



165 Beach Lake Highway

Honesdale, Pennsylvania 18431

July 8, 2025

Ms. Rosemary Chiavetta, Secretary  
Pennsylvania Public Utility Commission  
P.O. Box 3265  
Harrisburg, PA 17105-3265

**RE: DOCKET A-2025-3055936  
APPLICATION FOR PUBLIC CROSSING  
At 589 024T, BARNESVILLE DRIVE SR 54  
READING BLUE MOUNTAIN AND NORTHERN RAILROAD  
TOWNSHIP OF RYAN  
COUNTY OF SCHUYLKILL**

Dear Secretary Chiavetta,

Enclosed please find a correction to the Plan and Profile for the PPL project. PPL made revisions to accommodate requirements requested by Reading Blue Mountain and Northern Railroad.

Should you have any questions please contact this office.


Sincerely,

*Dustin Stockholm*


Dustin Stockholm  
Supervisor - Right of Way





NO. DATE REV'D APPR. BY REV'D APPR.

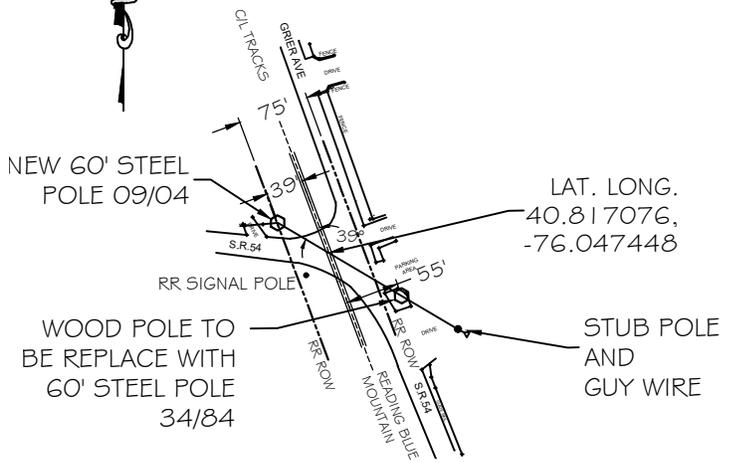

PLAN SCALE: 1" = 200'

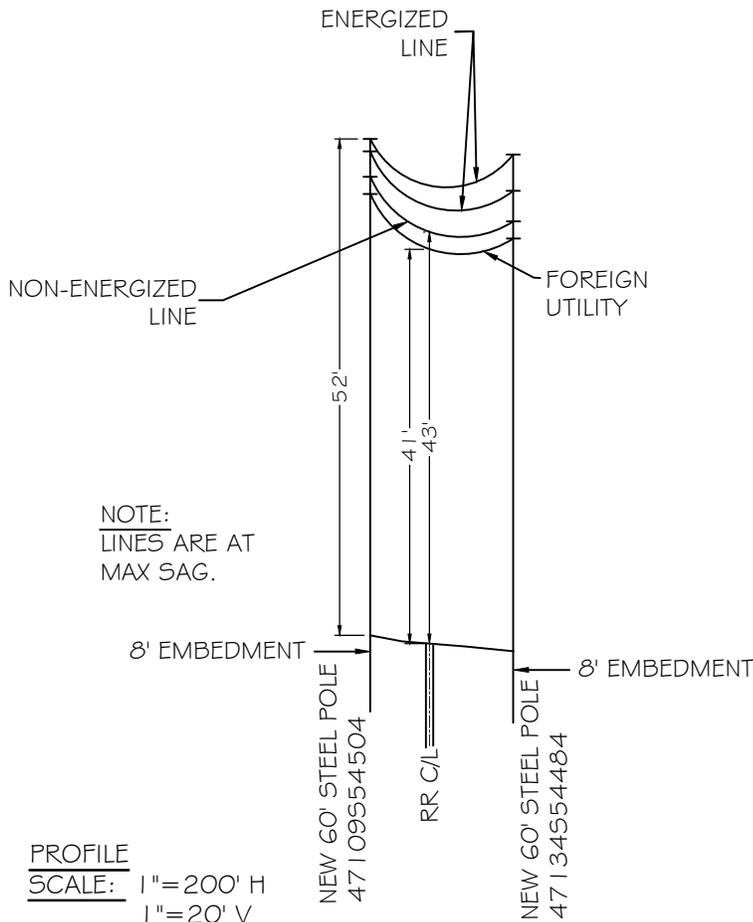

PROFILE SCALE: 1" = 200' H  
1" = 20' V

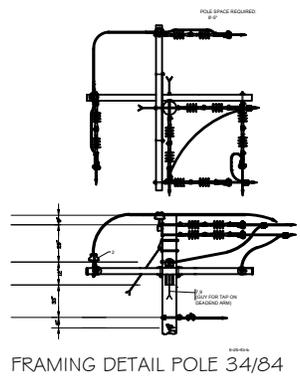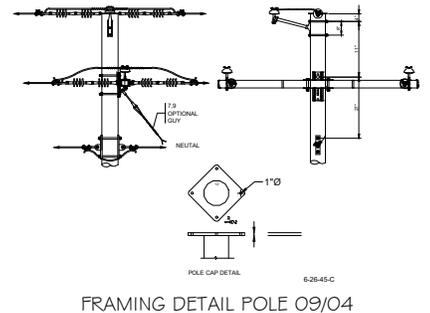

PPL ELECTRIC UTILITIES

ACCT.	ACCT.- 13802221		<b>PPL CROSSING (12kv)</b> PPL CROSSING READING BLUE MOUNTAIN RAILROAD COMPANY AT LAT. 40.817076 LONG. -76.047448 BARNVILLE DR & GRIER AVE RYAN TWP. SCHUYLKILL CO., PA		
	ECN #- 19543				
DATE	SCALE- AS SHOWN		<b>PPL ELECTRIC UTILITIES</b>		
	BY- JJA				
NO.	REV'D- JAZ		APPROVAL DATE M.J. Rebeck 06/2025		
	APPROVAL				
CAD ID		DRAWING NO.		SHEET NO.	
FORMAT		<b>EU00588439</b>		REVISION <b>1 0</b>	

PLAN AND PROFILE  
N SHARE  
C SORTS  
LOC CODE  
LOC CODE  
LOC CODE  
SK76 PRIMARY LOC CODE