

August 23, 2019

Via Electronic Filing

Rosemary Chiavetta, Esquire
PA Public Utility Commission
Secretary
P.O. Box 3265
Harrisburg, PA 17105-3265

Re: Docket No. A- 2019-_____
PECO Lease Line Optimization: Wayne Junction and Pulaski Station
Application of PECO Energy Company

Dear Secretary Chiavetta:

Attached for filing is the Application of PECO Energy Company (PECO) for approval to alter the public below-grade crossing (DOT # CSX-589816M and SEPTA-592562D) so as to hang Fiber Optic Cables between the Wayne Junction Substation and Pulaski Substation along North 18th Street & Windrim Avenue crossing two tracks of SEPTA and two tracks of CSX in Philadelphia, Philadelphia County.

As indicated on the Certificate of Service, a copy of PECO's Application has been provided to the Service List in the manner indicated.

If there are any questions, please do not hesitate to contact me.

Very truly yours,

Reger Rizzo & Darnall LLP



Margaret A. Morris

MAM/lam
Attachment

cc: Ronald Hull, TUS, Pennsylvania Public Utility Commission [w/enc.]
Ward Smith, Exelon Business Services [w/enc.]
Service List [w/enc.]

Re: Docket No. A- 2019-_____
PECO Lease Line Optimization: Wayne Junction and Pulaski Station
Application of PECO Energy Company

CERTIFICATE OF SERVICE

I hereby certify that a true and correct copy of the foregoing document has been served upon the following persons on the attached service list, via first class mail, in accordance with the requirements of 52 Pa. Code § 1.54 (relating to service by a participant).

Dated: August 23, 2019


Margaret A. Morris, Esq.

Re: Docket No. A- 2019-_____
Wayne Junction and Pulaski Station – PECO Lease Line optimization
Application of PECO Energy Company

Carlton Williams, Commissioner
City of Philadelphia Streets Department
1401 John F. Kennedy Boulevard
7th Floor
Philadelphia, PA 19102

Darrell L. Clarke
City Council President
City Hall, Room 494
Philadelphia, PA 19107

Derek Mihaly
CSX Project Manager
4 Neshaminy Interplex, Suite 205
Trevose, PA 19053

SEPTA
Legal Department
1234 Market Street-5th Floor
Philadelphia, PA 19107

Gina D'Alfonso, Esquire
PA Department of Transportation
Office of Chief Counsel
9th Flr. Commonwealth Keystone Bldg.
400 North Street Harrisburg, PA 17120

Mark Chappell, PE Chief
PA Department of Transportation
7th Commonwealth Keystone Bldg.
400 North Street Harrisburg, PA 17120
PO Box 2966, Harrisburg 17105-2966

Lester Toaso
PA Department of Transportation
District Executive District 6-0
7000 Geerdes Boulevard
King of Prussia, PA 19406

Benjamin Dunlap, Esquire
Counsel for CSX
Nauman, Smith, Shissler & Hall
200 North 3rd Street, 18th Floor
Harrisburg, PA 17101

**BEFORE THE
PENNSYLVANIA PUBLIC UTILITY COMMISSION**

Application of PECO Energy Company for :
approval to alter below-grade crossing (DOT # :
CSX-589816M and SEPTA-592562D) so as to :
hang Fiber Optic Cables between the Wayne : Docket No. A-2019-_____
Junction Substation and Pulaski Substation along :
North 18th Street & Windrim Avenue crossing :
two tracks of SEPTA and two tracks of CSX in :
Philadelphia, Philadelphia County. :

**APPLICATION OF PECO ENERGY COMPANY TO ALTER BELOW-GRADE
CROSSING BETWEEN THE WAYNE JUNCTION SUBSTATION AND PULASKI
SUBSTATION IN PHILADELPHIA, PHILADELPHIA COUNTY**

TO PENNSYLVANIA PUBLIC UTILITY COMMISSION:

1. The name and address of the Applicant is PECO Energy Company, 2301 Market Street, Philadelphia, PA 19101-8699 (Applicant or PECO).

2. The Applicant is a public utility incorporated under Delaware Law and is a subsidiary corporation of the Exelon Corporation. The Applicant, *inter alia*, provides electric service in Pennsylvania as well as other states in the eastern portion of the United States. As an electric utility, PECO avers it has the corporate right to utilize the public below-grade crossing, DOT # CSX-589816M and SEPTA-592562D, between the Wayne Junction Substation and Pulaski Substation, along North 18 Street & Windrim Avenue in Philadelphia, Philadelphia County (Crossing) to enhance the quality of electric service provided to its customers in this area (Project).

3. PECO is represented by the following counsel:

Margaret A. Morris, Esquire (authorized to receive service)
Meredith C. Schilling, Esquire
Reger Rizzo & Darnall LLP
Cira Centre, 13th Floor
2929 Arch Street
Philadelphia, PA 19104

(215) 495-6524 (voice)
(215) 495-6600 (fax)
mmorris@regerlaw.com
mschilling@regerlaw.com

Ward L. Smith, Esquire
Exelon Business Services Group
2301 Market Street
P.O. Box 8699
Philadelphia, PA 19101-8699
(215) 841-6863 (voice)
(215) 568-3389 (fax)
ward.smith@exeloncorp.com

4. The Applicant proposes to hang Fiber Optic Cables between the Wayne Junction Substation and Pulaski Substation along North 18 Street & Windrim Avenue as shown on Plan and Profile drawings attached hereto as Exhibit A.

5. The Applicant contacted the entities listed below with a letter and plans explaining its intention to obtain permission to alter the Crossing described herein and the reasons for the proposed alterations.

Carlton Williams, Commissioner
City of Philadelphia Streets Department
1401 John F. Kennedy Boulevard
7th Floor
Philadelphia, PA 19102

Darrell L. Clarke
City Council President
City Hall, Room 494
Philadelphia, PA 19107

Derek Mihaly
CSX Project Manager
4 Neshaminy Interplex, Suite 205
Trevose, PA 19053

SEPTA
Legal Department
1234 Market Street-5th Floor
Philadelphia, PA 19107

Gina D'Alfonso, Esquire
PA Department of Transportation
Office of Chief Counsel
9th Flr. Commonwealth Keystone Bldg.
400 North Street Harrisburg, PA 17120

Mark Chappell, PE Chief
PA Department of Transportation
7th Commonwealth Keystone Bldg.
400 North Street Harrisburg, PA 17120
PO Box 2966, Harrisburg 17105-2966

Lester Toaso, District Executive
PA Department of Transportation
District 6-0
7000 Geerdes Boulevard
King of Prussia, PA 19406

Benjamin Dunlap, Esquire
Counsel for CSX
Nauman, Smith, Shissler & Hall
200 North 3rd Street, 18th Floor
Harrisburg, PA 17101

6. The Applicant estimates the cost of the Project to be \$3,000 and agrees to bear all the costs incurred in furnishing material and performing the necessary work.


7. The Applicant avers it is necessary and proper for the accommodation, convenience and service of the public that the Commission authorize the Project so PECO can upgrade its facilities at the Crossing.

8. A field visit is not required.

9. The Applicant does not request a hearing prior to issuance of an order approving the application. Any hearing required to determine the final allocation of costs can be held after issuance of an order approving the project at the parties' initial cost and after completion of the work.

WHEREFORE, PECO Energy Company, requests that its Application to alter the public below-grade crossing, DOT # CSX-589816M and SEPTA-592562D, so as to hang Fiber Optic Cables between the Wayne Junction Substation and Pulaski Station along North 18 Street & Windrim Avenue in Philadelphia, Philadelphia County, be approved.

Respectfully submitted,

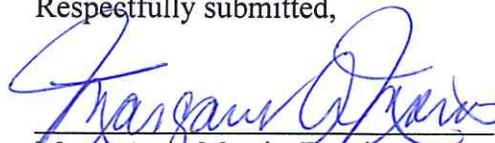

Margaret A. Morris, Esquire
Attorney I.D. # 75048
Meredith C. Schilling, Esquire
Attorney I.D. # 308164
Cira Centre, 13th Floor
2929 Arch Street
Philadelphia, PA 19104

Dated: August 23, 2019

(215) 495-6524 (voice)
(215) 495-6600 (fax)
mmorris@regerlaw.com
mschilling@regerlaw.com



Ward L. Smith, Esquire
Attorney I.D. # 47670
Exelon Business Services Group
2301 Market Street
P.O. Box 8699
Philadelphia, PA 19101-8699
(215) 841-6863 (voice)
(215) 568-3389 (fax)
ward.smith@exeloncorp.com

Counsel for PECO Energy Company

Re: Docket No. A- 2019-_____
PECO Lease Line Optimization: Wayne Junction and Pulaski Station
Application of PECO Energy

Exhibit A

Plan and Profile

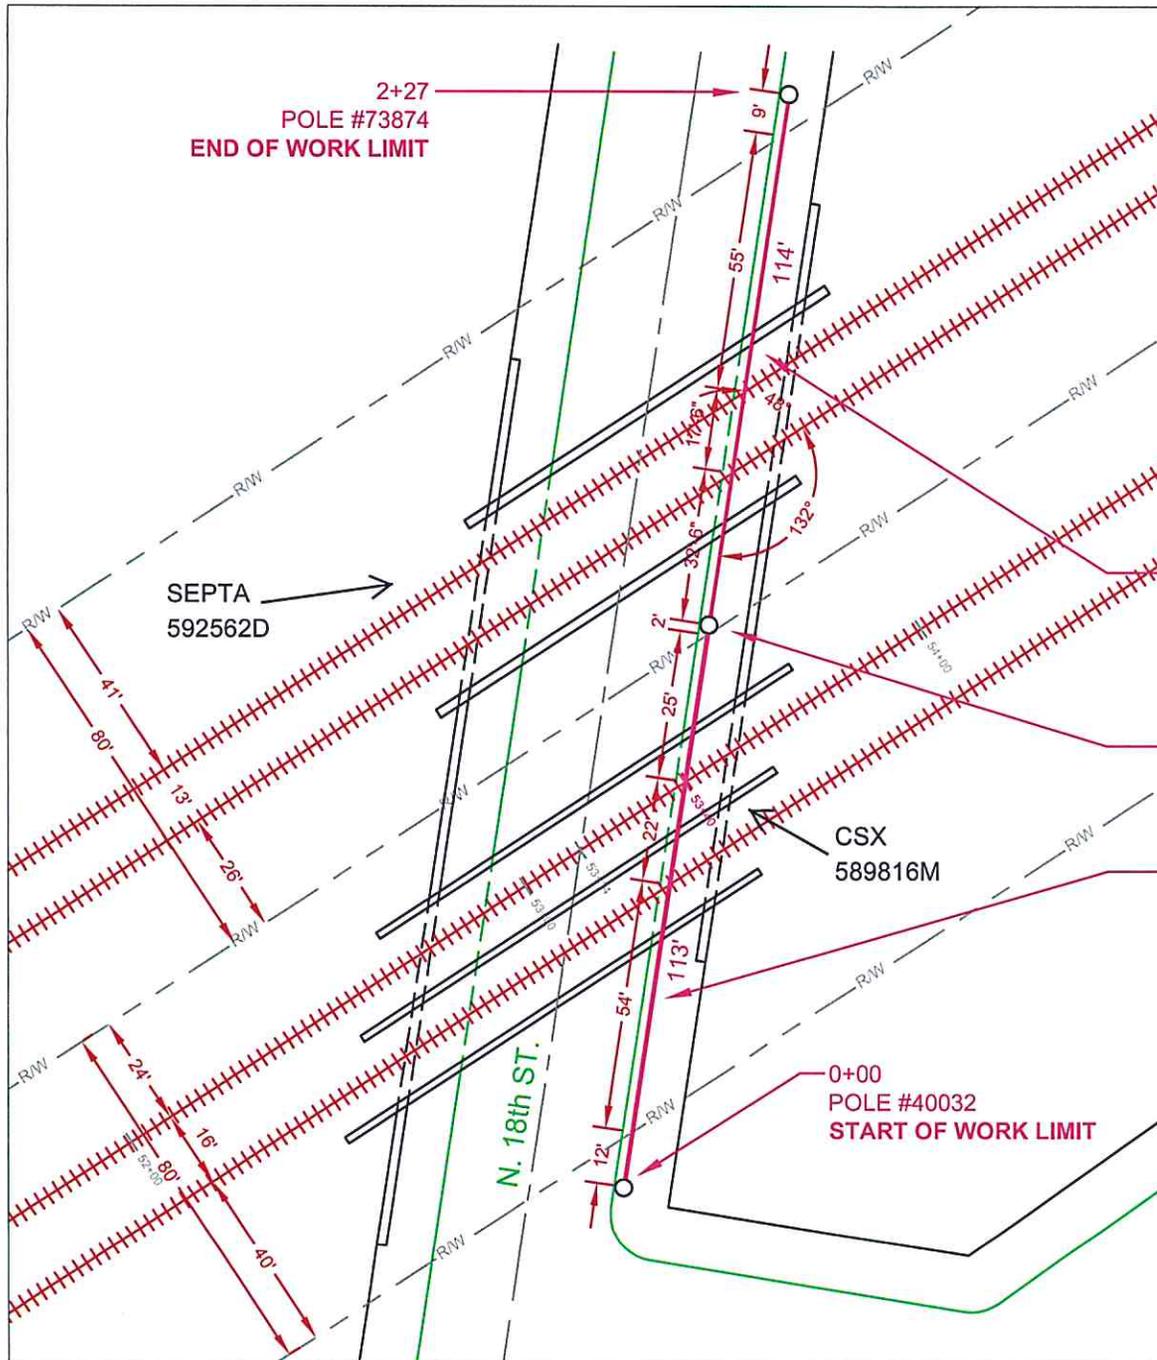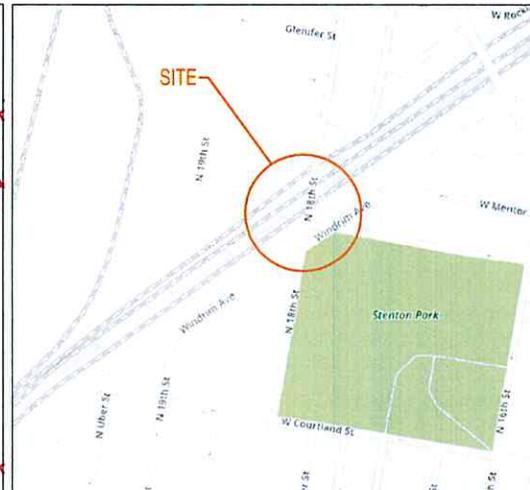

PLACE 114' OF 1.25" AERIAL DUCT & 72 CT. FIBER OPTIC CABLE

1+13
POLE #54385

PLACE 113' OF 1.25" AERIAL DUCT & 72 CT. FIBER OPTIC CABLE

0+00
POLE #40032
START OF WORK LIMIT

2+27
POLE #73874
END OF WORK LIMIT

SEPTA
592562D

CSX
589816M

N. 18th ST.

SEPTA & CSX RAILROAD
FORMERLY PENNSYLVANIA RAILROAD
STATION 79+20 TO STATION 26+40

NO.	DATE	REVISION

PROJECT NUMBER: OP-9746
ENGINEERED BY: SRS
DATE: 03/01/2018
DRAFTED BY: SRS
DATE: 02/14/2019
SCALE: 1" = 40'

THIS DRAWING HAS BEEN ISSUED TO THE OWNER FOR HIS EXCLUSIVE USE AND ONLY REPRESENTS THE SCOPE OF THE PROJECT AS OF THE LAST REVISION. NO OTHER USES OR REPRODUCTIONS HAVE BEEN AUTHORIZED BY PEPCO POWER SERVICES OR THE LISTED OWNER.

DRAWING TITLE:
**CSX
CROSSING
(PUC)**


DRAWING NUMBER:
WAYNE JUNCTION SUB -
PULASKI SUB
N. 18th ST. &
WINDRIM AVE.
PHILADELPHIA, PA

DRAWING NUMBER:
**PERMIT
1 OF 2**

VIP
26-3

VIP
26-2

REVISION
0

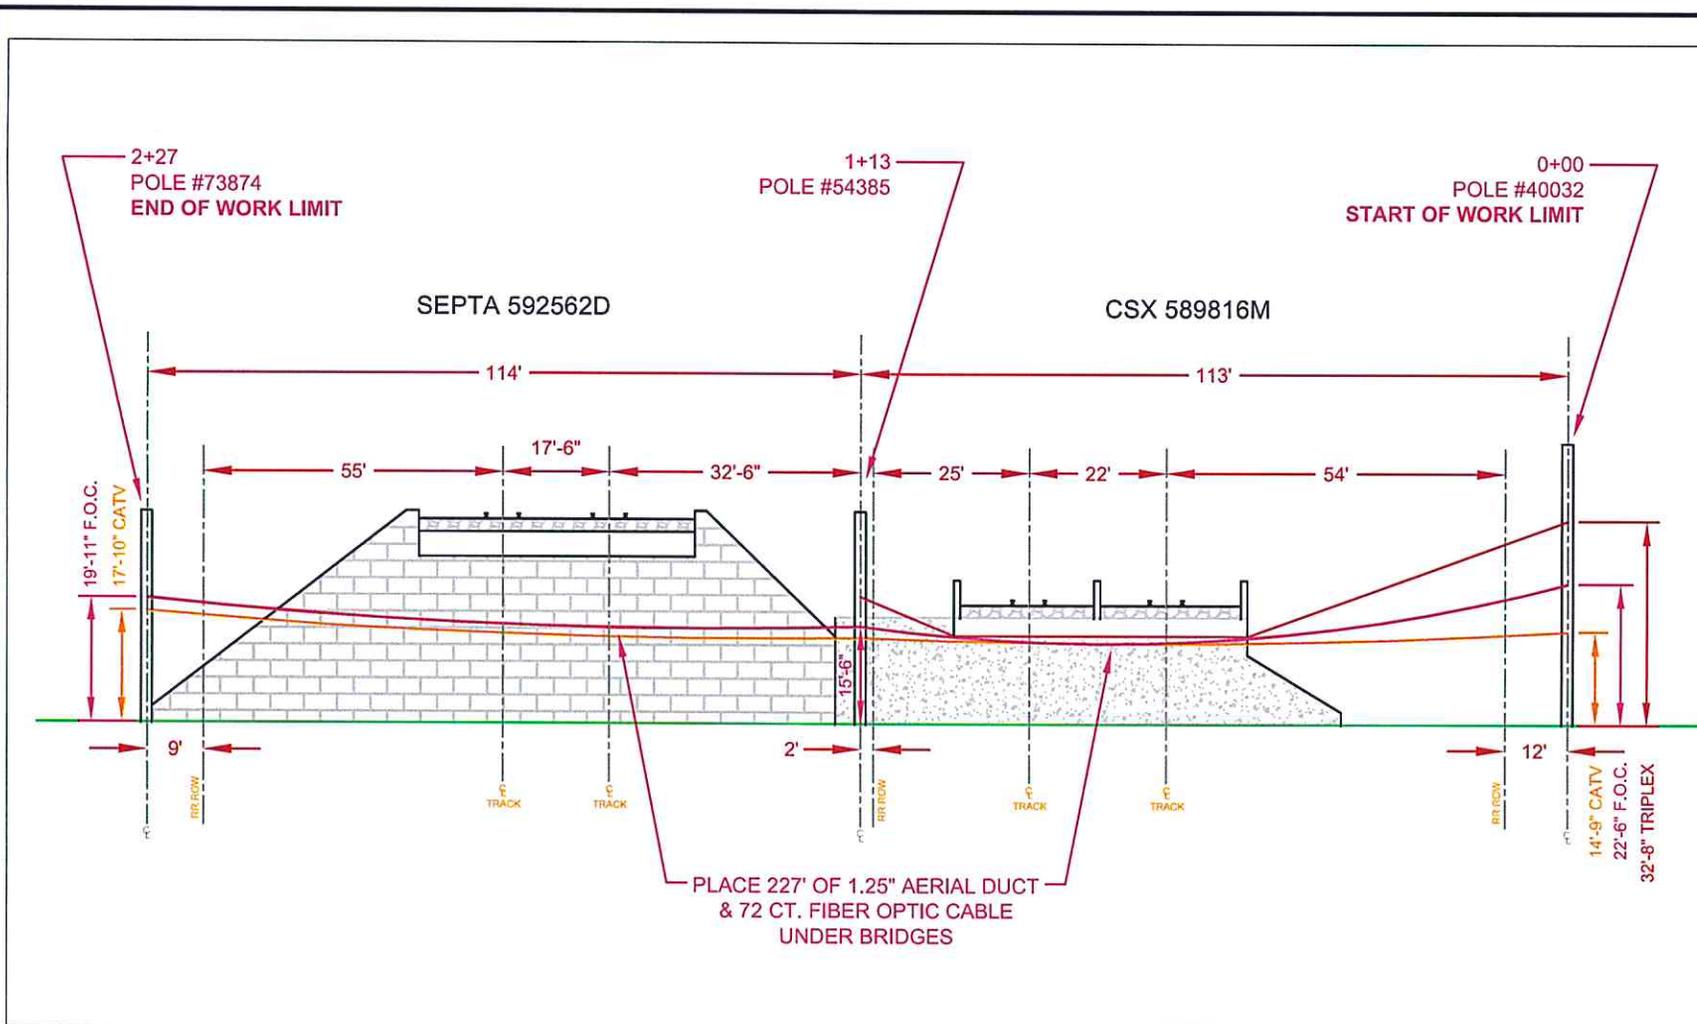

SECTION LOOKING NORTHEAST
SCALE: 1" = 30'

NO.	DATE	REVISION

PROJECT NUMBER: OP-9746
 ENGINEERED BY: SRS
 DATE: 03/01/2018
 DRAFTED BY: SRS
 DATE: 02/14/2019
 SCALE: AS NOTED

THIS DRAWING HAS BEEN ISSUED TO THE OWNER FOR HIS EXCLUSIVE USE, AND ONLY REPRESENTS THE STATE OF THE PROJECT AS OF THE LAST REVISION. NO OTHER USES OR REPRODUCTIONS HAVE BEEN AUTHORIZED BY INJAN PARK SERVICES OR THE LISTED OWNER.

DRAWING TITLE:
CSX CROSSING (PUC)

DRAWING TITLE:
 WAYNE JUNCTION SUB - PULASKI SUB
 N. 18th ST. & WINDRIM AVE.
 PHILADELPHIA, PA

DRAWING NUMBER:
PERMIT 2 OF 2

REVISION
0

SEPTA & CSX RAILROAD
 FORMERLY PENNSYLVANIA RAILROAD
 STATION 79+20 TO STATION 26+40

VIP 26-3
 VIP 26-2