

MALCOLM J. GROSS
PAUL A. MCGINLEY
HOWARD S. STEVENS
DONALD LaBARRE, JR.
J. JACKSON EATON, III
MICHAEL A. HENRY
PATRICK J. REILLY
ANNE K. MANLEY
SUSAN ELLIS WILD†
VICTOR F. CAVACINI
THOMAS E. REILLY, JR.
STUART T. SHMOOKLER
ROBERT A. ALPERT
ALLEN I. TULLAR
RAYMOND J. DeRAYMOND
THOMAS A. CAPEHART
JOHN F. GROSS
KIMBERLY G. KRUPKA
KIMBERLY A. SPOTTS-KIMMEL

GROSS 
McGINLEY ^{LLP}
ATTORNEYS AT LAW

www.grossmcginley.com

Please reply to:
Allentown Office
Andrew H. Ralston, Jr.
Direct Dial Number 610/871-1323
aralston@grossmcginley.com

ERROL C. DEANS, JR. *
ANDREW H. RALSTON, JR.
PETER J. DRUCKENMILLER, JR.
MICHAEL J. BLUM * *
SAMUEL E. COHEN *
CATHERINE L. KOLLET *
EWALDE M. COOK

OF COUNSEL
DAVID C. KEEHN
MICHAEL J. PIOSA

*Also admitted in NY
*Also admitted in NJ
†Also admitted in DC & MD
*Also admitted in MA
*Also admitted in CT

July 12, 2010

Rosemary Chiavetta, Secretary
Pennsylvania Public Utility Commission
Commonwealth Keystone Building
Post Office Box 3265, 400 North Street
Harrisburg, PA 17105-3265

RE: R. David and Patricia A. Sherwood v. PPL Electric Utilities Corporation
Docket No. C-2010-2175037

RECEIVED
2010 JUL 13 AM 9:27
PA P.U.C.
SECRETARY'S BUREAU

Dear Ms. Chiavetta:


Enclosed for filing in the above-captioned matter are an original and three copies of a Certificate of Satisfaction of Complaint under 52 Pa. Code § 5.24(b).

Because all legal and factual issues in this proceeding have been resolved, PPL respectfully requests that this docket be terminated.

I hereby certify that I have provided a copy of the Certificate to the Complainant in this proceeding.

In addition, please date and time-stamp the enclosed extra copy of this letter and return it to me in the envelope provided.

Very truly yours,

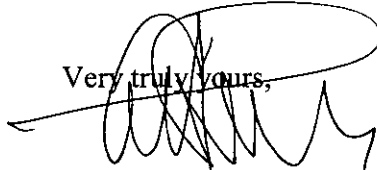
ANDREW H. RALSTON, JR.

AHR:cjc-m
Enclosures

cc: Mr. and Mrs. R. David Sherwood (w/enc.)
Kimberly Ann Galligani, Paralegal (w/enc.)

00330692.DOC

BEFORE THE
PENNSYLVANIA PUBLIC UTILITY COMMISSION

RECEIVED
2010 JUL 13 AM 9:27
PA-P.U.C.
SECRETARY'S BUREAU

R. DAVID & PATRICIA A. SHERWOOD,

Complainants,

vs.

PPL ELECTRIC UTILITIES CORPORATION,

Respondent.

COMPLAINT DOCKET
NO. C-2010-2175037

CERTIFICATION OF SATISFACTION OF COMPLAINT

1. Complainants are R. David and Patricia A. Sherwood (hereinafter "Complainants").
2. Respondent is PPL Electric Utilities Corporation (hereafter "PPL").
3. This Certificate of Satisfaction of Complaint is submitted pursuant to 52 Pa. Code §5.24(b).
4. PPL hereby certifies that the parties to the above-referenced formal Complaint, now pending before the Pennsylvania Public Utility Commission, have mutually and voluntarily agreed on the following terms as full satisfaction of all outstanding legal and factual disputes in this proceeding, and Complainants have acknowledged satisfaction to PPL:
 - (a) The parties agree to resolve this dispute upon the terms set forth in the Encroachment Agreement attached hereto and incorporated herein as Exhibit "A".
 - (b) Complainants agree to withdraw their Complaint with prejudice.


5. Respondent, PPL, hereby notifies Complainants of the filing of the Certificate of Satisfaction, and that if Complainants object or disagree with the terms of the Certificate of Satisfaction, Complainant must notify the Commission in writing of their objection and/or disagreement within ten (10) days of the date that the Certificate of Satisfaction was signed and served, or the terms of the Certificate of Satisfaction will become final and binding.

WHEREFORE, PPL Electric Utilities Corporation respectfully requests that the docket be marked closed in this matter.

Respectfully submitted,

PPL Electric Utilities Corporation

BY:

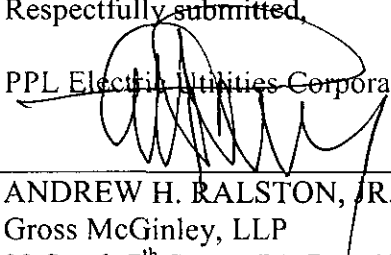

ANDREW H. RALSTON, JR., ESQUIRE
Gross McGinley, LLP
33 South 7th Street; PO Box 4060
Allentown, PA 18105-4060

Dated: July 12, 2010
At Allentown, Pennsylvania

RECEIVED
2010 JUL 13 AM 9:27
PA.P.U.C.
SECRETARY'S BUREAU

BEFORE THE
PENNSYLVANIA PUBLIC UTILITY COMMISSION

R. DAVID & PATRICIA A. SHERWOOD,

Complainants,

vs.

PPL ELECTRIC UTILITIES CORPORATION,

Respondent.

COMPLAINT DOCKET
NO. C-2010-2175037


RECEIVED
2010 JUL 13 AM 9:27
PAPUC
SECRETARY'S BUREAU

CERTIFICATE OF SERVICE

I hereby certify that I have this date served a true copy of the foregoing document upon the participants, listed below, in accordance with the requirements of § 1.54 (relating to service by a participant):

Mr. and Mrs. R. David Sherwood
803 Franklin Dr.
Manheim, PA 17545

Dated this 12th day of July, 2010.

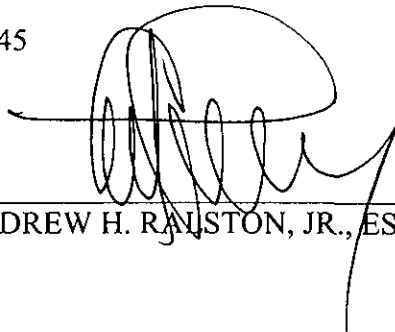

ANDREW H. RALSTON, JR., ESQUIRE

Encroachment Agreement

THIS AGREEMENT, made this 18th day of June 2010, between **PPL Electric Utilities Corporation**, a corporation organized and existing under the laws of the Commonwealth of Pennsylvania, hereinafter called "**PPL**", party of the first part, and, **R. David Sherwood and Patricia A. Sherwood**, with a mailing address of 803 Franklin Drive, Manheim, PA. 17545, Hereafter called "**Requesters**", party of the second part.

WITNESSETH

WHEREAS, Requesters are desirous of obtaining from PPL the right and privilege to use a portion of PPL's right of way.

NOW, THEREFORE, intending to be legally bound, PPL, insofar as it has a right to do so, hereby grants unto Requesters, an agreement granting the right and privilege to use a portion of PPL's right of way, located in the Township of Penn, Lancaster County, for keeping and maintaining an existing row of arborvitae within a PPL right of way, as shown on attached plan entitled " **PLAN SHOWING ARBORVITAE ENCROACHMENT INTO PPL RIGHT OF WAY ON PROPERTY OF R.DAVID SHERWOOD AND PATRICIA A. SHERWOOD**", dated June 6, 2010.

UNDER AND SUBJECT, NEVERTHELESS, to the following reservations, terms and conditions:

It is understood and agreed that Requesters shall maintain the existing row of arborvitae to a height not to exceed twelve (12) feet. If at any time in the future, any of the arborvitae reach a height greater than twelve (12) feet, and Requester fails to correct the situation within thirty(30) days of receipt of written notice from PPL, PPL reserves the right to either remove the arborvitae or maintain it at Requester's expense.

It is agreed and understood that should any of the existing arborvitae die at any time in the future, Requesters shall consult with PPL prior to any replacement planting within the PPL right of way.

Other than the row of arborvitae referred to in this agreement, PPL reserves the right to trim or remove any tree or shrub that interferes with ingress, egress, maintenance or operation of PPL facilities without obligation to restore same.


RECEIVED
2010 JUL 13 AM 9:27
P.A.P.U.C.
SECRETARY'S BUREAU

38587SS30067


IN WITNESS WHEREOF, the parties hereto have caused this agreement to be executed the day and year first written above.

PPL ELECTRIC UTILITIES CORPORATION

BY:

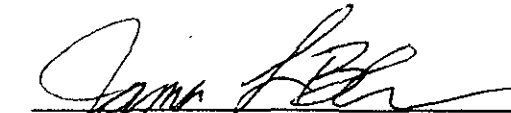


Witness

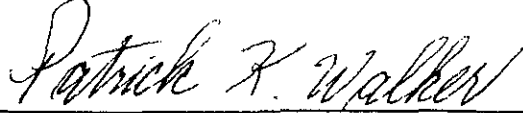


Patrick K. Walker
Supervisor , Right of Way



Witness

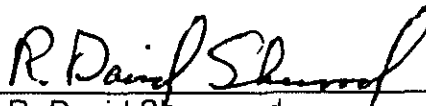x 

R. David Sherwood



Witness


x 

Patricia A. Sherwood


Copy to: Dennis Braun
System Forester
HARSC



RECEIVED
 2010 JUL 13 AM 9:27
 PA.P.U.C.
 SECRETARY'S BUREAU

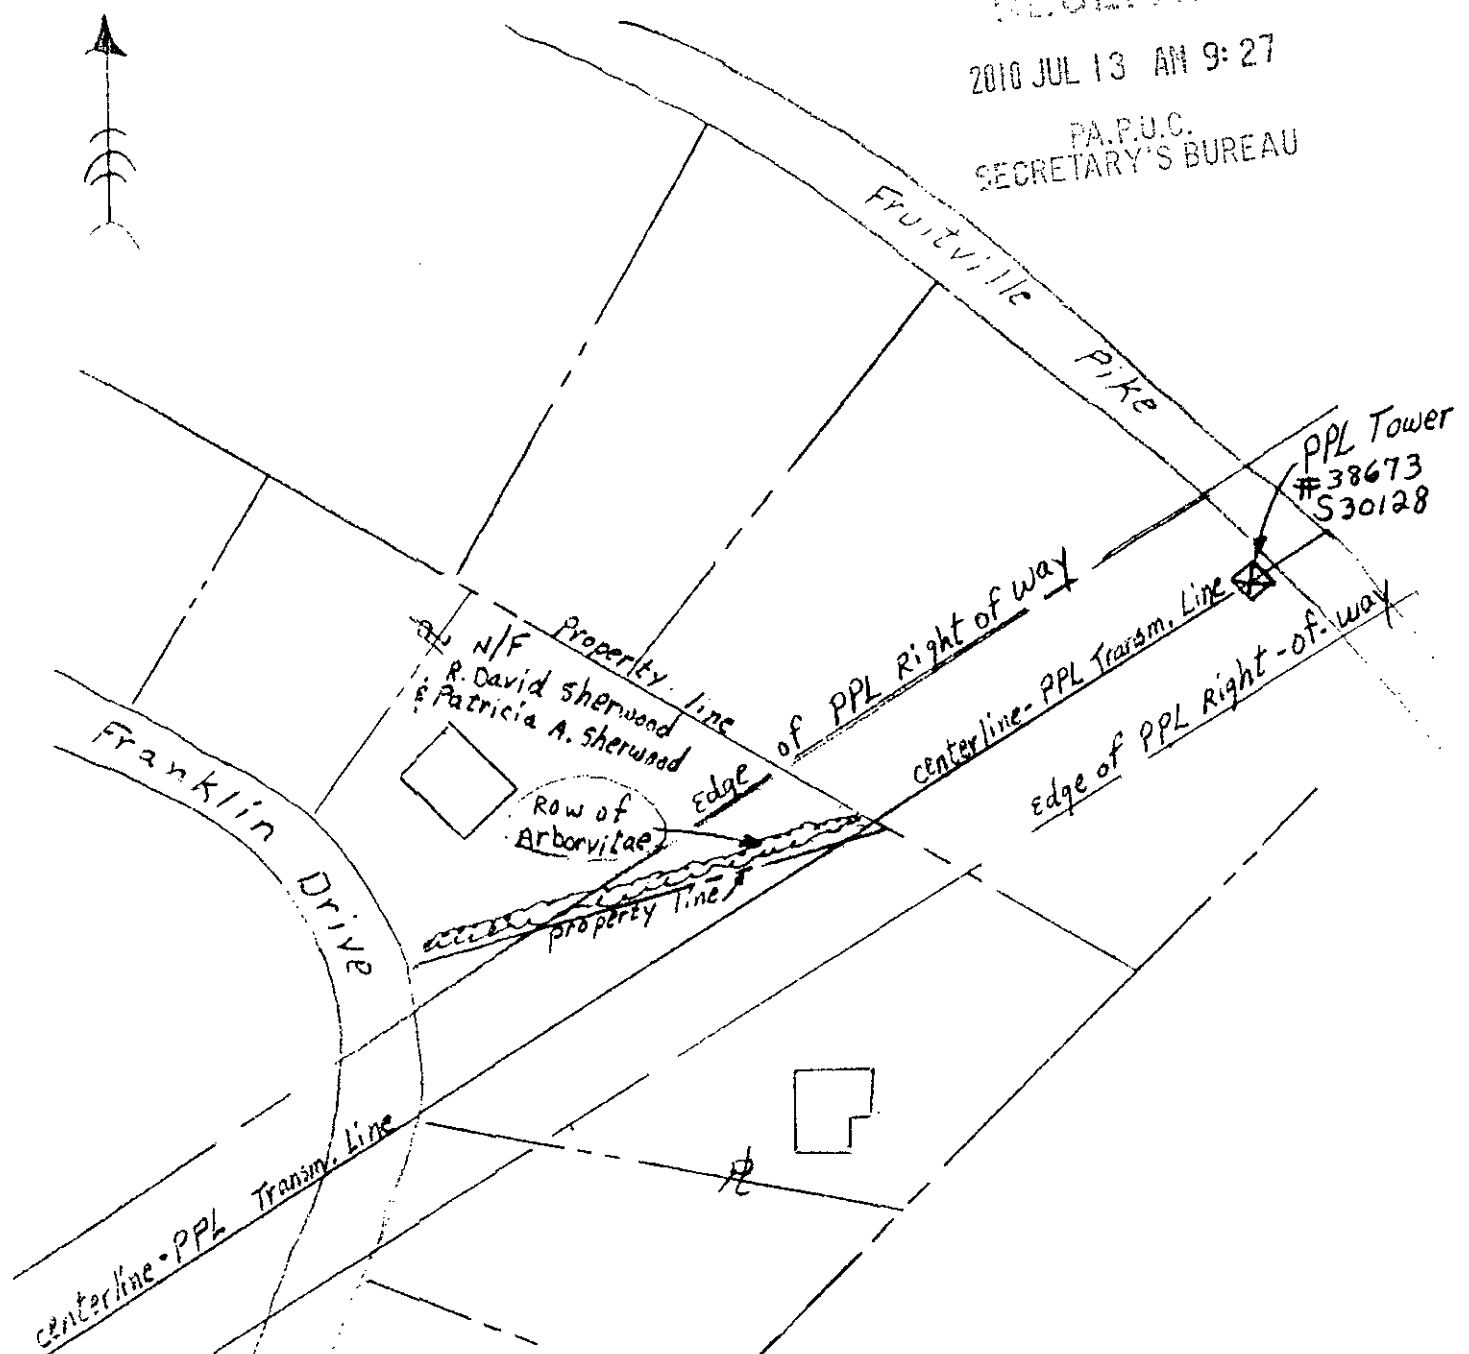

	Plan showing Arborvitae Encroachment Into PPL Right of Way on Property of: R. David Sherwood Patricia A. Sherwood
Not to scale	PPL Electric Utilities Corporation ALLENTOWN, PENNA.
DATE: 6-6-10	
	Penn - Lancaster Township - County

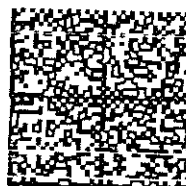

neopost

049J82040994

\$01.730

07/12/2010

Mailed From: 18105

US POSTAGE

GROSS 
McGINLEY LLP

ATTORNEYS AT LAW

33 SOUTH SEVENTH STREET

P. O. BOX 4060

ALLENTOWN, PA 18105-4060

TO:

ROSEMARY CHIAVETTA, SECRETARY
PA PUBLIC UTILITY COMMISSION
COMMONWEALTH KEYSTONE BUILDING
POST OFFICE BOX 3265, 400 NORTH STREET
HARRISBURG, PA 17105-3265