

Kim G. Flowers
Agency Coordinator

PPL Electric Utilities Corporation
Two North Ninth Street
Allentown, PA 18101-1179
Tel. 610.774.6287 Fax 610.774.6875
kgflowers@pplweb.com



RECEIVED

FEB - 2 2011

January 28, 2011

Ms. Rosemary Chiavetta, Secretary
Pennsylvania Public Utility Commission
P. O. Box 3265
Harrisburg, Pa 17105

**PA PUBLIC UTILITY COMMISSION
SECRETARY'S BUREAU**

Dear Secretary Chiavetta:

Enclosed herewith for filing under Section 507 of the Public Utility Code, Title 66 are one (1) original and three (3) copies of Right of Way Agreement, adopted December 16, 2010, by the County of Lancaster and accepted January 28, 2011, by the PPL Electric Utilities Corporation (PPL), wherein the County of Lancaster grants PPL the right to construct, operate, and maintain its electric line facilities in the Township of Lancaster, County of Lancaster.

Should you have any questions, please call.

Sincerely,

Kim G. Flowers
Agency Coordinator

Enclosure

~~RECEIVED
2011 FEB 18 AM 10:06
PA P.U.C.
SECRETARY'S BUREAU~~



Form 4337F (2/2002)

WR.

WR. Number:					
5	8	5	6	6	8

RECEIVED

2011 FEB -2 AM 9:02

PA.P.U.C.
SECRETARY'S BUREAU

RIGHT-OF-WAY AGREEMENT

KNOW ALL MEN BY THESE PRESENTS, That County Of Lancaster, a Municipality of the Commonwealth of Pennsylvania, hereinafter called "GRANTOR", intending to be legally bound, does hereby for itself and its successors and assigns grant unto PPL ELECTRIC UTILITIES CORPORATION, hereinafter referred to as "PPL", its successors, assigns, and lessees, the right, privilege and authority to construct, reconstruct, operate and maintain its electric and communication lines consisting of one (1) pole, ten (10) anchor guys and overhead wires, cables, fixtures and apparatus as shown on plan hereto attached and made part of, across, over, under and along the property which said Grantor owns or in which it has any interest located along Furnace Rd., Long Lane and S.R. 441, situate in the Borough of Marietta, Townships of West Hempfield and East Donegal, County of Lancaster, Commonwealth of Pennsylvania; and along the public highways adjoining the said property, including the right of ingress and egress to and from the said lines for any of the aforesaid purposes; also the right to cut down any and all trees within twenty five (25) feet each side of centerline of the electric/communication line and the right to trim any and all trees within twenty five (25) feet each side of centerline of the electric/communication line and to remove brush along said lines which in the judgment of said PPL menace the said lines; and also the right to permit the attachment of wires and cables of any other person or company to said poles. The said PPL, its successors, assigns and lessees shall not be limited in its or their enjoyment of the rights hereby granted as may be first constructed, but shall have at all times in the future the right to construct, operate and maintain and from time to time to reconstruct additional electric/communication wires, cables, fixtures and apparatus upon, across, over, under and along subject property. Any poles or facilities erected hereunder along a highway, whether within or outside the highway limits, may be relocated to conform to new or relocated highway limits.

A certified copy of this agreement and acceptance hereof by PPL Electric Utilities Corporation shall be filed by PPL Electric Utilities Corporation with the Pennsylvania Public Utility Commission, and this agreement shall thereafter become effective in accordance with the provisions of the Public Utility Law.

IN WITNESS WHEREOF, Grantor has caused this agreement to be executed in its corporate name by its proper officers, this 16th day of DECEMBER, 2010.

150 North Queen Street, Suite 715, Lancaster, PA 17603

P.O. Address

COUNTY OF LANCASTER

ATTEST: Andrea McCue

BY [Signature] COMMISSIONER
 X SCOTT F. MARTIN
 X [Signature] COMMISSIONER
 X DENNIS P. STUCKEY
 X [Signature] COMMISSIONER
 X CRAIG E. LEHMAN

RECEIVED


COMMONWEALTH OF PENNSYLVANIA)
) SS
COUNTY OF Lancaster)

2011 FEB -2 AM 9:02

PA. P.U.C.
SECRETARY'S BUREAU

On this 16 day of December, 2011 before me, the undersigned officer, personally appeared Scott F. Martin, Dennis P. Stuckey, Craig E. Lehman who acknowledged themselves to be the County Commissioners of the County of Lancaster, a municipality and that they as such County Commissioners being authorized to do so, executed the foregoing instrument for the purposes therein contained by signing the name of the municipality by themselves as County Commissioners.

IN WITNESS WHEREOF, I have hereunto set my hand and notarial seal.

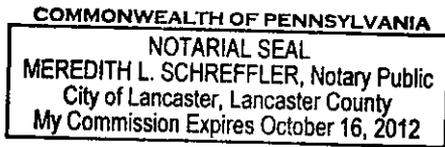

Meredith Schreffler
Notary Public

Conditions accepted and agreed to by PPL Electric Utilities Corporation

ACCEPTED AND CONDITIONS AGREED TO::

Witness:

A. Schleder


A. Schleder
Steno/Clerk

PPL Electric Utilities Corporation

By:

Kim G. Flowers 1/28/11

Kim G. Flowers
Agency Coordinator

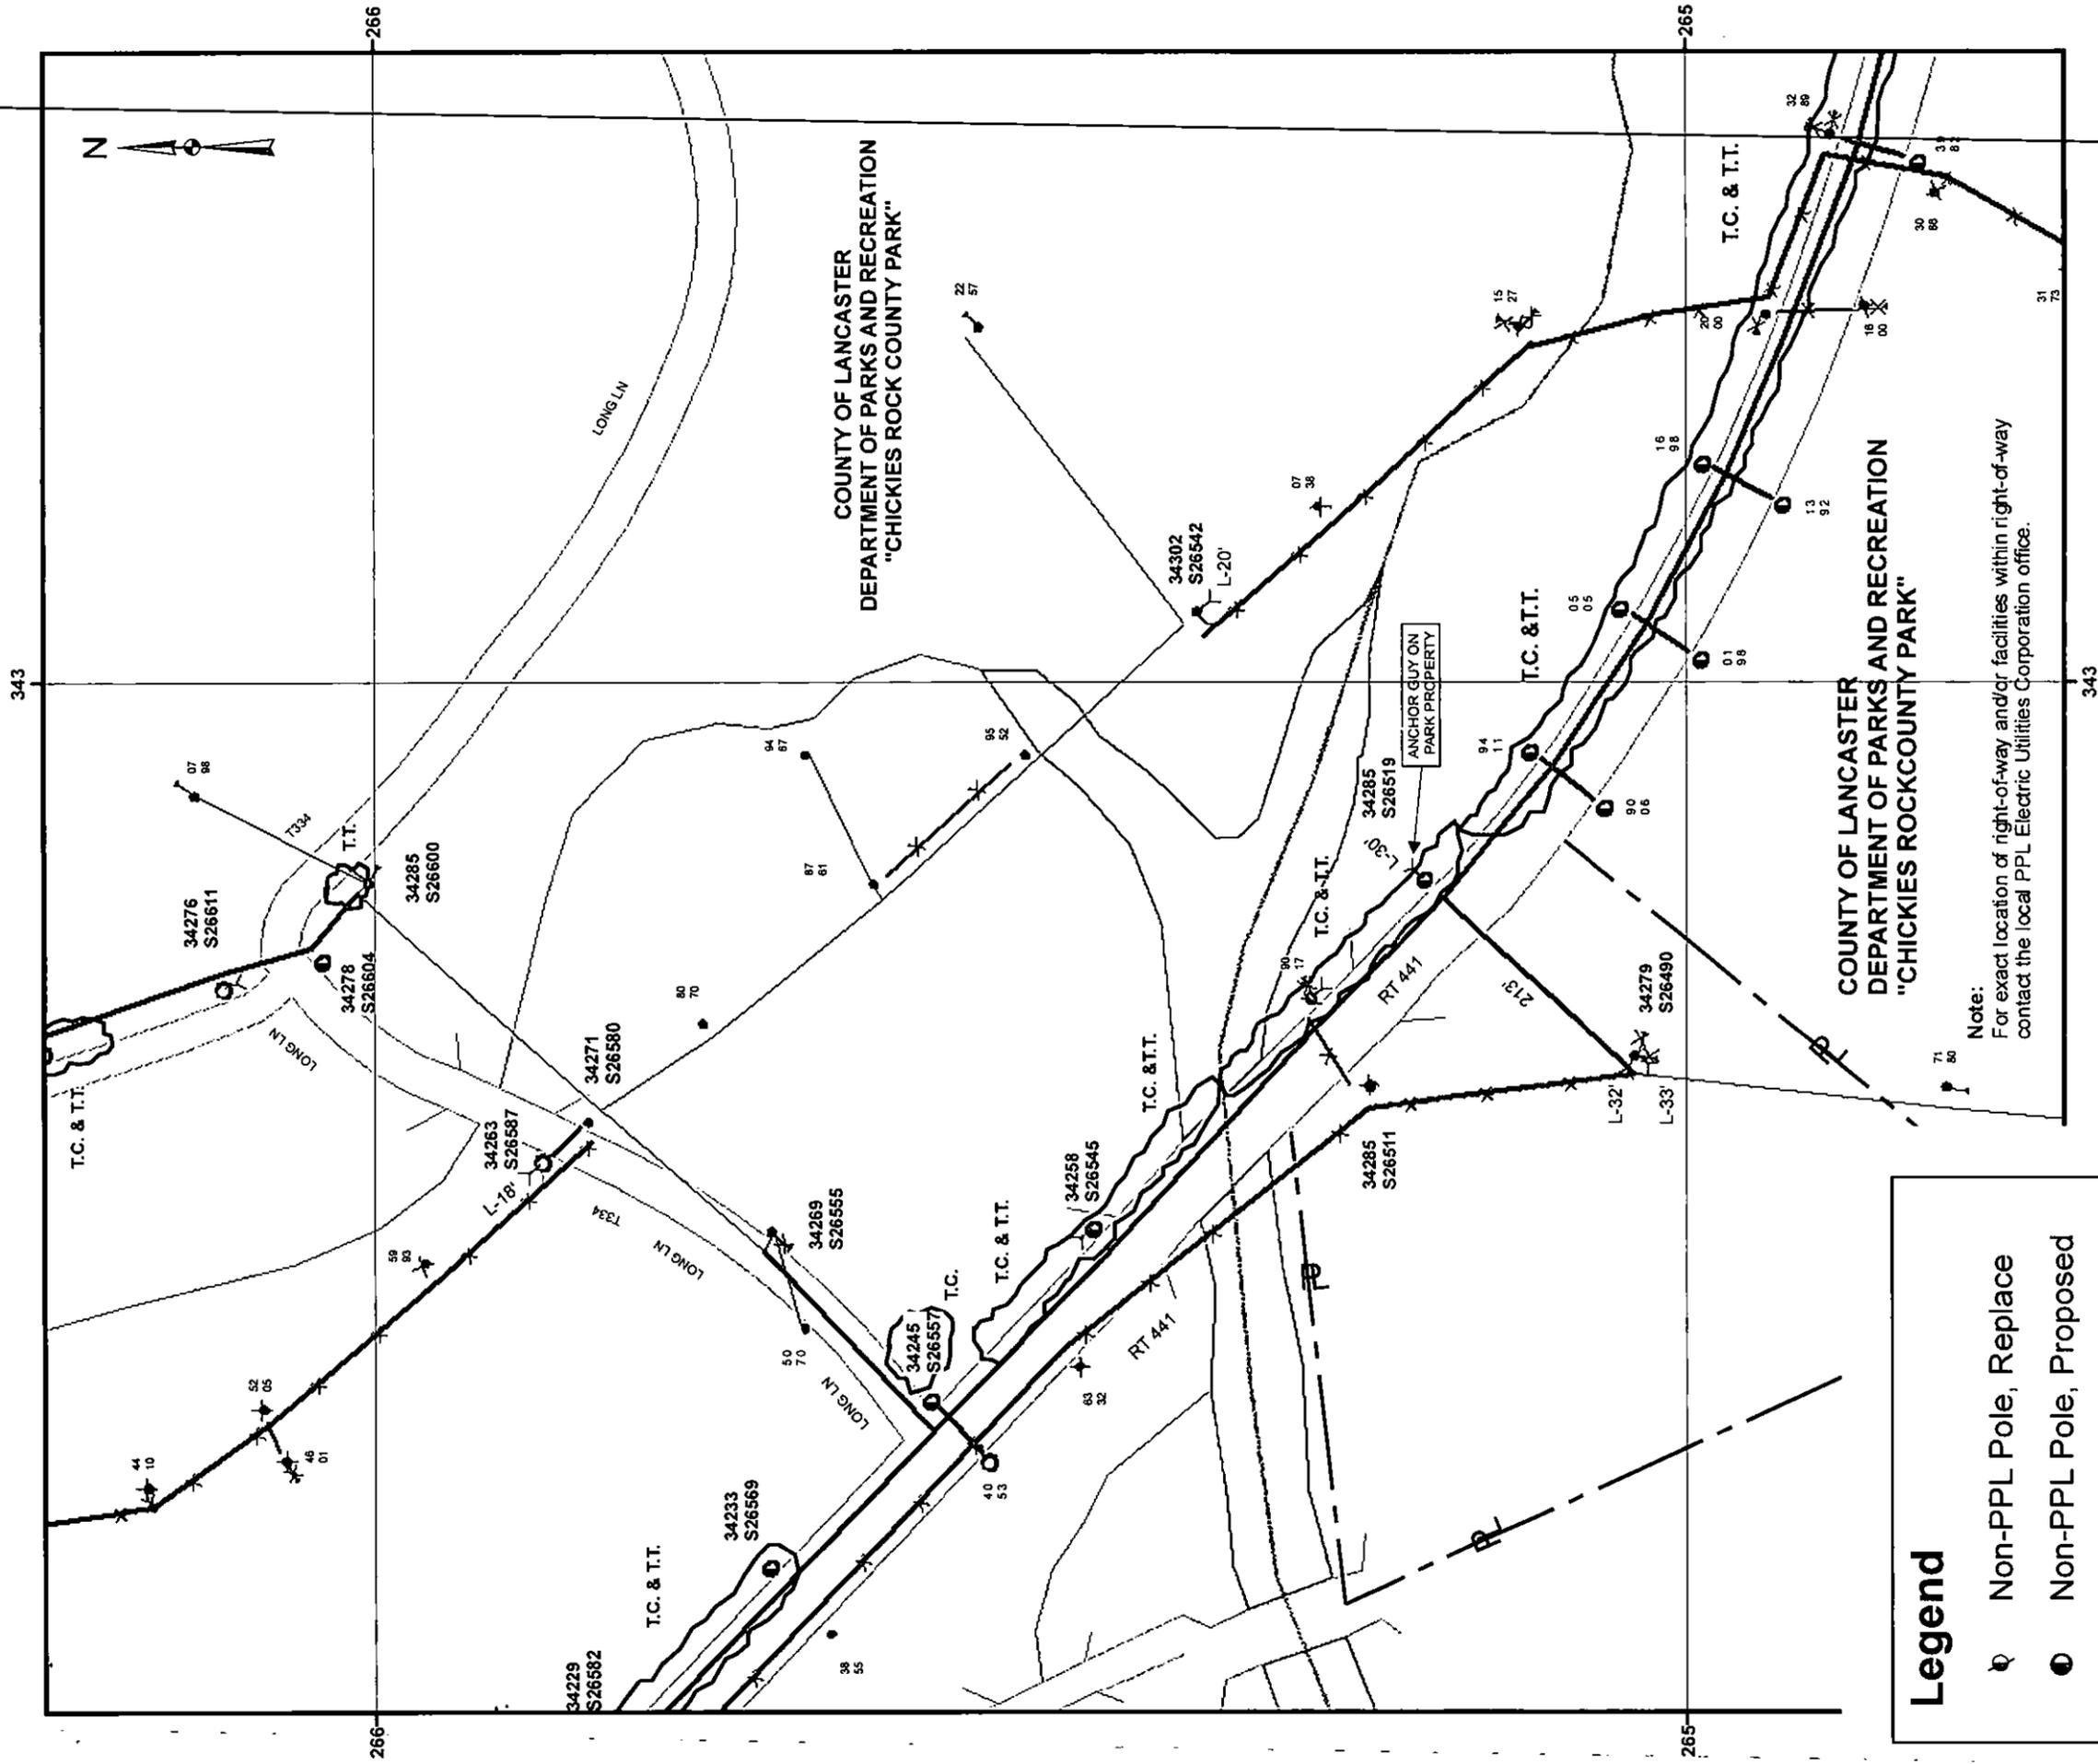


Legend

- Non-PPL Pole, Replace
- Non-PPL Pole, Proposed
- ⊗ Pole, Abandon
- ⊗ Pole, Remove
- Pole, Proposed
- Pole, Existing
- ↑ Anchor Guy, Existing
- Y Anchor Guy, Proposed
- ⊗ Anchor Guy, Remove
- Overhead Wires, Proposed
- Overhead Wires, Existing
- * Overhead Wires, Remove

NOTE: POLES AND CONDUCTOR ALONG RT 441 ARE IN HIGHWAY CONFINES, EXCEPT WHERE NOTED OTHERWISE. RT 441 RIGHT-OF-WAY IS 80 FEET.

SHEET #2

W.R.: 585668	Construction Details For:		
W.O.: 288631	COUNTY OF LANCASTER DEPARTMENT OF PARKS AND RECREATION "CHICKIES ROCK COUNTY PARK"		
SCALE: NTS	WEST HEMPFIELD TWP	COLUMBIA, PA	LANCASTER CO
DATE: 11/16/2010	PPL Electric Utilities Corporation ALLENTOWN, PENNA		
ENGR.: Forry, Herbert E.	APPROVAL:	DATE:	DWG. NO.:
			LLB33999S26689-RW

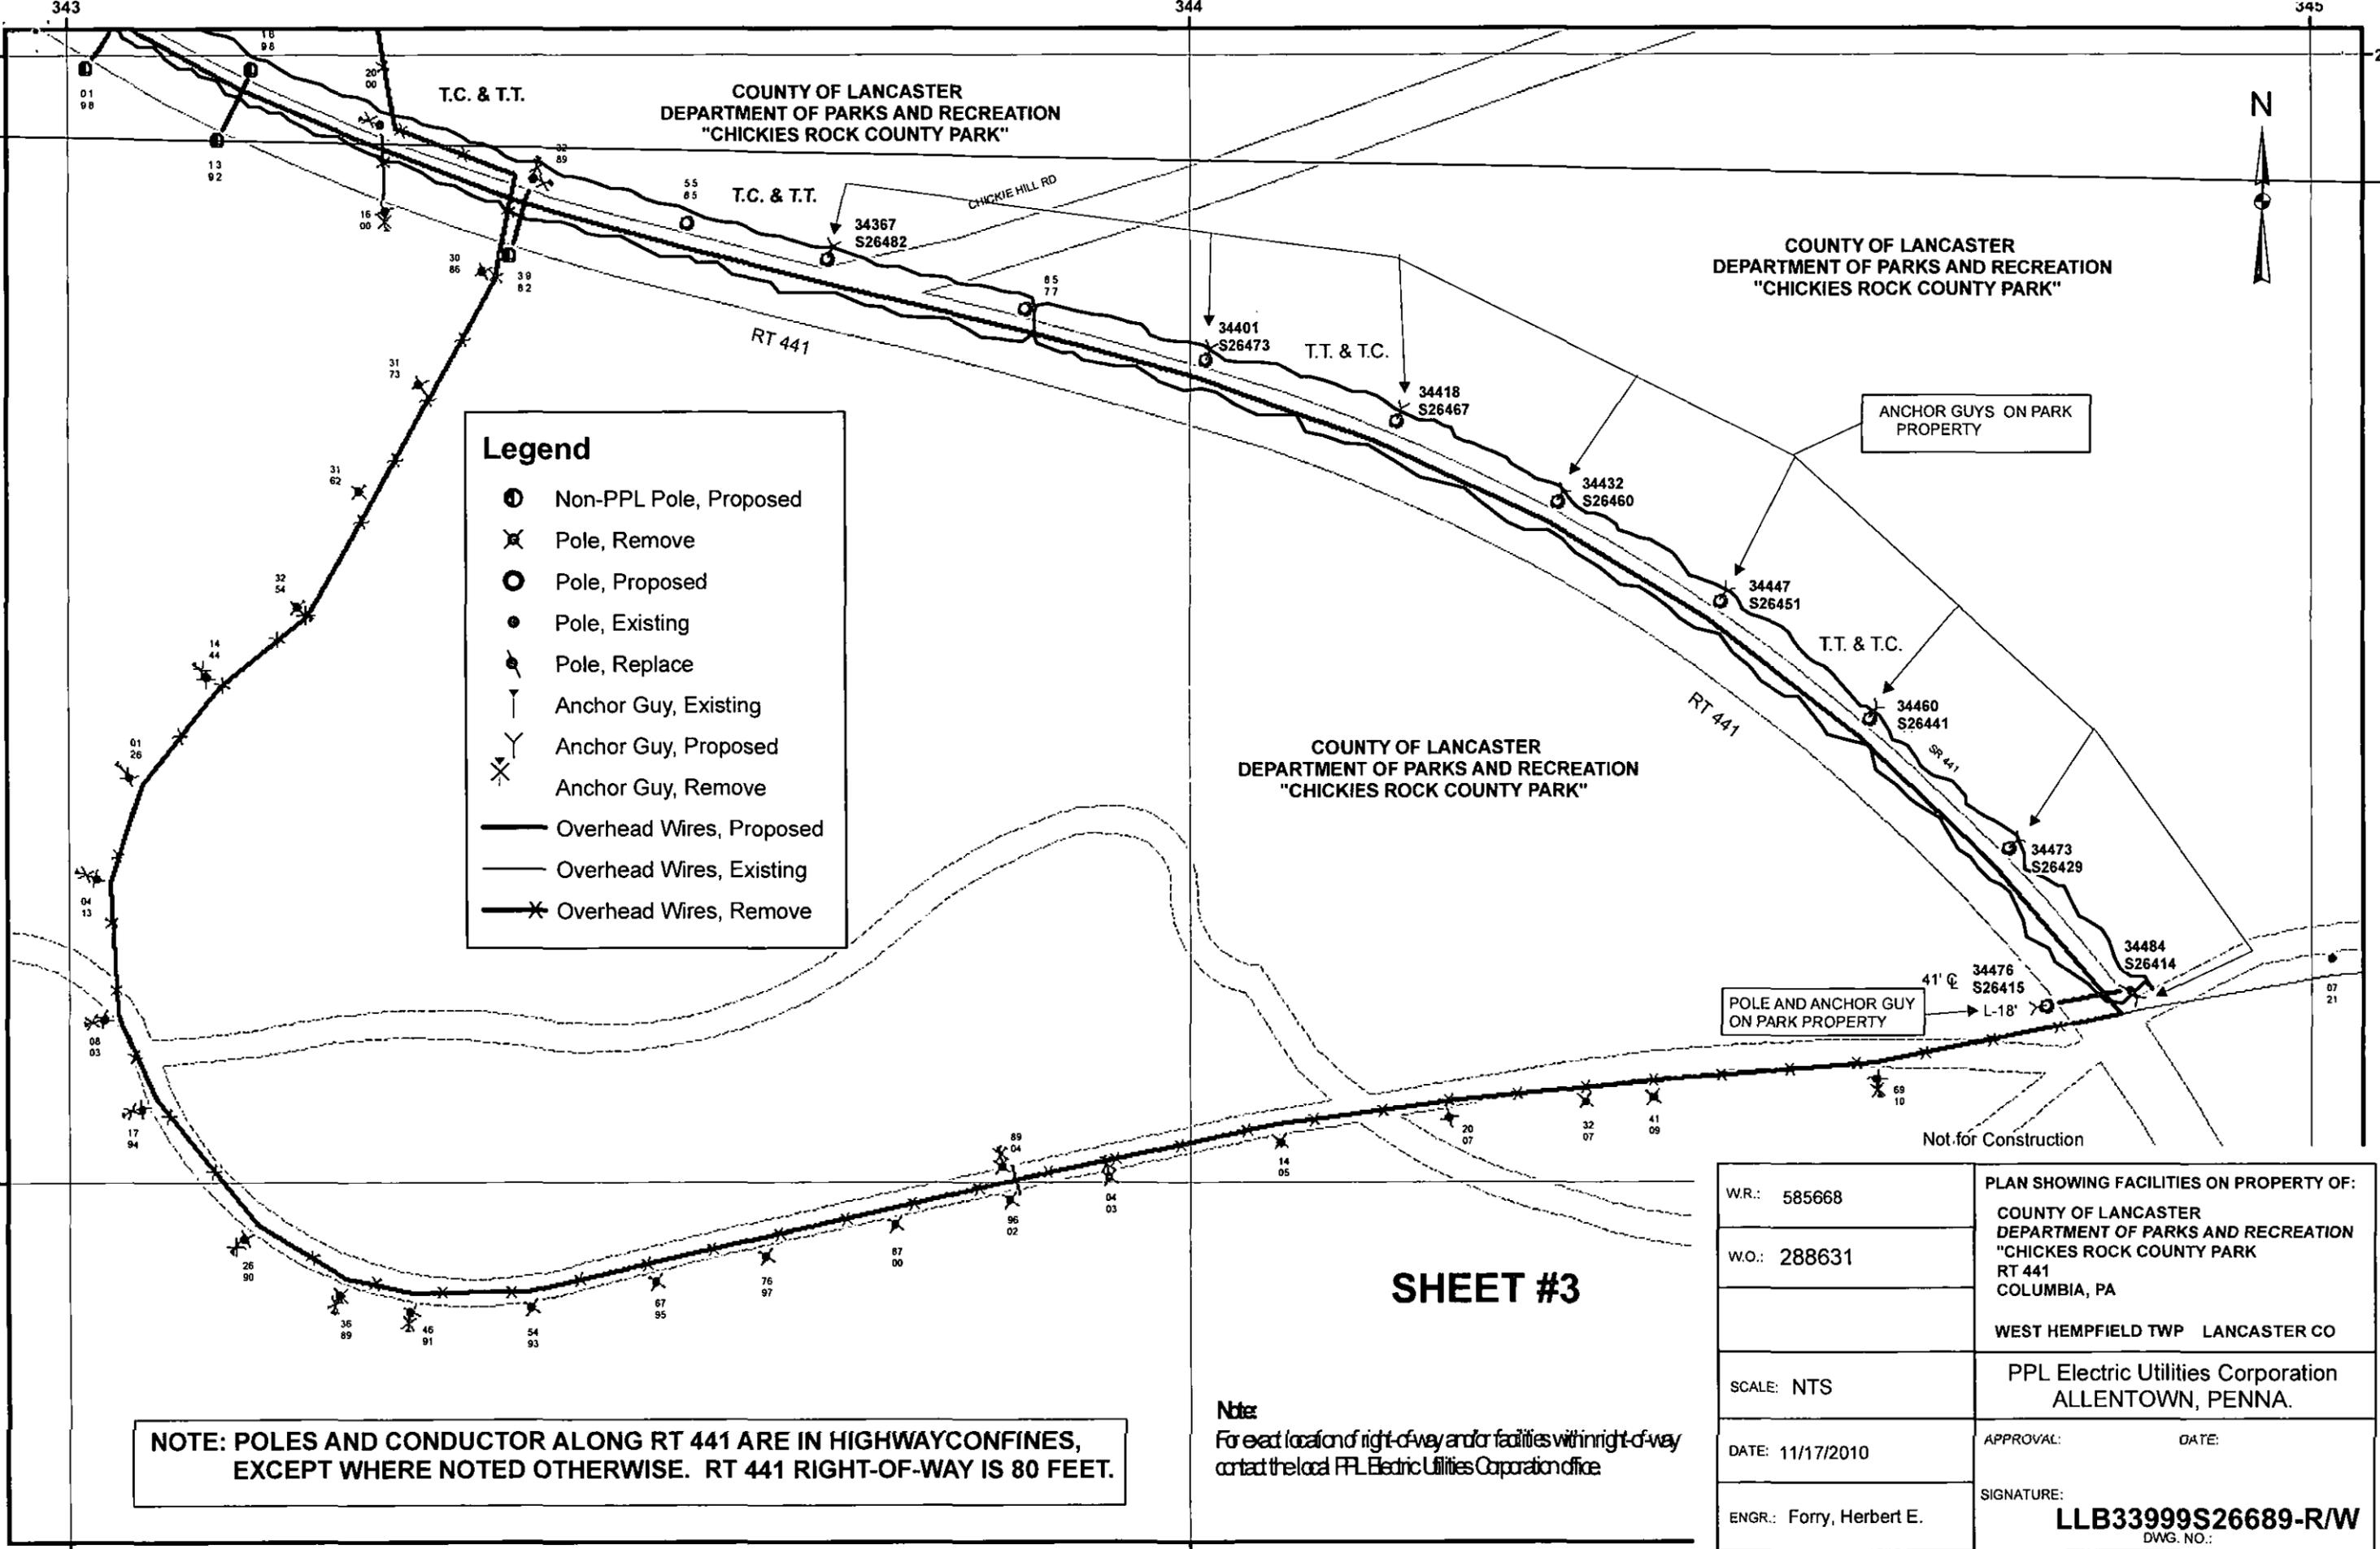

- Legend**
- ⊙ Non-PPL Pole, Proposed
 - ⊗ Pole, Remove
 - Pole, Proposed
 - Pole, Existing
 - ⊙ Pole, Replace
 - ⌋ Anchor Guy, Existing
 - ⌋ Anchor Guy, Proposed
 - ⊗ Anchor Guy, Remove
 - Overhead Wires, Proposed
 - Overhead Wires, Existing
 - ⊗ Overhead Wires, Remove

ANCHOR GUYS ON PARK PROPERTY

POLE AND ANCHOR GUY ON PARK PROPERTY

Not for Construction


NOTE: POLES AND CONDUCTOR ALONG RT 441 ARE IN HIGHWAY CONFINES, EXCEPT WHERE NOTED OTHERWISE. RT 441 RIGHT-OF-WAY IS 80 FEET.

Note:
For exact location of right-of-way and/or facilities within right-of-way contact the local PPL Electric Utilities Corporation office

SHEET #3

WR.: 585668	PLAN SHOWING FACILITIES ON PROPERTY OF: COUNTY OF LANCASTER DEPARTMENT OF PARKS AND RECREATION "CHICKIES ROCK COUNTY PARK" RT 441 COLUMBIA, PA
W.O.: 288631	
	WEST HEMPFIELD TWP LANCASTER CO
SCALE: NTS	PPL Electric Utilities Corporation ALLENTOWN, PENNA.
DATE: 11/17/2010	APPROVAL: _____ DATE: _____
ENGR.: Forry, Herbert E.	SIGNATURE: LLB33999S26689-R/W DWG. NO.:

K. FLOWERS - GENN3
PPL UTILITIES
2 NORTH 9TH ST
ALLENTOWN PA 18101

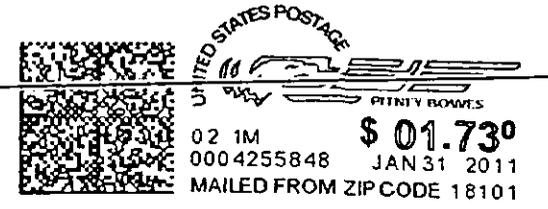

FIRST CLASS MAIL

MS ROSEMARY CHIA VETTA
PA PUBLIC UTILITY COMMISSION
PO BOX 3265
HARRISBURG PA 17105-3265

