

Kim G. Flowers
Agency Coordinator

PPL Electric Utilities Corporation
Two North Ninth Street
Allentown, PA 18101-1179
Tel. 610.774.6287 Fax 610.774.6875
kgflowers@pplweb.com



RECEIVED

FEB - 2 2011

**PA PUBLIC UTILITY COMMISSION
SECRETARY'S BUREAU**

RECEIVED
2011 FEB 10 AM 10:06
PA P.U.C.
SECRETARY'S BUREAU

January 28, 2011

Ms. Rosemary Chiavetta, Secretary
Pennsylvania Public Utility Commission
P. O. Box 3265
Harrisburg, Pa 17105

Dear Secretary Chiavetta:

Enclosed herewith for filing under Section 507 of the Public Utility Code, Title 66 are one (1) original and three (3) copies of Right of Way Agreement, adopted December 8, 2010, by Marietta Gravity Water Company and accepted January 28, 2011, by the PPL Electric Utilities Corporation (PPL), wherein the Marietta Gravity Water Company grants PPL the right to construct, operate, and maintain its electric line facilities in the Township of West Hempfield, County of Lancaster.

Should you have any questions, please call.

Sincerely,

Kim G. Flowers
Agency Coordinator

Enclosure



WR.

WR# Number:					
5	8	5	6	6	8

RIGHT-OF-WAY AGREEMENT
Corporations

KNOW ALL MEN BY THESE PRESENTS, That Marietta Gravity Water Company a corporation of Pennsylvania hereinafter called "GRANTOR", intending to be legally bound, does hereby for itself and its successors and assigns grant unto **PPL ELECTRIC UTILITIES CORPORATION**, hereinafter referred to as "PPL", its successors, assigns, and lessees, the right, privilege and authority to construct, reconstruct, operate and maintain its electric and communication lines consisting of two(2) anchor guy wires and overhead wires cables, fixtures and apparatus as shown on plan hereto attached and made a part hereof, upon, across, over, under and along the property which said Grantor owns or in which it has any interest located along S.R. 441, situate in the Township of West Hempfield, County of Lancaster, Commonwealth of Pennsylvania; and along the public highways adjoining the said property, including the right of ingress and egress to and from the said lines for any of the aforesaid purposes; also the right to cut down any and all trees within twenty-five(25) feet each side of centerline of the electric/communication line and the right to trim any and all trees within twenty-five(25) feet each side of centerline of the electric/communication line and to remove brush along said lines which in the judgment of said PPL menace the said lines; and also the right to permit the attachment of wires and cables of any other person or company to said poles. The said PPL, its successors, assigns and lessees shall not be limited in its or their enjoyment of the rights hereby granted as may be first constructed, but shall have at all times in the future the right to construct, operate and maintain and from time to time to reconstruct additional electric/communication wires, cables, fixtures and apparatus upon, across, over, under and along subject property. Any poles or facilities erected hereunder along a highway, whether within or outside the highway limits, may be relocated to conform to new or relocated highway limits.

A certified copy of this agreement and acceptance hereof by PPL Electric Utilities Corporation shall be filed by PPL Electric Utilities Corporation with the Pennsylvania Public Utility Commission, and this agreement shall thereafter become effective in accordance with the provisions of the Public Utility Law.

IN WITNESS WHEREOF, Grantor has caused this agreement to be executed in its corporate name by its proper officers, this 8th day of DECEMBER, 2010.

1195 River Rd., P.O. Box 302, Marietta, Pa. 17547-0302

P.O. Address

ATTEST:

Judy M. Bass
Secretary
(SEAL)

MARIETTA GRAVITY WATER COMPANY


By: Donald H. Ni Kolaus (SEAL)
Donald H. Ni Kolaus
Pres.

RECEIVED
2011 FEB -2 AM 9:02
PA.P.U.C.
SECRETARY'S BUREAU

COMMONWEALTH OF PENNSYLVANIA)
 : SS
COUNTY OF Lancaster)

On this 8th day of DECEMBER, 2010 before me, the undersigned officer, personally appeared Donald H. Nikolaus who acknowledged himself to be the president, of Marietta Gravity Water Company, a corporation and that he as such president being authorized to do so, executed the foregoing instrument for the purposes therein contained by signing the name of the corporation by himself as president.

IN WITNESS WHEREOF, I have hereunto set my hand and notarial seal.

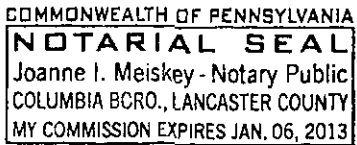

Joanne I. Meiskey
Notary Public

Conditions accepted and agreed to by PPL Electric Utilities Corporation

ACCEPTED AND CONDITIONS AGREED TO:
Witness:


A. Schleder
A. Schleder
Steno/Clerk

PPL Electric Utilities Corporation
By:

Kim G. Flowers 1/28/11
Kim G. Flowers
Agency Coordinator

Date

RECEIVED
2011 FEB - 2 AM 9:02
PA.P.U.C.
SECRETARY'S BUREAU

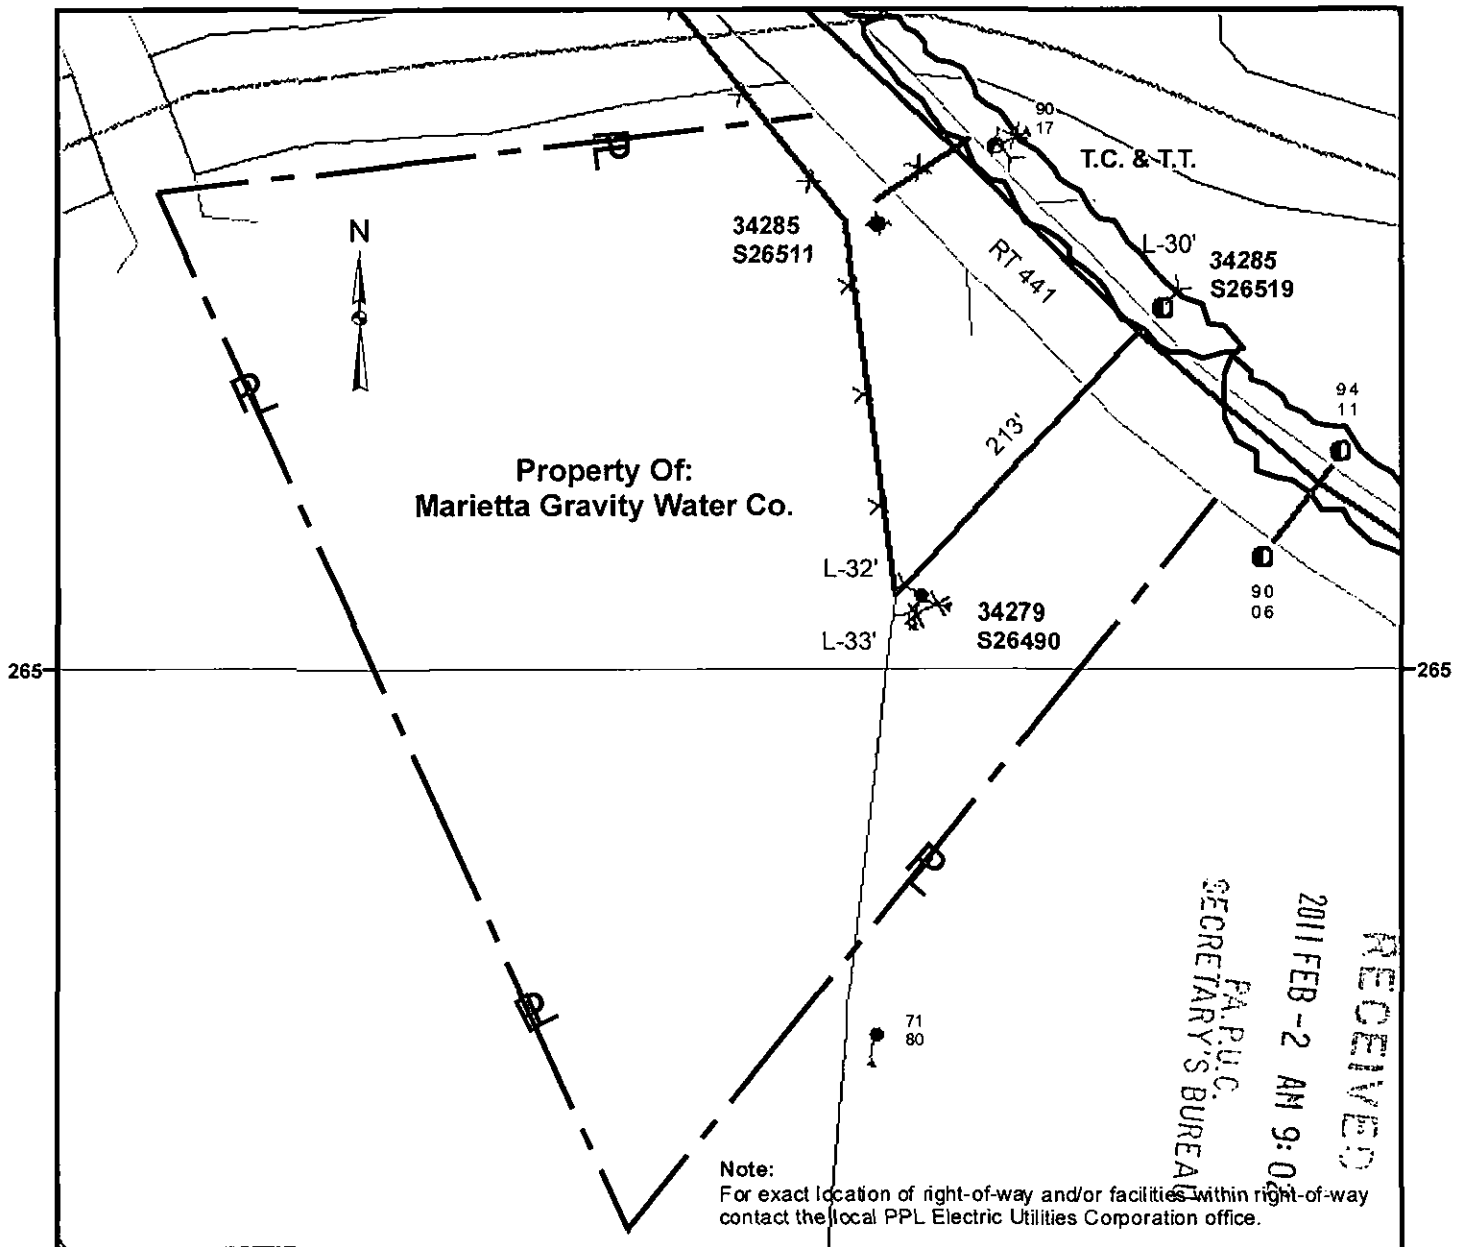

RECEIVED
 2011 FEB -2 AM 9:02
 P.A.P.U.C.
 SECRETARY'S BUREAU

Legend

- ⊙ Non-PPL Pole, Replace
- Non-PPL Pole, Proposed
- ⊗ Pole, Abandon
- Pole, Existing
- ↑ Anchor Guy, Existing
- Y Anchor Guy, Proposed
- ⊗ Anchor Guy, Remove
- Overhead Wires, Proposed
- Overhead Wires, Existing
- ⊗ Overhead Wires, Remove

Not for Construction

WR.: 585668	PLAN SHOWING FACILITIES ON PROPERTY OF: MARIETTA GRAVITY WATER CO.
W.O.: 288631	
SCALE: NTS	<i>W. HEMPFIELD TWP., LANCASTER CO.</i>
DATE: 11/15/2010	APPROVAL: _____ DATE: _____ SIGNATURE: _____
ENGR.: Forry, Herbert E.	LLA34279S26490-RW DWG. NO.:

K. FLOWERS - GENN3
PPL UTILITIES
2 NORTH 9TH ST
ALLENTOWN PA 18101

CLASS

FIRST CLASS


FIRST CLASS

FIRST CLASS

FIRST CLASS

CLASS

CLASS

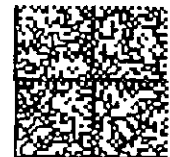

02 1M \$ 01.22⁰
0004255848 JAN 31 2011
MAILED FROM ZIP CODE 18101

FIRST CLASS MAIL

MS ROSEMARY CHIAVETTA
PA PUBLIC UTILITY COMMISSION
PO BOX 3265
HARRISBURG PA 17105-3265

CLASS

CLASS