

**Kim G. Flowers**  
Agency Coordinator

**PPL Electric Utilities Corporation**  
Two North Ninth Street  
Allentown, PA 18101-1179  
Tel. 610.774.6287 Fax 610.774.6875  
kgflowers@pplweb.com



May 31, 2011

Ms. Rosemary Chiavetta, Secretary  
Pennsylvania Public Utility Commission  
P. O. Box 3265  
Harrisburg, Pa 17105

Dear Secretary Chiavetta:

Enclosed herewith for filing under Section 507 of the Public Utility Code, Title 66 are one (1) original and three (3) copies of Right of Way Agreement, adopted May 23, 2011, by Columbia County and accepted May 31, 2011, by the PPL Electric Utilities Corporation (PPL), wherein Columbia County grants PPL the right to construct, operate, and maintain its electric line facilities in the Township of Briar Creek, County of Columbia.

Should you have any questions, please call.

Sincerely,

Kim G. Flowers  
Agency Coordinator

REC'D  
2011 JUN -3 PM 1:16  
SECRETARY'S BUREAU

Enclosure




W.O. Number:					
6	3	6	7	1	4

### RIGHT-OF-WAY AGREEMENT

KNOW ALL MEN BY THESE PRESENTS, That **Columbia County Commissioners a Municipality of Pennsylvania** hereinafter called "GRANTOR", intending to be legally bound, does hereby for itself and its successors and assigns grant unto **PPL ELECTRIC UTILITIES CORPORATION**, hereinafter referred to as "PPL", its successors, assigns, and lessees, the right, privilege and authority to construct, reconstruct, operate and maintain its electric and communication lines consisting of **one (1) pole, one (1) pad mount transformer, overhead and underground as shown on plan hereto attached and made a part hereof, including wires, cables, fixtures and apparatus upon, across, over, under and along the property which said Grantor owns or in which it has any interest located off Dairy Road, situate in the township of Briar Creek, County of Columbia, Commonwealth of Pennsylvania; and along the public highways adjoining the said property, including the right of ingress and egress to and from the said lines for any of the aforesaid purposes; also the right to cut down any and all trees within fifteen (15) feet each side of centerline of the electric/communication line and the right to trim any and all trees within fifteen (15) feet each side of centerline of the electric/communication line and to remove brush along said lines which in the judgment of said PPL menace the said lines; and also the right to permit the attachment of wires and cables of any other person or company to said poles. The said PPL, its successors, assigns and lessees shall not be limited in its or their enjoyment of the rights hereby granted as may be first constructed, but shall have at all times in the future the right to construct, operate and maintain and from time to time to reconstruct additional electric/communication wires, cables, fixtures and apparatus upon, across, over, under and along subject property. Any poles or facilities erected hereunder along a highway, whether within or outside the highway limits, may be relocated to conform to new or relocated highway limits.**

"A copy of this agreement and an acceptance hereof by Company shall be filed by Company with the Pennsylvania Public Commission, and this agreement shall thereafter become effective in accordance with the provisions of the Public Utility Law"

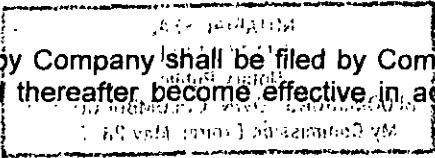

IN WITNESS WHEREOF, Grantor has caused this agreement to be executed in its corporate name by its proper officers, this 23 day of May, 2011.

P O Box 380 main Street, Bloomsburg, Pa. 17815

P.O. Address

ATTEST:

Columbia County Commissioners

*[Signature]*  
 Secretary  
 (SEAL)

By: *[Signature]* (SEAL)  
*[Signature]* (SEAL)  
 William M. Sabatella (SEAL)


SECRETARY'S BUREAU

2011 JUN -3 PM 1:16

COMMONWEALTH OF PENNSYLVANIA )  
COUNTY OF Columbia ) : SS

On this 23 day of May, 2011 before me, the undersigned officer, personally appeared Gail Kipp, Chris E. Young, & William M. Soberick who acknowledged himself/herself to be the Commissioners & Chief Clerk of Columbia County, a corporation and that he/she as such officers being authorized to do so, executed the foregoing instrument for the purposes therein contained by signing the name of the corporation by himself/herself as officers.

IN WITNESS WHEREOF, I have hereunto set my hand and notarial seal.

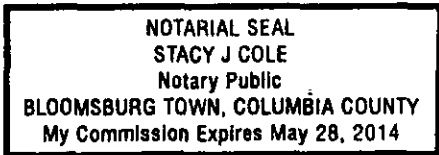

Stacy J Cole  
Notary Public


ACCEPTED AND CONDITIONS AGREED TO:

WITNESS:

PPL UTILITIES CORPORATION  
BY:

Sheila Paul Keller  
5/31/11

Kim B. Howes 5/31/11

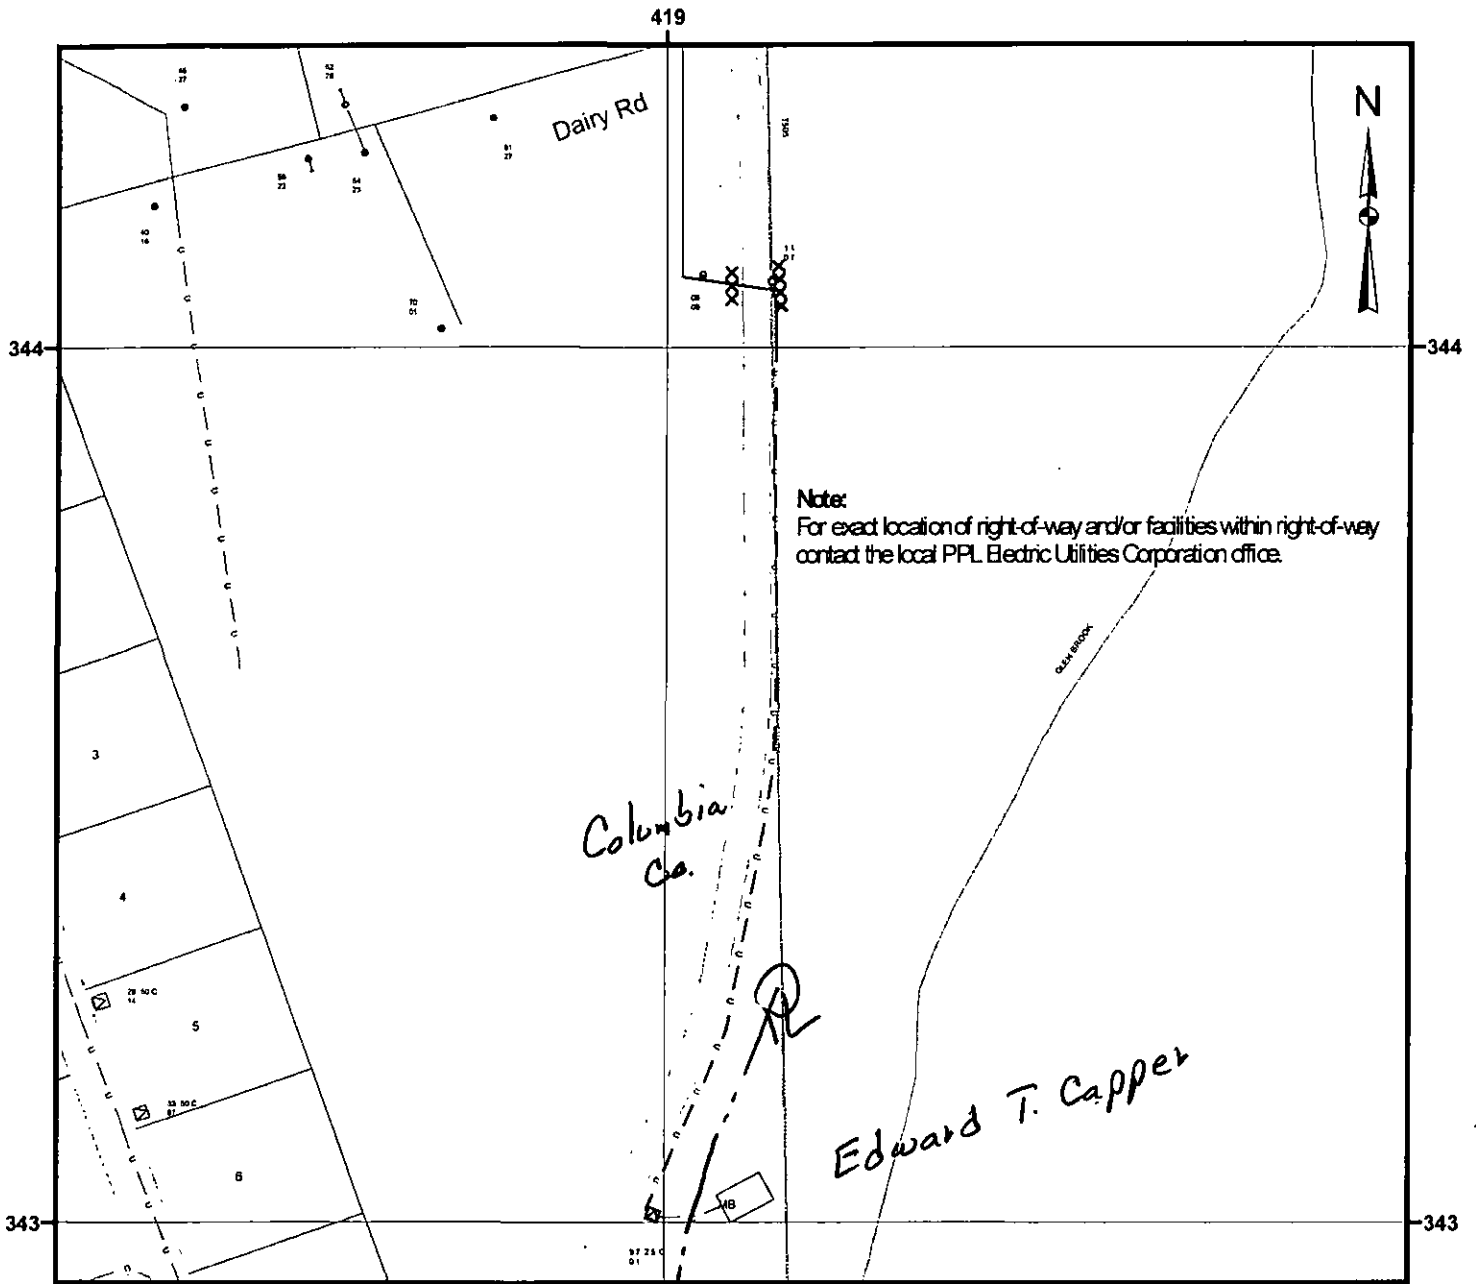

Note:  
For exact location of right-of-way and/or facilities within right-of-way contact the local PPL Electric Utilities Corporation office.

*Columbia Co.*

*Edward T. Capper*

**Legend**

- ⌋ Anchor Guy, Existing
- ⊙ Foreign Owned Pole, Existing
- Pole, Proposed
- Pole, Existing
- ◻ PM Transformer-1 Ph, Existing
- ◻ PM Transformer-1 Ph, Proposed
- ▽ OH Transformer, Existing
- Overhead Wires, Proposed
- Overhead Wires, Existing
- U Underground Cables, Proposed
- U Underground Cables, Existing

Not for Construction

W.O.: 308420	PLAN SHOWING FACILITIES ON PROPERTY OF:  <i>Columbia Co.</i>	
W.R.: 636714		
S.R.: 636532	BRIAR CREEK TWP	COLUMBIA COUNTY
SCALE: NTS	PPL Electric Utilities Corporation ALLENTOWN, PENNA.	
DATE: 4/27/2011	APPROVAL:	DATE:
ENGR.: Rebarchak, David G	SIGNATURE:	DWG. NO.:


FIRST CLASS

FIRST CLASS

FIRST CLASS

FIRST CLASS

FIRST CLASS

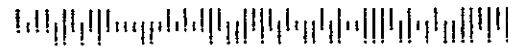

**PPL**

2 North Ninth Street  
Allentown, PA 18101-1179



02 1M \$ 01.28<sup>0</sup>  
0004255848 JUN 02 2011  
MAILED FROM ZIP CODE 18101

**FIRST CLASS MAIL**

FIRST CLASS