

Charlotte Krupa
Agency Coordinator

PPL Electric Utilities Corporation
Two North Ninth Street
Allentown, PA 18101-1179
Tel. 610.774.6287 Fax 610.774.6875
cakrupa@pplweb.com



October 4, 2011

Ms. Rosemary Chiavetta, Secretary
Pennsylvania Public Utility Commission
P. O. Box 3265
Harrisburg, Pa 17105

Dear Secretary Chiavetta:

Enclosed herewith for filing under Section 507 of the Public Utility Code, Title 66 are one (1) original and three (3) copies of Right of Way Agreement, adopted August 9, 2011, by West Donegal Township Authority, and accepted October 4, 2011, by the PPL Electric Utilities Corporation (PPL), wherein West Donegal Township Authority grants PPL the right to construct, operate, and maintain its electric line facilities in the Township of West Donegal, County of Lancaster.

Should you have any questions, please call.


Sincerely,

Charlotte Krupa
Agency Coordinator

Enclosure

RECEIVED
2011 OCT 13 AM 10:58
P.A. P.U.C.
SECRETARY'S BUREAU

W.R.O. Number:					
6	3	4	9	6	0

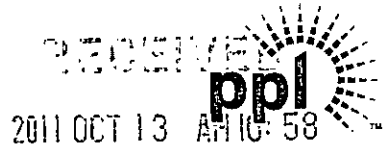

RIGHT-OF-WAY AGREEMENT
Corporations

KNOW ALL MEN BY THESE PRESENTS, That WEST DONEGAL TOWNSHIP AUTHORITY, a municipal authority of Pennsylvania, hereinafter called "GRANTOR", intending to be legally bound, does hereby for itself and its successors and assigns grant unto **PPL ELECTRIC UTILITIES CORPORATION**, hereinafter referred to as "PPL", its successors, assigns and lessees, the right, privilege and authority to construct, reconstruct, operate and maintain its electric and communication lines consisting of **ONE (1) POLE, AND OVERHEAD FACILITIES** wires, cables, fixtures and apparatus upon, across, over, under and along the property which said Grantor owns or in which it has any interest located ALONG COLEBROOK ROAD, situate in the TOWNSHIP of WEST DONEGAL, County of LANCASTER, Commonwealth of Pennsylvania; and along the public highways adjoining the said property, including the right of ingress and egress to and from the said lines for any of the aforesaid purposes; also the right to cut down ANY AND ALL trees within FIFTEEN (15) feet each side of centerline of the electric/communication line and the right to trim ANY AND ALL trees within FIFTEEN (15) feet each side of centerline of the electric/communication line and to remove brush along said lines which in the judgment of said PPL menace the said lines; and also the right to permit the attachment of wires and cables of any other person or company to said poles. The said PPL, its successors, assigns, and lessees, shall not be limited in its or their enjoyment of the rights hereby granted as may be first constructed, but shall have at all times in the future the right to construct, operate and maintain and from time to time to reconstruct additional electric/communication wires, cables, fixtures and apparatus upon, across, over, under and along subject property. Any poles or facilities erected hereunder along a highway, whether within or outside the highway limits, may be relocated to conform to new or relocated highway limits.

A copy of this agreement and an acceptance hereof by PPL shall be filed by PPL with the Pennsylvania Public Utility Commission, and this agreement shall thereafter become effective in accordance with the provisions of the Public Utility Law.

IN WITNESS WHEREOF, Grantor has caused this agreement to be executed in its corporate name by its proper officers, this 9th day of August, 2011

1 Municipal Drive, Elizabethtown, PA 17022
P.O. Address

ATTEST:

WEST DONEGAL TOWNSHIP AUTHORITY
By: _____

[Signature]
(SEAL) Secretary

[Signature] (SEAL)
President

ACCEPTED AND CONDITIONS AGREED TO
Witness:

A. Schleder

A. Schleder
Steno/Clerk


PPL Electric Utilities Corporation
By:

Charlotte Krupa 10-41

Charlotte Krupa
Agency Coordinator

Date

RECEIVED
2011 OCT 13 AM 10:58
PA: P.U.C.
SECRETARY'S BUREAU

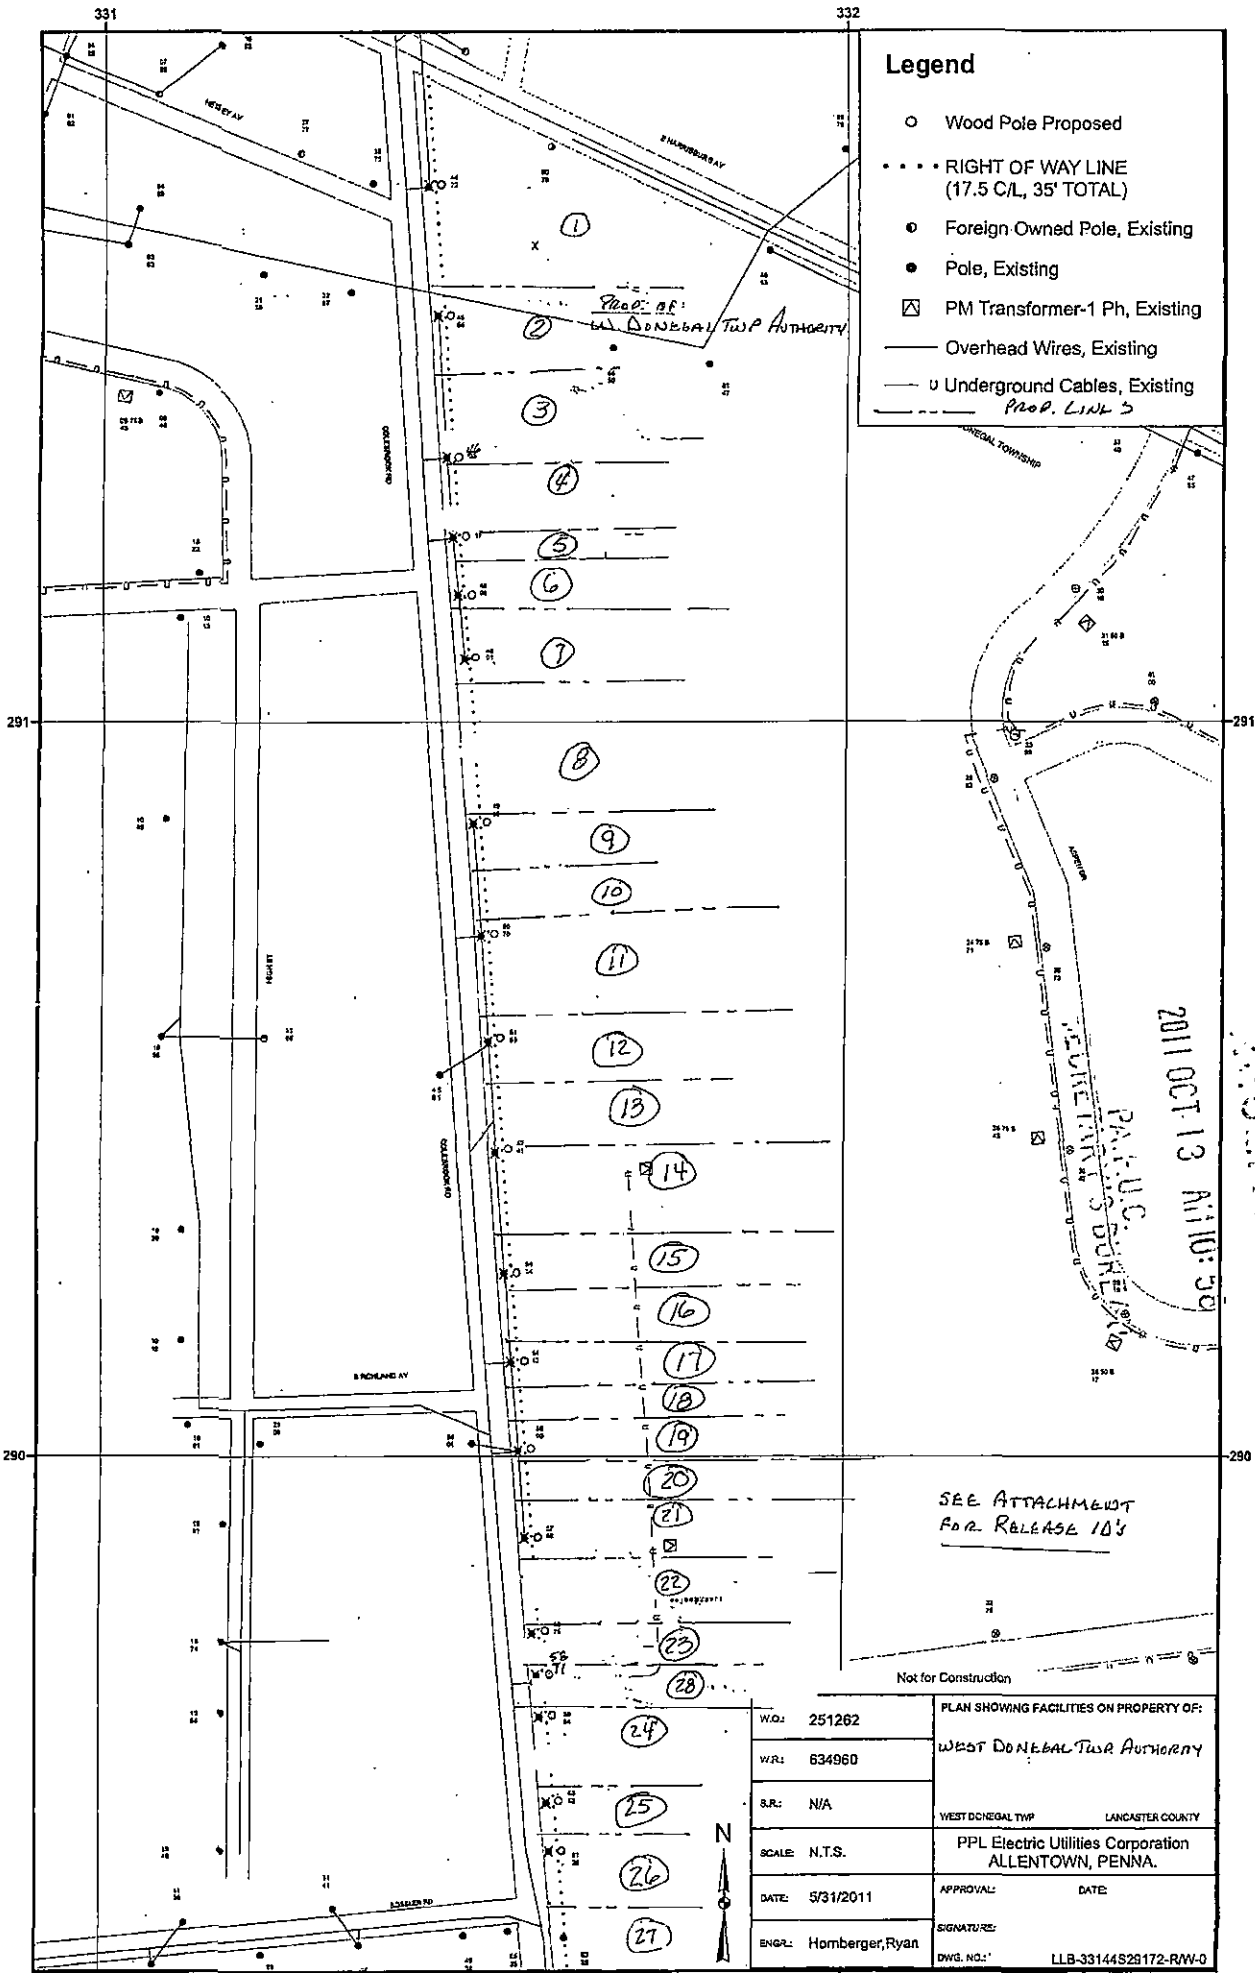

- ### Legend
- Wood Pole Proposed
 - ⋯ RIGHT OF WAY LINE (17.5 C/L, 35' TOTAL)
 - Foreign-Owned Pole, Existing
 - Pole, Existing
 - ⊠ PM Transformer-1 Ph, Existing
 - Overhead Wires, Existing
 - u Underground Cables, Existing
 - Prop. Link 3

W.O.: 251262	PLAN SHOWING FACILITIES ON PROPERTY OF:
W.R.: 634960	WEST DONEGAL TWP AUTHORITY
S.R.: N/A	WEST DONEGAL TWP LANCASTER COUNTY
SCALE: N.T.S.	PPL Electric Utilities Corporation ALLENTOWN, PENNA.
DATE: 5/31/2011	APPROVAL: DATE:
ENGR: Hombberger, Ryan	SIGNATURES:
DWG. NO.:	LLB-33144529172-RW-0

Not for Construction

SEE ATTACHMENT FOR RELEASE 10's

2011 OCT 13 AM 10:59

P.L.L.C. BUREAU



CHARLOTTE KRUPA
PPL UTILITIES - GENN3
2 NORTH 9TH ST
ALLENTOWN PA 18101



FIRST CLASS MAIL

MS ROSEMARY CHIAVETTA
PA PUBLIC UTILITY COMMISSION
PO BOX 3265
HARRISBURG PA 17105-3265



UNITED STATES POSTAGE
 PITNEY BOWES
02 1M \$ 00.887
0004255848 OCT 06 2011
MAILED FROM ZIP CODE 18101

RECEIVED
2011 OCT 13 AM 10:58
SECRETARY'S BUREAU