



PHILADELPHIA GAS WORKS

800 West Montgomery Avenue • Philadelphia, PA 19122

October 22, 2012

Rosemary Chiavetta, Secretary
Pennsylvania Public Utility Commission
P.O. Box 3265
Harrisburg, PA 17105

Re: Application of Philadelphia Gas Works for approval of the alteration of the rail/highway crossing where Scotts Lane crosses at grade the right of way of Southeastern Pennsylvania Transportation Authority in the City of Philadelphia

Dear Secretary Chiavetta:

Enclosed please find the original and two (2) copies of the Philadelphia Gas Works Application for approval of the alteration of the rail/highway crossing where Scotts Lane crosses at grade the right of way of Southeastern Pennsylvania Transportation Authority in the City of Philadelphia.

Once I receive notification of the PA PUC Docket number, I will serve all interested parties and file the Certification with the Commission.

Respectfully,

A handwritten signature in black ink, appearing to read 'G. Clark', is written over a long, sweeping horizontal line.

Gerald T. Clark
Senior Attorney
Philadelphia Gas Works
800 West Montgomery Avenue
Philadelphia, PA 19122
(215) 684-6642
Gerald.Clark@pgworks.com

RECEIVED
2012 OCT 25 AM 10:18
PA P.U.C.
SECRETARY'S BUREAU

Enc.

BEFORE THE
PENNSYLVANIA PUBLIC UTILITY COMMISSION

IN RE:

Application of Philadelphia Gas Works	:	Application
for approval of the alteration of the	:	
rail/highway crossing where Scotts Lane	:	No.
crosses at grade the right of way of	:	
Southeastern Pennsylvania Transportation	:	
Authority (592940W) located in the	:	
City of Philadelphia	:	

PA P.U.C.
SECRETARY'S BUREAU

2012 OCT 25 AM 10:18

RECEIVED

APPLICATION

1. The Applicant is Philadelphia Gas Works, 800 West Montgomery Avenue, Philadelphia, Pennsylvania 19122.
2. The name and address of the Applicant's attorney is Gerald T. Clark, Senior Attorney, Philadelphia Gas Works, 800 West Montgomery Avenue, Philadelphia, PA 19122.
3. Philadelphia Gas Works is a municipally owned gas utility owned by the City of Philadelphia.
4. Philadelphia Gas Works is seeking authorization to install a new eight inch (8") gas main within the public right of way of Scotts Lane and beneath the at grade railroad right of way of Southeastern Pennsylvania Transportation Authority (crossing 592940W) in the City of Philadelphia.
5. The 8" gas main will replace an existing twelve inch (12") gas main at the same crossing.
6. The proposed new 8" gas main will be encased in a 12" casing pipe beneath the at grade railroad right of way.
7. The proposed top of the 12" casing pipe with the 8" gas main will be ten feet, two inches (10'-2") beneath the surface of the public right of way and nine feet six inches 9'-6" beneath the bottom of the railroad ties within the at grade rail/highway crossing.

8. The existing 12" gas main at the rail/highway crossing will be abandoned in place.
9. The total estimated cost for the installation of the new gas main including the area at the at grade rail highway crossing with SEPTA at Scotts Lane is \$500,000.
10. All initial and final costs associated with construction of the new 8" gas main and 12" casing pipe, including the installation at the at grade rail highway crossing with SEPTA at Scotts Lane will be paid by Philadelphia Gas Works.
11. No clearance exceptions are required.
12. Philadelphia Gas Works agrees to maintain, at its sole cost and expense the new gas utility facilities.
13. Upon the completion of the construction, Philadelphia Gas Works requests that the railroad and non-railroad utilities maintain their respective facilities within the geographic limits of this Application.
14. The following entities are or may be affected by the alteration of the rail/highway crossing by the installation of the new gas main.
 - a. Southeastern Pennsylvania Transportation Authority
Engineering Department
13th Floor
1234 Market Street
Philadelphia, PA 19107
Attention Enjoli Edwards
 - b. City of Philadelphia
Law Department
16th Floor, One City Plaza
1515 Arch Street
Philadelphia, PA 19102
 - c. PECO Energy
Legal Department
2301 Market Street
P.O. Box 8699
Philadelphia, PA 19101-8699


d. Verizon
900 Race Street
Philadelphia, PA 19107
Attention: David Huffnagle

15. Attached to this Application is a copy of the final plan (drawing 4X-4431) for the construction of the new 8" gas main and 12" casing pipe at the at grade rail/highway crossing of SEPTA and Scotts Lane.

WHEREFORE, the Applicant Philadelphia Gas Works respectfully requests that the Commission:

1. Conduct a field conference as promptly as possible.
2. Approve the attached final plan.
3. Authorize the alteration of the at grade rail/highway crossing as proposed by this Application and the attached final plan.

Respectfully Submitted

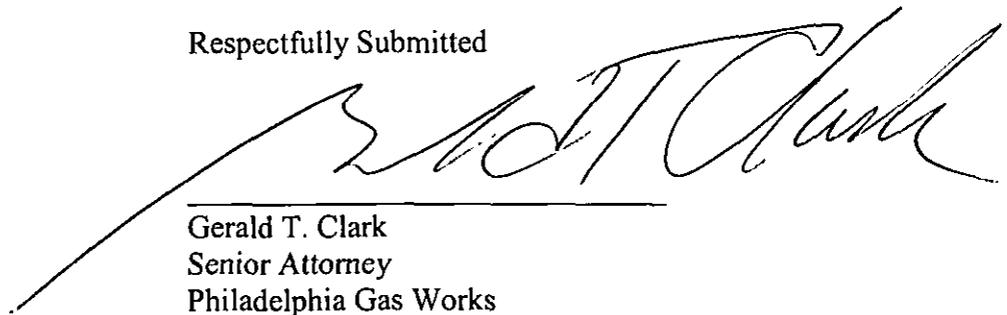

Gerald T. Clark
Senior Attorney
Philadelphia Gas Works
800 West Montgomery Avenue
Philadelphia, PA 19122
(215) 684-6642
Attorney for Philadelphia Gas Works


RECEIVED

2012 OCT 25 AM 10:18

PA P.U.C.
SECRETARY'S BUREAU

VERIFICATION


I, Christina Barker certify that I am a Senior Staff Engineer with the Philadelphia Gas Works and that I am duly authorized to make this verification on behalf of Philadelphia Gas Works. Subject to the penalties of 18 Pa.C.S.A. §4904 relating to unsworn falsification to authorities, I certify that the facts forth in the foregoing Application are true and correct to the best of my knowledge, information and belief.

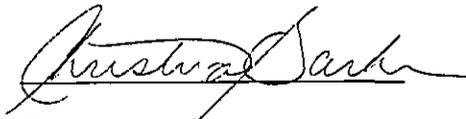


Christina Barker
Senior Staff Engineer
Philadelphia Gas Works

October 19, 2012

RECEIVED
2012 OCT 25 AM 10:18
PA P.U.C.
SECRETARY'S BUREAU

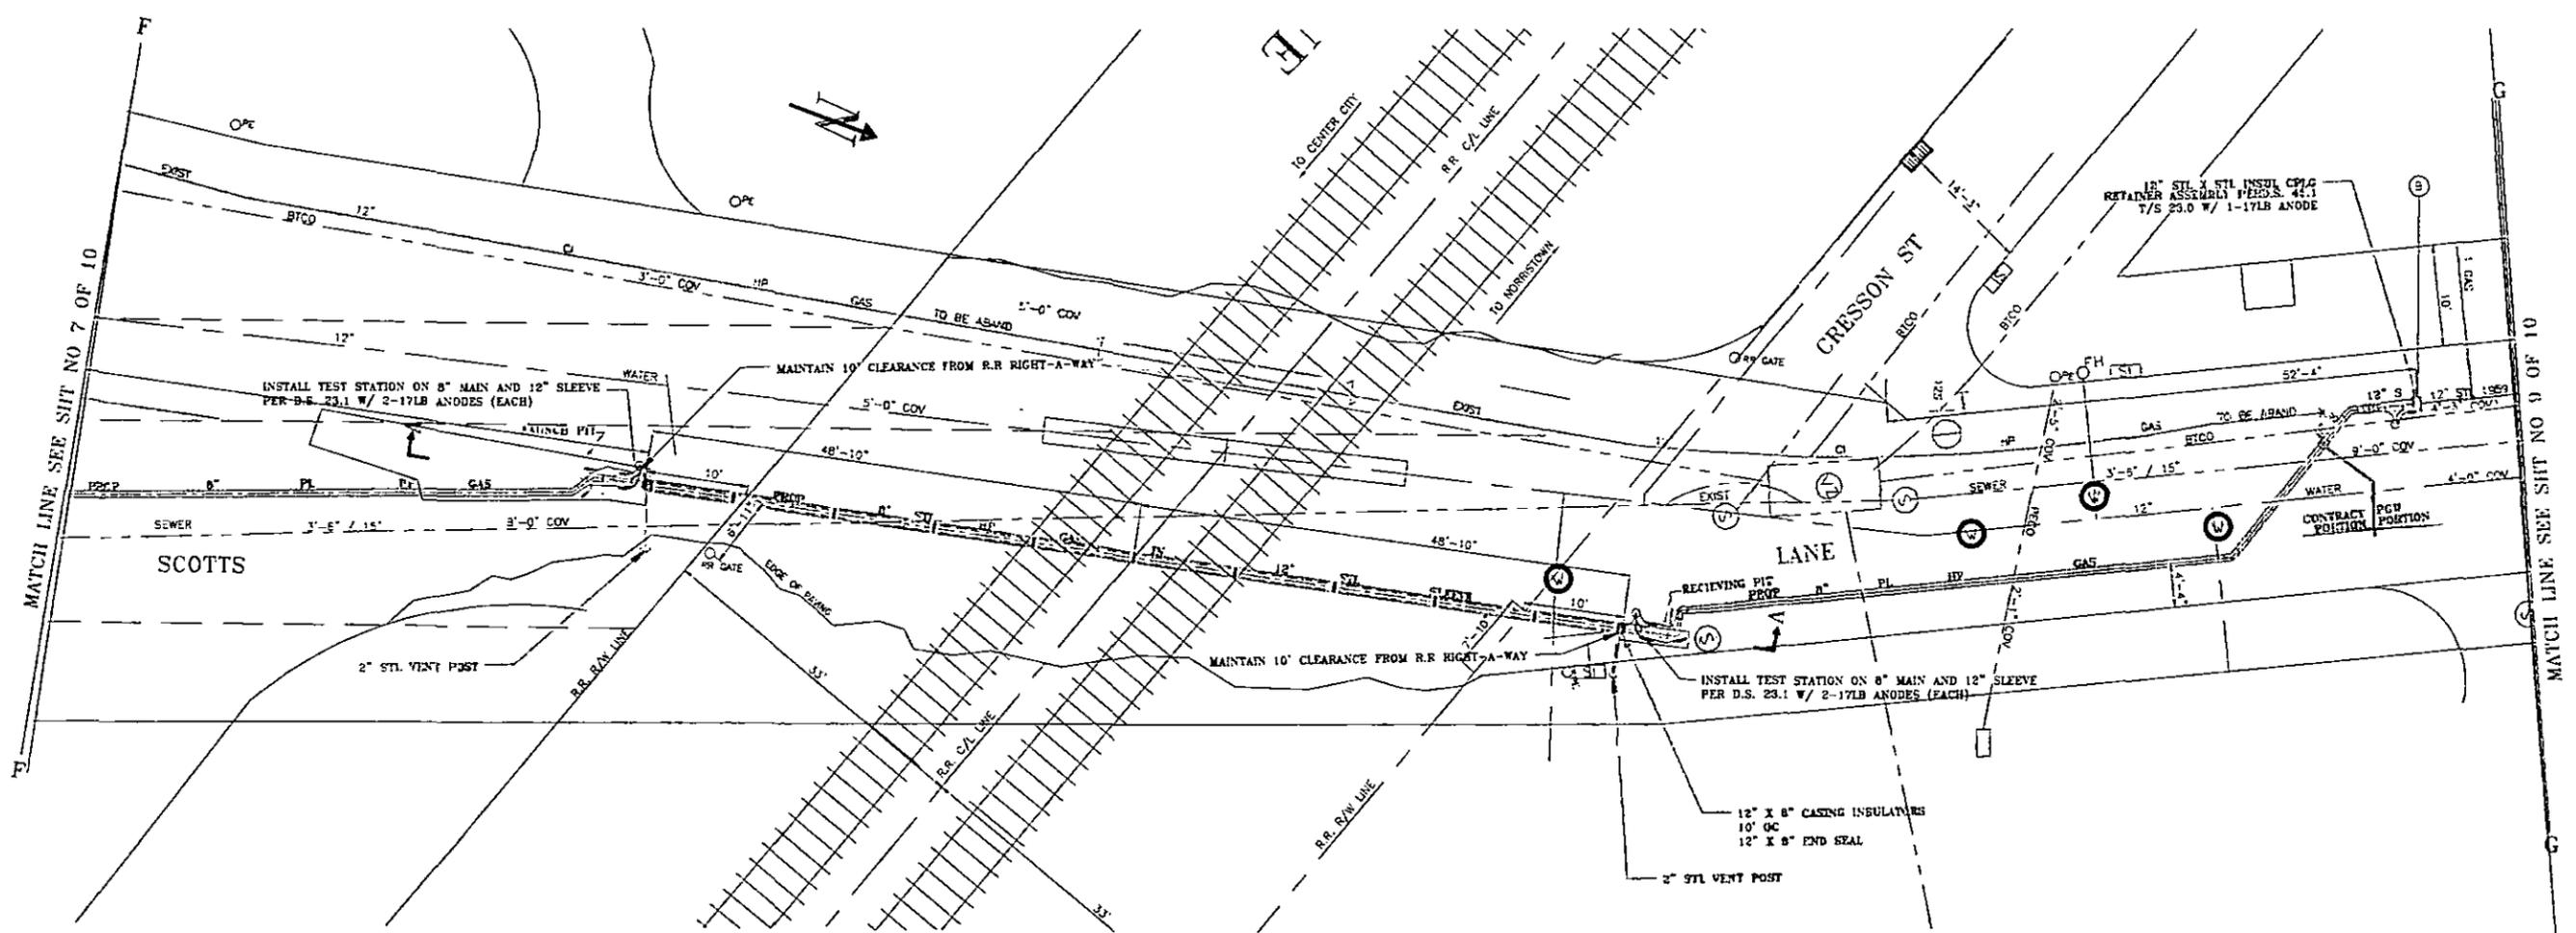


PLAN
SCALE: 1/8"=1'-0"

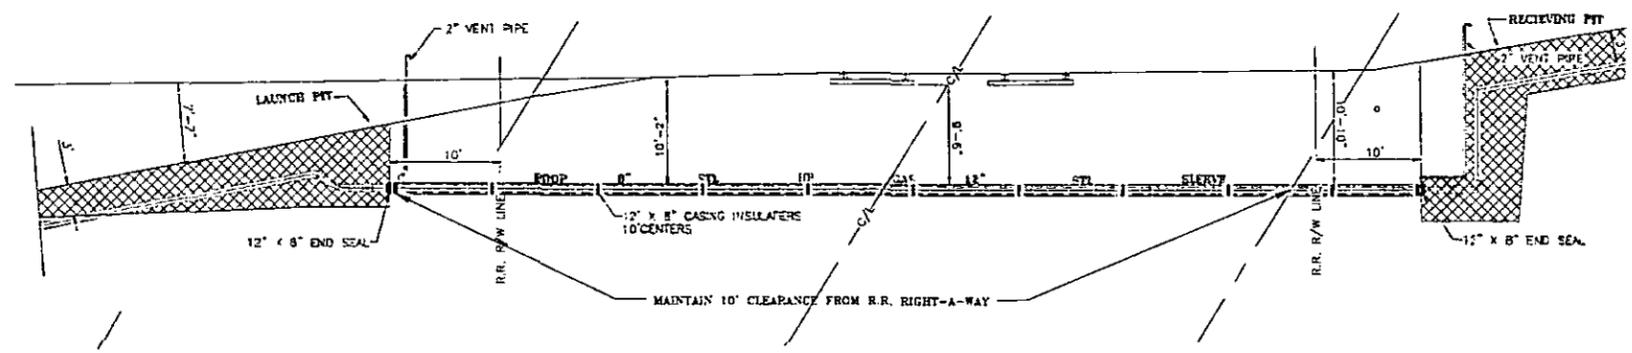

ELEVATION
SCALE: 1/8"=1'-0"

RECEIVED
2012 OCT 25 AM 10:18
PA P.U.C.
SECRETARY'S BUREAU

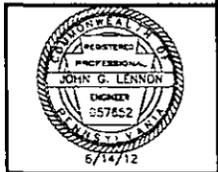

4X-4431
2 OF 10

068-3435

Gerald T. Clark, Esquire

Philadelphia Gas Works

Post Office Box 3500, Philadelphia, Penna 19122

ADDRESS SERVICE REQUESTED

Postage	POSTAGE PAID
NO POSTAGE NECESSARY IF MAILED IN THE UNITED STATES	\$01.50
NO POSTAGE NECESSARY IF MAILED IN THE UNITED STATES	ZIP 19122 PHILADELPHIA PA

Rosemary Chiavetta, Secretary
 Pennsylvania Public Utility Commission
 P.O. Box 3265
 Harrisburg, PA 17105