

**OVERSIZED
DOCUMENT(S)**




ACCT- 805201		ELECTRICAL SYSTEM MAP ORWIGSBURG #2 138/69KV LINE		
SCALE- NONE				
BY-				
REVIEWED		APPROVED ORIGINALLY BY	DATE	
				G. HAKUN III
	PP&L DRAWING NO.		SHEET NO.	REV.
	D191830		1	30

APPROVED
C


D
E
MF
F
PC FORMAT

F
LECKNER

OVERSIZED
DOCUMENT(S)

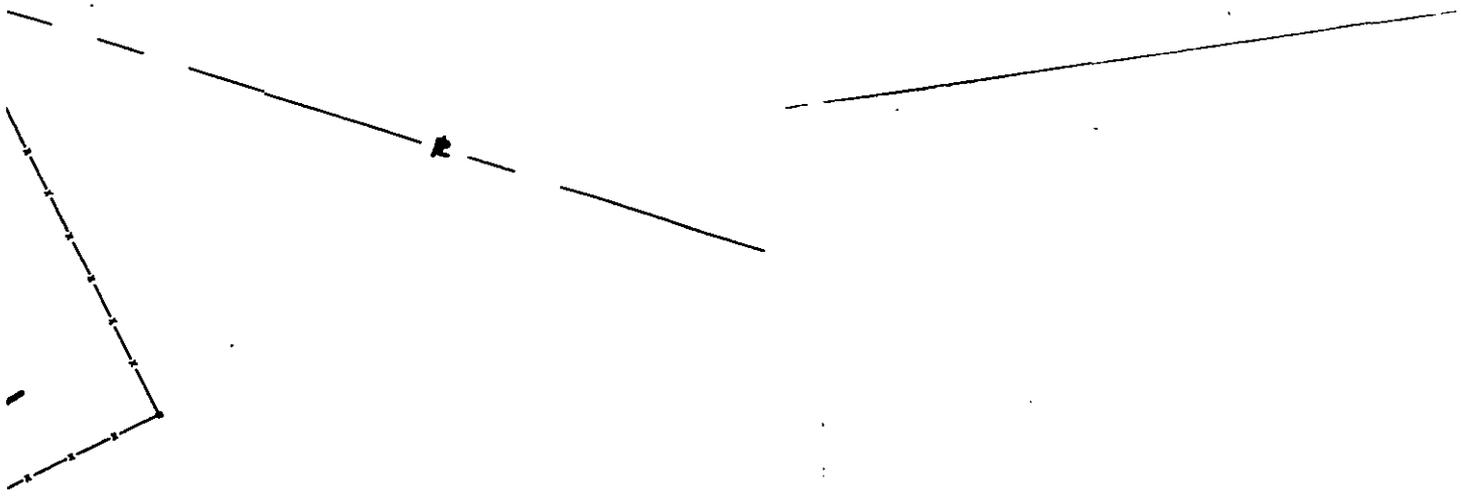

PROPOSED ORWIGSBURG #2 138/69KV TAP

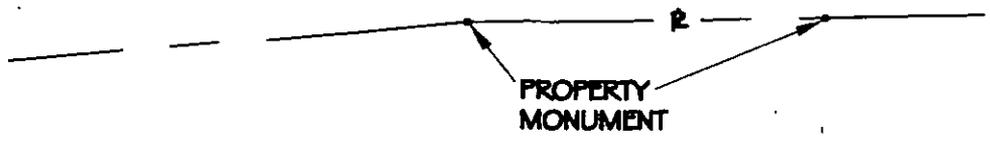

ACCT- 161619		ORWIGSBURG 69-12KV SUBSTATION PROJECT PLOT PLAN EXHIBIT	
SCALE- NONE			
BY- CDW			
REVIEWED		APPROVED	DATE
		PPL ELECTRIC UTILITIES	
PPL DRAWING NO.	SHEET NO.	1	REV. 0
VIEWED			