


Duquesne Light Attachment 7b One-line Diagram of Proposed Circuit Z-72

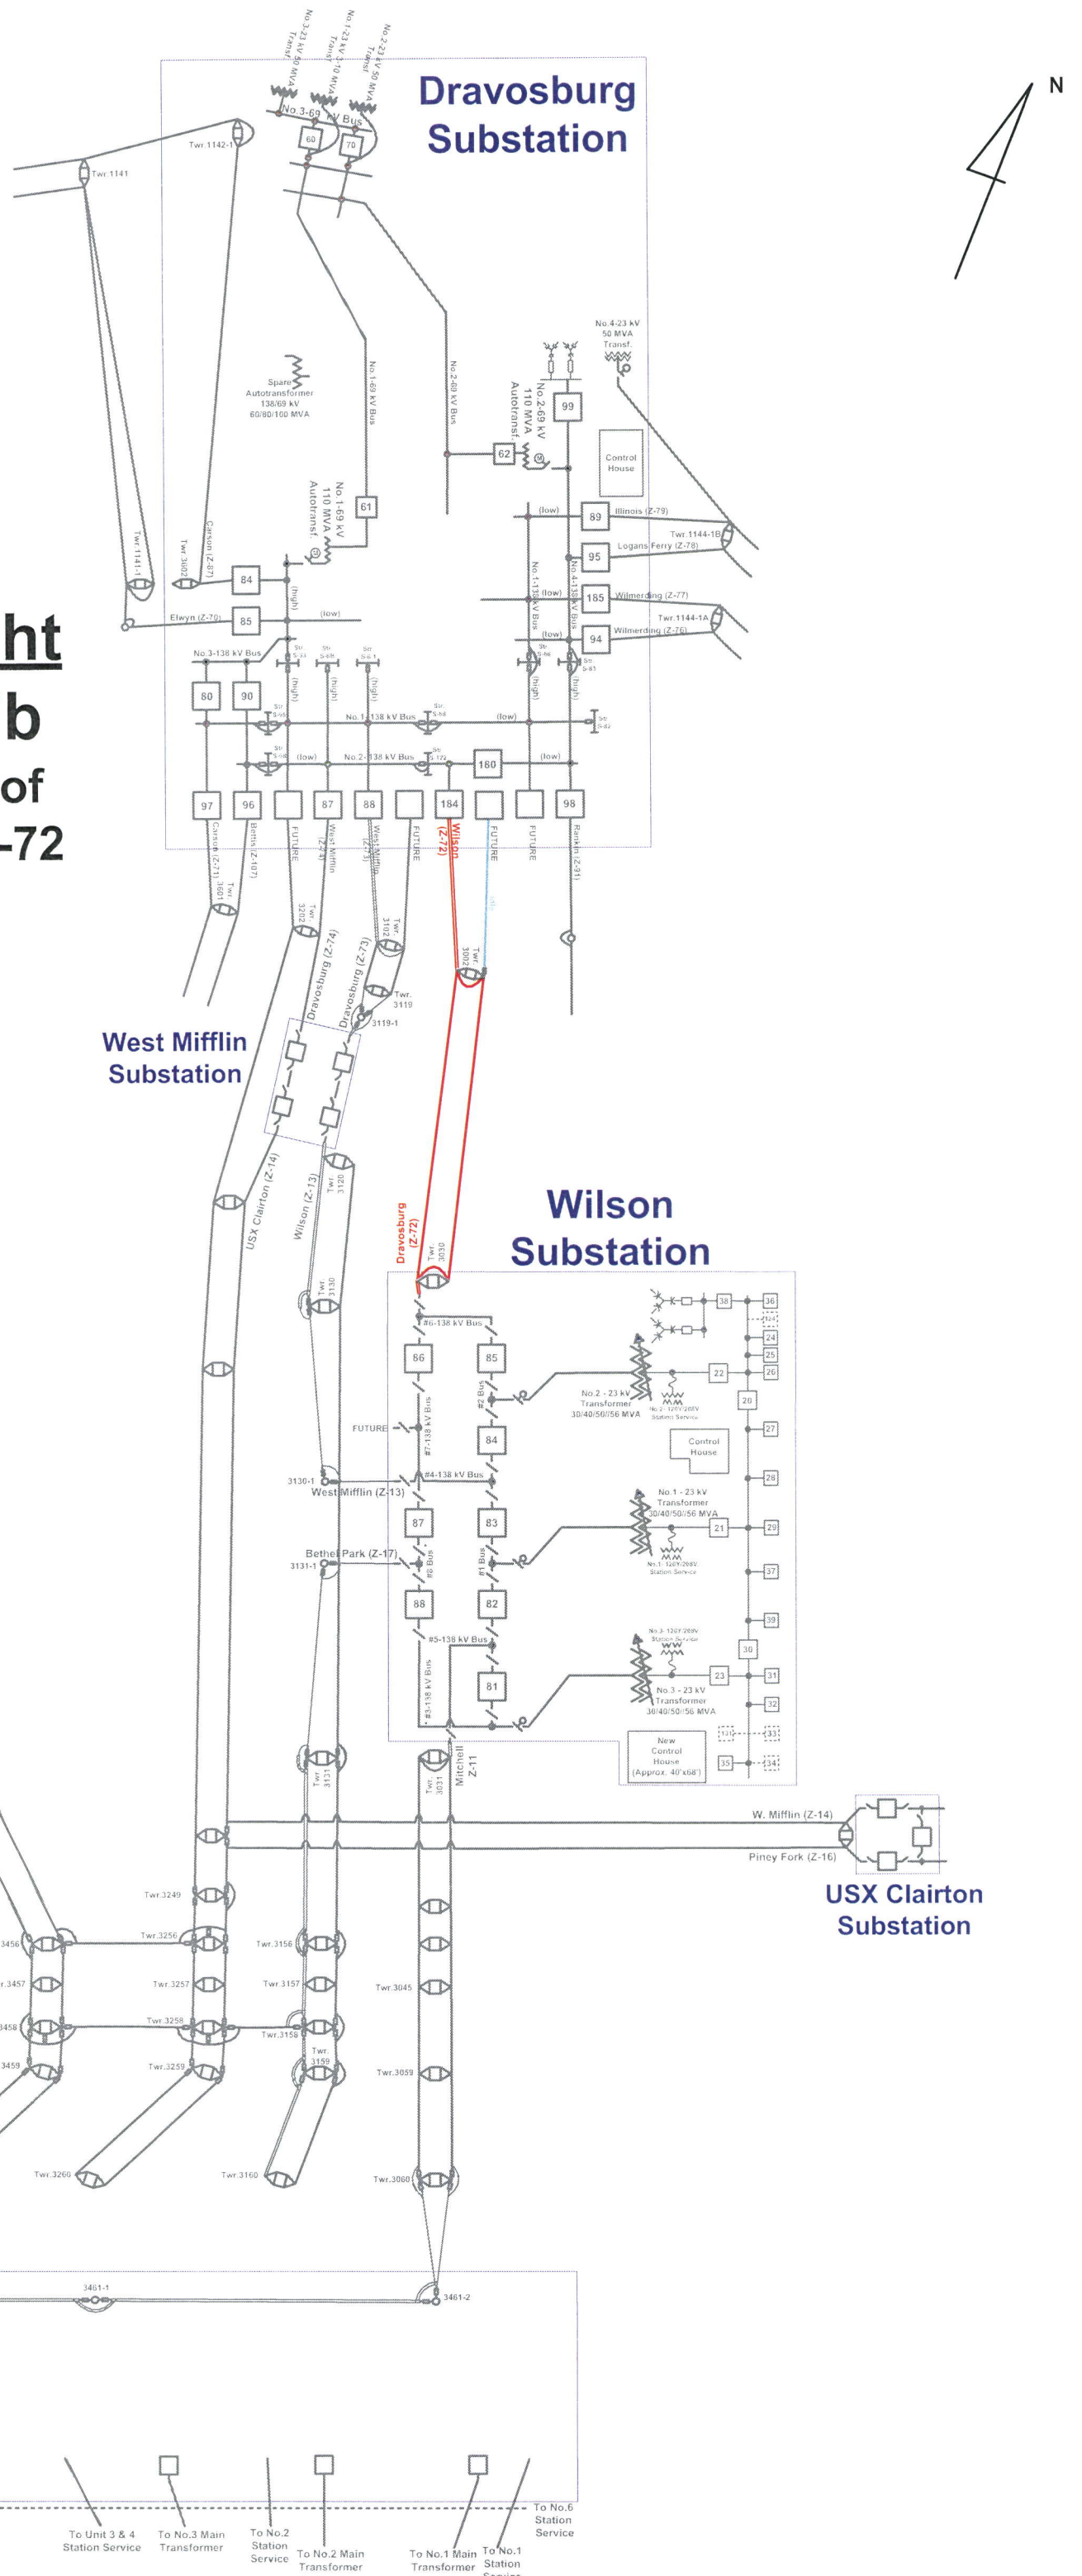

Elrama Substation

