

Charlotte Krupa
Agency Coordinator

PPL Electric Utilities Corporation
Two North Ninth Street
Allentown, PA 18101-1179
Tel. 610.774.6287 Fax 610.774.6875
cakrupa@pplweb.com



RECEIVED
2013 JUN 27 AM 10: 28
PA P.U.C.
SECRETARY'S BUREAU

June 21, 2013

Ms. Rosemary Chiavetta, Secretary
Pennsylvania Public Utility Commission
P. O. Box 3265
Harrisburg, PA 17105

Dear Secretary Chiavetta:

Enclosed herewith for filing under Section 507 of the Public Utility Code, Title 66, are one (1) original and three (3) copies of Right of Way Agreement, adopted May 23, 2013, by County of Berks and accepted June 20, 2013, by PPL Electric Utilities Corporation (PPL), wherein the County of Berks grants to PPL the right to construct, operate and maintain its electric line facilities in the Township Lower Heidelberg, County of Berks.

Should you have any questions please call me.

Sincerely,

Charlotte Krupa
Agency Coordinator

Enclosure



W.O. Number:							
4	2	1	2	4	6	5	1

RIGHT-OF-WAY AGREEMENT
Corporations

KNOW ALL MEN BY THESE PRESENTS, That County of Berks, a corporation of Pennsylvania hereinafter called "GRANTOR", intending to be legally bound, does hereby for itself and its successors and assigns grant unto PPL ELECTRIC UTILITIES CORPORATION, hereinafter referred to as "PPL", its successors, assigns, and lessees, the right, privilege and authority to construct, reconstruct, operate and maintain its electric and communication lines consisting of two (2) anchor guys and overhead wires, cables, fixtures and apparatus upon, across, over, under and along the property which said Grantor owns or in which it has any interest located along Van Reed Road, situate in the Township of Bern, County of Berks, Commonwealth of Pennsylvania; and along the public highways adjoining the said property, including the right of ingress and egress to and from the said lines for any of the aforesaid purposes; also the right to cut down any and all trees within fifteen (15) feet each side of centerline of the electric/communication line and the right to trim any and all trees within fifteen (15) feet each side of centerline of the electric/communication line and to remove brush along said lines which in the judgment of said PPL menace the said lines; and also the right to permit the attachment of wires and cables of any other person or company to said poles. The said PPL, its successors, assigns and lessees shall not be limited in its or their enjoyment of the rights hereby granted as may be first constructed, but shall have at all times in the future the right to construct, operate and maintain and from time to time to reconstruct additional electric/communication wires, cables, fixtures and apparatus upon, across, over, under and along subject property. Any poles or facilities erected hereunder along a highway, whether within or outside the highway limits, may be relocated to conform to new or relocated highway limits.

A copy of this agreement and an acceptance hereof by PPL shall be filed by PPL with the Pennsylvania Public Utility Commission, and this agreement shall thereafter become effective in accordance with the provisions of the Public Utility Law.

IN WITNESS WHEREOF, Grantor has caused this agreement to be executed in its corporate name by its proper officers, this 23rd day of May, 2013.

633 Court Street, Reading, PA 19601

P.O. Address

ATTEST:

County of Berks

By: _____

Maury H. L.
Chief Clerk
Secretary

Not Present at meeting
Christian Y. Leinbach, Commissioner

SECRETARY'S BUREAU
P.A.P.U.C.

Kevin S. Barnhardt
Kevin S. Barnhardt
County Commissioner

2013 JUN 27 AM 10:28

RECEIVED


Mark C. Scott
Mark C. Scott, Esq.
County Commissioner

COMMONWEALTH OF PENNSYLVANIA :
: :
COUNTY OF BERKS :

On this the 23rd day of May, 2013, before me Beverly A. LeVan, a notary public, the undersigned officer, personally appeared Kevin S. Barnhardt and Mark C. Scott, known to me (or satisfactorily proven) to be Berks County Commissioners and acknowledged that they executed the foregoing document in their capacity therein stated for the purposes therein contained.

In witness whereof, I hereunto set my hand and official seal.

Beverly A. LeVan
Notary Public

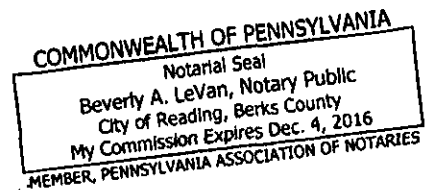

ACCEPTED AND CONDITIONS AGREED TO:

WITNESS:

PPL Electric Utilities Corporation

By:

Glenn Schleds 6/20/13

Charlotta Kumpf 6-20-13

RECEIVED
2013 JUN 27 AM 10:29
PA.P.U.C.
SECRETARY'S BUREAU

RECEIVED
2013 JUN 27 AM 10: 28
P.A.P.U.C.
SECRETARY'S BUREAU


RESOLUTION NO. 152-13

BE IT RESOLVED AND IT IS HEREBY RESOLVED that the Berks County Board of Commissioners hereby authorizes execution of the Right-of-Way Agreement with PPL Electric Utilities Corporation (PPL) which will allow PPL to install two (2) anchor guys and overhead wires, cables, fixtures and apparatus upon and across County property situate along Van Reed Road, Bern Township.


ADOPTED THIS 23rd DAY OF MAY, 2013.

COUNTY OF BERKS


Not Present at meeting
Christian Y. Leinbach, Commissioner

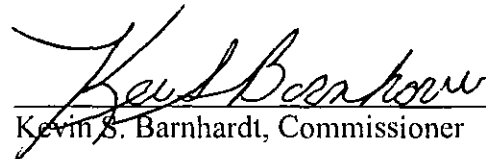
Kevin S. Barnhardt, Commissioner

Attest:

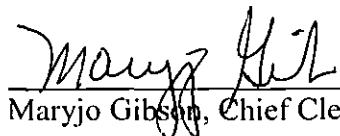
Maryjo Gibson, Chief Clerk


Mark C. Scott, Esq., Commissioner

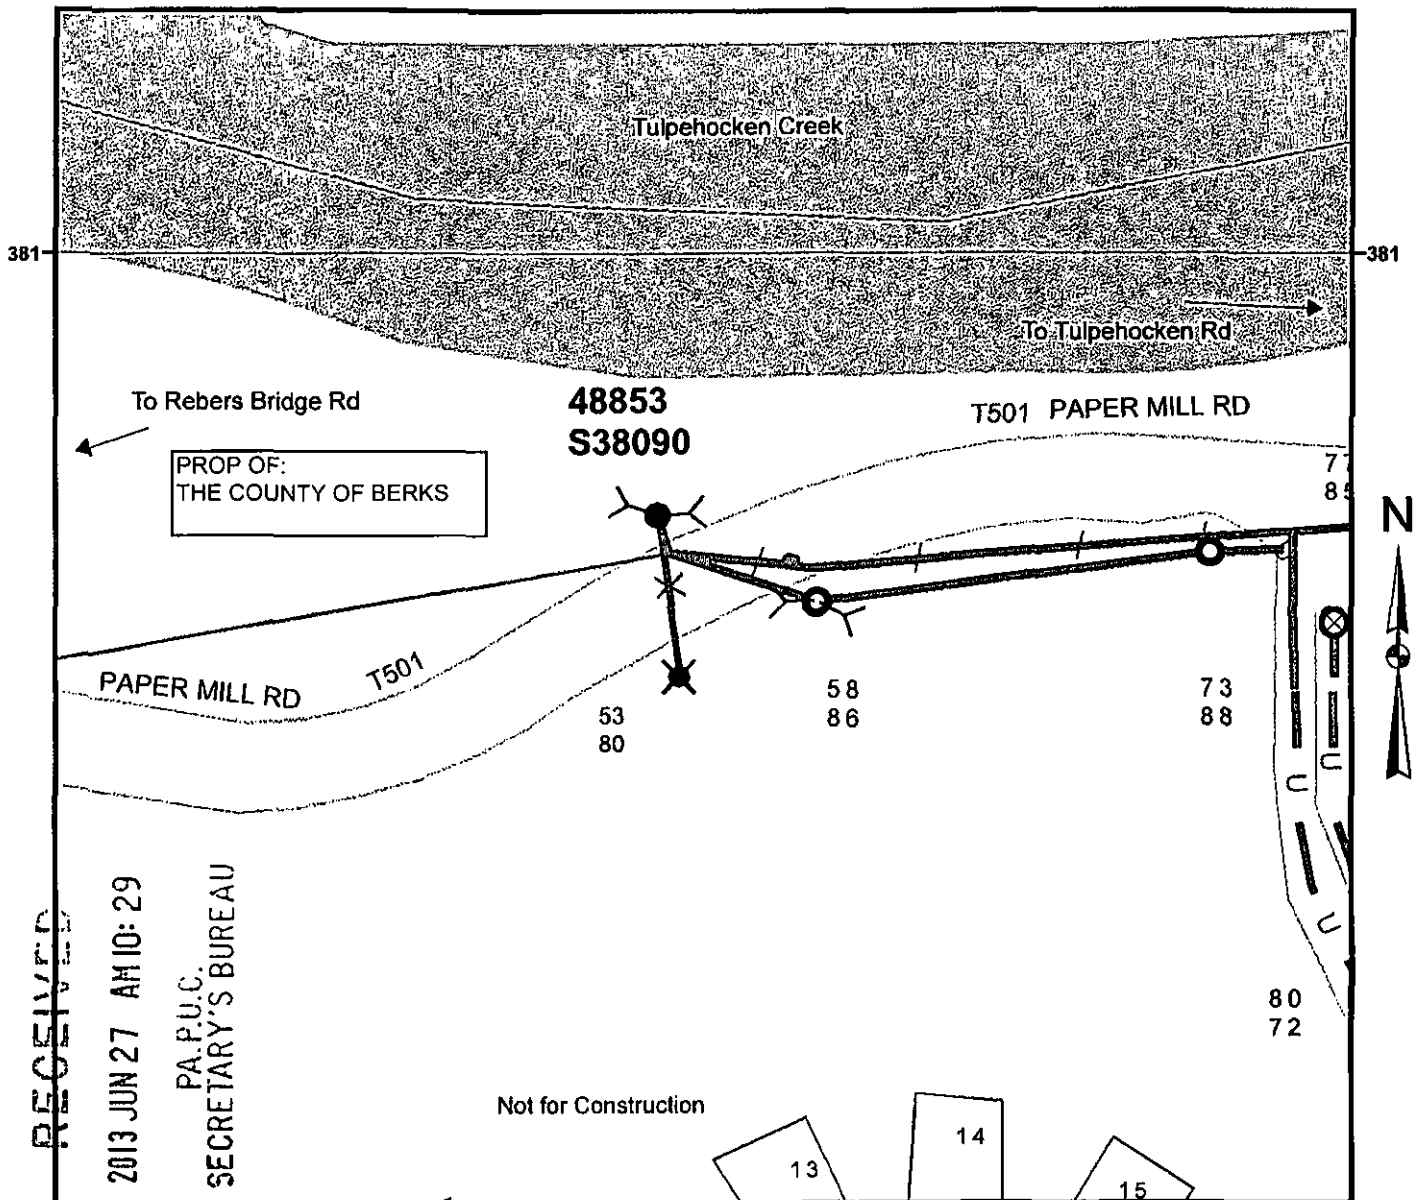

Note:

For exact location of right-of-way and/or facilities within right-of-way contact the local PPL Electric Utilities Corporation office.

Legend

- Y Anchor Guy, Proposed
- ⊙ Pole, Proposed
- ✕ Pole, Remove
- Pole, Proposed
- Pole, Existing
- Overhead Wires, Proposed
- Overhead Wires, Existing
- + Overhead Wires, Replace
- U Underground Cables, Proposed

WO/Design: 42124651/16206	PLAN SHOWING FACILITIES ON PROPERTY OF:	
ER: 308630	THE COUNTY OF BERKS	
SR: N/A	LOWER HEIDELBERG TWP	BERKS COUNTY
SCALE: N.T.S.	PPL Electric Utilities Corporation ALLENTOWN, PENNA.	
DATE: 4/22/2013	APPROVAL:	DATE:
ENGR: Peiffer, Brandon M	SIGNATURE:	
	DWG. NO.: 48853S38090-RW0	

PPL UTILITIES
C. KRUPA - GENN3
2 NORTH 9TH ST
ALLENTOWN PA 18101



FIRST CLASS MAIL

MS ROSEMARY CHIAVETTA
PA PUBLIC UTILITY COMMISSION
PO BOX 3265
HARRISBURG PA 17105-3265



UNITED STATES POSTAGE
 EAGLE
FITNLY BOWES
02 1M \$ 01.52⁰
0004255848 JUN 25 2013
MAILED FROM ZIP CODE 18101