

Charlotte Krupa
Agency Coordinator

PPL Electric Utilities Corporation
Two North Ninth Street
Allentown, PA 18101-1179
Tel. 610.774.6287 Fax 610.774.6875
cakrupa@pplweb.com



July 31, 2013

Ms. Rosemary Chiavetta, Secretary
Pennsylvania Public Utility Commission
P. O. Box 3265
Harrisburg, PA 17105

Dear Secretary Chiavetta:

Enclosed herewith for filing under Section 507 of the Public Utility Code, Title 66, are one (1) original and three (3) copies of Right of Way Agreement, adopted June 13, 2013, by East Cocalico Township and accepted July 30, 2013, by PPL Electric Utilities Corporation (PPL), wherein the East Cocalico Township grants to PPL the right to construct, operate and maintain its electric line facilities in the Township of East Cocalico, County of Lancaster.

Should you have any questions please call me.

Sincerely,

A handwritten signature in black ink that reads 'Charlotte Krupa'. The signature is fluid and cursive, with the first letter 'C' being particularly large and stylized.

Charlotte Krupa
Agency Coordinator

Enclosure

RECEIVED
2013 AUG -5 AM 11:04
PA.P.U.C.
SECRETARY'S BUREAU

"Prepared By" PPL Electric Utilities Corporation
"Return To" R/W Department, 501 N. Reading Road
Ephrata, PA 17522-9690
Telephone 717-721-4920
"Parcel ID #" 0809175700000

RECEIVED
2013 AUG -5 AM 11:04
PA.P.U.C.
SECRETARY'S BUREAU

THIS INSTRUMENT SOLELY GRANTS, VESTS, OR CONFIRMS A PUBLIC UTILITY EASEMENT

W.O. Number:							
4	2	0	9	5	1	2	6



RIGHT-OF-WAY AGREEMENT

KNOW ALL MEN BY THESE PRESENTS, That EAST COCALICO TOWNSHIP AUTHORITY a Municipal Authority of Pennsylvania hereinafter called "GRANTOR", intending to be legally bound, does hereby for itself and its successors and assigns grant unto PPL Electric Utilities Corporation, hereinafter referred to as "PPL", its successors, assigns and lessees, the right, privilege and authority to construct, reconstruct, operate and maintain its electric and/or communication lines consisting of ONE (1) POLE, OVERHEAD AND UNDERGROUND FACILITIES as shown on plan hereto attached and made a part hereof including wires, cables, fixtures and apparatus upon, across, over, under and along the property which said Grantor owns or in which it has any interest located along CHURCH STREET, situate in the TOWNSHIP of EAST COCALICO, County of Lancaster, Commonwealth of Pennsylvania; and along the public highways adjoining the said property, including the right of ingress and egress to and from the said lines for any of the aforesaid purposes; also the right to cut down ANY AND ALL trees within FIFTEEN (15) feet each side of centerline of the electric and/or communication lines and the right to trim ANY AND ALL trees within FIFTEEN (15) feet each side of centerline of the electric and/or communication lines and to remove brush along said lines which in the judgment of said PPL menace the said lines; and also the right to permit the attachment of wires and cables of any other person or company to said poles. The said PPL, its successors, assigns, and lessees, shall not be limited in its or their enjoyment of the rights hereby granted as may be first constructed, but shall have at all times in the future the right to construct, operate and maintain and from time to time to reconstruct additional electric and/or communication wires, cables, fixtures and apparatus upon, across, over, under and along subject property. Any poles or facilities erected hereunder along a highway, whether within or outside the highway limits, may be relocated to conform to new or relocated highway limits.

A copy of this agreement and an acceptance hereof by PPL shall be filed by PPL with the Pennsylvania Public Utility Commission, and this agreement shall thereafter become effective in accordance with the provisions of the Public Utility Law.

IN WITNESS WHEREOF, Grantor has caused this agreement to be executed in the Authority's name by its proper officers, this 13th day of June, 2013.

¹⁰²
100 Hill Road, Denver, PA 17517

(P.O. Address)

ATTEST:

Raymond Lowry
Secretary

By: *Daniel J. Becker* (SEAL)
Daniel Becker Chairman


COMMONWEALTH OF PENNSYLVANIA)

: SS

COUNTY OF LANCASTER

On this 13th day of June, 2013 before me, the undersigned officer, personally appeared Daniel J. Becker who acknowledged himself to be the CHAIRMAN of EAST COCALICO TOWNSHIP AUTHORITY, a Municipal Authority of Pennsylvania and that he as such CHAIRMAN being authorized to do so, executed the foregoing instrument for the purposes therein contained by signing the name of the Authority by himself as CHAIRMAN.

IN WITNESS WHEREOF, I have hereunto set my hand and notarial seal.

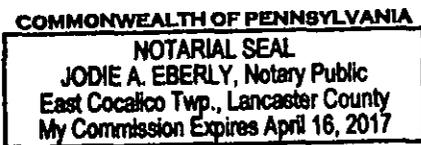

Jodie A. Eberly
Notary Public

ACCEPTED AND CONDITIONS AGREED TO:


WITNESS:

PPL Electric Utilities Corporation

Alvin Schleds 7/30/13

By: *Charlotte Kruper 7-30-13*

RECEIVED
2013 AUG -5 AM 11:04
PA.P.U.C. BUREAU
SECRETARY'S BUREAU

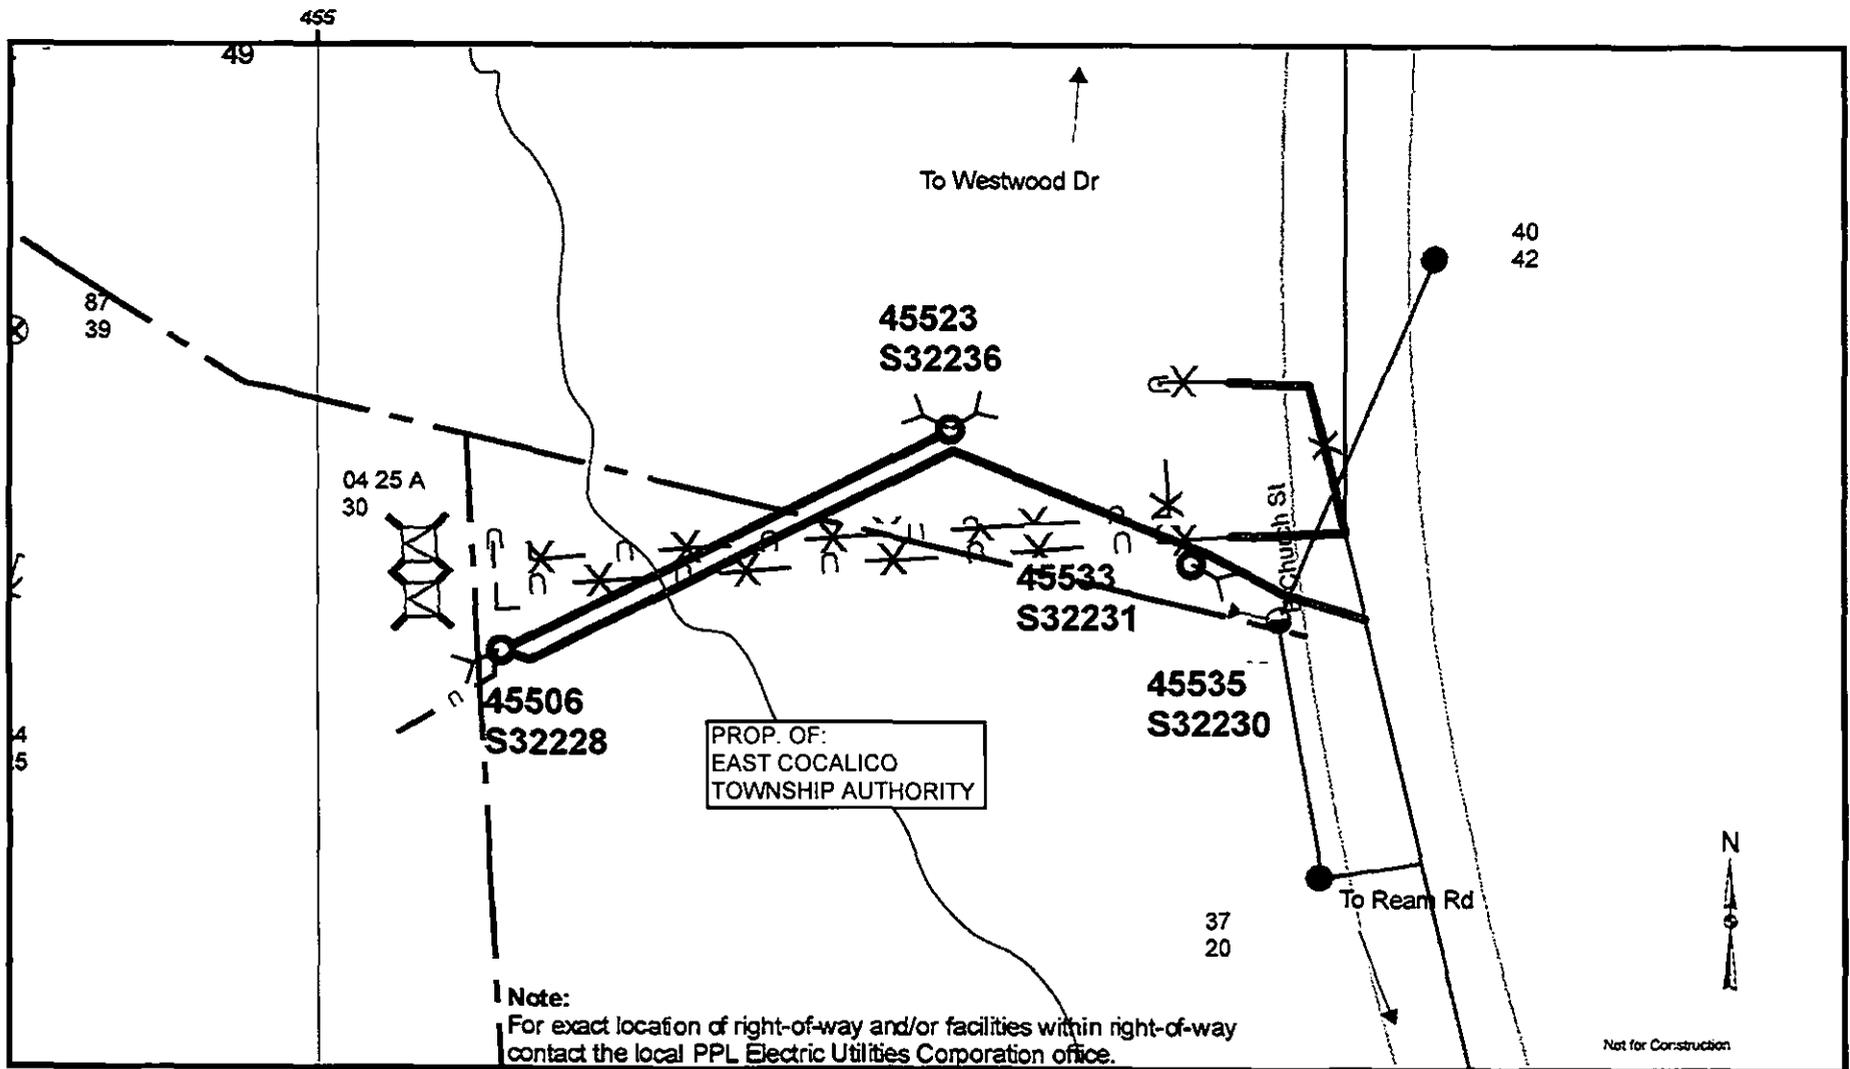

Legend

- | | | | |
|---|------------------------------|-----|------------------------------|
| ⌋ | Anchor Guy, Existing | — | Overhead Wires, Proposed |
| ⌋ | Anchor Guy, Proposed | — | Overhead Wires, Existing |
| ⊙ | Foreign Owned Pole, Existing | —* | Overhead Wires, Remove |
| ⊗ | Pole, Existing | — | Underground Cables, Proposed |
| ⊙ | Pole, Proposed | —* | Underground Cables, Remove |
| ● | Pole, Existing | --- | Property Line, Existing |
| ⊗ | PM Transformer-1 Ph, Remove | | |

MOD-Date: 42095126/15309 ER: 289126 SR: N/A	PLAN SHOWING FACILITIES ON PROPERTY OF: EAST COCALICO TOWNSHIP AUTHORITY <small>EAST COCALICO TWP LANCASTER COUNTY</small>
SCALE: N.T.S.	PPL Electric Utilities Corporation ALLENTOWN, PENNA.
DATE: 3/1/2013	APPROVAL: _____ DATE: _____ SIGNATURE: _____
DWGR: Peffer, Brandon M	DWG. NO.: 45506S32228-RW0

PPL UTILITIES
C. KRUPA - GENN3
2 NORTH 9TH ST
ALLENTOWN PA 18101

CLASS

FIRST CLASS

FIRST CLASS

FIRST CLASS

FIRST CLASS

FIRST CLASS

FIRST CLASS



FIRST CLASS MAIL

MS ROSEMARY CHIAVETTA
PA PUBLIC UTILITY COMMISSION
PO BOX 3265
HARRISBURG PA 17105-3265

FIRST CLASS