

Charlotte Krupa
Agency Coordinator

PPL Electric Utilities Corporation
Two North Ninth Street
Allentown, PA 18101-1179
Tel. 610.774.6287 Fax 610.774.6875
cakrupa@pplweb.com



December 18, 2013

Ms. Rosemary Chiavetta, Secretary
Pennsylvania Public Utility Commission
P. O. Box 3265
Harrisburg, Pa 17105

Dear Secretary Chiavetta:

Enclosed herewith for filing under Section 507 of the Public Utility Code, Title 66 are one (1) original and three (3) copies of Right of Way Agreement, adopted December 2, 2013, by Fairview Township, and accepted December 17, 2013, by the PPL Electric Utilities Corporation (PPL), wherein the Fairview Township grants PPL the right to construct, operate, and maintain its electric line facilities in the Township Fairview, County of York.

Should you have any questions, please call.

Sincerely,

Charlotte Krupa
Agency Coordinator

Enclosure

SECRETARY'S BUREAU

2013 DEC 27 AM 11:20

RECEIVED

PARCEL ID: 27000SF0005D000000

Prepared by: PPL Electric Utilities
Return to: PPL Electric Utilities
ROW Department
100 Commerce Drive
Mechanicsburg, PA 17050-2675
717-691-2920

Form 4337 (2/2002)

| | | | | | | | |
|--------------|---|---|---|---|---|---|---|
| W.O. Number: | | | | | | | |
| 4 | 2 | 1 | 3 | 6 | 0 | 9 | 2 |

RECEIVED
 2013 DEC 27 AM 11:20
 PPL ELECTRIC UTILITIES BUREAU

This instrument solely grants, vests or confirms a public utility easement

RIGHT-OF-WAY AGREEMENT
Corporation

KNOW ALL MEN BY THESE PRESENTS, That Fairview Township, a political subdivision of Pennsylvania hereinafter called "GRANTOR", intending to be legally bound, does hereby for itself and its successors and assigns grant unto PPL ELECTRIC UTILITIES CORPORATION, hereinafter referred to as "PPL", its successors, assigns and lessees, the right, privilege and authority to construct, reconstruct, operate and maintain its electric and communication lines consisting of three (3) poles, underground and overhead facilities as shown on plan hereto attached and made a part hereof including, wires, cables, fixtures and apparatus upon, across, over, under and along the property which said Grantor owns or in which it has any interest located along Lewisberry and Evergreen Roads, situate in the Township of Fairview, County of York, Commonwealth of Pennsylvania; and along the public highways adjoining the said property, including the right of ingress and egress to and from the said lines for any of the aforesaid purposes; also the right to cut down any and all trees within twenty-five (25) feet each side of centerline of the electric/communication line and the right to trim any and all trees within twenty-five (25) feet each side of centerline of the electric/communication line and to remove brush along said lines which in the judgment of said PPL menace the said lines; and also the right to permit the attachment of wires and cables of any other person or company to said poles. The said PPL, its successors and assigns shall not be limited in its or their enjoyment of the rights hereby granted as may be first constructed, but shall have at all times in the future the right to construct, operate and maintain and from time to time to reconstruct additional electric/communication wires, cables, fixtures and apparatus upon, across, over, under and along subject property. Any poles or facilities erected hereunder along a highway, whether within or outside the highway limits, may be relocated to conform to new or relocated highway limits.

A copy of this agreement and an acceptance hereof by PPL shall be filed by PPL with the Pennsylvania Public Utility Commission, and this agreement shall thereafter become effective in accordance with the provisions of the Public Utility Law.

IN WITNESS WHEREOF, Grantor has caused this agreement to be executed in its corporate name by its proper officers, this 2nd day of DECEMBER, 2013.

599 Lewisberry Road, New Cumberland, PA 17070
P.O. Address

ATTEST:

Fairview Township

By:

Donna L. Jussel
Secretary

[Signature]
Name: Steve F. Smith
Title: Township Manager

COMMONWEALTH OF PENNSYLVANIA)

: SS

COUNTY OF York)

On this 2nd day of December, 2013 before me, the undersigned officer, personally appeared Steve F. Smith who acknowledged himself to be the Township Manager of Fairview Township, a political subdivision of Pennsylvania, and that he as such Township Manager is being authorized to do so, executed the foregoing instrument for the purposes therein contained by signing the name of the corporation by himself as Township Manager.

IN WITNESS WHEREOF, I have hereunto set my hand and notarial seal.

COMMONWEALTH OF PENNSYLVANIA

NOTARIAL SEAL

TAMMY L. JONES, Notary Public
Fairview Township York County
My Commission Expires May 19, 2015

Tammy L. Jones
Notary Public

ACCEPTED AND CONDITIONS AGREED TO:


WITNESS:

PPL Electric Utilities Corporation

By:

Alvin Achledt 12/17/13

Charlotte Krueger 12-17-13

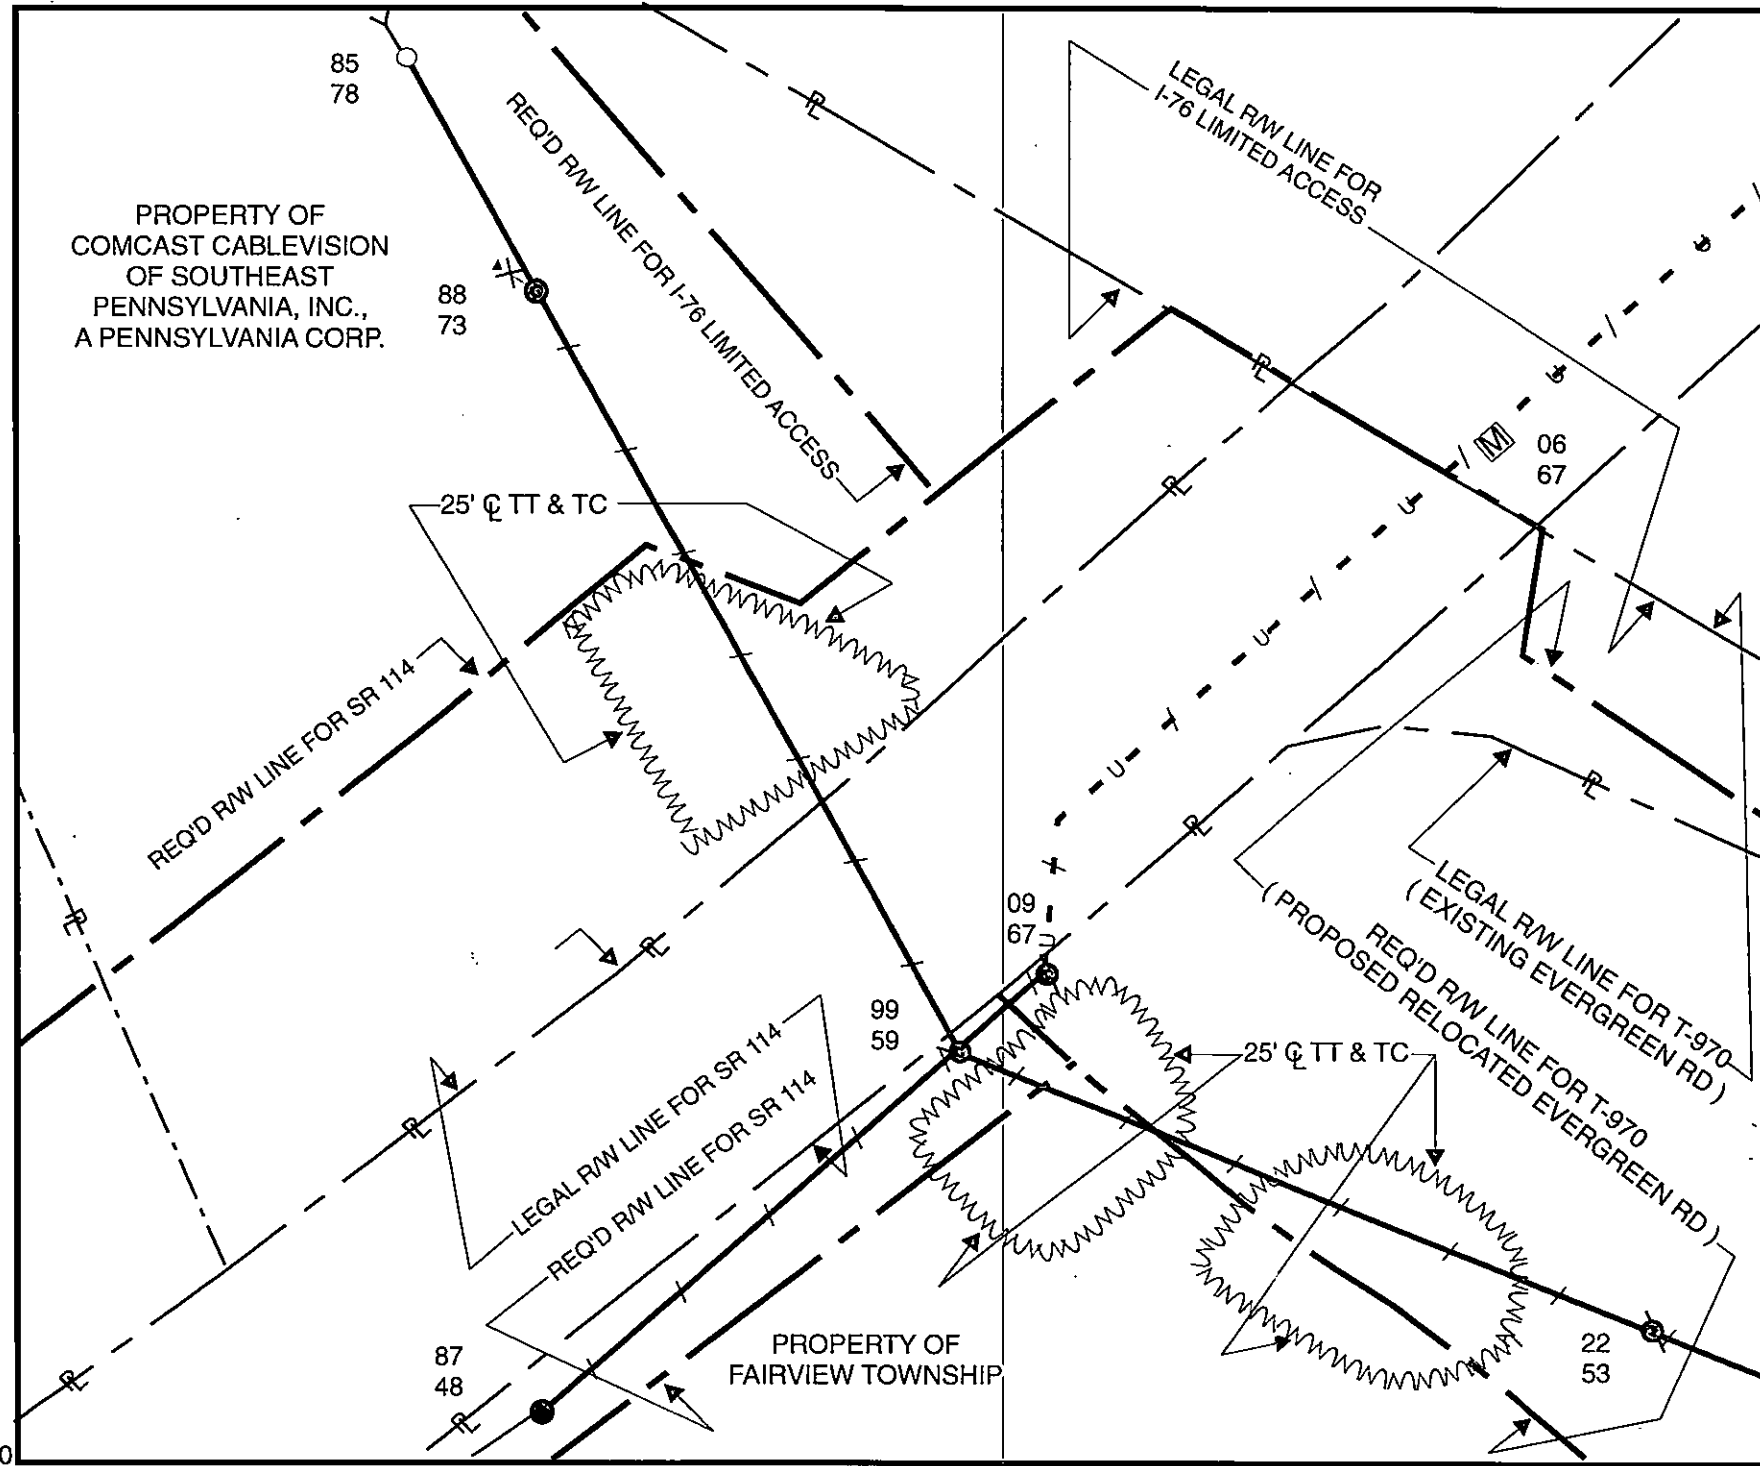

Legend

- Manhole, Install
- Anchor Guy, Proposed
- Anchor Guy, Remove
- Pole, Proposed
- Pole, Existing
- Pole, Relocate
- Overhead Wires, Replace
- Underground Wires, Replace
- Overhead Wires, Install
- Tree Trimming & Tree Clearing, Install
- Property Line, Existing


Note:
For exact location of right-of-way and/or facilities within right-of-way, contact the local PPL Electric Utilities Corporation office.

Not for Construction

RECEIVED
 2013 DEC 27 AM 11:21
 P.A.P.U.C.
 SEPTA'S BUREAU

| | | |
|------------------------------|---|-------------|
| WO/Design: 42136092/17839 | PLAN SHOWING FACILITIES ON PROPERTY OF: | |
| ER: 250867 | | |
| SR: N/A | FAIRVIEW TWP | YORK COUNTY |
| SCALE: N.T.S. | PPL Electric Utilities Corporation ALLENTOWN, PENNA. | |
| DATE: 10/25/2013 | APPROVAL: | DATE: |
| ENGR: Murray, Glenn D | SIGNATURE: | |
| | ROW DWG. NO.: 24599S32059-0 | |

CHARLOTTE KRUPA
PPL UTILITIES
2 NORTH 9TH ST-GENN3
ALLENTOWN PA 18101

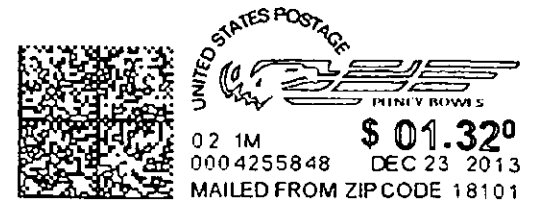

FIRST CLASS MAIL

MS ROSEMARY CHIAVETTA
PA PUBLIC UTILITY COMMISSION
PO BOX 3265
HARRISBURG PA 17105-3265

RECEIVED
2013 DEC 27 AM 11:21
PA P.U.C.
SECRETARY'S BUREAU