

BEFORE PENNSYLVANIA PUBLIC UTILITY COMMISSION

RECEIVED

2015 FEB 19 AM 10:40

PA P.U.C.
SECRETARY'S BUREAU

In re: Application of SALSGIVER TELECOM
for approval of the ALTERATION
of the crossing 529-147R where 17TH ST. AT
RAILROAD ST. crosses AT GRADE the tracks
of NORFOLK SOUTHERN, located in BOROUGH OF
WINBER, PAINT TOWNSHIP in SOMERSET COUNTY.

Application
Docket No.

To Pennsylvania Public Utility Commission:

1. The name and address of applicant are SALSGIVER TELECOM 301 5TH STREET FREEPORT, PA 16229
724-295-1970 LORAN SALSGIVER

2. The name and address of applicant's attorney are *Richard Parker Park. Law Offices, Inc*
856 Kitchener, Suite 2, P.O. Box 252, New Windsor, Pa 17242 814 457-5115. Phone

3. SALSGIVER TELECOM PROVIDES HIGH SPEED TELEPHONE INTERNET SERVICE TO BUSINESS AND
RESIDENTIAL CUSTOMERS. SALSGIVER TELECOM IS A TELECOMMUNICATIONS COMPANY.

4. THIS AERIAL RAILROAD CROSSING IS FOR FIBER OPTIC CABLE TO BE BUILT ON EXISTING POLES IN
ROAD RIGHT OF WAY. PLAN, PROFILE DRAWINGS, AND PICTURES OF THE EXISTING CROSSING ARE
ATTACHED.


5. NAMES OF INVOLVED: NORFOLK SOUTHERN RAILROAD, PENELEC ELECTRIC, VERIZON
COMMUNICATIONS, BOROUGH OF WINDBER, CATV COMPANY UNKNOWN.

6. THERE WILL BE 3 VEHICLES, 3 WORKERS, 2 FLAGGERS PRESENT DURING CONSTRUCTION. THE WORK
WILL BE PERFORMED ON FRIDAY THRU SUNDAY AS REQUESTED BY THE PUC. AFFIDAVIT FOR VEHICLE
AND PERSONNEL COUNT IS ATTACHED.

7. THE COST OF THIS CROSSING IS INCLUDED IN THE CONSTRUCTION BUDGET FOR THE OVER ALL
PROJECT AND WILL BE PROVIDED FROM SALSGIVERS' CAPITAL INVESTMENT CONSTRUCTION BUDGET
FOR NEW CONSTRUCTION.

8. The ALTERATION is necessary or proper for the following reasons TO EXPAND SERVICE AREA TO NEW
BUSINESS AND RESIDENTIAL CUSTOMERS WHO WISH TO HAVE HIGH SPEED INTERNET SERVICE AT A
REASONABLE PRICE.

Wherefore, applicant prays your Honorable Commission to approve the application.

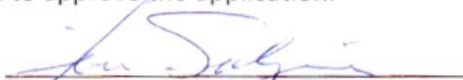
(Signature of Applicant)


(a) Applications, petitions, formal complaints, motions, and answers thereto containing an averment of fact not appearing of record in the action or containing a denial of fact shall be personally verified by a party thereto or by an authorized officer of the party if a corporation or association. Verification means a signed written statement of fact supported by oath of affirmation or made subject to the penalties of 18 Pa. C. S. §4904 (relating to unsworn falsification to authorities). If verification is required, notarization is not necessary.

(b) The Verification form should comply substantially with the following:

VERIFICATION

I, LOREN SALSGIVER, hereby state that the facts above set forth are true and correct (or are true and correct to the best of my knowledge, information and belief) and that I expect to be able to prove the same at a hearing held in this matter. I understand that the statements herein are made subject to the penalties of 18 Pa. C. S. §4904 (relating to unsworn falsification to authorities).

Date: 2015-02-12

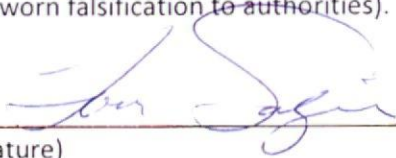

(Signature)

RECEIVED
2015 FEB 19 AM 10:20
PA P.U.C.
SECRETARY'S BUREAU

RAILROAD CROSSING SPREADSHEET LOCATION # 11 17TH ST (ST RTE 1033) AT RAILROAD ST


LOCATION ID# 529-147R
AERIAL FIBER OPTIC CABLE INSTALLATION
17TH ST AT RAILROAD ST
AT GRADE CROSSING OF NORFOLK SOUTHERN RAILROAD
WINDBER BOROUGH, PAINT TOWNSHIP, SOMERSET COUNTY

1. PLACE AERIAL FIBER OPTIC CABLE AND STRAND 3'-6" BELOW POWER CO NEUTRAL.
2. POWER CO REPLACE POLE WD 565 WITH A 45' C4 POLE FOR CLEARANCE.
3. NEW FIBER OPTIC CABLE AND STRAND CLEARANCE ABOVE RAILROAD TRACKS WILL BE 28'-6".

RECEIVED
2015 FEB 19 AM 10:41
PA P.U.C.
SECRETARY'S BUREAU




WD 513
202421-711
50' C3 '93
MGN GROUND IS CUT
N40.23562
W-78.82640

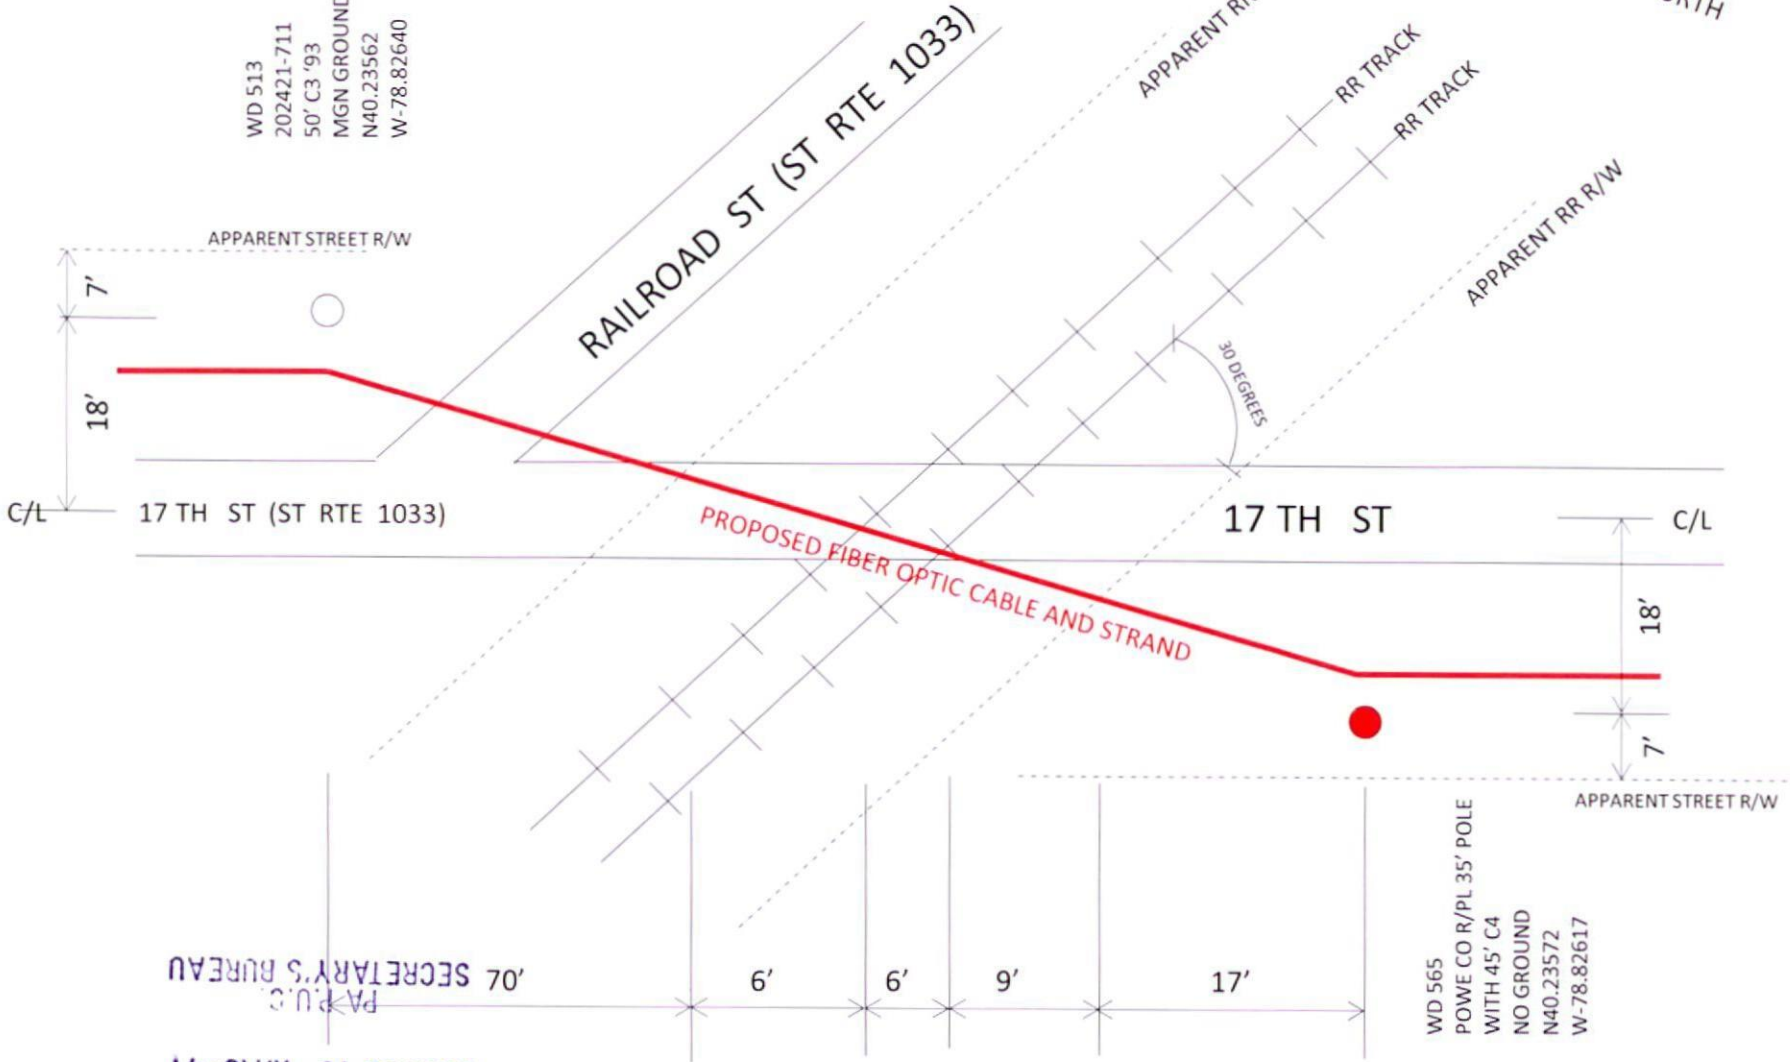

RECEIVED
2015 FEB 19 AM 10:41
PARSONS
SECRETARY'S BUREAU

PLAN VIEW

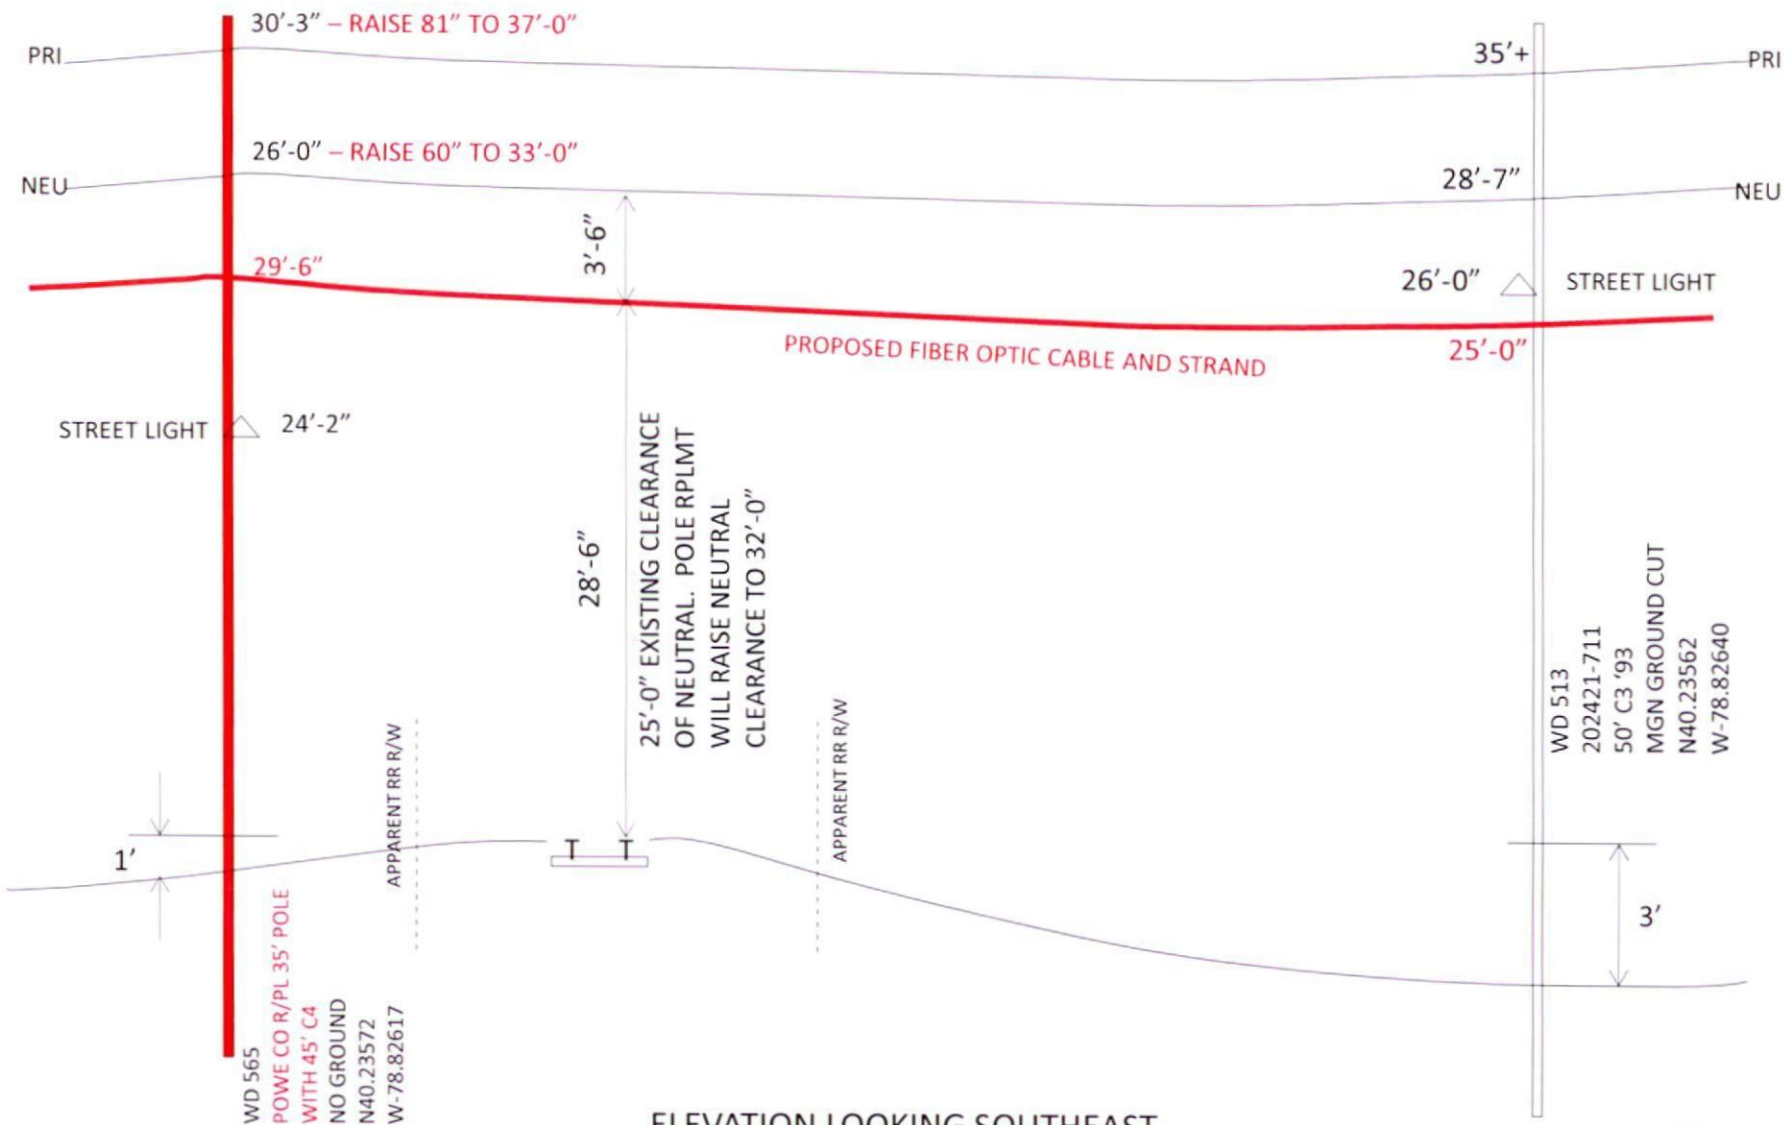

WD 565
 POWE CO R/PL 35' POLE
 WITH 45' C4
 NO GROUND
 N40.23572
 W-78.82617

25'-0" EXISTING CLEARANCE
 OF NEUTRAL. POLE RPLMT
 WILL RAISE NEUTRAL
 CLEARANCE TO 32'-0"

WD 513
 202421-711
 50' C3 '93
 MGN GROUND CUT
 N40.23562
 W-78.82640

ELEVATION LOOKING SOUTHEAST

LOOKING SOUTH



RECEIVED
2015 FEB 19 AM 10:41
PA P.U.C
SECRETARY'S BUREAU

LOOKING SOUTHWEST



LOOKING NORTH




CROSSING 11
NOT TO SCALE
SHEET 6 OF 8

LOOKING NORTHEAST



SIGN ON CROSSBUCK POST

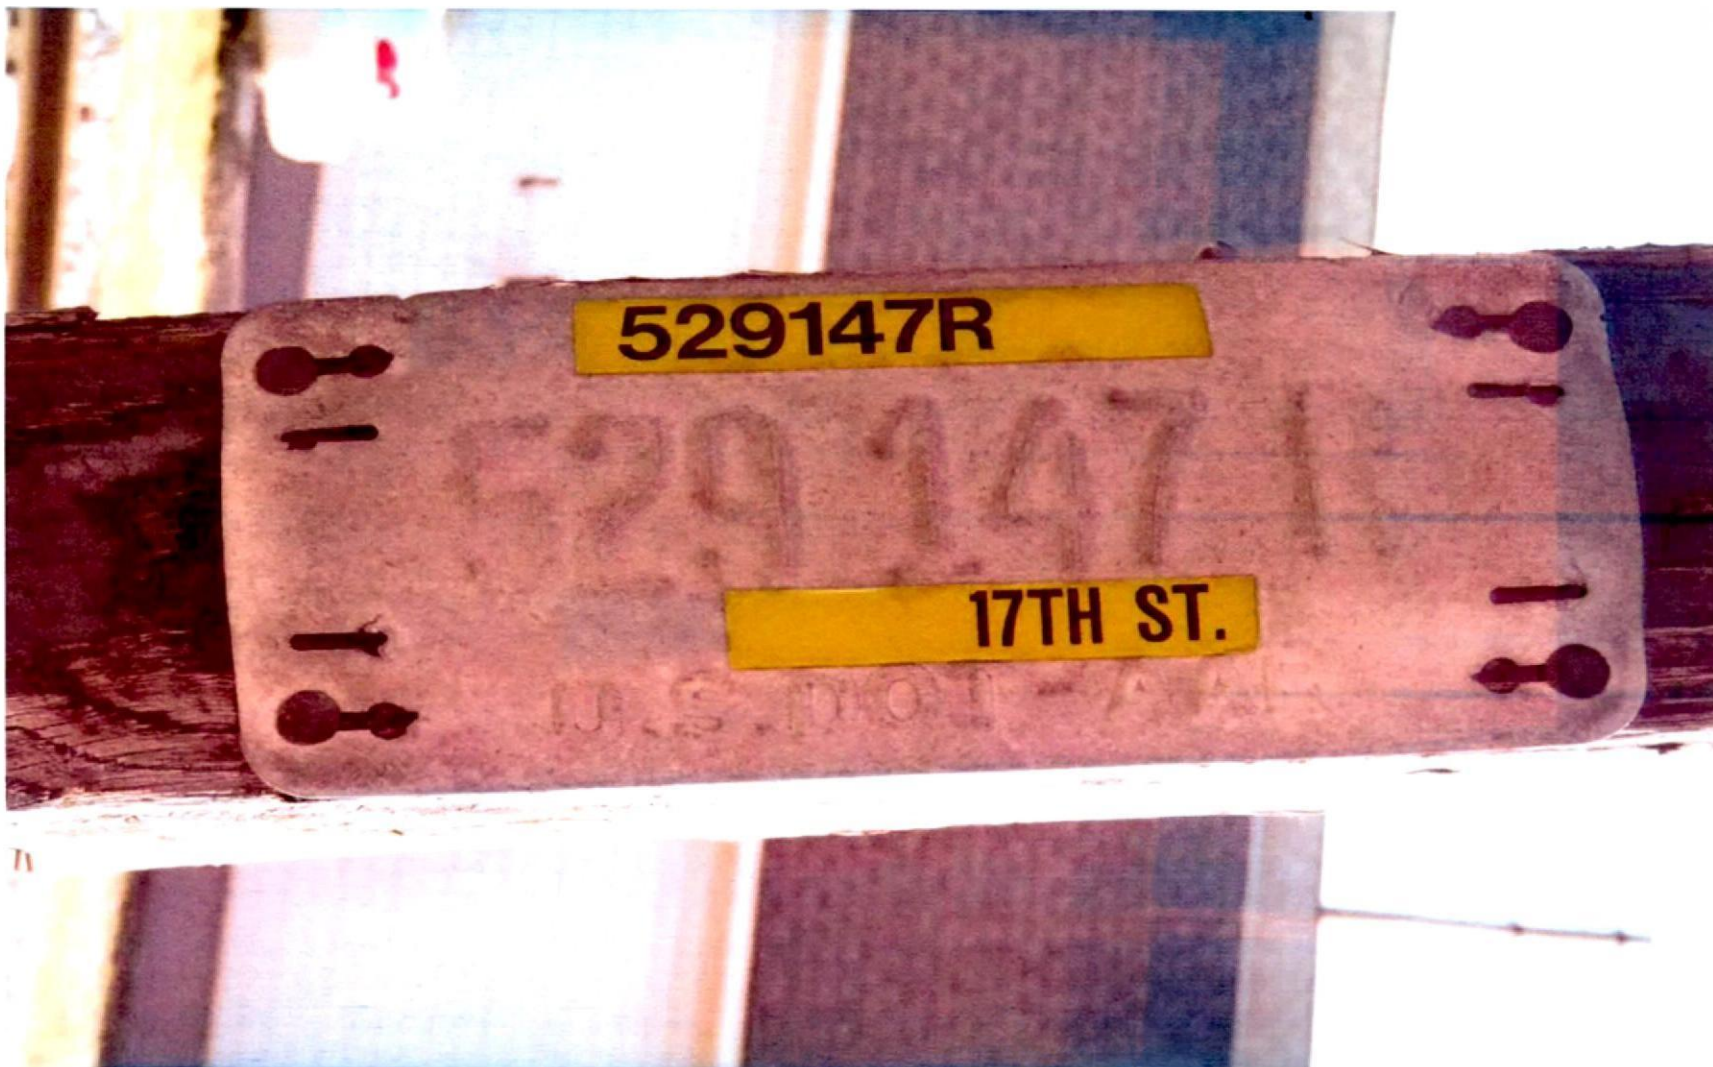

CERTIFICATE OF SERVICE

I hereby certify that I have this day served a true copy of the foregoing document upon the participants, listed below, in accordance with the requirements of § 1.54 AERIAL FIBER OPTIC RAILROAD CROSSING AT 17TH ST AT RAILROAD ST. ID # 529-147R

✓ NORFOLK SOUTHERN RAILROAD 1700 MARKET STREET 16TH FLOOR
PHILADELPHIA, PA 19103. 215-735-0832.

✓ BOROUGH OF WINDBER 1401 GRAHAM AVE. WINDBER, PA 15963. 814-467-9014.

✓ PENN DOT DISTRICT 9-0 1620 JUNIATA STREET HOLLIDAYSBURG, PA 16648. 814-696-7250.

✓ Pennsylvania Department of Transportation
ROW & Utility Division
Bureau of Design-Project Delivery-PennDOT
P.O. Box 3362 Harrisburg, PA 17105-3362

✓ Pennsylvania Department of Transportation
Office of Chief Counsel-PennDOT
P.O. Box 8212
Harrisburg, PA 17105-8212

✓ Verizon
Pole and Conduit Administration
900 Race Street, Floor 6
Philadelphia, PA 19107

✓ PENELEC, ATTENTION LEN CHAPMAN, 311 INDUSTRIAL PARK ROAD,
JOHNSTOWN, PA 15904

RECEIVED
2015 FEB 19 AM 10:40
PA P.U.C.
SECRETARY'S BUREAU

Dated this 17th day of February, 2015.



(Signature)

Palgiver Telecom
301 5th Street
Freeport, PA 16229



1000



17105

U.S. POSTAGE
PAID
FREEPORT, PA
16229
FEB 17, 15
AMOUNT

\$1.40

00036054-02

**Commonwealth of Pennsylvania
Pennsylvania Public Utility Commission
P.O. Box 3265
Harrisburg, PA 17105-3265**