

RECEIVED

2015 FEB 19 AM 10:55

PA P.U.C.
SECRETARY'S BUREAU

In re: Application of SALSGIVER TELECOM
for approval of the ALTERATION
of the crossing 148-858G where JACKSONVILLE RD.
300' WEST OF McGEE RD. crosses AT GRADE the
tracks of BUFFALO & PITTSBURGH RAILROAD,
located in CENTER TOWNSHIP in INDIANA COUNTY.

Application
Docket No.

To Pennsylvania Public Utility Commission:

1. The name and address of applicant are SALSGIVER TELECOM 301 5TH STREET FREEPORT, PA 16229 724-295-1970 LORAN SALSGIVER
2. The name and address of applicant's attorney are Nathaniel Parker, Parker Law Offices, Inc.
856 Proctor 66, Suite 2, P.O. Box 252, New Bethlehem, Pa 16242 814-457-5115 - Phone.
3. SALSGIVER TELECOM PROVIDES HIGH SPEED TELEPHONE INTERNET SERVICE TO BUSINESS AND RESIDENTIAL CUSTOMERS. SALSGIVER TELECOM IS A TELECOMMUNICATIONS COMPANY.
4. THIS AERIAL RAILROAD CROSSING IS FOR FIBER OPTIC CABLE TO BE BUILT ON EXISTING POLES IN ROAD RIGHT OF WAY. PLAN, PROFILE DRAWINGS, AND PICTURES OF THE EXISITING CROSSING ARE ATTACHED.
5. NAMES OF INVOLVED: BUFFALO & PITTSBURGH RAILROAD, REA ENERGY CO-OP, VERIZON COMMUNICATIONS, CENTER TOWNSHIP, INDIANA COUNTY, CATV COMPANY UNKNOWN.
6. THERE WILL BE 3 VEHICLES, 3 WORKERS, 2 FLAGGERS PRESENT DURING CONSTRUCTION. THE WORK WILL BE PERFORMED ON FRIDAY THRU SUNDAY AS REQUESTED BY THE PUC. AFFIDAVIT FOR VEHICLE AND PERSONNEL COUNT IS ATTACHED.
7. THE COST OF THIS CROSSING IS INCLUDED IN THE CONSTRUCTION BUDGET FOR THE OVER ALL PROJECT AND WILL BE PROVIDED FROM SALSGIVERS' CAPITAL INVESTMENT CONSTRUCTION BUDGET FOR NEW CONSTRUCTION.
8. The ALTERATION is necessary or proper for the following reasons TO EXPAND SERVICE AREA TO NEW BUSINESS AND RESIDENTIAL CUSTOMERS WHO WISH TO HAVE HIGH SPEED INTERNET SERVICE AT A REASONABLE PRICE.

Wherefore, applicant prays your Honorable Commission to approve the application.


(Signature of Applicant)


(a) Applications, petitions, formal complaints, motions, and answers thereto containing an averment of fact not appearing of record in the action or containing a denial of fact shall be personally verified by a party thereto or by an authorized officer of the party if a corporation or association. Verification means a signed written statement of fact supported by oath of affirmation or made subject to the penalties of 18 Pa. C. S. §4904 (relating to unsworn falsification to authorities). If verification is required, notarization is not necessary.

(b) The Verification form should comply substantially with the following:

VERIFICATION

I, LOREN SALSGIVER, hereby state that the facts above set forth are true and correct (or are true and correct to the best of my knowledge, information and belief) and that I expect to be able to prove the same at a hearing held in this matter. I understand that the statements herein are made subject to the penalties of 18 Pa. C. S. §4904 (relating to unsworn falsification to authorities).

Date: 2015-2-12



(Signature)

RECEIVED
2015 FEB 19 AM 10:55
PA P.U.C.
SECRETARY'S BUREAU

RAILROAD CROSSING SPREADSHEET LOCATION # 21 JACKSONVILLE RD EAST OF McGEE LN

LOCATION ID# 148-858G
AERIAL FIBER OPTIC CABLE INSTALLATION
JACKSONVILLE RD 300' WEST OF McGEE RD
AT GRADE CROSSING OF GENESSEE & WYOMING INC
(BUFFALO & PITTSBURGH RAILROAD)
CENTER TOWNSHIP, INDIANA COUNTY

1. PLACE NEW FIBER OPTIC CABLE AND STRAND 6'-5" & 3'-7" BELOW EXISTING POWER CO NEUTRAL AND 2'-3" & 2'-4" ABOVE EXISTING CATV CABLE.
2. NEW FIBER OPTIC CABLE AND STRAND CLEARANCE ABOVE RAILROAD TRACKS WILL BE 28'-2".


PA P.U.C.
SECRETARY'S BUREAU

2015 FEB 19 AM 10:55


RECEIVED

Exhibit A
Buffalo & Pittsburgh
Aerial Fiber Optic Cable
Salsgiver Communications
Crossing ID #148-858G
West of Homer City
Center Township, Indiana County
January 15, 2015

REQUIRED EXHIBIT FOR RAILROAD APPLICATION

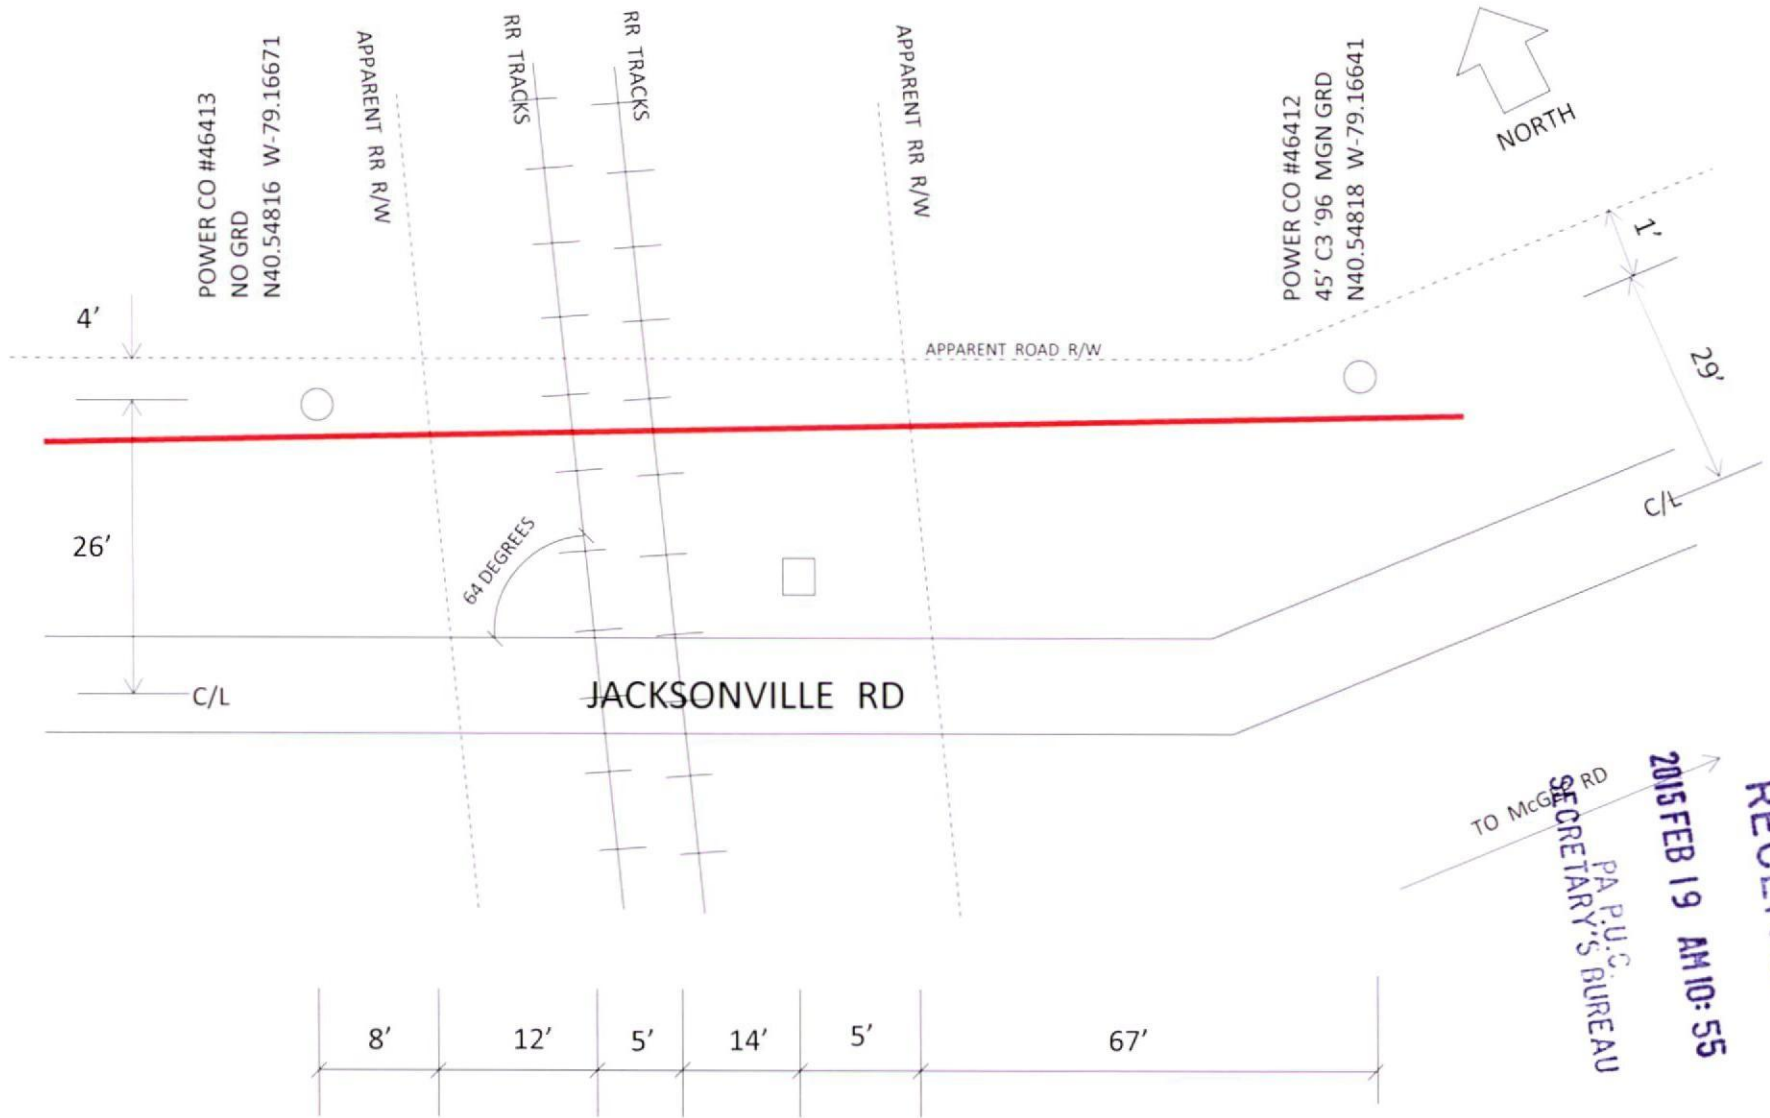

PLAN VIEW

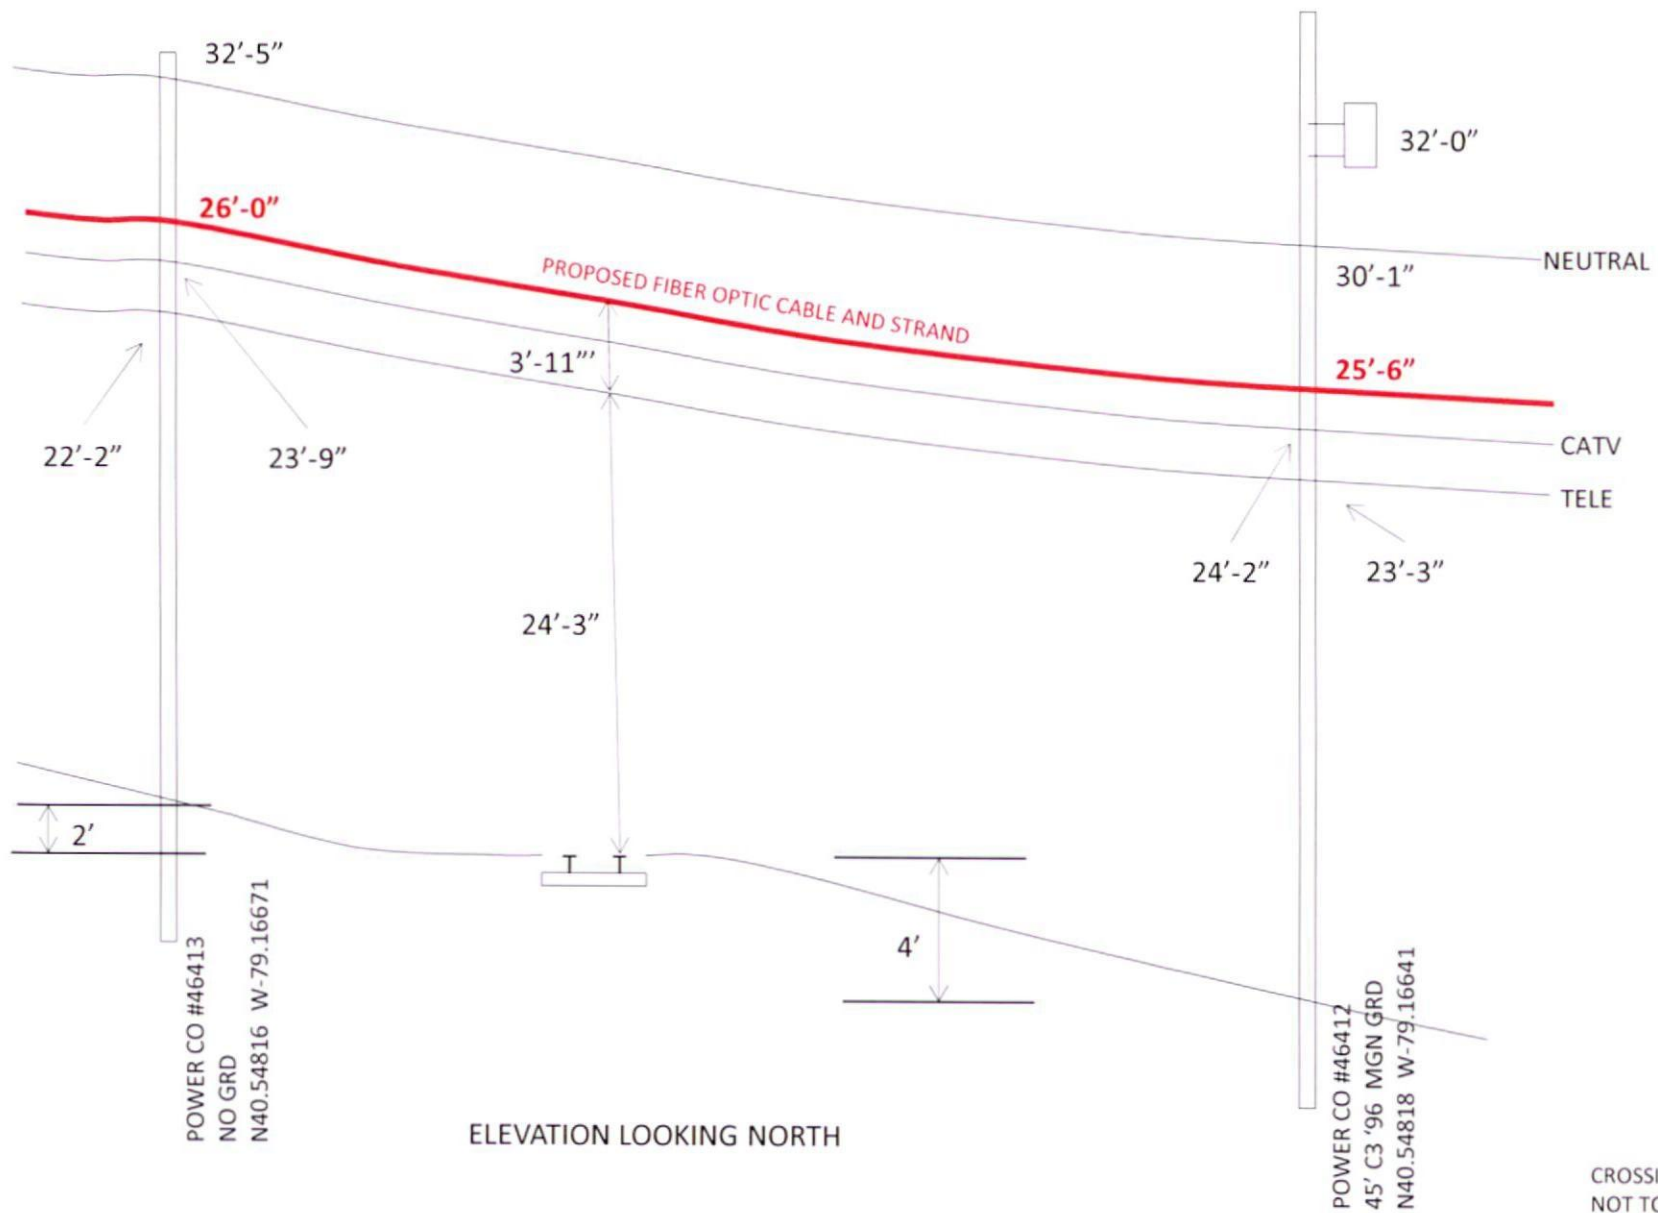

ELEVATION LOOKING NORTH

CROSSING 21
NOT TO SCALE
SHEET 3 OF 9

LOOKING EAST

RECEIVED
2015 FEB 19 AM 10:55
PA P.U.C. BUREAU
SECRETARY'S OFFICE



LOOKING NORTH



CROSSING 21
NOT TO SCALE
SHEET 5 OF 9

LOOKING SOUTH



CROSSING 21
NOT TO SCALE
SHEET 6 OF 9

SIGN ON CROSSARM



SIGN ON CROSSARM SUPPORT



SIGN ON HUT AT CROSSING



CERTIFICATE OF SERVICE

I hereby certify that I have this day served a true copy of the foregoing document upon the participants, listed below, in accordance with the requirements of § 1.54 AERIAL FIBER OPTIC CABLE RAILROAD CROSSING AT JACKSONVILLE RD 300' WEST OF McGEE RD. ID # 148-858G

*BUFFALO & PITTSBURGH RAILROAD (GENESEE & WYOMING INC)
RELTEK, LLC REAL ESTATE MANAGER 6 TERRI LANE SUITE 300
BURLINGTON, NJ 08016 814-584-1223.*

*INDIANA COUNTY COMMISSIONERS 825 PHILADELPHIA STREET
INDIANA, PA 15701 724-465-3805.*

*CENTER TOWNSHIP SUPERVISORS 1212 NEAL ROAD HOMER CITY, PA
15748 724-479-2688.*

PENNDOT DISTRICT 10 2550 OAKLAND AVENUE, INDIANA, PA 15701

*PENNDOT OFFICE OF CHIEF COUNSEL, P.O. BOX 8212, HARRISBURG, PA
17105-8212*

*PENNDOT ROW & UTILITY DIVISION, BUREAU OF DESIGN-PROJECT
DELIVERY, P.O. BOX 3362, HARRISBURG, PA 17105-3362*

*PENELEC, ATTENTION LEN CHAPMAN, 311 INDUSTRIAL PARK ROAD,
JOHNSTOWN, PA 15904*

*VERIZON, ATTENTION POLE AND CONDUIT ADMINISTRATION, 900 RACE
STREET, FLOOR 6, PHILADELPHIA, PA 19107*

COMCAST CABLE, 1530 CHARTIERS AVENUE, PITTSBURGH, PA 15204

Dated this 12th day of February, 2015.


(Signature)

RECEIVED

2015 FEB 19 AM 10:55

PA P.U.C.
SECRETARY'S BUREAU

Salsgiver Telecom
301 5th Street
Freeport, PA 16229



1000



17105

U.S. POSTAGE
PAID
FREEPORT, PA
16229
FEB 17, 15
AMOUNT

\$1.40
00036054-02

**Commonwealth of Pennsylvania
Pennsylvania Public Utility Commission
P.O. Box 3265
Harrisburg, PA 17105-3265**