

Light-Heigel & Associates, Inc.

430 East Main Street
 Palmyra, PA 17078
 (717) 838-1351 : Phone
 (717) 838-3820 : Fax

LETTER OF TRANSMITTAL

TO: PA PUC
 Bureau of Transportation & Safety
 Rail Safety Division
 P.O. Box 3265
 Harrisburg, PA 17105-3265

DATE: 03-18-2015 JOB NO. 14-0270
 ATTENTION: Rosemary Chiavetta
 RE: UGI PUC Application

WE ARE SENDING YOU: Attached Under Separate Cover

Shop Drawings Plans Specifications Copy of Letter
 Change Order Other

| Copies | Date | Description |
|--------|----------|---|
| 1 | 03-18-15 | PUC Application / Docket Number Request |
| 1 | 10-31-14 | PennDOT Permit Plans |
| | | |
| | | |
| | | |
| | | |
| | | |
| | | |
| | | |

RECEIVED

MAR 18 2015

PA PUBLIC UTILITY COMMISSION
 SECRETARY'S BUREAU

THESE ARE TRANSMITTED as checked below:

| | | |
|--|---|--|
| <input checked="" type="checkbox"/> For approval | <input type="checkbox"/> Approved as submitted | <input type="checkbox"/> Resubmit [] copies for approval |
| <input type="checkbox"/> For your use | <input type="checkbox"/> Approved as noted | <input type="checkbox"/> Submit [] copies for distribution |
| <input type="checkbox"/> As requested | <input type="checkbox"/> Returned for Corrections | <input type="checkbox"/> Return [] corrected prints |
| <input type="checkbox"/> For review & comment | <input type="checkbox"/> For your Signature | <input type="checkbox"/> |

Enclosed you will find a permit application as requested by UGI Gas Service. This application is for security of required Permitting for installation of 12" Medium Pressure Gas Main in SR 0011 (Permit attached) beneath NFSO Railroad overpass. There is no surface opening of a NFSO rail bed proposed. Rail service will not be disrupted and traffic controls will not be needed as the work will be beneath the overpass.

Signed: *Joe Eisenhauer*
ammm



Light-Heigel & Associates, Inc.

ENGINEERS • SURVEYORS • BUILDING CODE INSPECTORS
MUNICIPAL SERVICES

CIVIL
STRUCTURAL
MUNICIPAL
ENVIRONMENTAL
HYDROLOGY
INSPECTIONS
SOILS TESTING
LAND SURVEYS
AERIAL SURVEYS
LAND DEVELOPMENT
STORM WATER DESIGN
ZONING ENFORCEMENT
FARM PRESERVATION
BUILDING CODE SERVICES

RECEIVED

MAR 18 2015

PA PUBLIC UTILITY COMMISSION
SECRETARY'S BUREAU

PA PUC
Attn: Rosemary Chiavetta

Bureau of Transportation & Safety
Rail Safety Division
PO Box 3265
Harrisburg, PA 17105-3265

March 18, 2015

Re: Highway Railroad Crossing Application of UGI Gas Service for Approval of a 12" PE - Medium Pressure Gas Main Installation at the Crossing of Walnut Street (SR 0011) and the Railroad Tracks. The Gas Main will go under the Norfolk Southern Railroad Bridge at 99 feet south of marker 84/84, located in Wormleysburg Borough, Cumberland County, Pennsylvania.

Docket No. _____

Dear Ms. Chiavetta,

Enclosed for your review are 4 copies of the above-referenced application from UGI Gas Service and the approved PennDOT plans and Permit no. 08087641.

Please return on file-stamped copy of the document to me in the pre-paid envelope enclosed.

Sincerely,

Joe Eisenhauer
Ann

Joseph Eisenhauer
Project Manager
Light-Heigel & Associates, Inc.

BERKS
Suite 102, Grande Plaza
1103 Rocky Dr.
West Lawn, PA 19609
610-678-7560
Fax: 610-678-7686

BUCKS
16 North Franklin St.
Doylestown, PA 18901
215-348-1980
Fax: 215-348-1983

DAUPHIN
906 North River Rd.
Halifax, PA 17032
717-896-8881
Fax: 717-896-9145

**DAUPHIN/
SCHUYLKILL**
730 West Grand Ave.
Tower City, PA 17980
717-647-4755
Fax: 717-647-4681

LANCASTER
805 Estelle Drive
Suite 111
Lancaster, PA 17601
717-892-7002
Fax: 717-892-7020

**LEBANON/
DAUPHIN**
430 East Main St.
Palmyra, PA 17078
717-838-1351
1-800-257-2190
Fax: 717-838-3820

MONTGOMERY
615 West Main St.
Lansdale, PA 19446
610-678-7560
Fax: 610-678-7686

**NORTHUMBERLAND/
UNION**
142 Man St.
P.O. Box 120
Montandon, PA 17850
570-524-7742
Fax: 570-524-7746

SCHUYLKILL
39 Dock St.
Schuylkill Haven, PA 17972
570-385-3439
Fax: 570-385-5788

Corporate Office

320 PLAZA DRIVE • PALMYRA, PA 17078 • 717-838-5672 • FAX: 717-838-5630
www.light-heigel.com

Re: Highway Railroad Crossing Application of UGI Gas Service For Approval of a 12" PE -Medium Pressure Gas Main Installation at the Crossing of Walnut Street (SR 0011) and the Railroad Tracks. The Gas Main will go under the Norfolk Southern Railroad Bridge at 99 feet south of marker 84/84, located in Wormleysburg Borough, Cumberland County, Pennsylvania.

Attention Pennsylvania Public Utility Commission:

1. The name and address of the applicant is UGI Utilities, Inc., located at 1301 AIP Drive, Middletown, PA 17057.
2. The name and address of the applicant's representative is Joseph Eisenhauer of Light-Heigel & Associates, Inc., located at 430 E. Main Street, Palmyra, PA 17078.
3. UGI is the gas provider and owner of the main.
4. PennDOT is the owner of the road-SR 0011 (Walnut Street.)
5. By this application, approval is sought for installation of a 12" PE-Medium Pressure Gas Main in SR 0011, going under the Norfolk Southern railroad bridge located at 99 feet south of mile marker 84/84, in the Borough of Wormleysburg, Cumberland County, Pennsylvania.
6. As a result of PA One Call made related to location of the proposed installation, the following entities have been identified to be possibly affected by the proposed construction:

AT&T
2315 Salem Road
Conyers, GA 30013
(770) 483-5298

Comcast Cable Communications, Inc.
Attn: Dave McLueckie
4601 Smith Street
Harrisburg, PA 17109
717-651-1913

Windstream
Jeff Taylor
Jeff.taylor@windstream.com

Level 3 Communications, LLC
5095 Ritter Rd, Mechanicsburg, PA 17055
717-506-1600

Frontier Communications, CTSI, LLC
120 Cte Dr
Dallas, PA 18612-9745
Phone: (570) 674-4180

Pennsylvania American Water
852 Wesley Drive
Mechanicsburg, PA 17055
(717) 796-7360

Sunesys.
185 Titus Avenue
Warrington, PA 18976

Wormleysburg Borough
Municipal Authority
20 Market Street
Wormleysburg, PA 17043
717.763.4483

Centurylink-formerly Qwest
c/o Mark Harley
mark.harley@centurylink.com
2011 Hartel Rd.
Levittown, PA 19057

Lemoine Borough Wastewater
3 Lowther Street, Lemoine, PA 17043
(717) 763-7575

XO Communications, Inc.
925 Berkshire Blvd, Reading, PA 19610
(610) 332-1234 · 925

Zayo Bandwidth Northeast, LLC
2 North Ninth Street
Allentown, PA 18101-1179
610-774-5151

PPI, Electric Utilities Corporation
Attn: Ryan Jones
100 Commerce Drive
Mechanicsburg, PA 17055
717-691-2922

RECEIVED

MAR 18 2015

PA PUBLIC UTILITY COMMISSION
SECRETARY'S BUREAU


7. The cost of installation of the main is estimated to be roughly \$85,000. The project is to be funded by the UGI Gas Services.
8. This installation is necessary to bring increased pressure to consumers.

In consideration of, applicant requests the Commission approve this highway railroad crossing application.

Sincerely,

UGI Gas Service

Date: MARCH 9, 2015

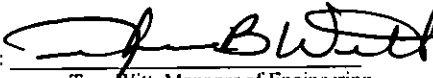By: 

Tony Witt, Manager of Engineering
UGI Utilities, Inc.
1301 AIP Drive
Middletown, PA 17057-5987

RECEIVED

MAR 18 2015

**PA PUBLIC UTILITY COMMISSION
SECRETARY'S BUREAU**



Highway Occupancy Permit

Permit No.: 08087641

| | | |
|--|--------------------------------------|----------------------------|
| Name and Address of Permittee: UGI Utilities Incorporated 1301 AIP Drive Middletown, PA 17057 | County: Cumberland | Issue Date: 11/7/2014 |
| | County Contact No.: (717) 243-5414 | Expiration Date: 11/7/2015 |
| | Issuing District Office: 8-0 | Application No.: 71859 |
| | District Contact No.: (717) 787-8789 | Account No.: 78780612 |
| | Municipalities: Wormleysburg Borough | Permit Fee: 300.00 |

Immediately upon completion of the work Permittee shall notify the permit office where application was made. Subject to all the conditions, restrictions, and regulations prescribed by the Pennsylvania Department of Transportation, (see in particular 67 Pa. Code, Chapter 212, 441 and 459 and State Highway Law, 36 P.S. Section 670 - 411, 420 and 421) and subject to the plans, special conditions, or restrictions herein set forth or attached hereto. This permit shall be located at the work site and shall be available for inspection by any police officer or Department representative.

| Location and Description of Work | | Permit No.: 08087641 |
|----------------------------------|--|---------------------------------------|
| 1 of 3 | State Route #: 0011 Segment(s): From 0840 To 0840 Offset(s): From 0181 To 1023 | 621: Install Sub-surface Gas Facility |
| 2 of 3 | State Route #: 1027 Segment(s): From 0020 To 0020 Offset(s): From 1986 To 2091 | 621: Install Sub-surface Gas Facility |
| 3 of 3 | State Route #: 1027 Segment(s): From 0020 To 0020 Offset(s): From 1863 To 1986 | 621: Install Sub-surface Gas Facility |

| Permit Conditions | | Permit No.: 08087641 |
|-------------------|--|----------------------|
| 1 of 18 | DEPARTMENT MUST BE NOTIFIED IN WRITING TWO WEEKS IN ADVANCE OF PRE-CONSTRUCTION MEETING. | |
| 2 of 18 | PERMITTEE WILL BE RESPONSIBLE FOR COORDINATING RELOCATION OF ANY UTILITY FACILITY CONFLICTS WHICH ARE A RESULT OF ACTIVITIES CONDUCTED UNDER THIS PERMIT. ALL UTILITY FACILITY COORDINATION AND RELOCATION MUST BE IN ACCORDANCE WITH 67 P. CODE CHAPTER 459, OCCUPANCY OF HIGHWAYS BY UTILITIES. | |
| 3 of 18 | NOTIFY THE TRAFFIC MANAGEMENT CENTER (TMC) THREE (3) DAYS IN ADVANCE OF ANY LANE RESTRICTIONS OR LANE CLOSURES. ON THE DAY(S) OF THE ACTUAL WORK, CONTACT THE INSPECTOR 30 MINUTES PRIOR TO TRAFFIC CONTROL DEVICES BEING PLACED. YOU WILL NEED TO INFORM THE TMC OF THE START AND STOP TIMES OF THE RESTRICTIONS. YOU MUST RECALL THE TMC (STOPPAGE TIME OR EARLIER) AND VERIFY THE STOP TIME WAS MET AND THE TRAFFIC RESTRICTIONS HAVE BEEN REMOVED. THE TMC TELEPHONE NUMBER IS 717-265-7600. | |
| 4 of 18 | THE OBLIGATIONS OF THE PERMITTEE HEREUNDER ARE NOT INTENDED TO LESSEN THE OBLIGATIONS OF PERMITTEE UNDER 67 PA CODE, CHAPTER 441. THE TERMS AND CONDITIONS HEREIN SHALL COMMENCE UPON THE DATE OF EXECUTION HEREOF AND SHALL CONTINUE IN FULL FORCE UNTIL THE SUBJECT FOR WHICH THE PERMIT HAS BEEN ISSUED HAS BEEN REMOVED, CLOSED OR OTHERWISE EXTINGUISHED IN ACCORDANCE WITH THE EXISTING REGULATIONS OF THE COMMONWEALTH. | |



Highway Occupancy Permit

Permit No.: 08087641

| Permit Conditions | | Permit No.: 08087641 |
|-------------------|---|----------------------|
| 5 of 18 | STEEL PLATING IS NOT ALLOWED FROM MID-FALL THROUGH EARLY SPRING - GENERALLY THE MONTHS WHERE PLOWABLE SNOW IS A POSSIBILITY. TEMPORARY HOT MIX ASPHALT IS REQUIRED IN TRAVEL LANES AND POSSIBLY ALONG SHOULDER; ALL PATCHING MUST BE MONITORED AND MAINTAINED. | |
| 6 of 18 | CONTACT COUNTY PERMIT INSPECTOR AT LEAST 3 WORK DAYS PRIOR TO START OF WORK AT 717-243-5414 x315 | |
| 7 of 18 | AN INSPECTOR, WHEN AVAILABLE, MAY BE ASSIGNED ON MORE THAN A SPOT INSPECTION BASIS. PERMITTEE WILL BE CHARGED ALL INSPECTION COSTS INCURRED BY THE DEPARTMENT. IT IS THE PERMITTEES RESPONSIBILITY TO PROVIDE THE CERTIFIED TECHNICIANS AND EQUIPMENT FOR THE TESTING OF MATERIALS, COMPACTION ETC. | |
| 8 of 18 | FACILITY MAY BE PLACED IN PAVEMENT OR SHOULDER, AS PER PLANS, PROVIDED BASE AND WEARING COURSES ARE OPENED BY SAW CUT METHOD. | |
| 9 of 18 | THIS PERMIT AUTHORIZES WORK ONLY IN DEPARTMENT HIGHWAY RIGHT OF WAY. | |
| 10 of 18 | DEPARTMENT MUST BE NOTIFIED IN WRITING UPON COMPLETION OF WORK. | |
| 11 of 18 | TEMPORARY PAVEMENT RESTORATION AUTHORIZED CONSISTENT WITH SECTION 459.8(K). | |
| 12 of 18 | SHOULDERS MUST BE RESTORED IN ACCORDANCE WITH APPROPRIATE SECTION OF PUB. 408 AND ROADWAY CONSTRUCTION STANDARDS RC-25M. | |
| 13 of 18 | ALL DISTURBED AREAS OUTSIDE THE PAVEMENT OR SHOULDER SHALL BE RESTORED TO A CONDITION AT LEAST EQUAL TO THAT WHICH EXISTED BEFORE THE START OF WORK. | |
| 14 of 18 | MINIMUM WORK ZONE TRAFFIC CONTROL TO BE IN ACCORDANCE WITH PUB. 213 ATTACHED FIGURE(S). SEE PUB 212 FOR ADDITIONAL DETAILS. | |
| 15 of 18 | NO LANES MAY BE RESTRICTED BETWEEN THE HOURS OF 6:00 AM TO 9:00 AM OR BETWEEN THE HOURS OF 3:00 PM TO 6:00 PM. | |
| 16 of 18 | WORK WILL NOT BE PERMITTED DURING THE FOLLOWING PERIOD: ALL STATE AND NATIONAL HOLIDAYS | |
| 17 of 18 | PERMITTEE IS RESPONSIBLE FOR ENSURING THAT MUD, SILT AND OTHER DEBRIS ARE REMOVED FROM VEHICLES AND TIRES (BY POWER WASH, ETC.) BEFORE ENTERING ONTO THE HIGHWAY. | |
| 18 of 18 | ALL WORK WITHIN THE STATE RIGHT OF WAY MUST FOLLOW SPECIFICATIONS AND STANDARDS OF PUBLICATIONS 408 AND RC-72M. | |

| | |
|---|--------------------------------------|
| Acknowledgement of Completion Permit work has been completed: Date: By: | _____ Barry J Schoch, P.E. |
| | _____ Secretary of Transportation |
| | _____ Michael C. Keiser, P.E. |
| | _____ District Executive |

RECEIVED

MAR 18 2015

**SR 0011 & SR 1027
GAS MAIN EXTENSION**

LOCATED IN
**WORMELYSBURG BOROUGH,
CUMBERLAND COUNTY**



WORMELYSBURG BORO, CUMBERLAND COUNTY
AT&T ATLANTA
CENTURYLINK FORMERLY QWEST
COMCAST CABLE COMMUNICATIONS INC
FRONTIER COMMUNICATIONS CIS 19 LLC
LEVEL 3 COMMUNICATIONS LLC
PENNSYLVANIA AMERICAN WATER
PPL ELECTRIC UTILITIES CORPORATION
SUNEGYS LLC
UGI UTILITIES INC
VERIZON PENNSYLVANIA LLC
WINDSTREAM
WORMELYSBURG BORO MUNI AUTH/9 OF WORMLEY
XO COMMUNICATIONS INC
ZAYO BANDWIDTH FORMERLY PPL TELCOM LLC



LOCATION MAP/KEY PLAN

SCALE: 1" = 150'



LIGHT-HEIGEL & ASSOCIATES, INC., HEREBY STATES THAT, PURSUANT TO THE PROVISIONS OF ACT NO. 121 OF OCTOBER 2008 OF THE PENNSYLVANIA GENERAL ASSEMBLY, IT HAS PERFORMED THE FOLLOWING IN PREPARING THESE DRAWINGS REQUIRING EXCAVATION OR DEMOLITION WORK AT SITES WITHIN THE POLITICAL SUBDIVISION(S) SHOWN ON THE DRAWINGS:

(1) PURSUANT TO SECTION 4, CLAUSE (2) OF SAID ACT, LIGHT-HEIGEL & ASSOCIATES, INC., SHOWN UPON THE DRAWING(S) THE POSITION AND TYPE OF EACH FACILITY OWNER'S LINE, DERIVED PURSUANT TO THE REQUEST MADE AS REQUIRED BY SECTION 4, CLAUSE (2), AND THE NAME OF THE FACILITY OWNER, AND THE FACILITY OWNER'S DESIGNATED OFFICE ADDRESS AND THE TELEPHONE NUMBER AS SHOWN ON THE LIST REFERRED TO IN SECTION 3.

(2) PURSUANT TO SECTION 4, CLAUSE (3) OF SAID ACT, LIGHT-HEIGEL & ASSOCIATES, INC., MADE A REASONABLE EFFORT TO PREPARE THE CONSTRUCTION DRAWING(S) TO AVOID DAMAGE TO AND MINIMIZE INTERFERENCE WITH A FACILITY OWNER'S FACILITIES IN THE CONSTRUCTION AREA BY MAINTAINING THE CLEARANCE AS PROVIDED FOR IN THE APPLICABLE EASEMENT AN EIGHTEEN-INCH CLEARANCE OF THE FACILITY OWNER'S FACILITIES IF NO EASEMENT RESTRICTION EXISTS.

(3) PURSUANT TO SECTION 4, CLAUSE (4) OF SAID ACT, LIGHT-HEIGEL & ASSOCIATES, INC., SHALL BE DEEMED TO HAVE MET THE OBLIGATIONS OF CLAUSE (2) BY CALLING A ONE CALL SYSTEM AND SHOWING AS PROOF THE SERIAL NUMBER OF THE ONE CALL NOTICE ON THE DRAWING(S) AND THE TOLL-FREE NUMBER OF THE ONE CALL SYSTEM, WORMELYSBURG BOROUGH, CUMBERLAND COUNTY, SERIAL NO. 20142812035 EXPIRES: 02/23/2015

LIGHT-HEIGEL & ASSOCIATES, INC. DOES NOT MAKE ANY REPRESENTATION, WARRANTY, ASSURANCE OR GUARANTEE THAT THE INFORMATION RECEIVED PURSUANT TO SAID REQUEST AND AS REFLECTED ON THESE DRAWINGS IS CORRECT OR ACCURATE, BUT LIGHT-HEIGEL & ASSOCIATES, INC. IS REFLECTING SAID INFORMATION ON THESE DRAWINGS ONLY DUE TO THE REQUIREMENTS OF THE SAID ACT 121, OCTOBER 2008.

- J. THE CONTRACTOR WILL BE RESPONSIBLE FOR LOCATING ALL EXISTING UTILITIES INCLUDING, BUT NOT LIMITED TO WATER, STEAM, OIL, GAS MAINS, SANITARY AND STORM SEWERS, AND TELEPHONE AND ELECTRIC CONDUITS WHICH MAY BE ENCOUNTERED DURING THE CONSTRUCTION OPERATION. HE SHALL ALSO BE RESPONSIBLE FOR LOCATING UNDERGROUND STRUCTURES. HE SHALL, AT HIS OWN EXPENSE, ARRANGE WITH THE OWNERS OF SUCH UTILITIES FOR LOCATING THEM. THE CONTRACTOR SHALL BE HELD RESPONSIBLE FOR PROVIDING ADEQUATE PROTECTION AGAINST DAMAGE TO UTILITIES ENCOUNTERED DURING THE COURSE OF CONSTRUCTION AND SHALL BE RESPONSIBLE FOR REPAIR OF ANY UTILITIES DAMAGED DURING THE COURSE OF HIS CONSTRUCTION. THE CONTRACTOR SHALL BE RESPONSIBLE FOR CONTACTING THE PENNSYLVANIA ONE CALL SYSTEM INC. (1-800-242-1776).
- K. THE EARTHWORK CONTRACTOR SHALL REVIEW THE ENTIRE SET OF PLANS AND SUPPORTING DOCUMENTS TO MAKE HIMSELF AWARE OF ANY POSSIBLE UTILITY OR OTHER CONFLICTS, WHICH MAY AFFECT THE PROJECT AND TAKE NECESSARY PRECAUTIONS TO PROTECT EXISTING AND PROPOSED FACILITIES, PRIOR TO ANY EARTH MOVING ACTIVITIES.
- L. THE CONTRACTOR SHALL VERIFY ALL DIMENSIONS AND CONDITIONS BEFORE STARTING WORK. ANY DISCREPANCIES FOUND BETWEEN THE DRAWINGS AND SPECIFICATIONS AND SITE CONDITIONS, OR ANY INCONSISTENCIES OR AMBIGUITIES IN DRAWINGS OR SPECIFICATIONS SHALL BE IMMEDIATELY REPORTED TO THE PROJECT'S ENGINEER, IN WRITING, WHO SHALL PROMPTLY ADDRESS SUCH INCONSISTENCIES OR AMBIGUITIES. THE CONTRACTOR SHALL REPORT TO THE DESIGN ENGINEER IN WRITING BEFORE STARTING WORK. WORK DONE BY THE CONTRACTOR AFTER HIS DISCOVERY OF DISCREPANCIES, INCONSISTENCIES, OR AMBIGUITIES, WITHOUT RECEIVING A RESPONSE FROM THE PROJECT'S ENGINEER, SHALL BE DONE AT THE CONTRACTOR'S RISK.
- M. PROPERTY AND RIGHT-OF-WAY LINES ARE SHOWN FROM VARIOUS SOURCES AND ARE APPROXIMATE ONLY.
- N. PENNDOT PERMITTING FOR THIS PROJECT DOES NOT AUTHORIZE WORK WITHIN THE NORFOLK SOUTHERN RIGHT-OF-WAY.
- O. PAVEMENT MARKING PLACEMENT ON THE STATE HIGHWAY SHALL BE IN ACCORDANCE WITH TC-8800, DATED JUNE 13, 2013.

WORK ZONE AND TRAFFIC CONTROL NOTES

- 1. MAINTENANCE AND PROTECTION OF TRAFFIC DURING CONSTRUCTION SHALL BE IN ACCORDANCE WITH PENNDOT PUBLICATION 213, "TEMPORARY TRAFFIC CONTROL GUIDELINES", JUNE 6, 2014, OR MOST CURRENT.
- 2. ALL WZTC SIGNING IS TO BE TYPE III SHEETING.
- 3. USE "ROAD WORK" LEGEND IN LIEU OF "ROAD CONSTRUCTION" LEGEND FOR ALL LONG TERM OPERATIONS.
- 4. REMOVE ALL SHORT-TERM WZTC SIGNING UPON COMPLETION OF THAT DAY'S WORK PERIOD.
- 5. DO NOT STOP TRAFFIC FLOW WITHIN THE WORK AREA FOR MORE THAN A 5-MINUTE PERIOD AT ANY ONE TIME.
- 6. THE FOLLOWING CONSTITUTES THE REQUIRED WZTC WHEN CONDUCTING ANY CONSTRUCTION ACTIVITIES WITHIN DEPARTMENT RIGHT-OF-WAY:
 - # SHORT-TERM SIGNING: PUBLICATION 213 FIGURES 101, 102, 109.
 - # LONG-TERM SIGNING: PUBLICATION 213 FIGURE 201 (TO BE ERRECTED PRIOR TO COMMENCEMENT OF ANY AND ALL WORK WITHIN DEPARTMENT RIGHT-OF-WAY AND REMOVED UPON COMPLETION OF ANY AND ALL SAID WORK.)
 - # IN ADDITION TO THE SIGNING PRESCRIBED IN FIGURE 201, PROVIDE "ROAD WORK AHEAD" SIGNS (OF THE APPROPRIATE SIZE) MOUNTED ON A TYPE II BARRICADE WITH ONE TYPE B AMBER LIGHT ON ANY SIDE ROADS WITHIN THE LIMITS OF THE LONG-TERM SIGNING (WITHIN 500 FEET SIGNS).
- 7. NOTIFY THE LOCAL MUNICIPALITY WHERE SIGNALIZED INTERSECTION FALLS WITHIN THE WORK ZONE. DO NOT FLAG A SIGNALIZED INTERSECTION WITHOUT THE MUNICIPALITY PLACING THE SIGNAL ON FLASH.
- 8. THE CONTRACTOR SHALL COMPLY WITH ACT 229 OF DECEMBER 2002 DURING CONSTRUCTION ACTIVITIES WITHIN PENNDOT'S RIGHT-OF-WAY.

1. GENERAL NOTES

- A. THIS PLAN IS NOT TO BE CONSTRUED AS AN ENVIRONMENTAL AUDIT/ASSESSMENT PLAN. THIS SURVEY MAKES NO WARRANTY OR GUARANTEE EITHER EXPRESSED OR DESCRIBED I.E., THE DETECTION OF SUBSURFACE CONTAMINANTS AS DEFINED IN D.E.P. TITLE 15-PA CODES 75, 101, 271, 273, 277, 279, 281, AND 285, AS AMENDED.
- B. THE INFORMATION SHOWN ON THIS DRAWING MAY HAVE ALSO BEEN PROVIDED IN A DIGITAL DRAWING FORMAT. ONCE A DRAWING IS RELEASED FROM LIGHT-HEIGEL AND ASSOCIATES, INC. IN A DIGITAL FORMAT, WE HAVE NO CONTROL OVER THE MANIPULATION OR MISUSE OF THE DATA CONTAINED IN THAT FILE. THE VIEWER IS THEREFORE CAUTIONED TO COMPARE ANY SUBSEQUENT REPRODUCTIONS OR MANIPULATIONS OF THIS DATA WITH THE ORIGINAL HARD COPY SEALED PLAN PROVIDED BY LIGHT-HEIGEL AND ASSOCIATES, INC. THE USER IS ALSO CAUTIONED THAT ANY USE OF THE DATA CONTAINED IN THE DIGITAL FILE THAT IS NOT SHOWN ON THE HARD COPY DRAWING, SHALL BE AT THE RISK OF THE USER.
- C. PENNSYLVANIA LAW REQUIRES 3 WORKING DAYS NOTICE FOR CONSTRUCTION PHASE. STOP-CALL BEFORE YOU DIG 1-800-242-1776.
- D. PROTECTIVE FENCE SHALL BE PLACED AROUND ANY OPEN EXCAVATIONS AT THE END OF EACH WORK DAY.
- E. THE CONTRACTOR SHALL COORDINATE WORK WITH THE PUBLIC UTILITIES PRIOR TO ANY ACTIVITY THAT MAY AFFECT THE UTILITY FACILITIES.
- F. THE CONTRACTOR IS RESPONSIBLE FOR IMPLEMENTING MEASURES TO PREVENT DAMAGE TO ALL EXISTING FEATURES (TO REMAIN) WITHIN THE PROJECT LIMITS.
- G. THE CONTRACTOR IS RESPONSIBLE FOR THE COORDINATION OF RELOCATING ANY CONFLICTING UTILITIES THAT ARE A RESULT OF THE IMPROVEMENTS.
- H. THE CONTRACTOR AND HIS SUBCONTRACTOR SHALL TAKE ALL PRECAUTIONS AND FURNISH AND MAINTAIN ALL GUARDS, BARRICADES, HANDRAILS, LIGHTS, AND OTHER APPURTENANCES, ETC., FOR THE PROTECTION OF THE TRAVELING PUBLIC AND PROPERTY AT OR NEAR THE PROJECT.
- I. THE CONTRACTOR SHALL BE RESPONSIBLE FOR AND SHALL SEE THAT ALL EQUIPMENT, TOOLS, AND SUPPLIES ARE OPERATED OR HANDLED IN A SAFE MANNER.

RECEIVED

MAR 18 2015

PA PUBLIC UTILITY COMMISSION
SECRETARY'S BUREAU

TEMPORARY TRAFFIC CONTROL GUIDELINES
PUBLICATION 213

PATA 101
PATA 102
PATA 109

REVISED PER PADOT COMMENTS DATED 10/31/2014

(SURVEYOR)
CERTIFICATION OF ACCURACY
I, HEREBY CERTIFY THAT, TO THE BEST OF MY KNOWLEDGE, THE INFORMATION HEREON IS TRUE AND CORRECT AS SHOWN.

KEITH L. HEIGEL
REGISTERED SURVEYOR

PENNDOT HIGHWAY OCCUPANCY PERMIT PLAN
FOR
**SR 0011 & SR 1027
GAS MAIN EXTENSION**

LOCATED IN
WORMELYSBURG BOROUGH
CUMBERLAND COUNTY PENNSYLVANIA
PREPARED FOR
C/O MICHAEL LANTIERI
1301 ATP DRIVE
MIDDLETOWN PA 17057
717-259-1427

LIGHT-HEIGEL & ASSOCIATES, INC.
ENGINEERS and SURVEYORS
430 EAST MAIN STREET, PALMYRA, PA. 17078
(717) 638-1351 FAX (717) 638-3820 1-800-257-0700 www.light-heigel.com

REGIONAL OFFICES
LANCASTER, PA HALLFAX, PA SCHUMMEL HAVEN, PA
WEST LEBANON, PA PORTER TOWNSHIP, PA MONTANDON, PA




DATE: 10/13/2014 CHECKED BY: SML DWG. NO.: 044-0270

ROOT HIGHWAY OCCUPANCY PERMIT APPLICATION NO. 71859


PENNDOT & RAILROAD LEGAL RIGHT-OF-WAY SHOWN IN ACCORDANCE COMMONWEALTH OF TRANSPORTATION 8 - 0, COUNTY CUMBERLAND, ROUTE 0780, SHEET 4 OF 13.

NOTE: PENNDOT PERMITTING FOR THIS PROJECT DOES NOT AUTHORIZE WORK WITHIN THE NORFOLK SOUTHERN RIGHT-OF-WAY.


NOTE: SEALED MILL AND OVERLAY SHALL EXTEND ONE FOOT INTO THE CARTWAY. A NEW WHITE LINE SHALL BE APPLIED.

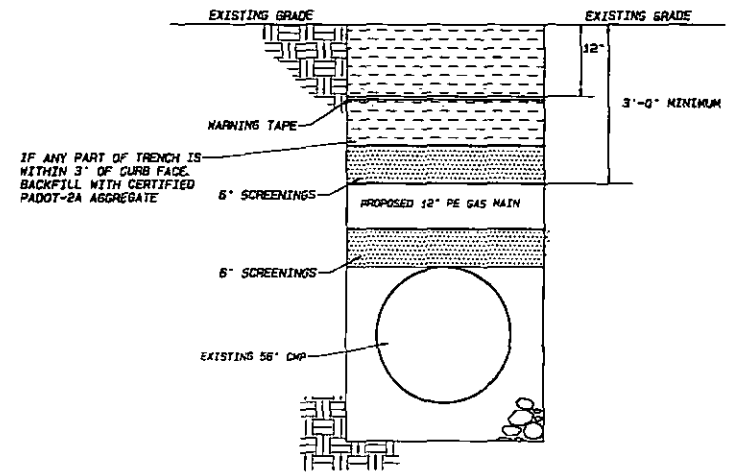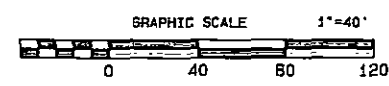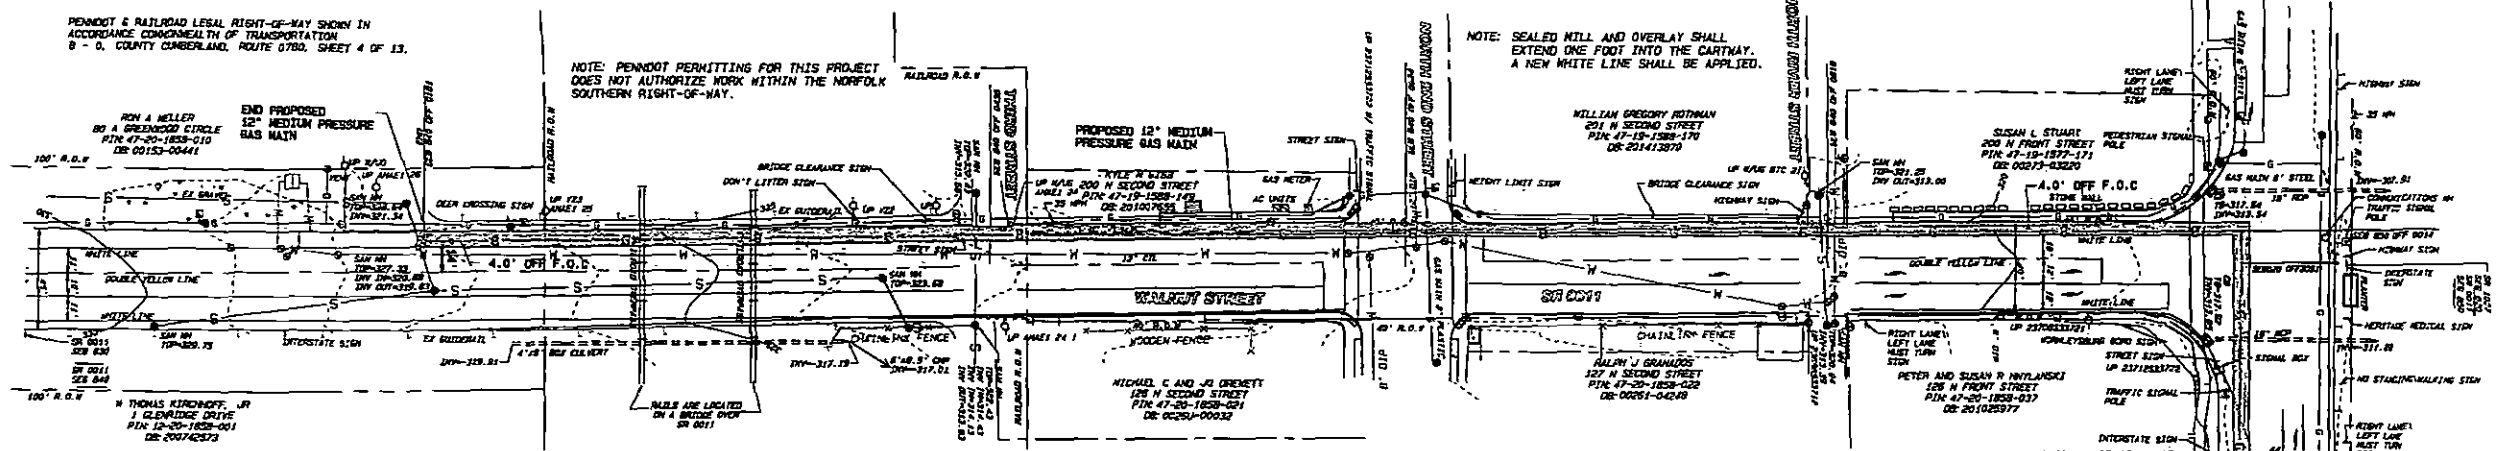


CROSS SECTION OF PROPOSED GAS MAIN AT SEG 020 OFF 1979

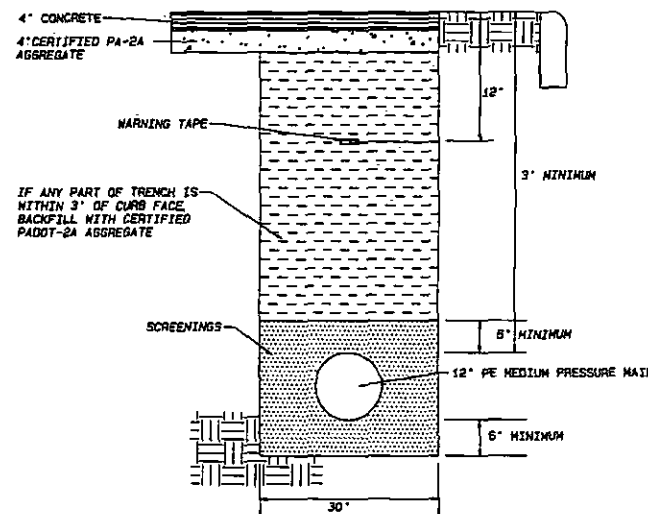

SIDEWALK RESTORATION

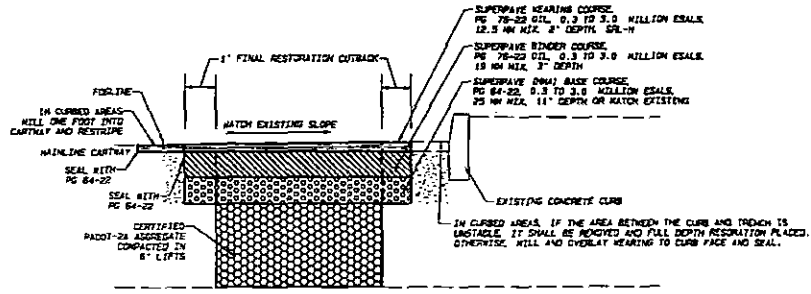

TYPICAL SUPERPAVE TRENCH DETAIL NOT TO SCALE

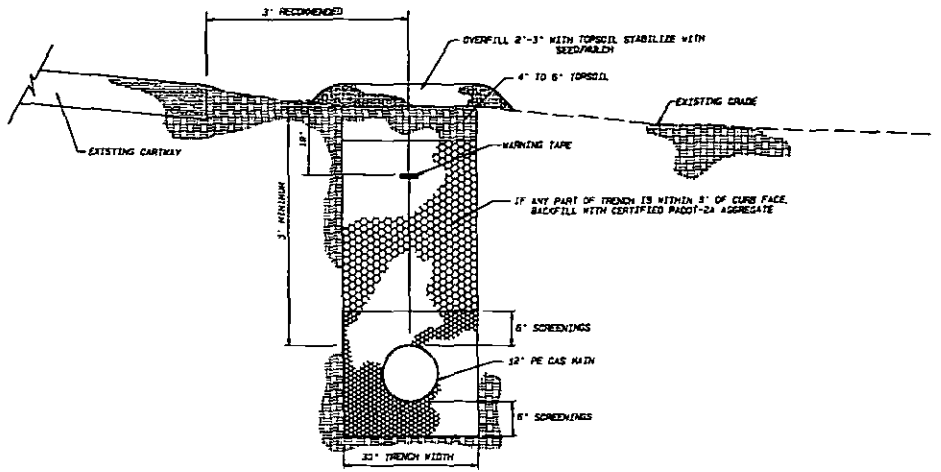

GAS TRENCH - EARTH RESTORATION - ADJACENT TO CARTWAY NOT TO SCALE

LEGEND

| | |
|-----|----------------------------|
| --- | EX CONTOUR |
| --- | RAILROAD |
| --- | ADJOINER |
| --- | EX BRIDGE RAIL |
| --- | EX CURB |
| --- | R.O.W |
| S | EX SANITARY SEWER |
| W | EX WATER MAIN |
| G | EX GAS LINE |
| 12" | PR GAS LINE (12" PE) |
| ⊙ | FIRE HYDRANT |
| ⊙ | EX CURB STOP (WATER) |
| ⊙ | EX WATER VALVE |
| ⊙ | EX VENT (GAS) |
| ⊙ | EX UBI TEST STATION |
| ⊙ | EX GAS VALVE |
| ⊙ | EX CURB STOP (GAS) |
| ⊙ | EX GAS METER |
| ⊙ | COMPARICATION MANHOLE |
| ⊙ | TRAFFIC LIGHT POLE |
| ⊙ | DETECTABLE WARNING SURFACE |
| ⊙ | AREA OF MILL AND OVERLAY |

REVISED PER PADOT COMMENTS DATED 10/31/2014
PENNDOT HIGHWAY OCCUPANCY PERMIT PLAN

**SR 0011 & SR 1027
GAS MAIN EXTENSION**

LOCATED IN
KEPPELTSBURG BOROUGH
CUMBERLAND COUNTY PENNSYLVANIA
PREPARED FOR
G/O MICHAEL LANIERI
1301 ACP DRIVE
MIDDLETOWN PA 17057
717-255-1427



LIGHT-HEIGEL & ASSOCIATES, INC.
ENGINEERS and SURVEYORS
430 EAST MAIN STREET, PALMYRA, PA 17078
(717) 658-1351 FAX (717) 658-3822 1-800-267-2190 www.light-heigel.com

REGIONAL OFFICES
LANCASTER, PA HARRISBURG, PA
WEST LAUREL, PA PORTER TOWNSHIP, PA
MONTICELLO, PA

DATE: 10/13/2014 CHECKED BY: SNL DWS. NO.: PA14-0270
SCALE: 1"=40'

FILE: X:\PROJECTS\2014\14-0270\01.MORLEY\GASBURG.PA\DWG\PA14-0270.MORLEY.DWG 5 NOV 2014 10:00PM

PENNDOT HIGHWAY OCCUPANCY PERMIT APPLICATION NO. 71858

Certificate of Service

I, Joseph B. Eisenhauer, hereby certify that I have this day served a true copy upon the participants, listed below, in accordance with the requirements of 52 PA Code Section 1.54 regarding the Application of UGI Gas Service For Approval of installation of a 12" PE-Medium Pressure Gas Main in SR 0011, going under the Norfolk Southern Railroad bridge at the Crossing of SR 0011 (Walnut Street) and the Railroad Tracks. The Gas Main will go under the Norfolk Southern Railroad Bridge at Mile Post 84/84 Located in Wormleysburg Borough, Cumberland County, Pennsylvania.

AT&T
2315 Salem Road
Conyers, GA 30013
(770) 483-5298
Sent certified mail 02-24-2015

Comcast Cable Communications, Inc.
Attn: Dave McLuckie
Dave_mcluckie@cable.comcast.com
4601 Smith Street
Harrisburg, PA 17109
717-651-1913
emailed 02-18-2015

Windstream
Jeff Taylor
Jeff.taylor@windstream.com
emailed 02-18-2015

Wormleysburg Borough
Municipal Authority
Attn: Gary Berresford
20 Market Street
Wormleysburg, PA 17043
717.763.4483
Municipal Authority is inactive.
Emailed to Borough Manager 02-24-2015.

Centurylink- formerly Qwest
c/o Mark Harley
mark.harley@centurylink.com
2011 Hartel Rd.
Levittown, PA 19057
emailed 02-18-2015

Level 3 Communications, LLC
5095 Ritter Rd, Mechanicsburg, PA 17055
717-506-1600
Sent certified mail 02-24-2015

Frontier Communications, CTSI, LLC
120 Cte Dr
Dallas, PA 18612-9745
Phone: (570) 674-4180
Sent certified mail 02-24-2015

Pennsylvania American Water
Attn: Ron Felker
852 Wesley Drive
Mechanicsburg, PA 17055
(717) 796-7360
emailed 02-24-2015

Sunesys.
185 Titus Avenue
Warrington, PA 18976
Sent certified mail 02-24-2015

XO Communications, Inc.
925 Berkshire Blvd, Reading, PA 19610
(610) 332-1234 - 925
Sent certified mail 02-24-2015

Zayo Bandwidth Northeast, LLC
2 North Ninth Street
Allentown, PA 18101-1179
610-774-5151
Sent certified mail 02-24-2015

PPL Electric Utilities Corporation
Attn: Ryan Jones
100 Commerce Drive
Mechanicsburg, PA 17055
717-691-2922
Sent certified mail 02-24-2015

UGI Utilities, Inc.
Attn: Tom Witt
twitt@ugi.com
1301 AIP Drive
Middletown, PA 17057
717-255-1425
emailed 02-18-2015


Verizon Pennsylvania, Inc.
Attn: Cindy Oberholtzer
coberholtzer@ucseng.com
610-539-1371
emailed 02-18-2015

RECEIVED

MAR 18 2015


PA PUBLIC UTILITY COMMISSION
SECRETARY'S BUREAU


Dated: 3/12/15

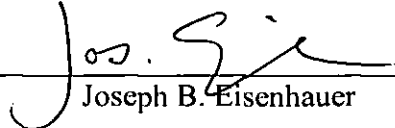
Joseph B. Eisenhauer

FROM:
LORI
(717) 838-1351
LIGHT-HEIGEL & ASSOCIATES, INC
430 EAST MAIN STREET
PALMYRA PA 17078

1 LBS

1 OF  FOR UPS SHIPPING ONLY

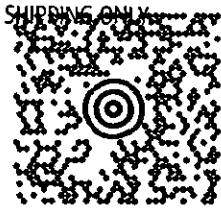


PA 171 9-20



SHIP TO:
ROSEMARY CHIAVETTA
PENNSYLVANIA PUBLIC UTILITY COMMISS
400 NORTH STREET
HARRISBURG PA 17120

UPS GROUND

TRACKING #: 1Z 1X1 646 03 6207 8548

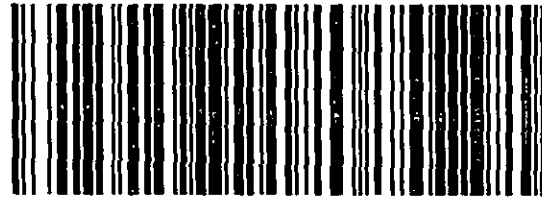

CMPC

To: CHIAVETA, R. PUC

Agency: PUC

Floor:

External Carrier: UPS GROUND

3/19/2015 10:39:28 AM



1Z1X15-60352078548

BILLING: P/P

RECEIVED

MAR 18 2015

PA PUBLIC UTILITY COMMISSION
SECRETARY'S BUREAU

WS 18.0.27 HP Deskjet 89 60.0A 01/2015

Fold here and place in label pouch