

OPE

RECEIVED

2015 MAR 23 AM 11:08

March 20, 2015

PA P.U.C.
SECRETARY'S BUREAU



Strawberry Square, Floor 11
Harrisburg, PA 17101-1809

Ms. Rosemary Chiavetta, Secretary
PA. Public Utility Commission
P.O. Box 3265
Harrisburg, PA. 17105-3265

RE: Docket No. A-2015-2470917

Dear Ms. Chiavetta:

I am amending the proposed clearance height of the Verizon facilities at the Greenfield Road, crossing #517721G. The change will increase the clearance height. I have enclosed copies of the amended design for your review and consideration of the application.

Sincerely,


A handwritten signature in black ink, appearing to read "Gregory A. Jarrett".

Gregory A. Jarrett
Verizon Pennsylvania L.L.C.
717-777-3972
gregory.jarrett@verizon.com

Enclosures

Railroad Permit for Crossing at Greenfield Rd Btwn Independence Ct and LaSalle Ave 1A0TW7F

Plan 1 - 2/5/2015

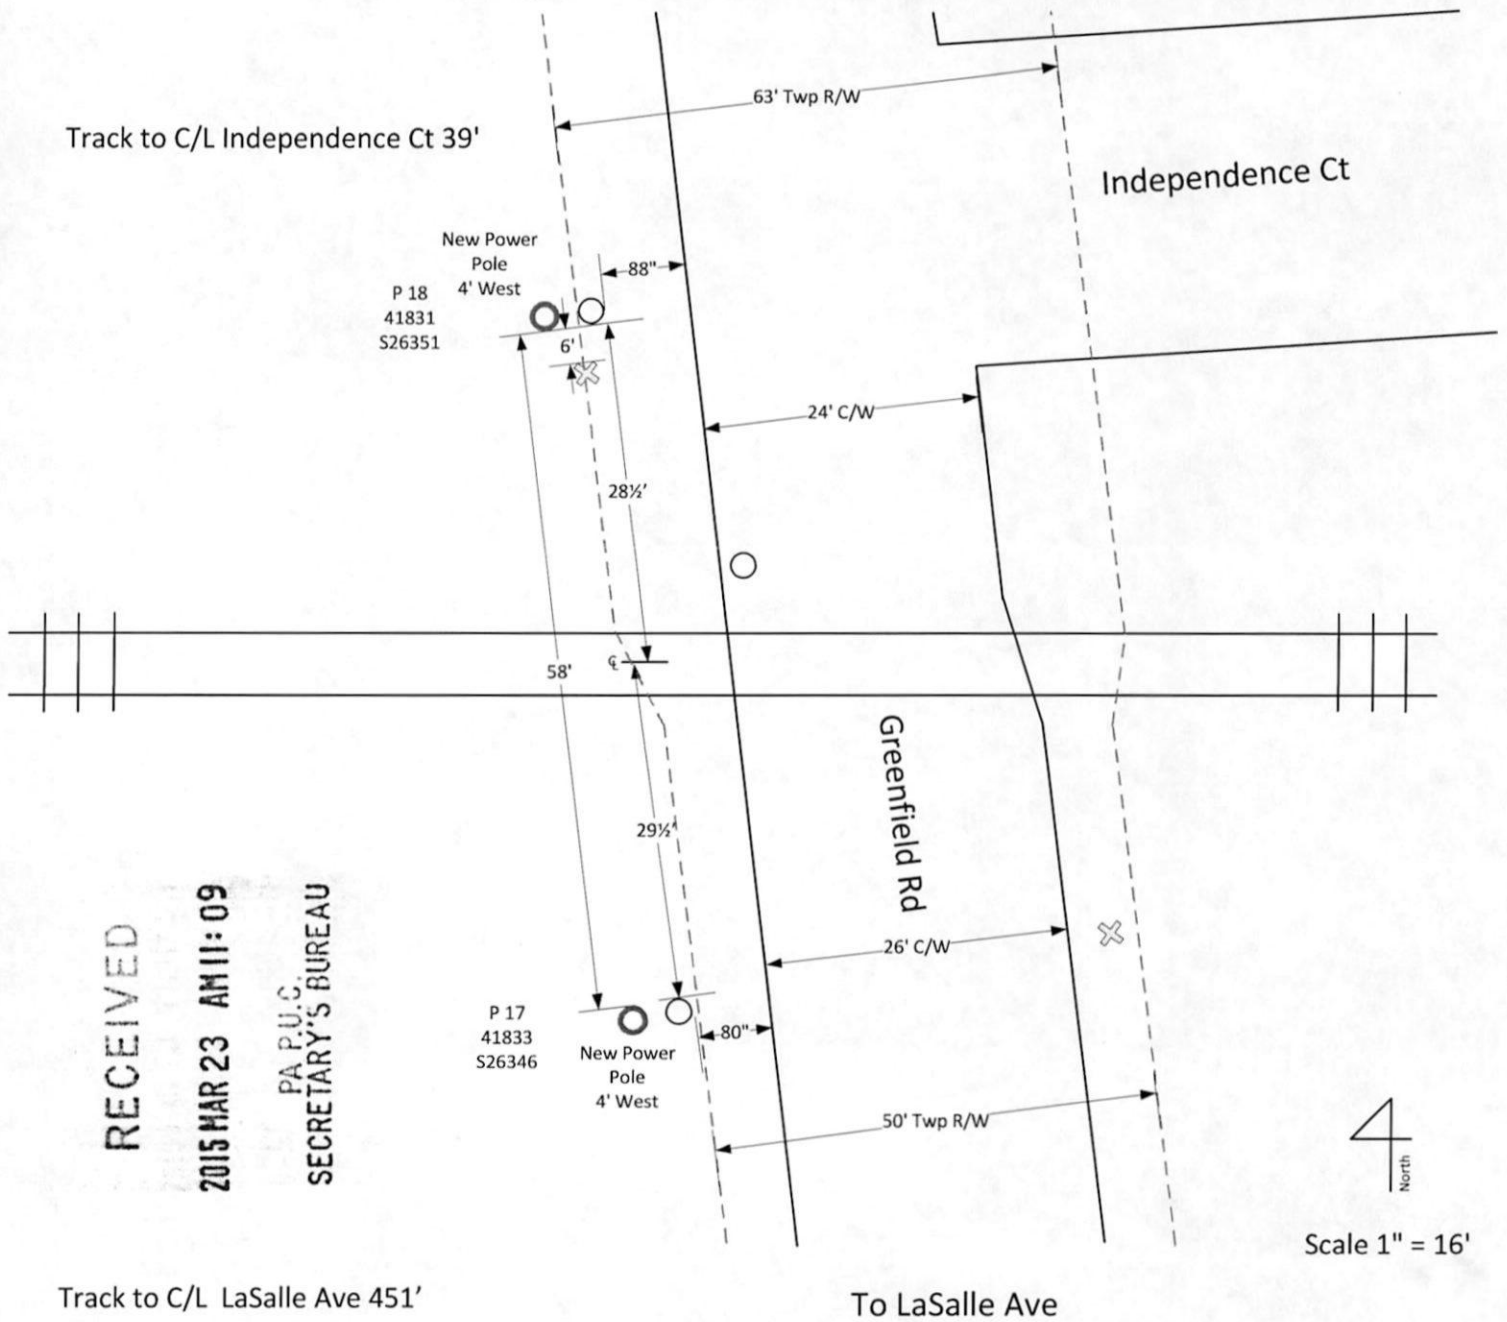


RECEIVED

2015 MAR 23 AM 11:09

PA P.U.C.
SECRETARY'S BUREAU




Scale 1" = 16'

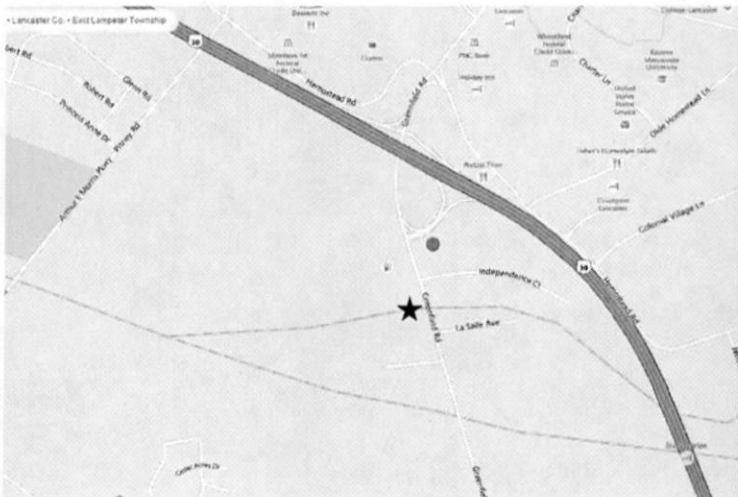


Railroad Permit for Crossing at Greenfield Rd
 Btwn Independence Ct and LaSalle Ave 1A0TW7F
 Elevation View of Existing Attachments

Plan 2 - 2/5/2015

Section Looking West
 Scale: 1" = 8'

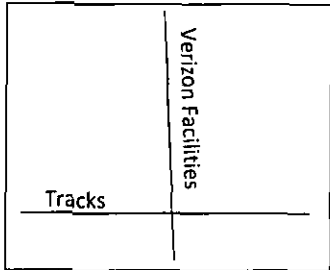

Angle of Facilities

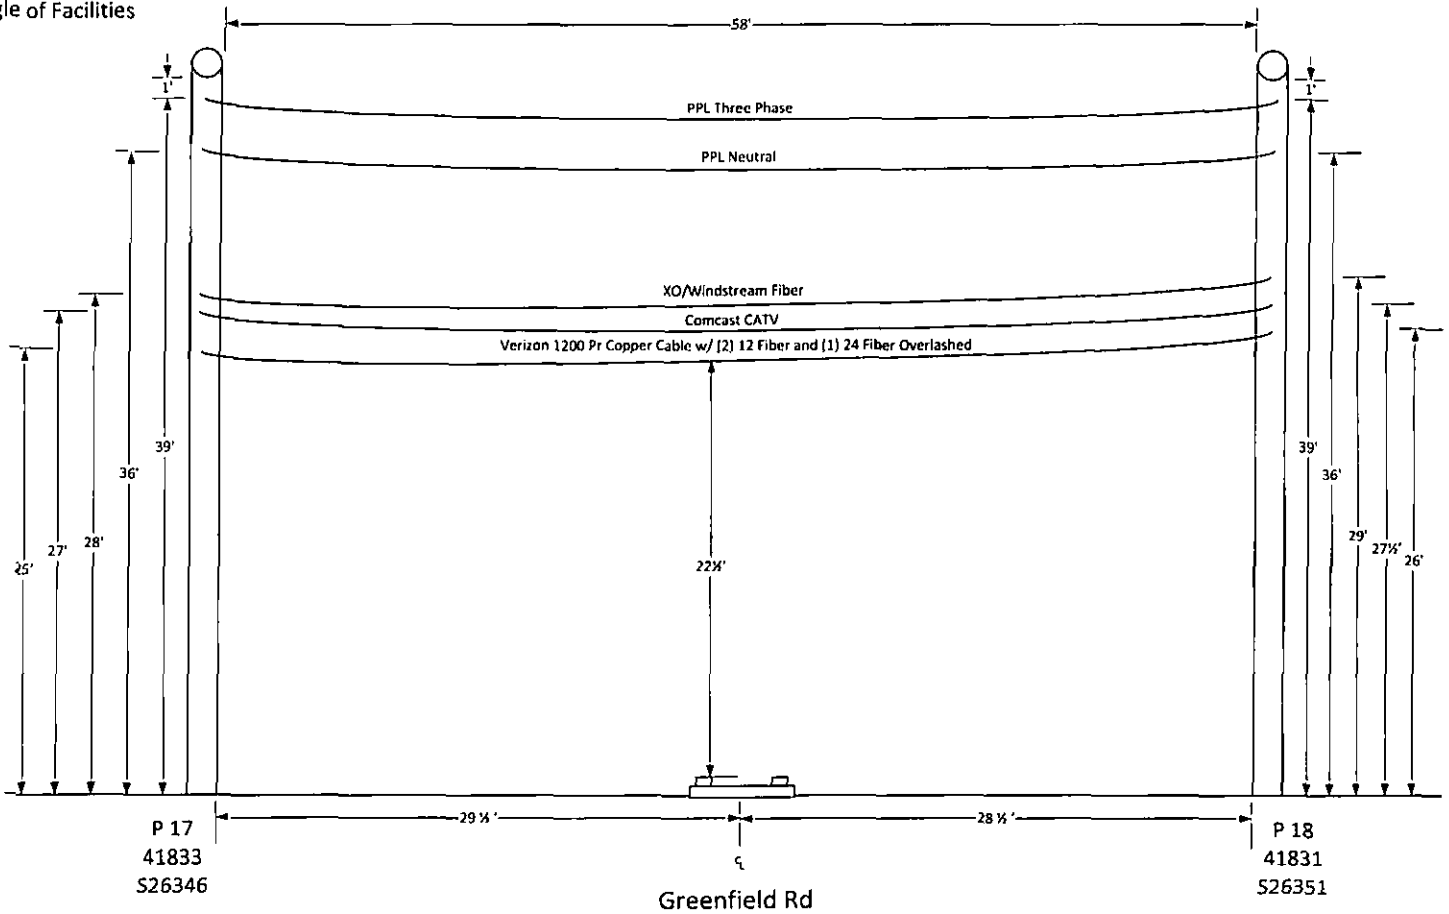


RECEIVED
 2015 MAR 23 AM 11:09
 PA P.U.C.
 SECRETARY'S BUREAU


Railroad Permit for Crossing at Greenfield Rd
 Btwn Independence Ct and LaSalle Ave 1A0TW7F
 Elevation View of Proposed Attachments

Plan 3 - 2/5/2015

Section Looking West
 Scale: 1" = 8'

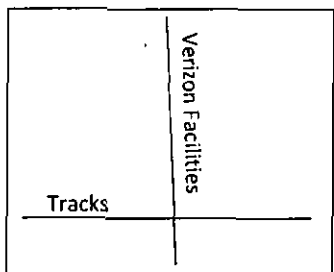

Angle of Facilities

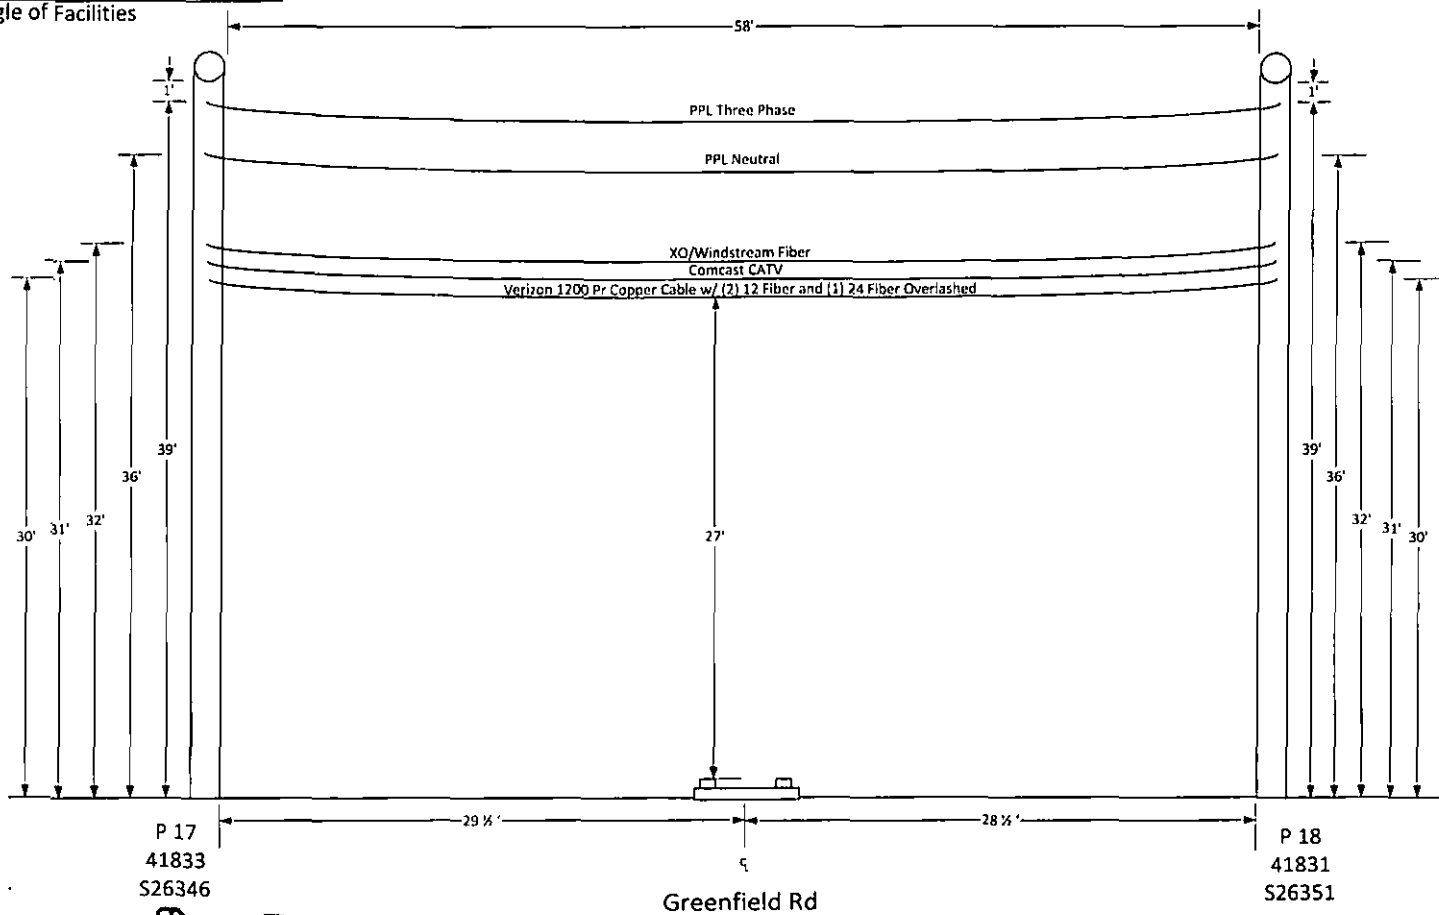

RECEIVED

2015 MAR 23 AM 11:09

PA P.U.C.
 SECRETARY'S BUREAU



303 Walnut Street, 11th Floor
Harrisburg, PA 17101-1809

HARRISBURG PA 171

20 MAR 2015 PM 1 L



Ms. Rosemary Clinavetta, Sec.
PA Public Utility Commission
P.O. Box 3265

Harrisburg, PA. 17105-3265

17105326565

