

Charlotte Krupa
Agency Coordinator

PPL Electric Utilities Corporation
Two North Ninth Street
Allentown, PA 18101-1179
Tel. 610.774.6287 Fax 610.774.6875
cakrupa@pplweb.com



July 14, 2015

Ms. Rosemary Chiavetta, Secretary
Pennsylvania Public Utility Commission
P. O. Box 3265
Harrisburg, PA 17105

Dear Secretary Chiavetta:

Enclosed herewith for filing under Section 507 of the Public Utility Code, Title 66, are one (1) original and three (3) copies of Right of Way Agreement, adopted June 10, 2015 by the Borough of Taylor and accepted July 8, 2015, by PPL Electric Utilities Corporation (PPL), wherein the Borough of Taylor grants to PPL the right to construct, operate and maintain its electric line facilities in the Borough of Taylor in Lackawanna County.

Should you have any questions please call me.

Sincerely,

Charlotte Krupa
Agency Coordinator

Enclosure

RECEIVED
2015 JUL 20 AM 11:04
SECRETARY'S OFFICE

Prepared by: PPL Electric Utilities
Return to: PPL Electric Utilities
ROW Department
Daniel J. Walker
600 Main Street
Scranton, PA 18509

RECEIVED
2015 JUL 20 AM 11:04
PENNSYLVANIA
SECRETARY'S BUREAU

PARID: 16615040045

**This instrument solely grants, vests
or confirms a public utility easement.**

Form 4337 (8/2014)

W.O. Number:							
5	8	0	1	8	2	4	6



GRANT OF RIGHT-OF-WAY

KNOW ALL MEN BY THESE PRESENTS, That the Borough of Taylor, a corporation of Pennsylvania hereinafter called "GRANTOR", intending to be legally bound, does hereby for itself and its successors and assigns quitclaims unto **PPL ELECTRIC UTILITIES CORPORATION ("PPL")**, its successors and assigns, the right to construct, reconstruct, operate and maintain its electric and communication facilities consisting of one (1) anchor guy as shown on the plan hereto attached and made a part hereof including such other wires, cables, fixtures and apparatus necessary for the convenient transaction of the business of PPL, upon, across, over, under and along the property identified as County Tax Parcel No. 16615040045 which the undersigned owns or has any interest located along Main Street situate in the Borough of Taylor, County of Lackawanna, Commonwealth of Pennsylvania; including the right of ingress and egress to and from the said lines for any of the aforesaid purposes; also the right to cut down no trees within zero (0) feet each side of centerline of the electric/communication line and the right to trim no trees within zero (0) Feet each side of centerline of the electric/communication line and to remove brush along said lines which in the judgment of said PPL menace the said lines; and also the right to permit the attachment of wires and cables of any other person or company to said poles. Any poles or facilities erected hereunder along a highway, whether within or outside the highway limits, may be relocated to conform to new or relocated highway limits. PPL shall restore the property to substantially the same condition that the property was in prior to installation, maintenance or repair of the electric facilities.

PPL does hereby covenant, promise and agree, except as herein otherwise provided, to indemnify and save harmless Grantor from any and all loss, damage or injury that may be caused by reason of the construction, reconstruction, maintenance or repair of PPL lines and facilities on the property of Grantor, except to the extent that such loss, damage or injury arises out of or results from the negligence or willful misconduct of Grantor or his/her/its employees or agents.

A copy of this agreement and an acceptance hereof by PPL shall be filed by PPL with the Pennsylvania Public Utility Commission, and this agreement shall thereafter become effective in accordance with the provisions of the Public Utility Law.

IN WITNESS WHEREOF, Grantor has caused this agreement to be executed in its corporate name by its proper officers, this 10th day of June, 2015.

ATTEST:

The Borough of Taylor

By:

Kristi A Evans
Kristi Evans, Secretary

Kenneth P. Mickavicz
Kenneth P. Mickavicz, Council President


COMMONWEALTH OF PENNSYLVANIA)

: SS

COUNTY OF LACKAWANNA)

On this, the 10th day of June, 2015, before me, the undersigned officer, personally appeared Kenneth P. Mickavicz, Council President for the Borough of Taylor, known to me (or satisfactorily proven) to be the person described in the foregoing instrument, and acknowledged that he/she executed the same in the capacity therein stated and for the purposes therein contained.

IN WITNESS WHEREOF, I have hereunto set my hand and notarial seal.

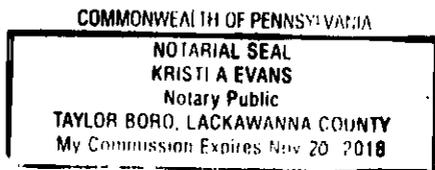

Kristi A Evans
Notary Public

ACCEPTED AND CONDITIONS AGREED TO:

WITNESS:



PPL Electric Utilities Corporation

By:

Oliver Schleder 7/8/15

Charlotte Krueper 7-8-15

Note:
For exact location of right-of-way and/or facilities within right-of-way contact the local PPL Electric Utilities Corporation office.

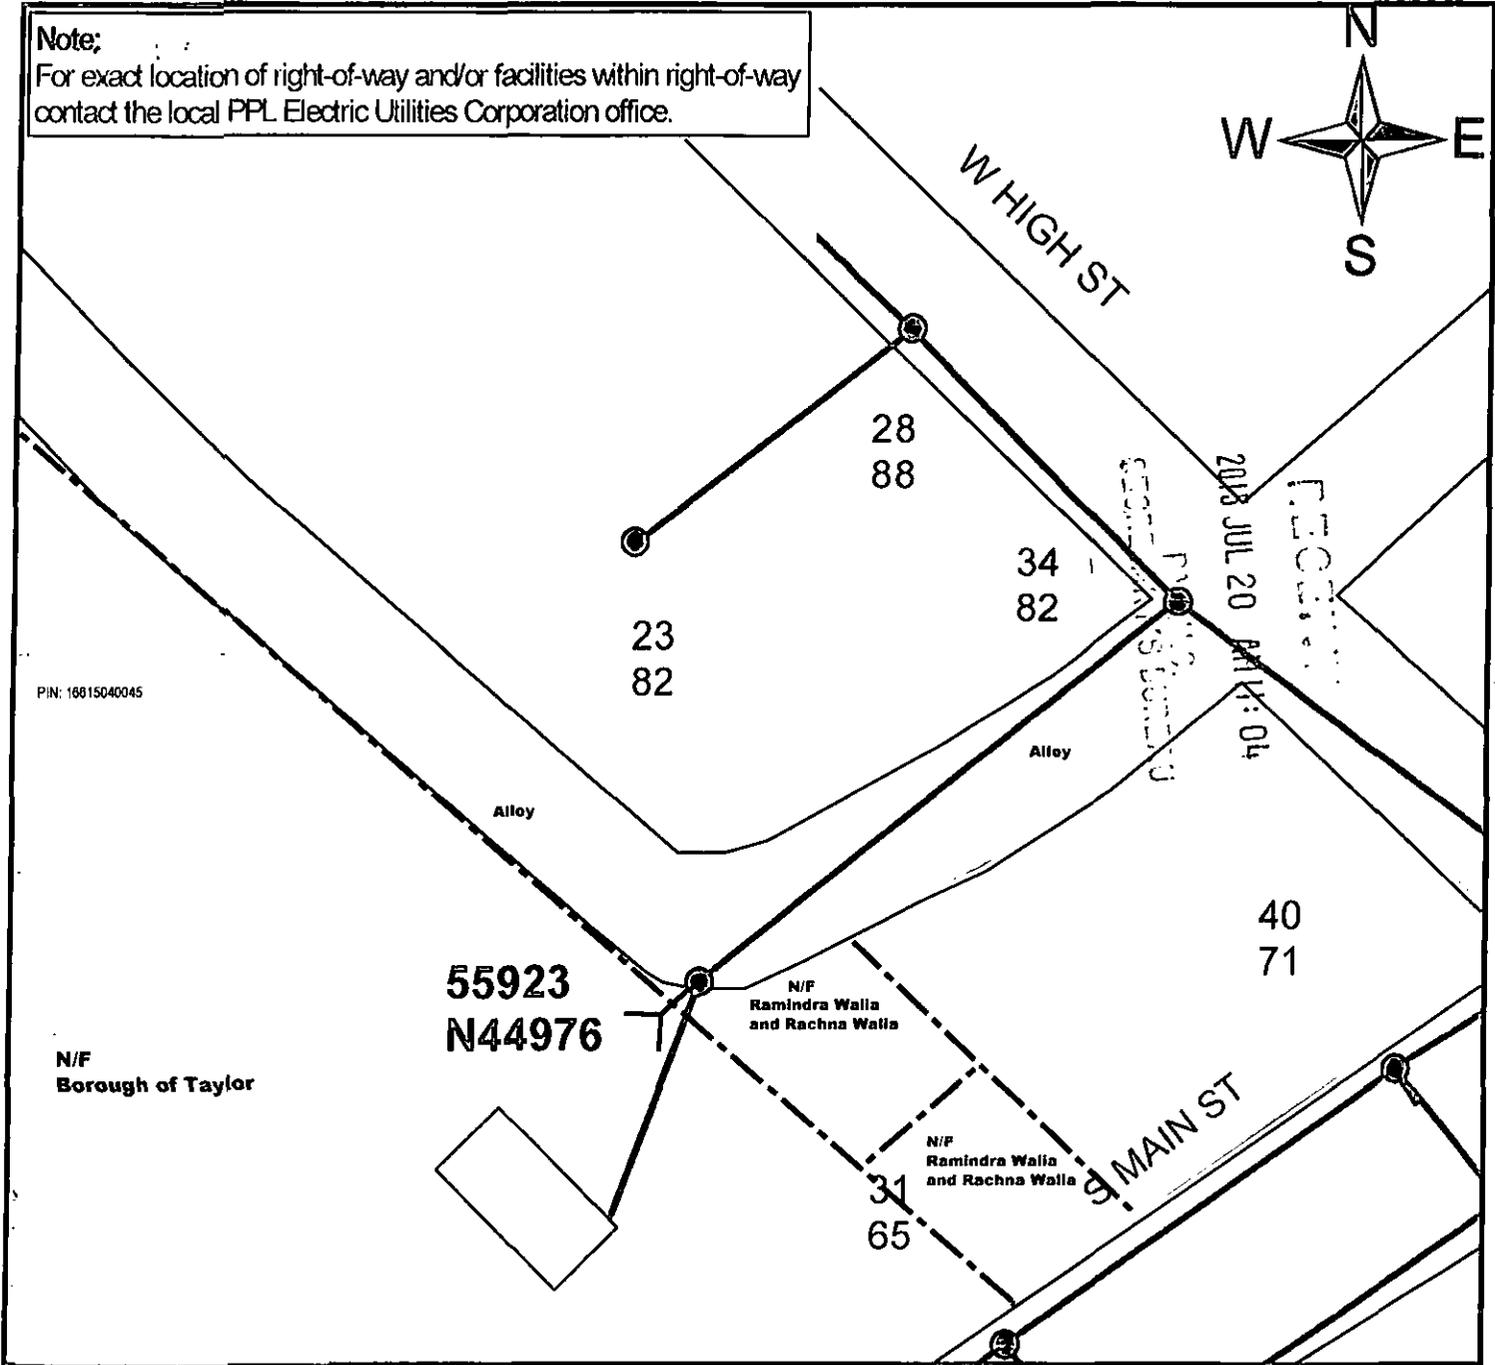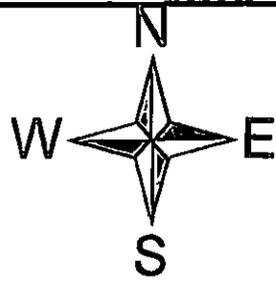


Not for Construction

Legend	
	Property Line, +/-
	Anchor Guy, Proposed
	Pole, Existing
	Overhead Wires, Existing

WO/Design: 58018246/47949	PLAN SHOWING FACILITIES ON PROPERTY OF: Borough of Taylor
ER: 288212	
RWID: 5957	TAYLOR BOROUGH LACKAWANNA COUNTY
SCALE: N.T.S.	PPL Electric Utilities Corporation ALLENTOWN, PENNA.
DATE: 5/6/2015	SIGNATURE:
ENGR: Kernoschak Jr, Thomas M	DWG. NO.: 58018246-47949-R/W-0

FIRST CLASS
Charlotte Krupa
PPL Utilities
2 N 9th St - GENN3
Allentown PA 18101

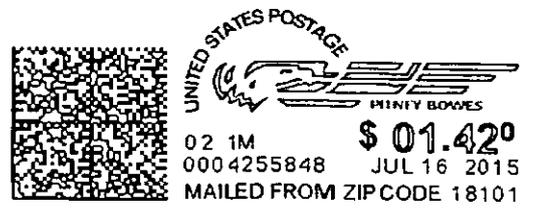

FIRST CLASS MAIL

Ms. Rosemary Chiavetta, Secretary
Pennsylvania Public Utility Commission
P. O. Box 3265
Harrisburg, PA 17105