



Law Department
411 Seventh Avenue (16-1)
Pittsburgh, PA 15219

Tel 412-393-1518
Fax 412-393-1418
lgannon@duqlight.com

Lesley C. Gannon, Esq.

September 4, 2015

VIA ELECTRONIC FILING

Ms. Rosemary Chiavetta, Secretary
Pennsylvania Public Utility Commission
Commonwealth Keystone Building
400 North Street
Harrisburg, PA 17120

Re: Municipal Contract filed under 52 Pa. Code § 3.101
Right of Way Agreement between Duquesne Light Company and Port Vue Borough

Dear Secretary Chiavetta:

In accordance with the Pennsylvania Public Utility Code and Commission Regulations, I have enclosed one copy of the executed Right of Way Agreement dated August 31, 2015 between Duquesne Light Company and Port Vue Borough, in which Port Vue Borough granted to Duquesne Light Company a right of way on property owned by it and situate in Port Vue Borough, Allegheny County.

Should you have any questions regarding the enclosed filing or Agreement, please feel free to call.

Sincerely,



Lesley C. Gannon

Enclosure

POLECORP. 02/01
401055 R1

DUQUESNE LIGHT CO. COPY

RIGHT OF WAY AGREEMENT

The undersigned Grantor, **PORT VUE BOROUGH**, for good and valuable consideration, the receipt of which is hereby acknowledged, does hereby grant unto Duquesne Light Company, its successors and assigns, for providing, transmitting and/or distributing electric and/or communications services for any and all purposes, the right, privilege and authority to erect, install, use, own, operate, maintain, repair, renew and finally remove an electric line, consisting of **three (3) poles (#329098, #351699 & #370505 - items 1, 2 & 3)**, together with crossarms, cables, wires, **two(2) anchors (attached to pole #351699 & #370505)**, guys and other fixtures and apparatus thereto belonging, upon, over, under, along, across and through Grantors land, fronting on **McClure Road**, situate in **Port Vue Borough, Allegheny County, Pennsylvania**, having Tax ID #466-B-140, and shown on Duquesne Light Company Drawing No. **401055 Rev.1**, a copy of which has been given to Grantor and attached hereto. Duquesne Light Company shall also have the following rights: to trim or remove any trees or shrubbery which, at any time or times, may interfere or threaten to interfere with the erection, installation, use, operation, maintenance, repair, renewal or removal of the electric line; to enter upon the land at any time for such purposes; to permit others to attach crossarms, cables, wires and related apparatus, and to use the poles and apparatus erected hereunder; and to sell, assign, lease or otherwise transfer any or all of the rights hereunder.

Utility shall file a copy of this Agreement with the Pennsylvania Public Utility Commission as required by Title 66, Section 507 of the Public Utility Code, and this Agreement shall become affective in accordance therewith.

Intending to be legally bound the Grantor has executed this agreement this 31st day of August, 2015.

ATTEST:

[Signature]
(Assistant) Secretary

GRANTOR: PORT VUE BOROUGH
By: [Signature]
Malisa Migliori / Borough Manager

COMMONWEALTH OF PENNSYLVANIA
COUNTY OF Allegheny SS:

On this 31st day of Aug, 2015, before me, a Notary Public in and for the Commonwealth and County, personally appeared Malisa Migliori, Manager of Port Vue Borough, and as such Manager, being authorized to do so, executed the foregoing instrument for the purposes therein contained.

WITNESS my hand and seal the day and year aforesaid.


COMMONWEALTH OF PENNSYLVANIA
NOTARIAL SEAL
Anne C. Bacon, Notary Public
City of McKeesport, Allegheny County
My Commission Expires December 04, 2016

[Signature]
Notary Public

WAYMOUTH DR

McCLURE DR


GIS :: 6347
 MAP :: F9-16
 CKT :: 23862
 (WILSON)

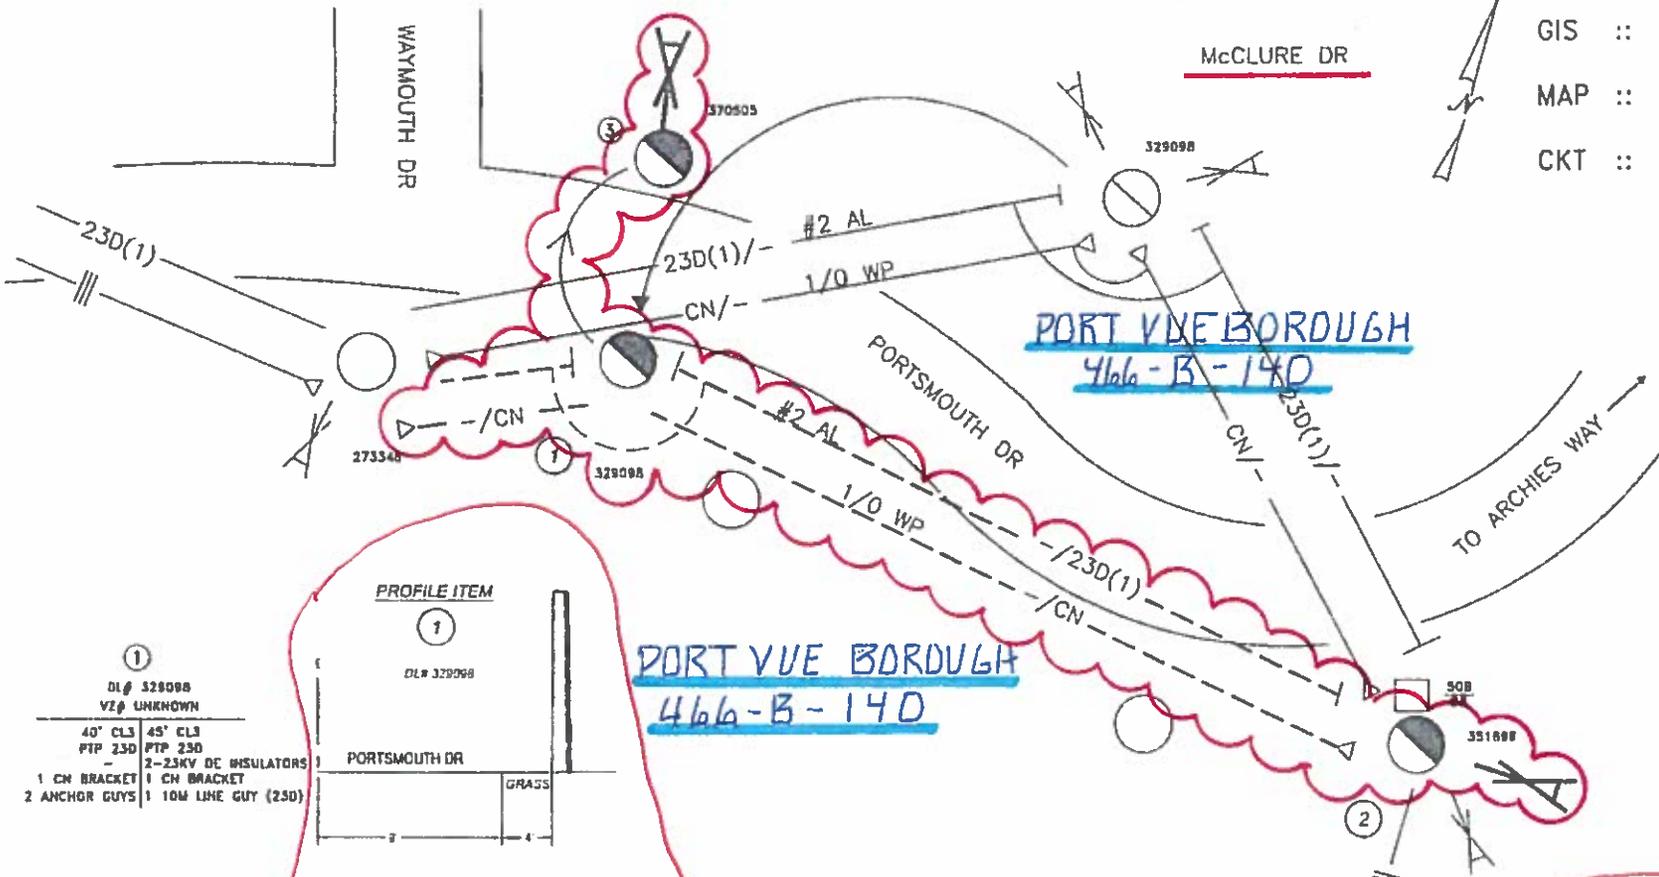


PORT VUE BORDUGH
 466-B-140

PORT VUE BORDUGH
 466-B-140


- ①
 DL# 329098
 VZ# UNKNOWN
- | | |
|---------------|----------------------|
| 40' CL3 | 45' CL3 |
| FTP 23D | FTP 23D |
| - | 2-25KV DE INSULATORS |
| 1 CN BRACKET | 1 CN BRACKET |
| 2 ANCHOR GUYS | 1 10M LINE GUY (23D) |

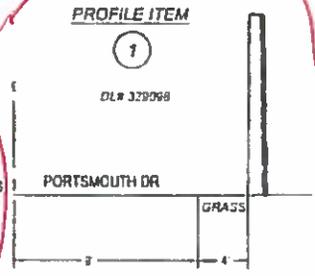

- ③
 DL# 370505
 VZ# UNKNOWN
- | |
|----------------------|
| 30' CL1 |
| 1-10M LINE GUY (23D) |
| 1-ANCHOR GUY (23D) |
| 1-DBL HELIX |

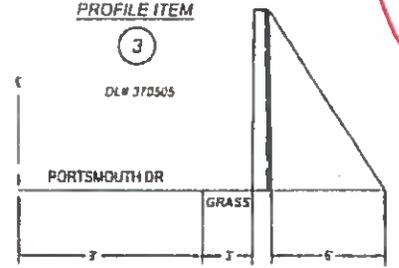

- ②
 DL# 351699
 VZ# UNKNOWN
- | | |
|-------------------------------------|-------------------------------------|
| 40' CL3 | 45' CL3 |
| DE OH POLE | DE OH POLE |
| 1-23D 50 KVA TRANSFORMER (OH-10-44) | 1-23D 50 KVA TRANSFORMER (OH-10-44) |
| 1 CN BRACKET | 1 CN BRACKET |
| 1 358 BRACKET | 1 358 BRACKET |
| 1 ANCHOR GUY | 1 ANCHOR GUY |
| - | 1 DBL HELIX |
- NOTE: VZ INVOLVED

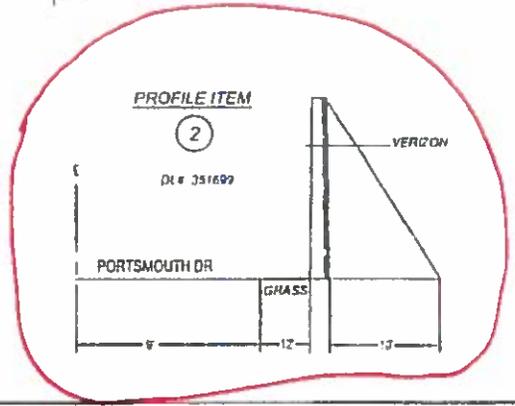

Duquesne Light Our Energy...Your Power CONSTRUCTION ENGINEERING		RELOCATE POLE #329098 REPLACE POLE #351699 ADD POLE #370505 PORTSMOUTH, MCKEESPORT (PORTVUE)	
SCALE	DATE COMPL'D	DRAWN BY	FINAL APP FOR ISSUE
NTS	6/18/2015	K RADCLIFFE	LARRY D. DUVALL
DLCO TO RELOCATE POLE			REQ NO.
			401055
			DOC NO.
			401055