



COMMONWEALTH OF PENNSYLVANIA
PENNSYLVANIA PUBLIC UTILITY COMMISSION
P.O. BOX 3265, HARRISBURG, PA 17105-3265

AUGUST 9, 2000

IN REPLY PLEASE
REFER TO OUR FILE

C-00992533

TO ALL PARTIES

Borough of Tamaqua
v.
Reading, Blue Mountain and Northern Railroad Company


To Whom It May Concern:

In accordance with numbered Paragraph 5 of the Commission's Opinion and Order entered March 20, 2000, Reading, Blue Mountain and Northern Railroad Company has submitted its situation plan for the installation of a concrete panel crossing surface in the Borough of Tamaqua.

The Commission issues this Secretarial letter in accordance with Section 2702 of the Public Utility Code and finds that the situation plan be and is hereby approved.

If you are dissatisfied with the resolution of this matter, you may, as set forth in 52 Pa. Code §5.44, file a petition with the Commission within ten (10) days of the date of this letter.

Very truly yours,

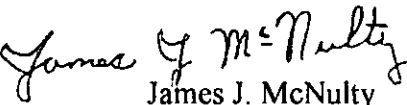
James J. McNulty
Secretary


INDEXED
2000

DOCUMENT
FOLDER

READING BLUE MOUNTAIN & NORTHERN RAILROAD
CROSSING SPECIFICATIONS

EXHIBIT - A

CERTIFIED CORRECT PLANS	
<i>[Signature]</i> Engineer	<i>George V. Mahan</i> Bureau of Transportation & Safety
Approved by	
PENNA. PUBLIC UTILITY COMMISSION.	
ATTEST <i>[Signature]</i> Secretary	

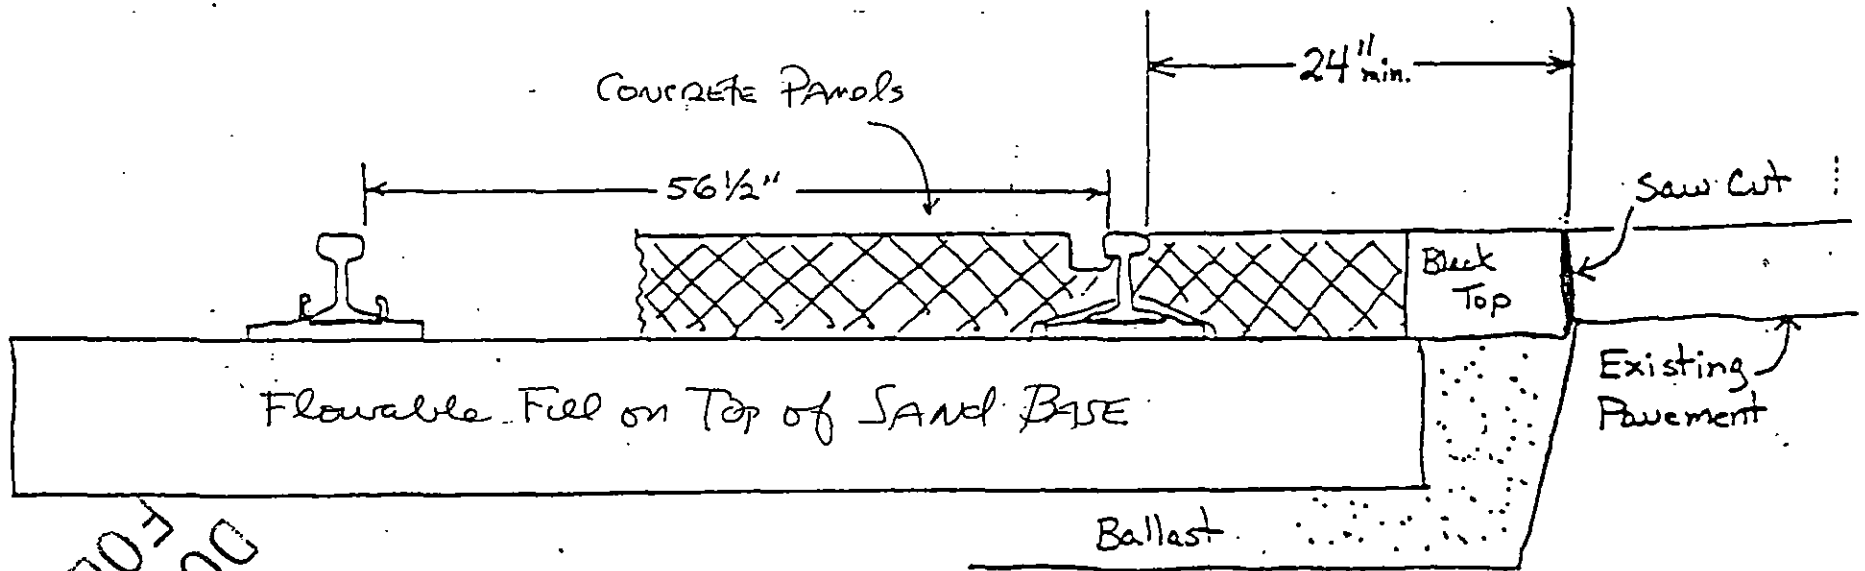

DOCUMENT
FOLDER

DOCKETED
AUG 16 2000

C-00992533

CERTIFIED CORRECT PLANS
Engineer Approved by *George T. Mahan*
Bureau of Transportation & Safety
PENNA. PUBLIC UTILITY COMMISSION
ATTEST *John W. Kelly*
Secretary

CONDUIT PLACEMENT

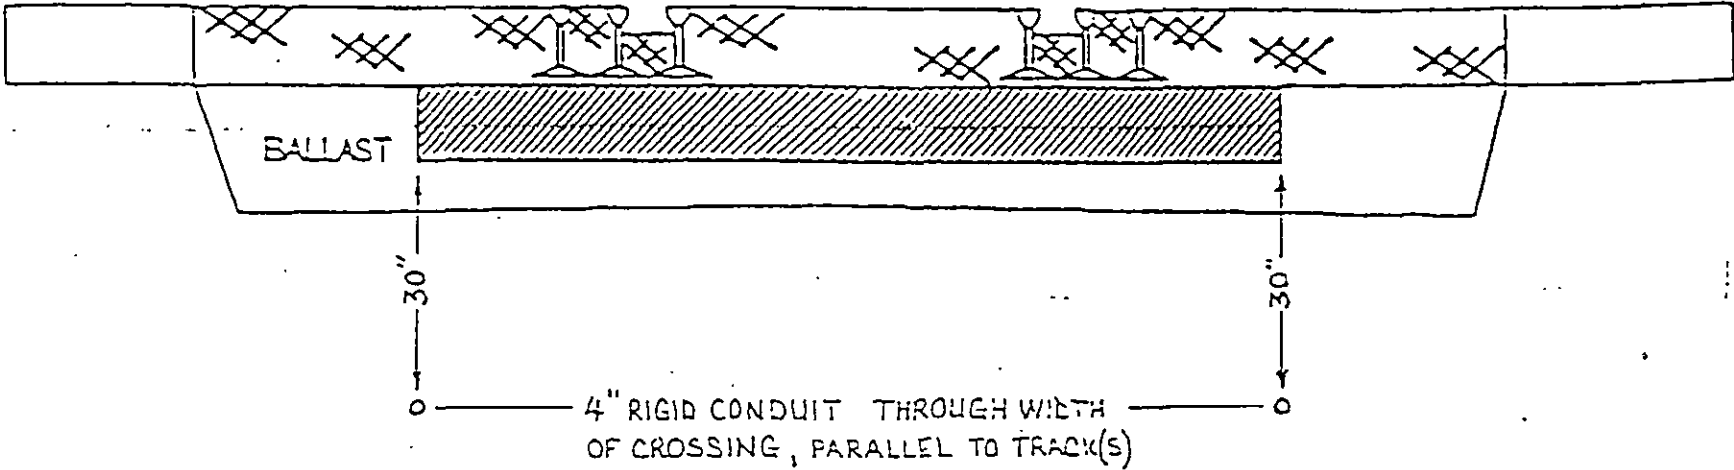


EXHIBIT - B