



Law Department
411 Seventh Avenue (16-1)
Pittsburgh, PA 15219

Tel 412-393-1518
Fax 412-393-1418
lgannon@duqlight.com

Lesley C. Gannon, Esq.

November 2, 2015

VIA ELECTRONIC FILING

Ms. Rosemary Chiavetta, Secretary
Pennsylvania Public Utility Commission
Commonwealth Keystone Building
400 North Street
Harrisburg, PA 17120

Re: Municipal Contract filed under 52 Pa. Code § 3.101
Right of Way Agreement between Duquesne Light Company and Glassport Borough

Dear Secretary Chiavetta:

In accordance with the Pennsylvania Public Utility Code and Commission Regulations, I have enclosed one copy of the executed Right of Way Agreement dated October 14, 2015 between Duquesne Light Company and Glassport Borough, in which Glassport Borough granted to Duquesne Light Company a right of way on property owned by it and situate in Glassport Borough, Allegheny County.

Should you have any questions regarding the enclosed filing or Agreement, please feel free to call.

Sincerely,



Lesley C. Gannon

Enclosure

ANCCORP. 2/01
402474

DUQUESNE LIGHT CO. COPY
RIGHT OF WAY AGREEMENT

The undersigned Grantor, **Borough of Glassport**, for good and valuable consideration, the receipt of which is hereby acknowledged **does** hereby grant unto Duquesne Light Company, its successors and assigns, for providing, transmitting and/or distributing electric and/or communications services for any and all purposes, the right, privilege and authority to install, use, own, operate, maintain, repair, renew and finally remove **one (1)** anchor (attached to pole #13358, item 1), together with the guy wires and other apparatus thereto belonging, upon, over, under, along and across Grantors land, fronting on **Fifth Street at Allegheny Avenue**, situate in **Glassport Borough, Allegheny County**, Pennsylvania, and shown on Duquesne Light Company Drawing No. **402474**, a copy of which has been given to Grantor. Duquesne Light Company shall also have the following rights: to trim or remove any trees or shrubbery which, at any time or times, may interfere or threaten to interfere with the erection, installation, use, operation, maintenance, repair, renewal or removal of the electric line; to enter upon the land at any time for such purposes; to permit others to attach guys and related apparatus; and to sell, assign, lease or otherwise transfer any or all rights hereunder.

Utility shall file a copy of this Agreement with the Pennsylvania Public Utility Commission as required by Title 66, Section 507 of the Public Utility Code, and this Agreement shall become effective in accordance therewith.

Intending to be legally bound the Grantor **has** executed this agreement this 14th day of October, 2015.

GRANTOR:
BOROUGH OF GLASSPORT

ATTEST:

Andrew J. Foster
(Assistant) Secretary

By: David Kowalski
David Kowalski, President of Council

COMMONWEALTH OF PENNSYLVANIA
COUNTY OF Allegheny SS:



On this 14th day of October, 2015, before me, a Notary Public in and for the Commonwealth and County, personally appeared David Kowalski, President of Council of the Borough of Glassport, and as such President of Council, being authorized to do so, executed the foregoing instrument for the purposes therein contained.

WITNESS my hand and seal the day and year aforesaid.

COMMONWEALTH OF PENNSYLVANIA
NOTARIAL SEAL
Nancy M. Piazza-Whaby, Notary Public
Glassport Boro, Allegheny County
My Commission Expires April 24, 2018
MEMBER, PENNSYLVANIA ASSOCIATION OF NOTARIES

Nancy M. Piazza-Whaby
Notary Public

Circuits: 4940 & 22253
 Pole Maps: F10-9
 GIS: 6446
 Site ID: Near 162
 3rd Party Attachments Top to Bottom:
 a) COMCAST

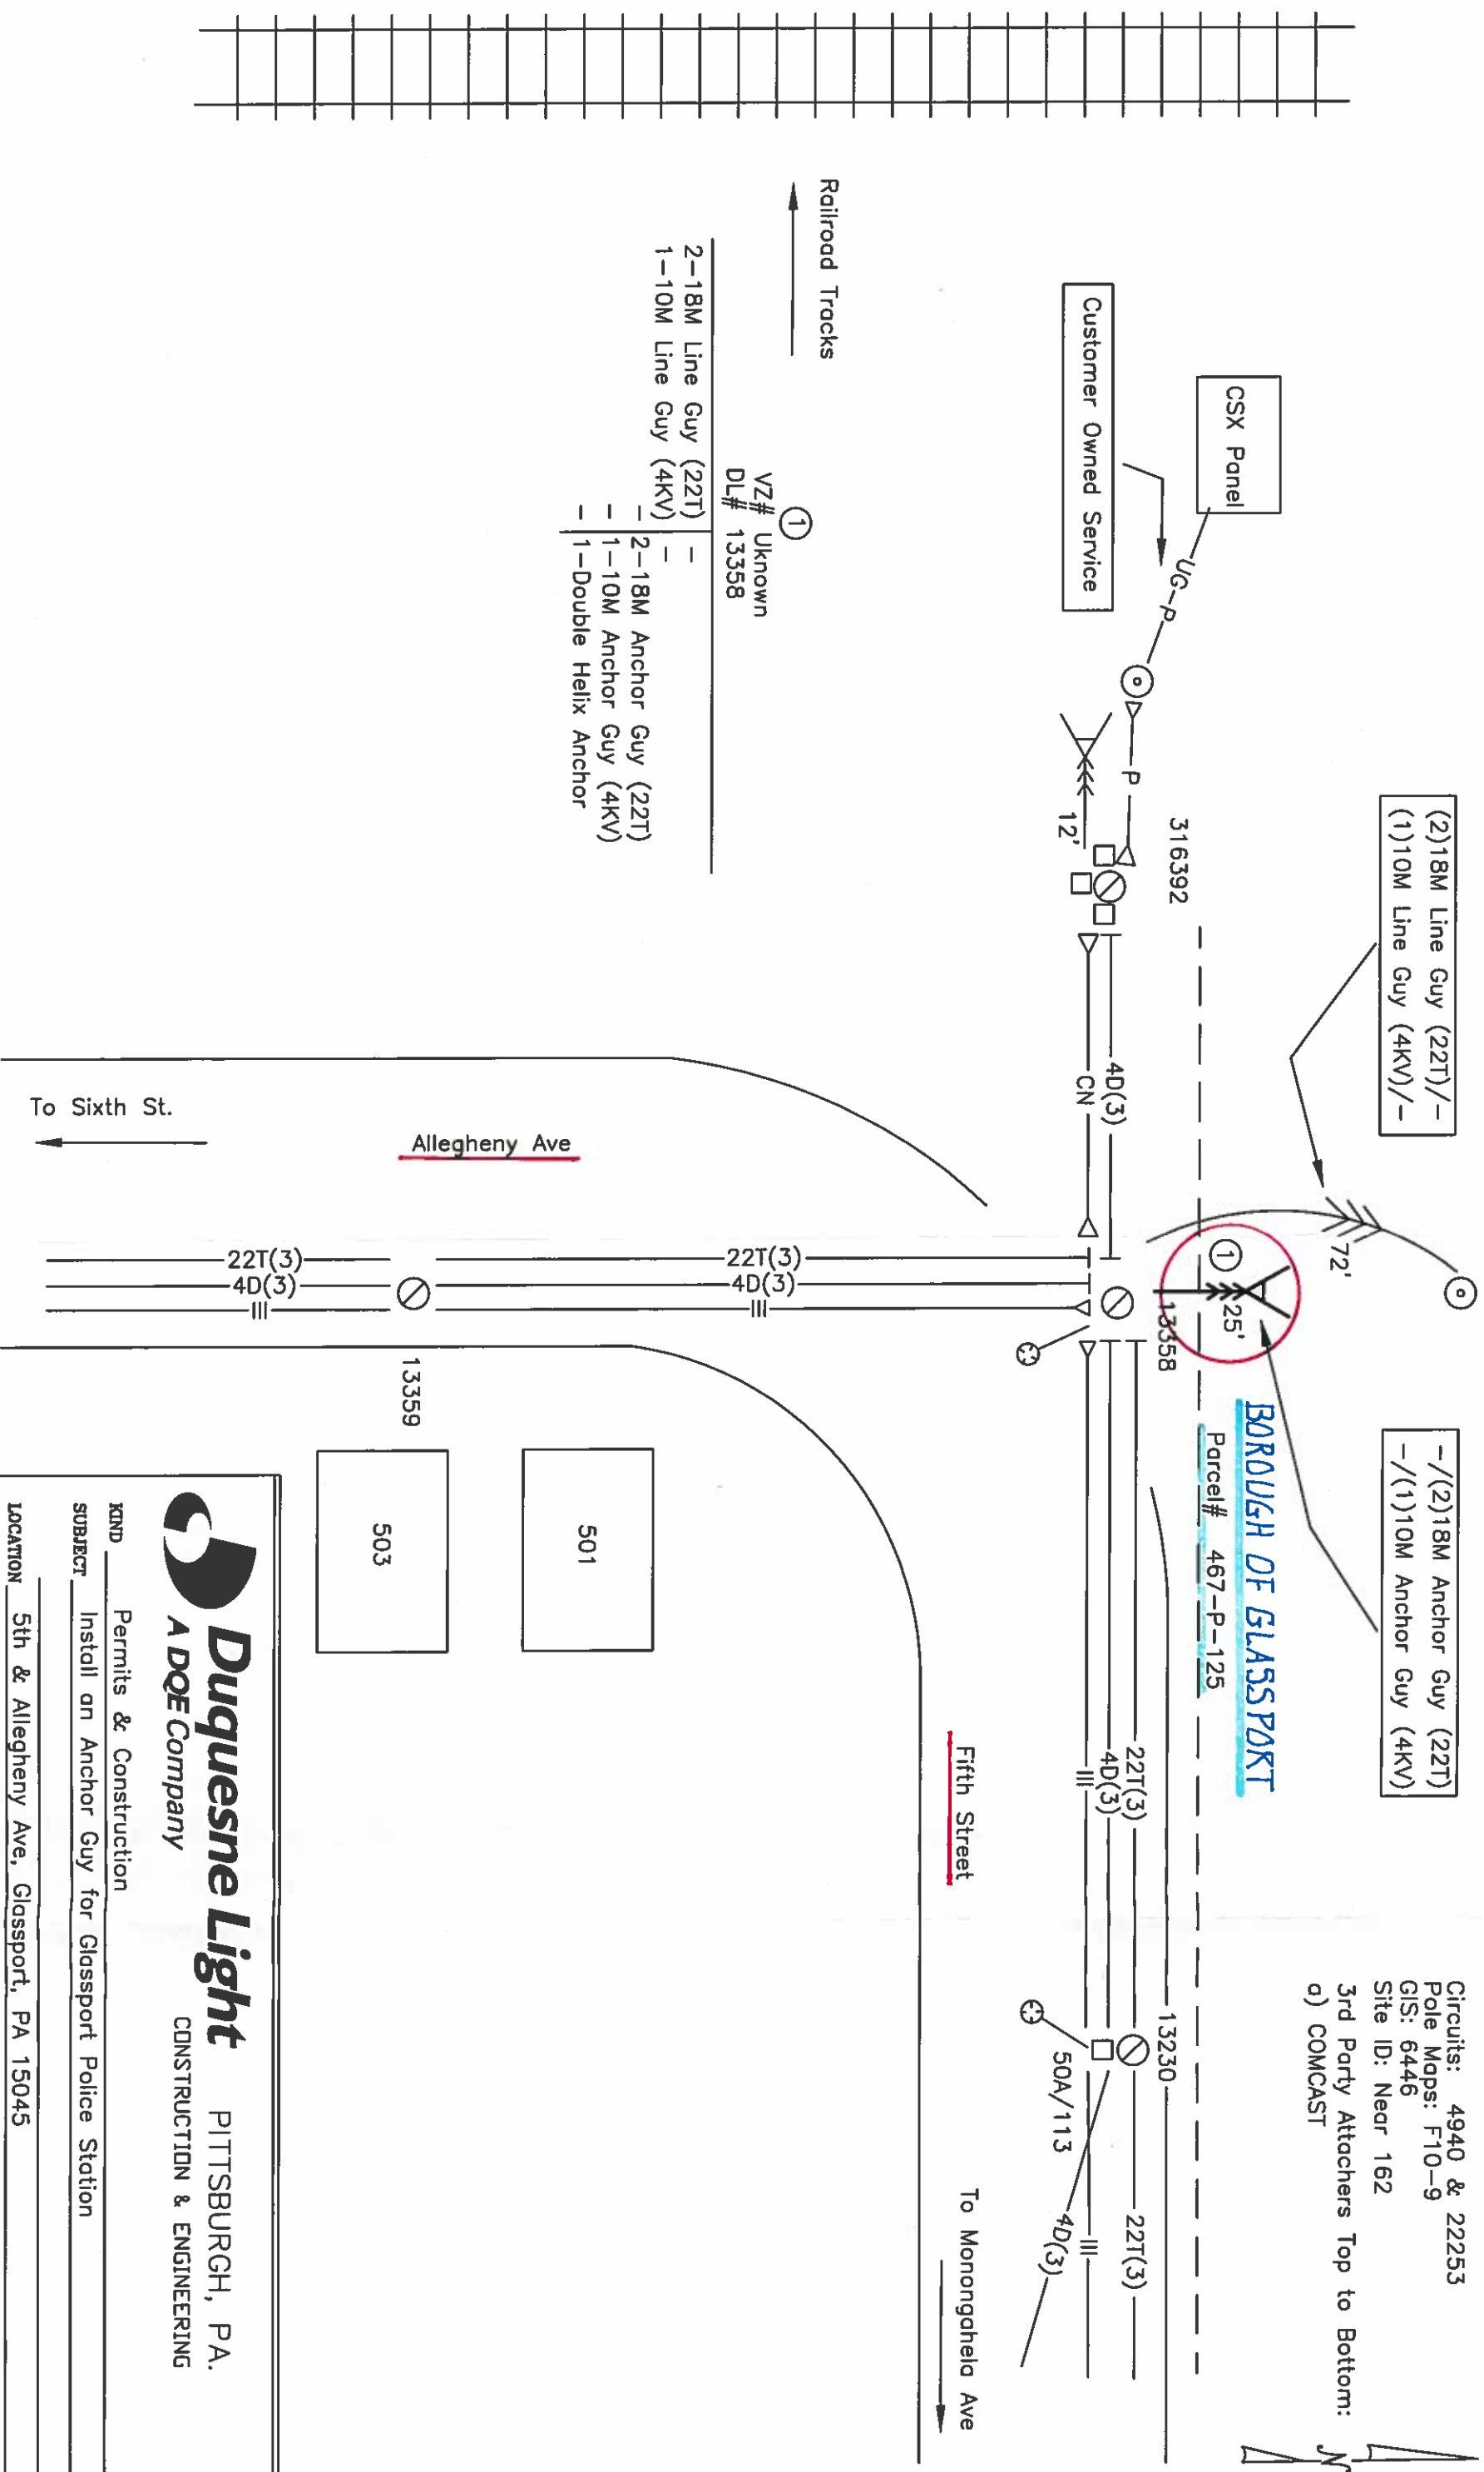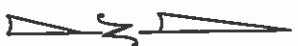

- ①
 VZ# Unknown
 DL# 13358
- | | | |
|----------------------|---|------------------------|
| 2-18M Line Guy (22T) | - | 2-18M Anchor Guy (22T) |
| 1-10M Line Guy (4KV) | - | 1-10M Anchor Guy (4KV) |
| | - | 1-Double Helix Anchor |

(2)18M Line Guy (22T)/-
 (1)10M Line Guy (4KV)/-

-(2)18M Anchor Guy (22T)
 -(1)10M Anchor Guy (4KV)

BOROUGH OF GLASSPORT

Parcel# 467-P-125

To Sixth St.

Fifth Street

To Monongahela Ave



Duquesne Light PITTSBURGH, PA.
 A DGE Company CONSTRUCTION & ENGINEERING

KIND Permits & Construction
 SUBJECT Install an Anchor Guy for Glassport Police Station

LOCATION 5th & Allegheny Ave, Glassport, PA 15045

DRAWN	TRACED	FIELD	CHECKED	INSP	T'D	DIV. APP.	SCALE	NUMBER
DPK						L.D.DUVALL	NTS	402474
10/01								
2015								

Note: No Profile Required
 Anchor is on Private Property, Parcel # 467-P-125