

January 20, 2016

RECEIVED

2016 JAN 27 AM 10: 50



Ms. Rosemary Chiavetta, Secretary
Pennsylvania Public Utility Commission
P.O. Box 3265
Harrisburg, PA 17105-3265

PA.P.U.C.
SECRETARY'S BUREAU

**RE: APPLICATION FOR PUBLIC CROSSING
GREENFIELD ROAD
NORFOLK SOUTHERN CORPORATION
EAST LAMPETER TOWNSHIP
LANCASTER COUNTY**

Dear Secretary Chiavetta,

In accordance with Public Utility Code, Title 66, Chapter 2702, enclosed please find an application requesting permission to alter crossing of **Norfolk Southern Corporation**. Said crossing will be within the public right of way confines of Greenfield Road. It is located in the Township of East Lampeter, Lancaster County.

Said alteration will consist of the relocation of two PPL poles and the installation of three, 477 aluminum conductors and a bundled 4/0 secondary wire. The overhead facilities will be located within Public Right of Way of Greenfield Road. This work is being done at the request of Norfolk Southern to increase clearance to traffic control gates at said crossing.

PPL Electric Utilities will provide copies of same to all parties listed under its Certificate of Service.

Please review and provide the appropriate authorization to this office.

Should you have any questions please contact this office.

Sincerely,

A handwritten signature in black ink, appearing to read "Daniel G. Gerber".

Daniel G. Gerber
Right-of-Way Agent

Enclosures

**BEFORE
PENNSYLVANIA PUBLIC UTILITY COMMISSION**

In re: Application of **PPL Electric Utilities Corporation** for approval of the alteration of the crossing **517721G** by the relocation of two poles and installation of **overhead conductors** where **Greenfield Road** crosses at grade the tracks of the **Norfolk Southern Corporation** in the **Township of East Lampeter** in **Lancaster County**. This alteration is being done at the request of Norfolk Southern.


Application
Docket No

RECEIVED
2016 JAN 27 AM 10:50
PA.P.U.C.
SECRETARY'S BUREAU

To Pennsylvania Public Utility Commission:

1. The name and address of applicant are PPL Electric Utilities Corporation, 2 North Ninth Street, Allentown, PA 18101-1179.
2. The name and address of applicant's attorney are Paul E. Russell, Associate General Counsel, PPL Electric Utilities Corporation, 2 North Ninth Street, Allentown, PA 18101-1179.
3. PPL Electric Utilities Corporation (PPL), a Pennsylvania Public Utility offers electric utility service. PPL maintains a corporate charter in Pennsylvania, wherein the by-laws permit public utility companies to occupy public spaces, including said crossing.
4. PPL proposes to relocate two poles and install 3 -477 aluminum 12kV, 1 4/0 AL Triplex. See attached plan for specifications.
5. Affected parties: (See attached exhibit "A")
6. **Greenfield Road** is a two-lane bituminous asphalt roadway. Scope of proposed work is relatively minor in scope and construction time frame will be short in duration, a formal traffic study was not conducted. Appropriate traffic control will be employed in accordance with PennDOT highway requirements. Operating Railroad will be contacted to arrange for appropriate flagging/protection services.
7. The construction costs associated with this proposal would be approximately \$30,000.00.
8. The alteration of said crossing, of the tracks of the **Norfolk Southern Corporation**, is necessary for PPL Electric Utilities Corporation to comply with Norfolk Southern's request for overhead clearance to new traffic control gates.

Wherefore, applicant prays your Honorable Commission to approve the application:

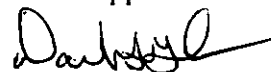

Daniel G. Gerber
Right-of-Way Agent
PPL Electric Utilities Corporation

§ 1.36. Verification.


(a) Applications, petitions, formal complaints, motions and answers thereto containing an averment of fact not appearing of record in the action or containing a denial of fact shall be personally verified by a party thereto or by an authorized officer of the party if a corporation or association. Verification means a signed written statement of fact supported by oath or affirmation or made subject to the penalties of 18 Pa. C.S. §4904 (relating to unsworn falsification to authorities). If verification is required, notarization is not necessary.

(b) The Verification form should comply substantially with the following:

VERIFICATION

I, **Daniel G. Gerber**, hereby state that the facts above set forth are true and correct (or are true and correct to the best of my knowledge, information and belief) and that I expect to be able to prove the same at a hearing held in this matter. I understand that the statements herein are made subject to the penalties of 18 Pa. C.S. § 4904 (relating to unsworn falsification to authorities).

Date: 1-20-16

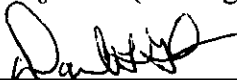

(Signature)

RECEIVED
2016 JAN 27 AM 10:50
PA.P.U.C.
SECRETARY'S BUREAU

EXHIBIT "A"

The public utilities, municipalities, counties, corporations, and property owners concerned in, or affected by, the proposed crossing alterations are:

Mr. Mark Chappell, Chief
ROW and Utility Division
PennDOT Bureau of Design
PO Box 3362
Harrisburg, PA 17105-3362

XO Communications
Attn: Scott Drieling
1220 Broadcasting Road
Wyomissing, PA 19610

Ms. Gina M D'Alfonso
Assistant Counsel in Charge
Department of Transportation
Office of Chief Counsel
9th Floor
P.O. Box 8212
Harrisburg, PA 17105 -8212

Windstream
Attn: Brenda Wilfong
50 Executive Parkway
Hudson, OH 44236

Mr. Ahmed Lasloudji
Grade Crossing Technician
PaDOT, District 8-0
2140 Herr Street
Harrisburg, PA 17120

PPL Electric Utilities
Attn: Tom Malone
651 Delp Road
Lancaster, PA 17601

AECOM
1700 Market Street
Suite 1600
Philadelphia, PA 19103
Attn: NS Pipe/Wire Administrator


Ms. Suzan D. Paiva
Assistant General Counsel
1717 Arch Street, 3rd. Floor
Philadelphia, PA 19103

Comcast
Attn: Tim Scanlin
P.O. Box 120
Lancaster, PA 17602

East Lampeter Township
Attn: Ralph Hutchinson
2250 Old Philadelphia Pike
Lancaster, PA 17602


Lancaster County Commissioners
Attn: Dennis Stuckey, Chairman
150 North Queen Street
Lancaster, PA 17603

Verizon Pennsylvania, LLC
Attn: Gregory A. Jarrett
303 Walnut Street, 11th floor
Harrisburg, PA 17101

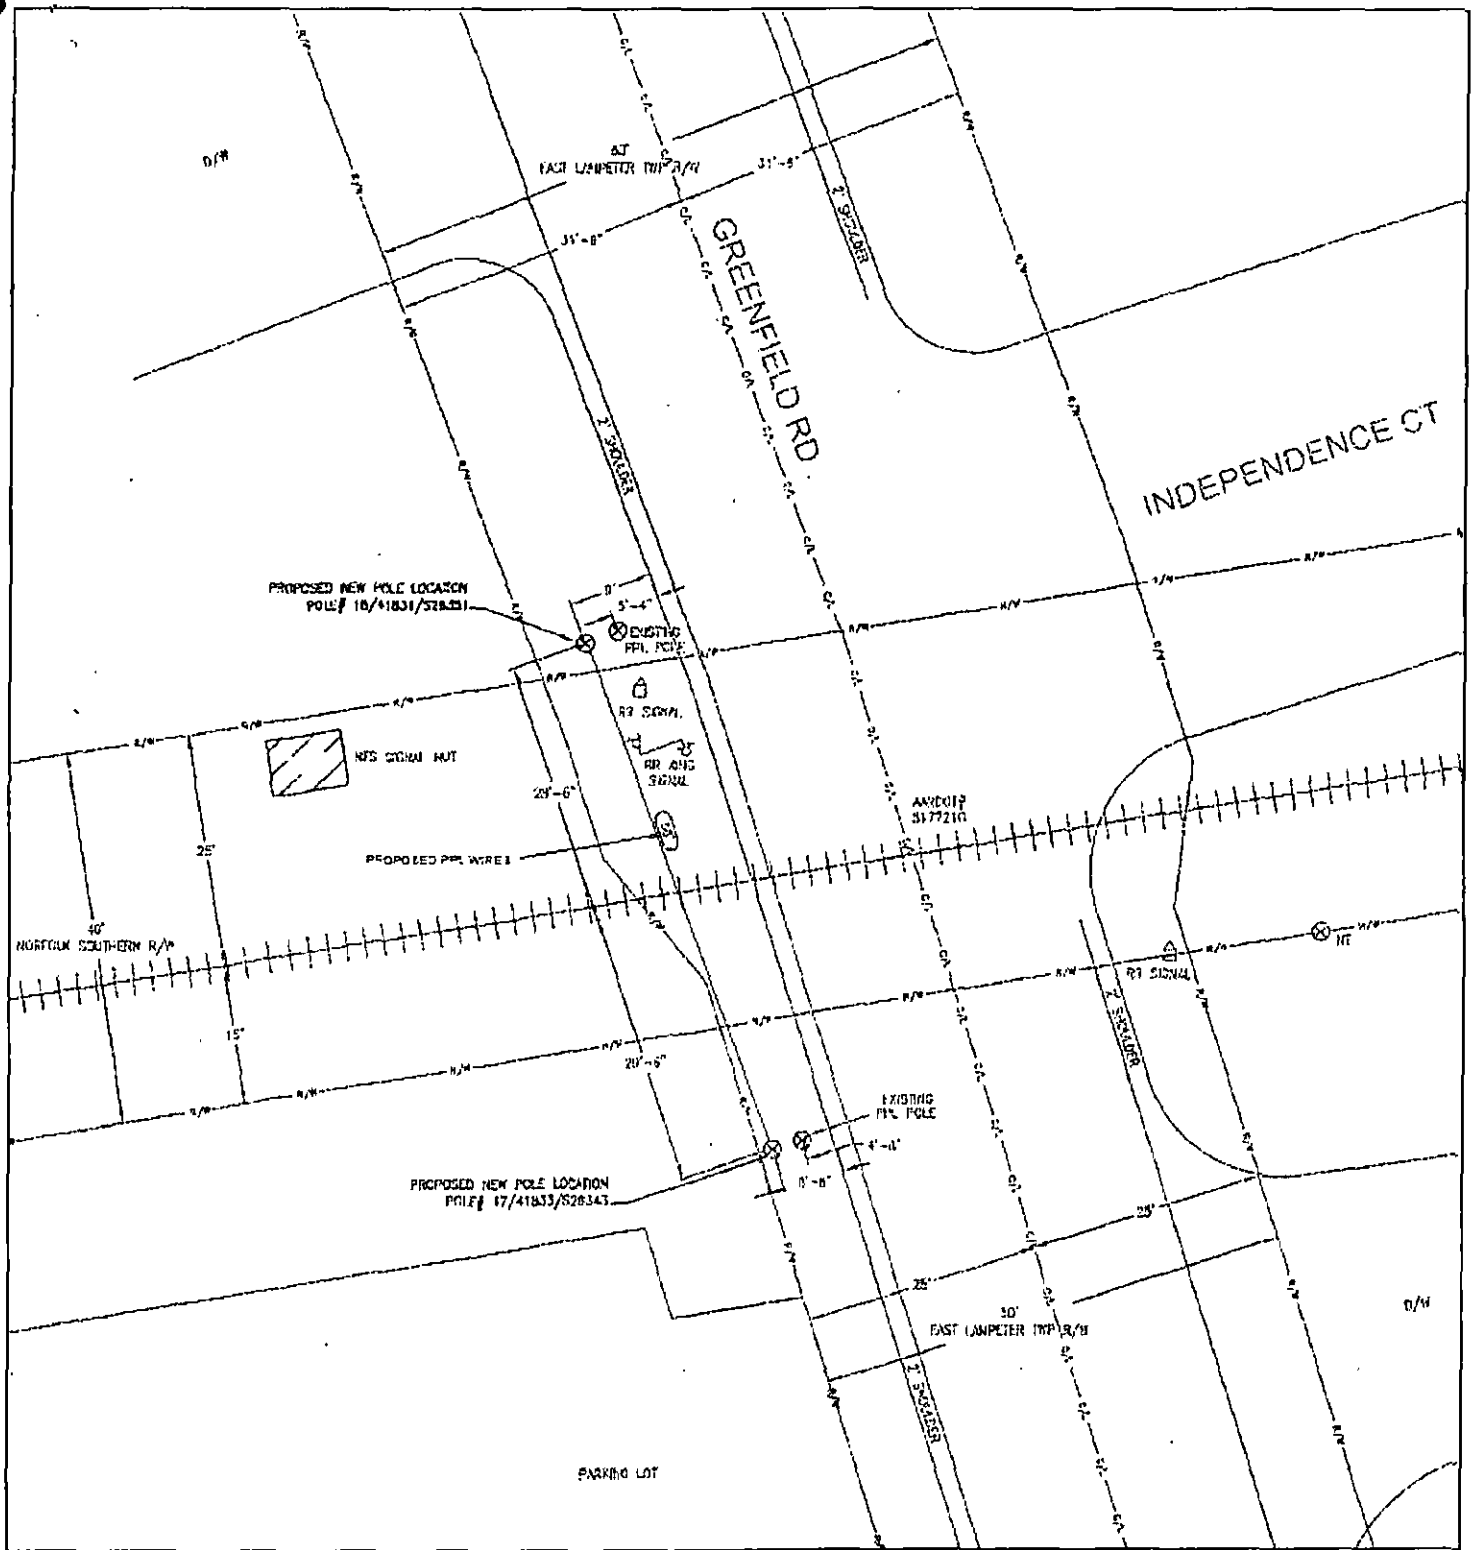

WO/Design: 44110664/44030	Profile For:	
ER: 289126	Relocation of poles 41831s26351 and 41833s26343 Greenfield Rd., E. Lampeter Twp., Lancaster Co., Pennsylvania	
SCALE: NOT TO SCALE	PPL Electric Utilities Corporation ALLENTOWN, PENNA.	
DATE: 1/19/2016	APPROVAL:	DATE:
ENGR: Hornberger, Ryan	SIGNATURE:	
	DWG. NO.:	44110664 -P

RECEIVED
 2016 JAN 27 AM 10:50
 PA P.U.C. BUREAU
 SECRETARY'S BUREAU

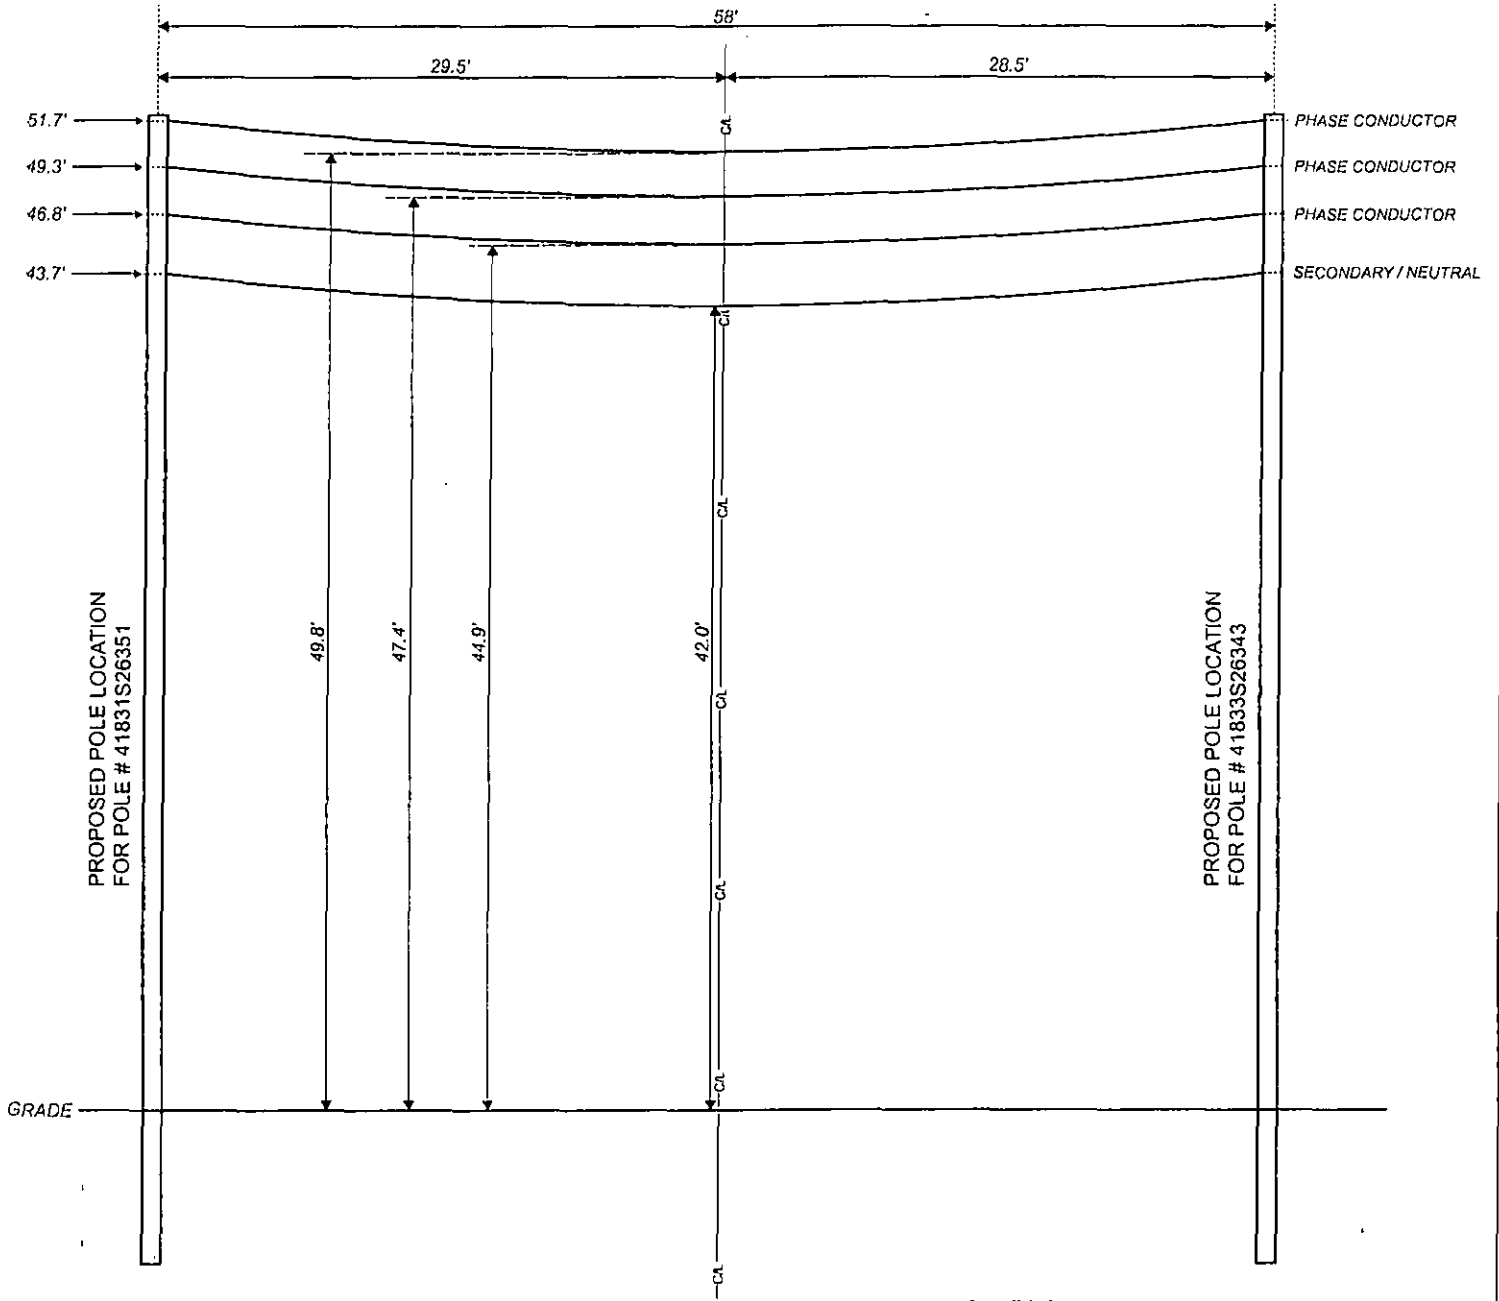

WO/Design: 44110664/44030	Profile For:	
ER: 289126	Relocation of poles 41831s26351 and 41833s26343 Greenfield Rd., E. Lampeter Twp., Lancaster Co., Pennsylvania	
SCALE: NOT TO SCALE	PPL Electric Utilities Corporation ALLENTOWN, PENNA.	
DATE: 1/19/2016	APPROVAL:	DATE:
ENGR: Hornberger, Ryan	SIGNATURE:	
	DWG. NO.:	44110664 -P

RECEIVED
 2016 JAN 27 AM 10:50
 P.A.P.U.C.
 SECRETARY'S BUREAU

CERTIFICATE OF SERVICE

I, Daniel G. Gerber, Right-of-Way Agent of PPL Electric Utilities hereby certify that on this day I served the foregoing application upon the parties listed below by first class mail, addressed as follows:

Mr. Mark Chappell, Chief
ROW and Utility Division
PennDOT Bureau of Design
PO Box 3362
Harrisburg, PA 17105-3362

XO Communications
Attn: Scott Drieling
1220 Broadcasting Road
Wyomissing, PA 19610

Ms. Gina M D'Alfonso
Assistant Counsel in Charge
Department of Transportation
Office of Chief Counsel
9th Floor
P.O. Box 8212
Harrisburg, PA 17105 -8212

Windstream
Attn: Brenda Wilfong
50 Executive Parkway
Hudson, OH 44236

Mr. Ahmed Lasloudji
Grade Crossing Technician
PaDOT, District 8-0
2140 Herr Street
Harrisburg, PA 17120

PPL Electric Utilities
Attn: Tom Malone
651 Delp Road
Lancaster, PA 17601

AECOM
1700 Market Street
Suite 1600
Philadelphia, PA 19103
Attn: NS Pipe/Wire Administrator

Ms. Suzan D. Paiva
Assistant General Counsel
1717 Arch Street, 3rd. Floor
Philadelphia, PA 19103


Comcast
Attn: Tim Scanlin
P.O. Box 120
Lancaster, PA 17602

East Lampeter Township
Attn: Ralph Hutchinson
2250 Old Philadelphia Pike
Lancaster, PA 17602

Lancaster County Commissioners
Attn: Dennis Stuckey, Chairman
150 North Queen Street
Lancaster, PA 17603

Verizon Pennsylvania, LLC
Attn: Gregory A Jarrett
303 Walnut Street, 11th Floor
Harrisburg, PA 17101

Dated this 20th day of January, 2016

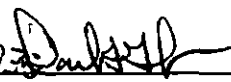

P.A.P.U.C. SECRETARY'S BUREAU

2016 JAN 27 AM 10:50
RECEIVED
Daniel G. Gerber, PPL Electric Utilities

Dan Gerber
PPL Electric Utilities
651 Delp Road
Lancaster, PA 17601-3034



1000

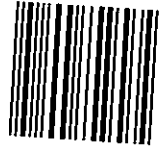

17105

U.S. POSTAGE
PAID
EAST PETERSBURG, PA
17520
JAN 22, 16
AMOUNT
\$1.64
R2305K142153-13

FIRST CLASS MAIL

Ms. Rosemary Chiavetta, Secretary
Pennsylvania Public Utility Commission
P.O. Box 3265
Harrisburg, PA 17105-3265