



Michael L. Price
Right of Way Agent

PPL Electric Utilities
501 North Reading Road
Ephrata, PA 17522
717-721-4920
mlprice@pplweb.com

March 23, 2016

Ms. Rosemary Chiavetta, Secretary
Pennsylvania Public Utility Commission
P. O. Box 3265
Harrisburg, PA 17105

Dear Secretary Chiavetta:

Enclosed herewith for filing under Section 507 of the Public Utility Code, Title 66, are one (1) original and three (3) copies of Right of Way Agreement, adopted February 3, 2016 by East Earl Township and accepted February 8, 2016, by PPL Electric Utilities Corporation (PPL), wherein East Earl Township grants to PPL the right to construct, operate and maintain its electric line facilities in East Earl Township, Lancaster County. Should you have any questions please call me.

Sincerely,

A handwritten signature in black ink, appearing to read "Michael L. Price".

Michael L. Price
Right of Way Agent

Enclosure

RECEIVED
2016 MAR 31 AM 10:25
PA.P.U.C.
SECRETARY'S BUREAU

Prepared by: PPL Electric Utilities
Return to: PPL Electric Utilities
ROW Department
Michael L. Price
501 N. Reading Road
Ephrata, PA 17522

PARID: 2005760300000

This instrument solely grants, vests
or confirms a public utility easement.

Form 4337 (8/2014)

W.O. Number:							
5	8	0	7	2	3	4	2



GRANT OF RIGHT-OF-WAY
Corporation

KNOW ALL MEN BY THESE PRESENTS, That the County of Lancaster, a County of Pennsylvania hereinafter called "GRANTOR", intending to be legally bound, does hereby for itself and its successors and assigns grant unto **PPL ELECTRIC UTILITIES CORPORATION ("PPL")**, its successors and assigns, the right to construct, reconstruct, operate and maintain its electric and communication facilities consisting of UNDERGROUND facilities as shown on the plan hereto attached and made a part hereof including such other wires, cables, fixtures and apparatus necessary for the convenient transaction of the business of PPL, upon, across, over, under and along the property identified as County Tax Parcel No. 2005760300000 which the undersigned owns or has any interest located along Dosch Lane situate in the Township of East Earl, County of Lancaster, Commonwealth of Pennsylvania; including the right of ingress and egress to and from the said lines for any of the aforesaid purposes; also the right to cut down no trees within zero (0) feet each side of centerline of the electric/communication line and the right to trim any and all trees within five (5) feet each side of centerline of the electric/communication line and to remove brush along said lines which in the judgment of said PPL menace the said lines; and also the right to permit the attachment of wires and cables of any other person or company to said poles. Any poles or facilities erected hereunder along a highway, whether within or outside the highway limits, may be relocated to conform to new or relocated highway limits. PPL shall restore the property to substantially the same condition that the property was in prior to installation, maintenance or repair of the electric facilities.

RECEIVED
2016 MAR 31 AM 10:25
PA. P.U.C.
SECRETARY'S BUREAU

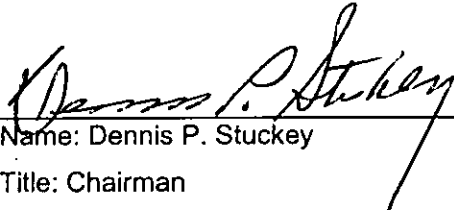
IN WITNESS WHEREOF, Grantor has caused this agreement to be executed in its corporate name by its proper officers, this 3rd day of February, 2016.

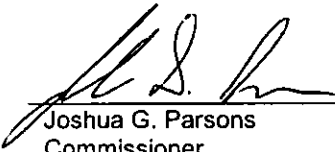
ATTEST:

County of Lancaster Pennsylvania

By:


Secretary


Name: Dennis P. Stuckey
Title: Chairman


Joshua G. Parsons
Commissioner


Craig E. Lehman
Commissioner

RECEIVED
2016 MAR 31 AM 10: 25
PA.P.U.C.
SECRETARY'S BUREAU

COMMONWEALTH OF PENNSYLVANIA)
COUNTY OF Lancaster) : SS

On this, the 3rd day of February, 2016, before me, the undersigned officer, personally appeared Dennis P. Stuckey, Joshua G. Parsons & Craig E. Lehman the Commissioners of the County of Lancaster Pennsylvania, known to me (or satisfactorily proven) to be the person described in the foregoing instrument, and acknowledged that they executed the same in the capacity therein stated and for the purposes therein contained.

IN WITNESS WHEREOF, I have hereunto set my hand and notarial seal.



Christine M Carrigan
Notary Public

ACCEPTED AND CONDITIONS AGREED TO:

WITNESS:

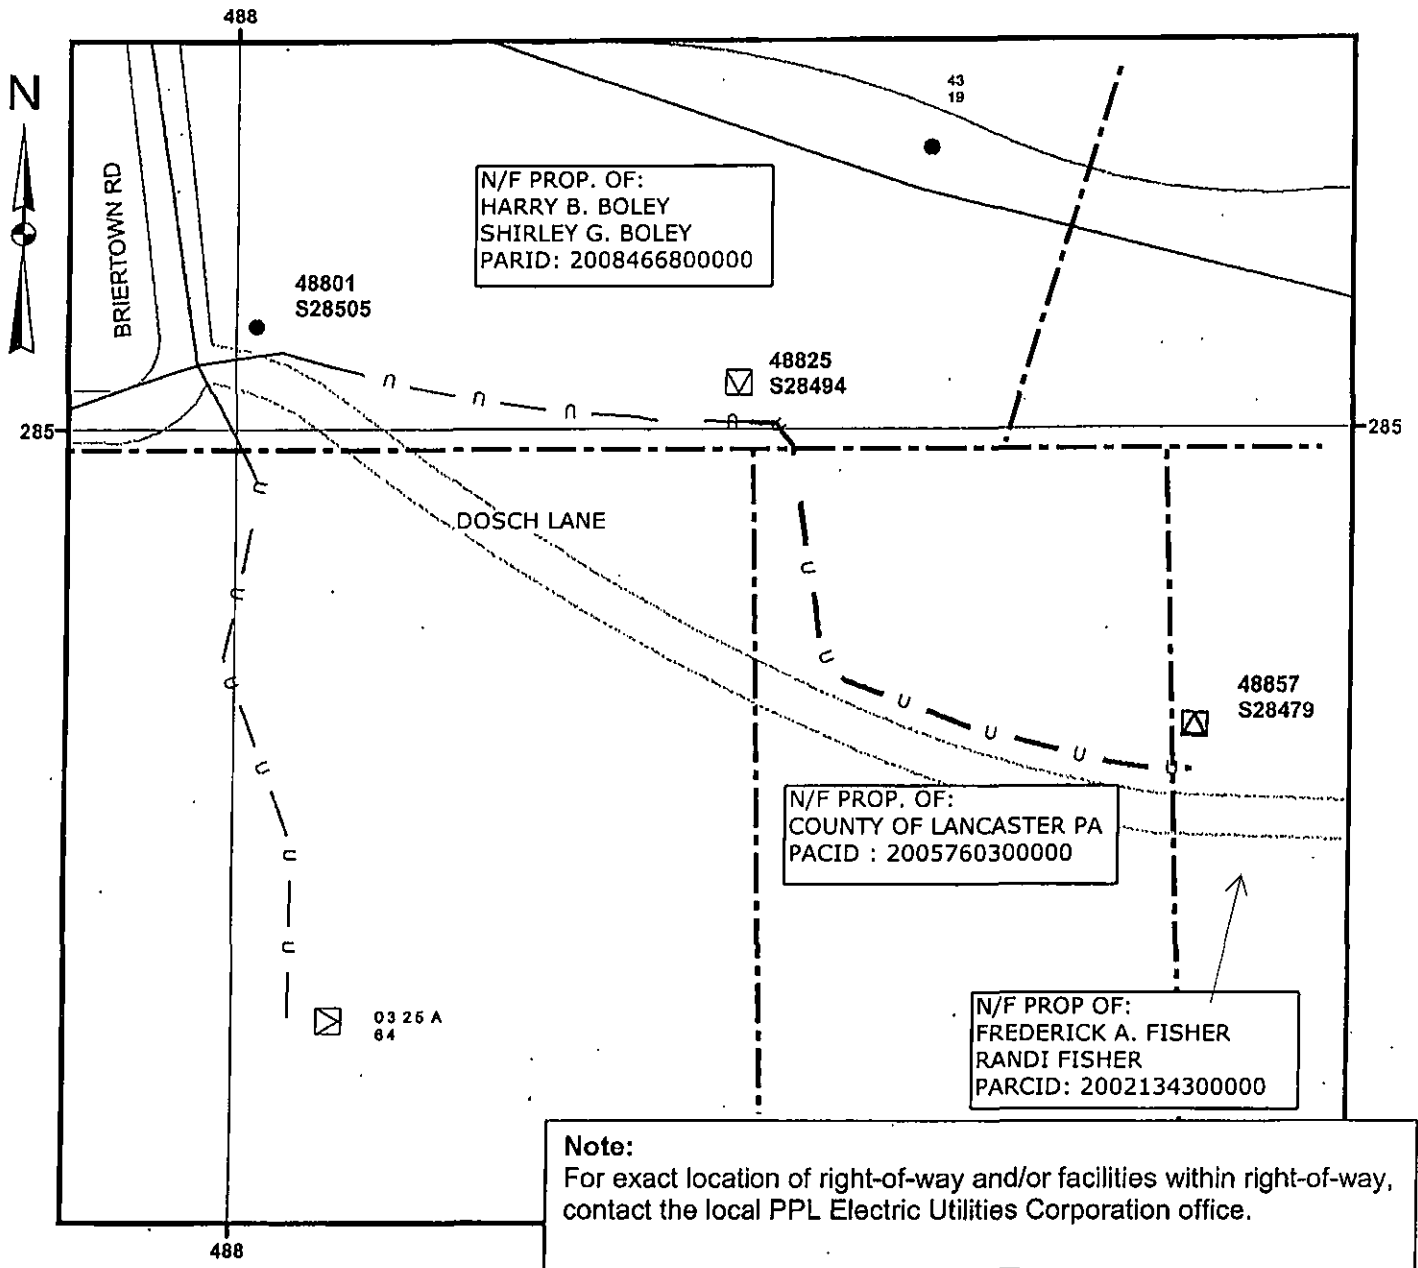
PPL Electric Utilities Corporation
By:

Michael L. Lee

James Boykin
James Boykin
Supervisor, Right of Way

Do not write below this line

RECEIVED
2016 MAR 31 AM 10:25
PA.P.U.C.
SECRETARY'S BUREAU



Not for Construction

Legend	
—	Prop. Lines +/-
●	Pole, Existing
⊠	PM Transformer, Existing
⊠	PM Transformer, Proposed
—	Overhead Wires, Existing
—	Underground Cables, Proposed
—	Underground Cables, Existing

WO/Design: 58072342/58122	PLAN SHOWING FACILITIES ON PROPERTY OF:	
ER: 249610	COUNTY OF LANCASTER PA	
SR: N/A	EAST EARL TWP LANCASTER COUNTY	
SCALE: NTS	PPL Electric Utilities Corporation ALLENTOWN, PENNA.	
DATE: 1/14/2016	APPROVAL:	DATE:
ENGR: Marsh, Michael	SIGNATURE:	
DWG. NO.: 48857S28479-RW-00		



ML Price
Right of Way
Electric Utilities
501 N. Reading Road
Ephrata, PA 17522

FIRST CLASS MAIL

Ms. Rosemary Chiavetta, Secretary
Pennsylvania Utility Commission
P.O. Box 3265
Harrisburg, PA 17105



U.S. POSTAGE >> PITNEY BOWES
ZIP 17601 \$ 001.50
02 1W
0001364794