


Susan Englehardt  
PPL Electric Utilities  
600 Larch Street  
Scranton, PA 18509  
sbenlehardt@pplweb.com

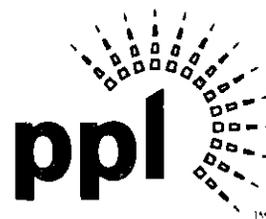

May 18, 2016

RECEIVED  
2016 MAY 20 AM 11:00  
P.A.P.U.C.  
SECRETARY'S BUREAU

Ms. Rosemary Chiavetta, Secretary  
Pennsylvania Public Utility Commission  
PO Box 3265  
Harrisburg, PA 17105

Dear Secretary Chiavetta:

Enclosed please find for filing under Section 507 of the Public Utility Code, Title 66, one (1) original and three (3) copies of the right-of-way agreement, adopted February 9, 2016 by the Township of Whitehall and also accepted on February 9, 2016 by PPL Electric Utilities Corporation (PPL), wherein the Township of Whitehall grants PPL the right to construct, operate, and maintain its electric line facilities in the Township of Whitehall, Lehigh County.

If you have any questions, please call William Alvarez, Right-of-Way Agent, at 570-369-9239.

Sincerely,

A handwritten signature in cursive script that reads "Susan B. Englehardt".

Susan B. Englehardt

Enclosures

Prepared by: PPL Electric Utilities  
Return to: PPL Electric Utilities  
ROW Department  
Bill Alvarez  
165 Beach Lake Highway  
Honesdale, PA 18431  
(570-369-9239)

RECEIVED  
2016 MAY 20 AM 11:00  
PA.P.U.C.  
SECRETARY'S BUREAU

PIN: 549813497699 1,

**This instrument solely grants, vests  
or confirms a public utility easement.**

Form 4337 (8/2014)

W.O. Number:							
5	8	0	0	2	1	7	4



## **GRANT OF RIGHT-OF-WAY**


KNOW ALL MEN BY THESE PRESENTS, That Whitehall Township a municipal authority of Pennsylvania hereinafter called "GRANTOR", intending to be legally bound, does hereby for itself and its successors and assigns grant unto **PPL ELECTRIC UTILITIES CORPORATION ("PPL")**, its successors and assigns, the right to construct, reconstruct, operate and maintain its electric and communication facilities consisting of three (3) poles with anchor guys and overhead facilities as shown on the plan hereto attached and made a part hereof including such other wires, cables, fixtures and apparatus necessary for the convenient transaction of the business of PPL, upon, across, over, under and along the property identified as County Tax Parcel No. 549813497699 1, which the undersigned owns or has any interest located along SR 1008, AKA Schadt Avenue situate the Township of Whitehall, County of Lehigh, Commonwealth of Pennsylvania; including the right of ingress and egress to and from the said lines for any of the aforesaid purposes; also the right to cut down any and all trees within twenty-five (25) feet each side of centerline of the electric/communication line and the right to trim any and all trees within twenty-five (25) feet each side of centerline of the electric/communication line and to remove brush along said lines which in the judgment of said PPL menace the said lines; and also the right to permit the attachment of wires and cables of any other person or company to said poles. PPL shall restore the property to substantially the same condition that the property was in prior to installation, maintenance or repair of the electric facilities.

A copy of this agreement and an acceptance hereof by PPL shall be filed by PPL with the Pennsylvania Public Utility Commission and this agreement shall thereafter become effective in accordance with the provisions of the Public Utility Law.




# Whitehall Twp GIS CWSA Base Map

April 2015 Aerial

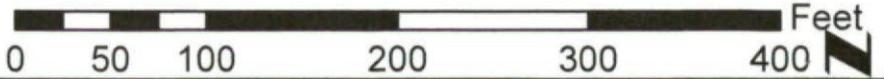

Note: Property Lines are APPROX per Co Tax Map Scan

1 inch = 100 feet

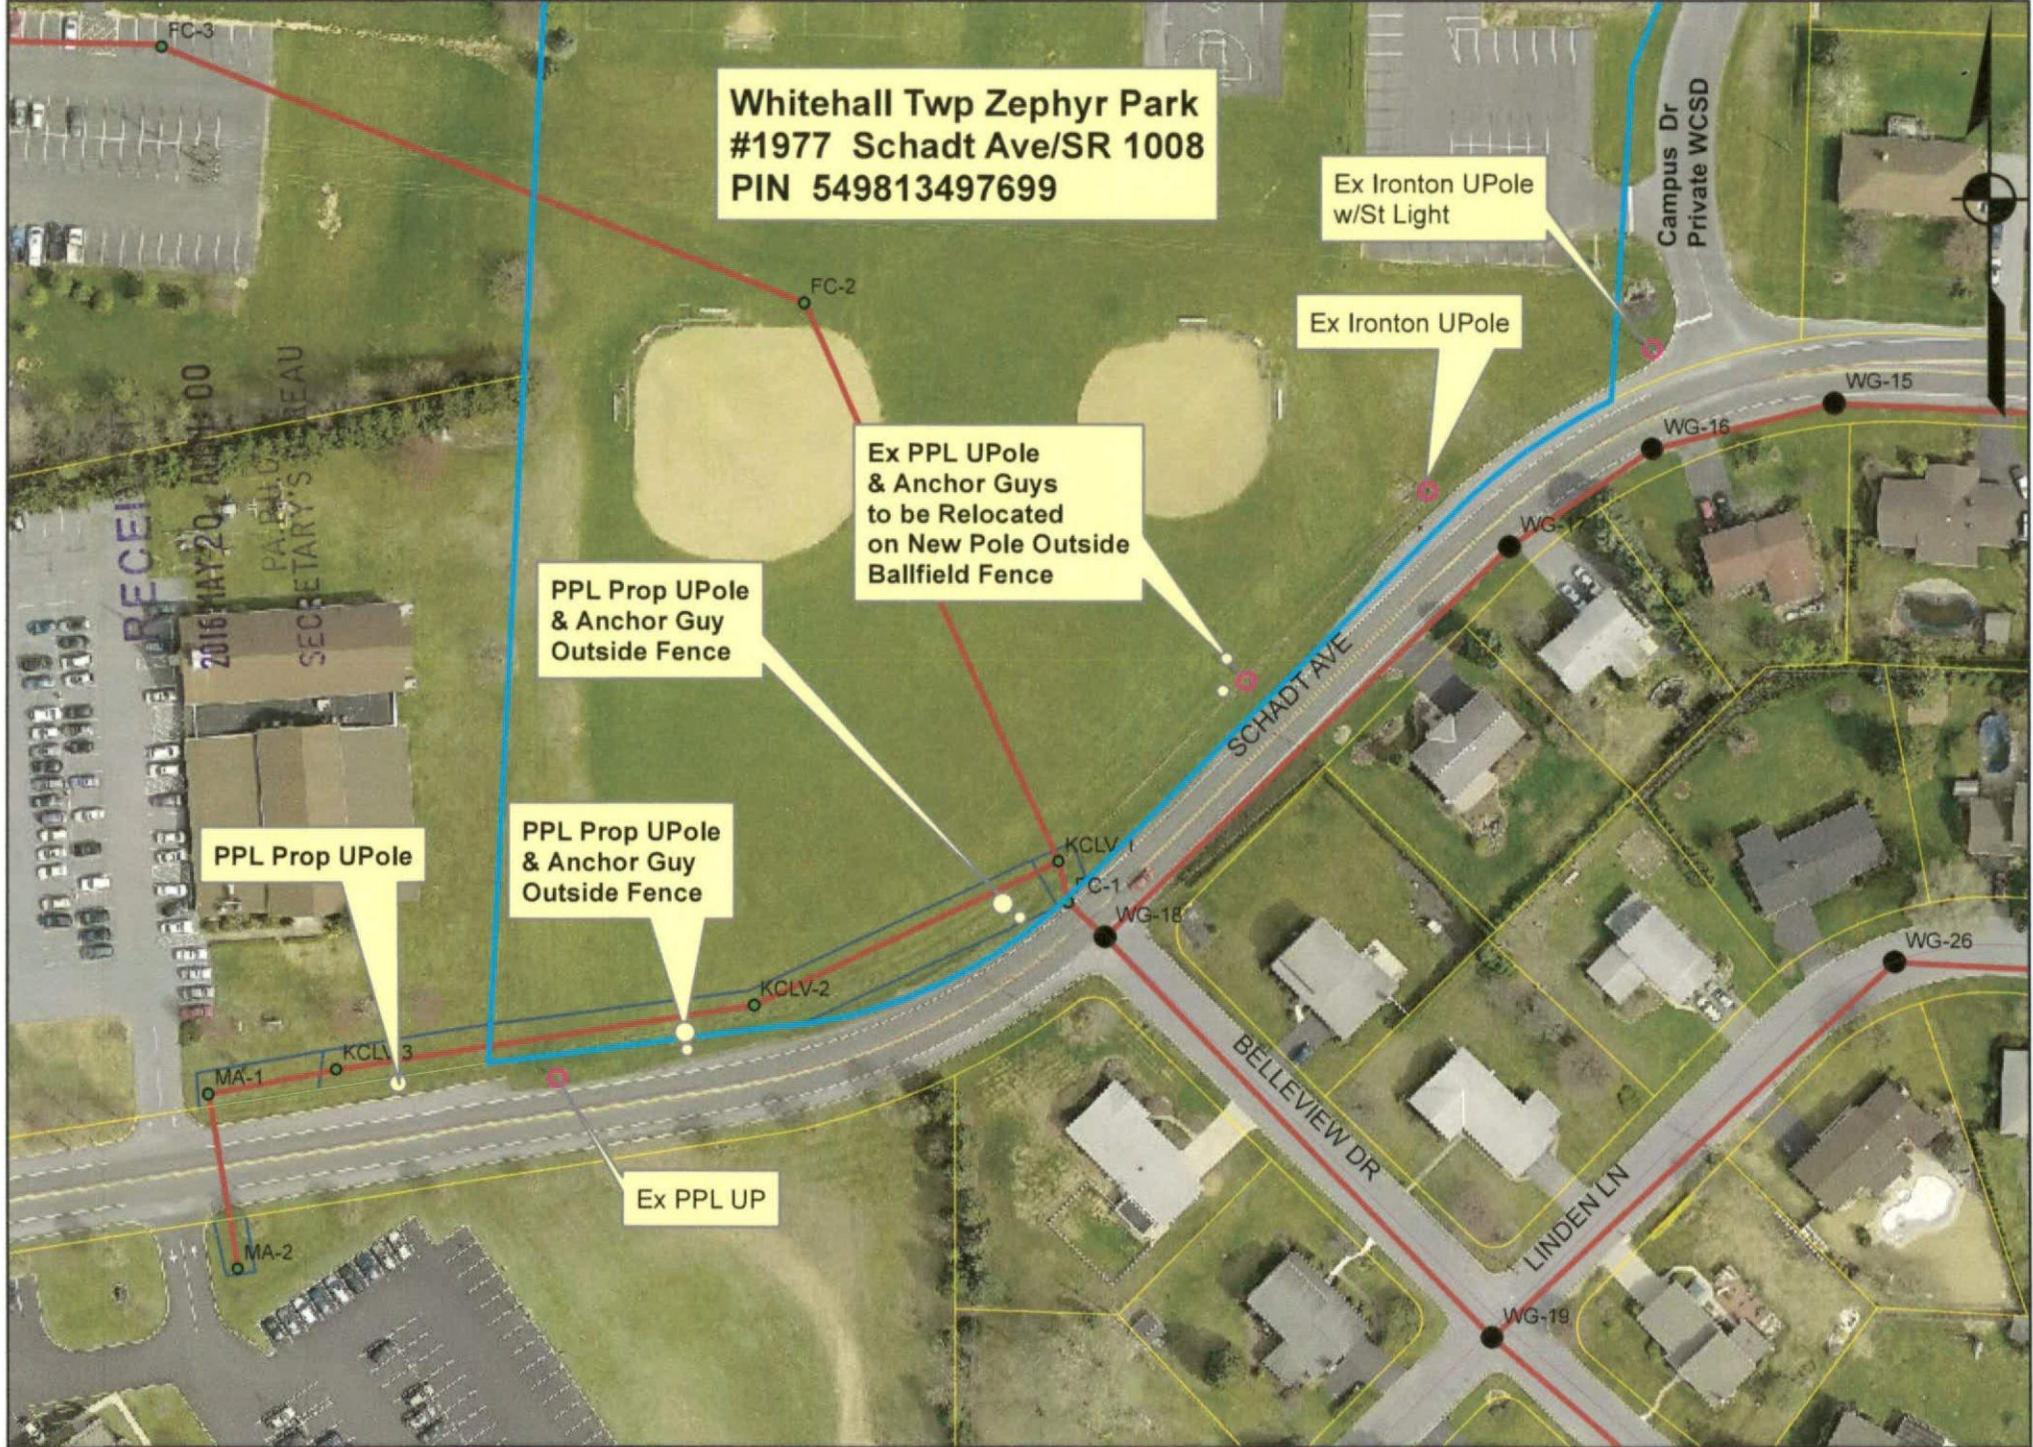

623

RECEIVED

2016 MAY 20 AM 11:01

PA.P.U.C.  
SECRETARY'S BUREAU

N/f  
Korean Church  
of Lehigh Valley

N/f  
Whitehall Township

12  
55  
SR 1008

62293  
S48341

93  
41

62317  
S48338

98  
36

62264  
S48325

80  
31

12  
33

27  
28

05  
25

07  
12

21  
13

79

623



P L +/-

### Legend

- - Property Line, plus or minus
- ⌵ Anchor Guy, Replace
- ⌴ Anchor Guy, Existing
- ⌶ Anchor Guy, Proposed
- ⌵⌶ Anchor Guy, Remove
- Customer Owned Pole, Existing
- Foreign Owned Pole, Existing
- ⊙ Foreign Owned Pole, Replace
- ⊗ Pole, Remove
- ⊙ Pole, Proposed
- ⊙ Pole, Replace
- Overhead Wires, Proposed
- Overhead Wires, Existing
- ✕ Overhead Wires, Remove
- Underground Cables, Existing
- ✕ Overhead Wires, Replace

**Note:**  
For exact location of right-of-way and/or facilities within right-of-way,  
contact the local PPL Electric Utilities Corporation office.

Not for Construction

WD Design: 58002174/55204	PLAN SHOWING FACILITIES ON PROPERTY OF:	
SR: 200379	<b>Whitehall Township</b>	
SR: N/A	WHITEHALL TWP	LEHIGH COUNTY
SCALE: None	PPL Electric Utilities Corporation ALLENTOWN, PENNA.	
DATE: 11/18/2015	APPROVAL:	DATE:
ENGR: Minahan, William H	SIGNATURE:	
	DWG. NO.:	62408548337-RW-SHT 02

BEFORE THE BOARD OF COMMISSIONERS OF  
THE TOWNSHIP OF WHITEHALL

RECEIVED

2016 MAY 20 AM 11:01

ORDINANCE NO. 3041

BILL NO. 1-2016

PA.P.U.C.  
SECRETARY'S BUREAU

**AN ORDINANCE AUTHORIZING THE MAYOR OF WHITEHALL TOWNSHIP TO ENTER INTO A RIGHT-OF-WAY GRANT WITH PPL ELECTRIC UTILITIES CORPORATION FOR THREE (3) UTILITY POLES WITH ANCHOR GUY WIRES AND OVERHEAD FACILITIES LOCATED ON ZEPHYR PARK ALONG SCHADT AVENUE/SR 1008 IN THE TOWNSHIP OF WHITEHALL, LEHIGH COUNTY, PENNSYLVANIA (ADMIN)**


WHEREAS, PPL Electric Utilities Corporation hereinafter "PPL" requests the right to construct, reconstruct, operate and maintain its electric and communication facilities consisting of three (3) Utility Poles with anchor guy wires and overhead facilities as shown on the Plan hereto attached and made a part hereof including such other wires, cables, fixtures and apparatus necessary for the convenient transaction of the business of PPL, upon, across, over, under and along the property identified as Zephyr Park # 1977 Schadt Avenue County Tax Parcel PIN No. 549813497699, which the undersign owns or has any interest in located along Schadt Avenue/SR 1008 situated in the Township of Whitehall, County of Lehigh, Commonwealth of Pennsylvania; including the right of ingress and egress to and from the said lines for any of the aforesaid purposes; also the right to cut down any and all trees within twenty-five (25) feet each side of center line of the electric/communication line and the right to trim any and all trees within twenty-five (25) feet each side of center line of the electric/communication line and to remove brush along said lines which in the judgment of said PPL menace the said lines.

PPL shall restore the property to substantially the same condition that the property was in prior to installation, maintenance or repair of the electric facilities.


A copy of this agreement and an acceptance hereof by PPL shall be filed by PPL with the Pennsylvania Public Utility Commission and this Agreement shall thereafter become effective in accordance with the provisions of the Public Utility Law.

ORDAINED AND ENACTED this 8<sup>th</sup> day of February, 2016, by the Board of Commissioners of Whitehall Township in lawful session duly assembled.


BOARD OF COMMISSIONERS  
TOWNSHIP OF WHITEHALL

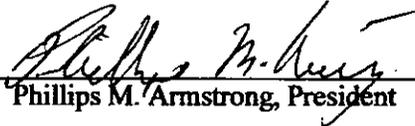BY:   
Phillips M. Armstrong, President


2/8/16  
Date

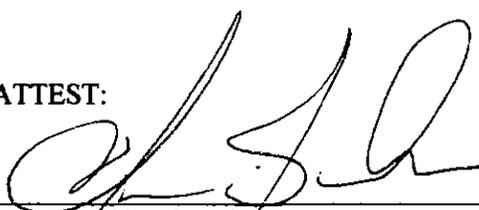ATTEST:   
Thomas Slonaker, Secretary

AND NOW, TO WIT, this 9<sup>th</sup> day of February, 2016, the above is approved.

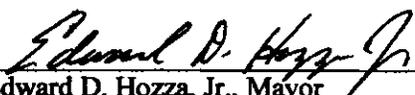  
Edward D. Hozza, Jr., Mayor

Susan B. Englehardt  
600 Larch Street  
Scranton, PA 18509

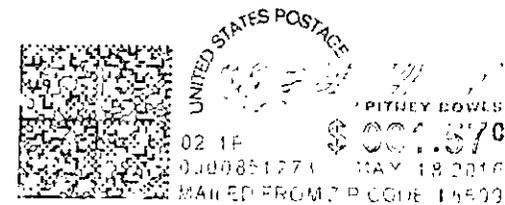

**FIRST CLASS MAIL**

RECEIVED  
2016 MAY 20 AM 11:02  
PA.P.U.C.  
SECRETARY'S BUREAU

Ms. Rosemary Chiavetta, Secretary  
Pennsylvania Public Utility Commission  
P.O. Box 3265  
Harrisburg, PA 17105