

**Jim Boykin**  
Supervisor, Right of Way

**PPL Electric Utilities Corporation**  
555 Camargo Rd.  
Quarryville, PA 17566  
Tel. 804-306-1800  
jboykin@pplweb.com



June 10, 2016

Ms. Rosemary Chiavetta, Secretary  
Pennsylvania Public Utility Commission  
P. O. Box 3265  
Harrisburg, PA 17105

Dear Secretary Chiavetta:

Enclosed herewith for filing under Section 507 of the Public Utility Code, Title 66, are one (1) original and three (3) copies of Right of Way Agreement, adopted June 10, 2016 by Lower Heidelberg Township and accepted June 10, 2016, by PPL Electric Utilities Corporation (PPL), wherein Lower Heidelberg Township grants to PPL the right to construct, operate and maintain its electric line facilities in Lower Heidelberg Township, Berks County.

Should you have any questions please call me.

Sincerely,

A handwritten signature in black ink, appearing to read "Jim D Boykin". The signature is fluid and cursive.

Jim Boykin  
Supervisor, Right of Way

RECEIVED

JUN 13 2016

PA PUBLIC UTILITY COMMISSION  
SECRETARY'S BUREAU

Enclosure

Prepared by: PPL Electric Utilities  
Return to: PPL Electric Utilities  
ROW Department  
Dan Gerber  
651 Delp Road  
Lancaster, PA 17601

**PARID: 49437701389466**

**This instrument solely grants, vests  
or confirms a public utility easement.**

Form 4337 (8/2014)

W.O. Number:							
4	2	0	3	1	5	1	4



**GRANT OF RIGHT-OF-WAY**

KNOW ALL MEN BY THESE PRESENTS, That Lower Heidelberg Township, a municipal corporation of Pennsylvania hereinafter called "GRANTOR", intending to be legally bound, does hereby for itself and its successors and assigns grant unto **PPL ELECTRIC UTILITIES CORPORATION ("PPL")**, its successors and assigns, the right to construct, reconstruct, operate and maintain its electric and communication facilities consisting of TWO (2) POLES AND OVERHEAD facilities as shown on the plan hereto attached and made a part hereof including such other wires, cables, fixtures and apparatus necessary for the convenient transaction of the business of PPL, upon, across, over, under and along the property identified as County Tax Parcel No. 49437701389466 which the undersigned owns or has any interest located along BROWNSVILLE ROAD situate in the Township of LOWER HEIDELBERG, County of BERKS, Commonwealth of Pennsylvania; including the right of ingress and egress to and from the said lines for any of the aforesaid purposes; also the right to cut down any and all trees within twenty-five (25) feet each side of centerline of the electric/communication line and the right to trim any and all trees within twenty-five (25) Feet each side of centerline of the electric/communication line and to remove brush along said lines which in the judgment of said PPL menace the said lines; and also the right to permit the attachment of wires and cables of any other person or company to said poles. Any poles or facilities erected hereunder along a highway, whether within or outside the highway limits, may be relocated to conform to new or relocated highway limits. PPL shall restore the property to substantially the same condition that the property was in prior to installation, maintenance or repair of the electric facilities.

A copy of this agreement and an acceptance hereof by PPL shall be filed by PPL with the Pennsylvania Public Utility Commission, and this agreement shall thereafter become effective in accordance with the provisions of the Public Utility Law.

IN WITNESS WHEREOF, Grantor has caused this agreement to be executed in its corporate name by its proper officers, this 16 day of February, 2015.

ATTEST:

Board of Supervisors  
Lower Heidelberg Township  
By:


Diana Minnich  
Secretary

Deborah P. Scull  
Name: Chairman  
Title:

COMMONWEALTH OF PENNSYLVANIA )  
: SS  
COUNTY OF BERKS )

On this, the 16 day of February, 2015, before me, the undersigned officer, personally appeared Deborah P. Scull of the Board of Supervisors of Lower Heidelberg Township, known to me (or satisfactorily proven) to be the person described in the foregoing instrument, and acknowledged that he/she executed the same in the capacity therein stated and for the purposes therein contained.

IN WITNESS WHEREOF, I have hereunto set my hand and notarial seal.

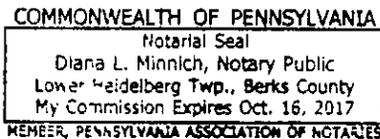

Diana L. Minnich  
Notary Public


ACCEPTED AND CONDITIONS AGREED TO:

WITNESS:

PPL Electric Utilities Corporation  
By:

[Signature]

[Signature]  
James Boykin  
Supervisor, Right of Way

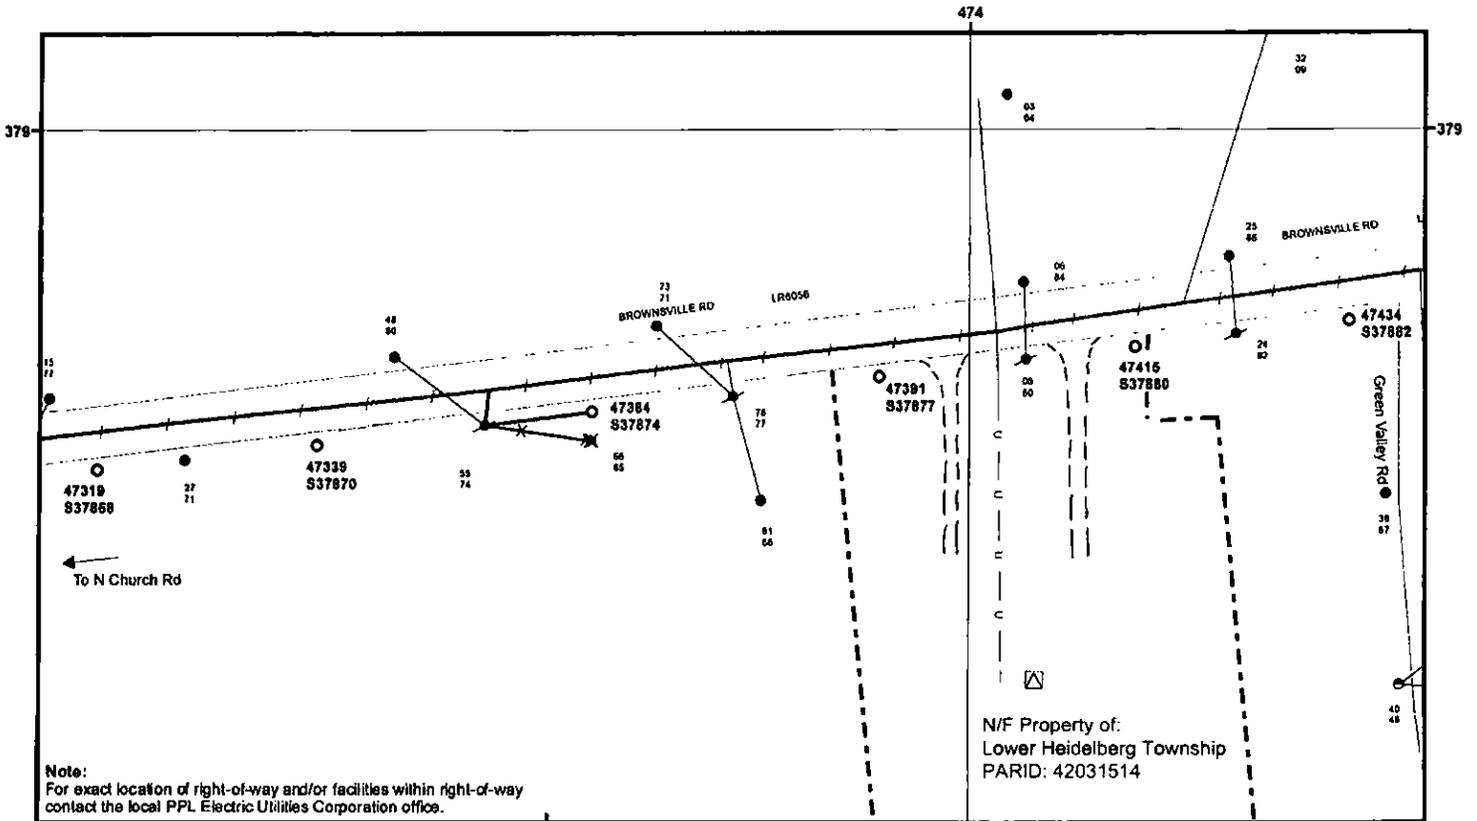

**Legend**

- Foreign Owned Pole, Existing
- Pole, Existing
- ⊗ Pole, Remove
- Pole, Proposed
- Pole, Replace
- ⚡ PM Transformer-1 Ph, Existing
- ⚡ OH Transformer, Replace
- ▽ OH Transformer, Existing
- Overhead Wires, Existing
- Overhead Wires, Replace
- Underground Cables, Existing
- - - Driveway Location +/-
- - - Property Line +/-

Not for Construction

PROJECT: 42031514/23140	PLAN SHOWING FACILITIES ON PROPERTY OF: <b>Lower Heidelberg Township</b>
DR: 288631	
DL: N/A	OWNER-DESIGNED TAP
SCALE: N.T.S.	PPL Electric Utilities Corporation ALLEN TOWN, PENNA.
DATE: 8/4/2013	APPROVAL DATE
DWG: Peffer, Brandon M	SIGNATURE DWG NO.: 47319S37868-RW0