


Susan Englehardt  
PPL Electric Utilities  
600 Larch Street  
Scranton, PA 18509  
sbenglehardt@pplweb.com

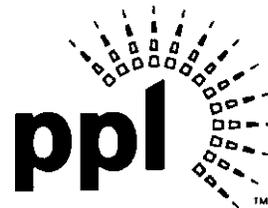

February 21, 2017

Ms. Rosemary Chiavetta, Secretary  
Pennsylvania Public Utility Commission  
PO Box 3265  
Harrisburg, PA 17105

Dear Secretary Chiavetta:

Enclosed please find for filing under Section 507 of the Public Utility Code, Title 66, one (1) original and three (3) copies of the right-of-way agreement, adopted January 25, 2017 by The Borough of Dickson City and also accepted on January 25, 2017 by PPL Electric Utilities Corporation (PPL), wherein the Borough of Dickson City grants PPL the right to construct, operate, and maintain its electric line facilities in the County of Lackawanna.

If you have any questions, please call Dan Walker, Right-of-Way Agent, at 570-348-1009.

Sincerely,

A handwritten signature in black ink that reads "Susan B. Englehardt". The signature is fluid and cursive, with a long horizontal stroke at the end.

Susan B. Englehardt

Enclosures

PA P.U.C.  
SECRETARY'S BUREAU

2017 FEB 24 AM 10:53

RECEIVED

Prepared by: PPL Electric Utilities  
Return to: PPL Electric Utilities  
ROW Department  
Daniel J. Walker  
600 Larch Street  
Scranton, PA 18509

**PARID: 11417010001**

**This instrument solely grants, vests  
or confirms a public utility easement.**

Form 4337 (8/2014)

W.O. Number:							
5	8	1	6	9	1	3	8



## **GRANT OF RIGHT-OF-WAY**

KNOW ALL MEN BY THESE PRESENTS, That **THE BOROUGH OF DICKSON CITY**, a corporation of Pennsylvania hereinafter called "GRANTOR", intending to be legally bound, does hereby for itself and its successors and assigns grant unto **PPL ELECTRIC UTILITIES CORPORATION ("PPL")**, its successors and assigns, the right to construct, reconstruct, operate and maintain its electric and communication facilities consisting of one (1) pole, one (1) pad mounted transformer and overhead and underground facilities as shown on the plan hereto attached and made a part hereof including such other wires, cables, fixtures and apparatus necessary for the convenient transaction of the business of PPL, upon, across, over, under and along the property identified as **County Tax Parcel No. 11417010001** which the undersigned owns or has any interest located along Eagle Lane situate in the Borough of Dickson City, County of Lackawanna, Commonwealth of Pennsylvania; including the right of ingress and egress to and from the said lines for any of the aforesaid purposes; also the right to cut down any and all trees within fifteen (15) feet each side of centerline of the electric/communication line and the right to trim any and all trees within fifteen (15) Feet each side of centerline of the electric/communication line and to remove brush along said lines which in the judgment of said PPL menace the said lines; and also the right to permit the attachment of wires and cables of any other person or company to said poles. Any poles or facilities erected hereunder along a highway, whether within or outside the highway limits, may be relocated to conform to new or relocated highway limits. PPL shall restore the property to substantially the same condition that the property was in prior to installation, maintenance or repair of the electric facilities.

A copy of this agreement and an acceptance hereof by PPL shall be filed by PPL with the Pennsylvania Public Utility Commission, and this agreement shall thereafter become effective in accordance with the provisions of the Public Utility Law.

IN WITNESS WHEREOF, Grantor has caused this agreement to be executed in its corporate name by its proper officers, this 25 day of JANUARY, 2017.

ATTEST:

The Borough of Dickson City

By:

*Donna Acosta*  
Secretary

*Barbara Mecca*  
Barbara Mecca, Council President

RECEIVED

FEB 24 2017

COMMONWEALTH OF PENNSYLVANIA )

: SS

PA PUBLIC UTILITY COMMISSION  
SECRETARY'S BUREAU

COUNTY OF LACKAWANNA )

On this, the 25 day of JANUARY, 2017, before me, the undersigned officer, personally appeared Barbara Mecca, President of the Borough Council of the Borough of Dickson City, known to me (or satisfactorily proven) to be the person described in the foregoing instrument, and acknowledged that he/she executed the same in the capacity therein stated and for the purposes therein contained.

IN WITNESS WHEREOF, I have hereunto set my hand and notarial seal.

COMMONWEALTH OF PENNSYLVANIA  
NOTARIAL SEAL  
Christine E. Popeck, Notary Public  
Dickson City Boro, Lackawanna County  
My Commission Expires May 11, 2018  
MEMBER, PENNSYLVANIA ASSOCIATION OF NOTARIES

*Christine E. Popeck*  
Notary Public

ACCEPTED AND CONDITIONS AGREED TO:


WITNESS:

PPL Electric Utilities Corporation

By: *Randal P. Quinby*  
SUPERVISOR - RIGHT OF WAY

*Alfred L. Burt*

*Randal P. Quinby*

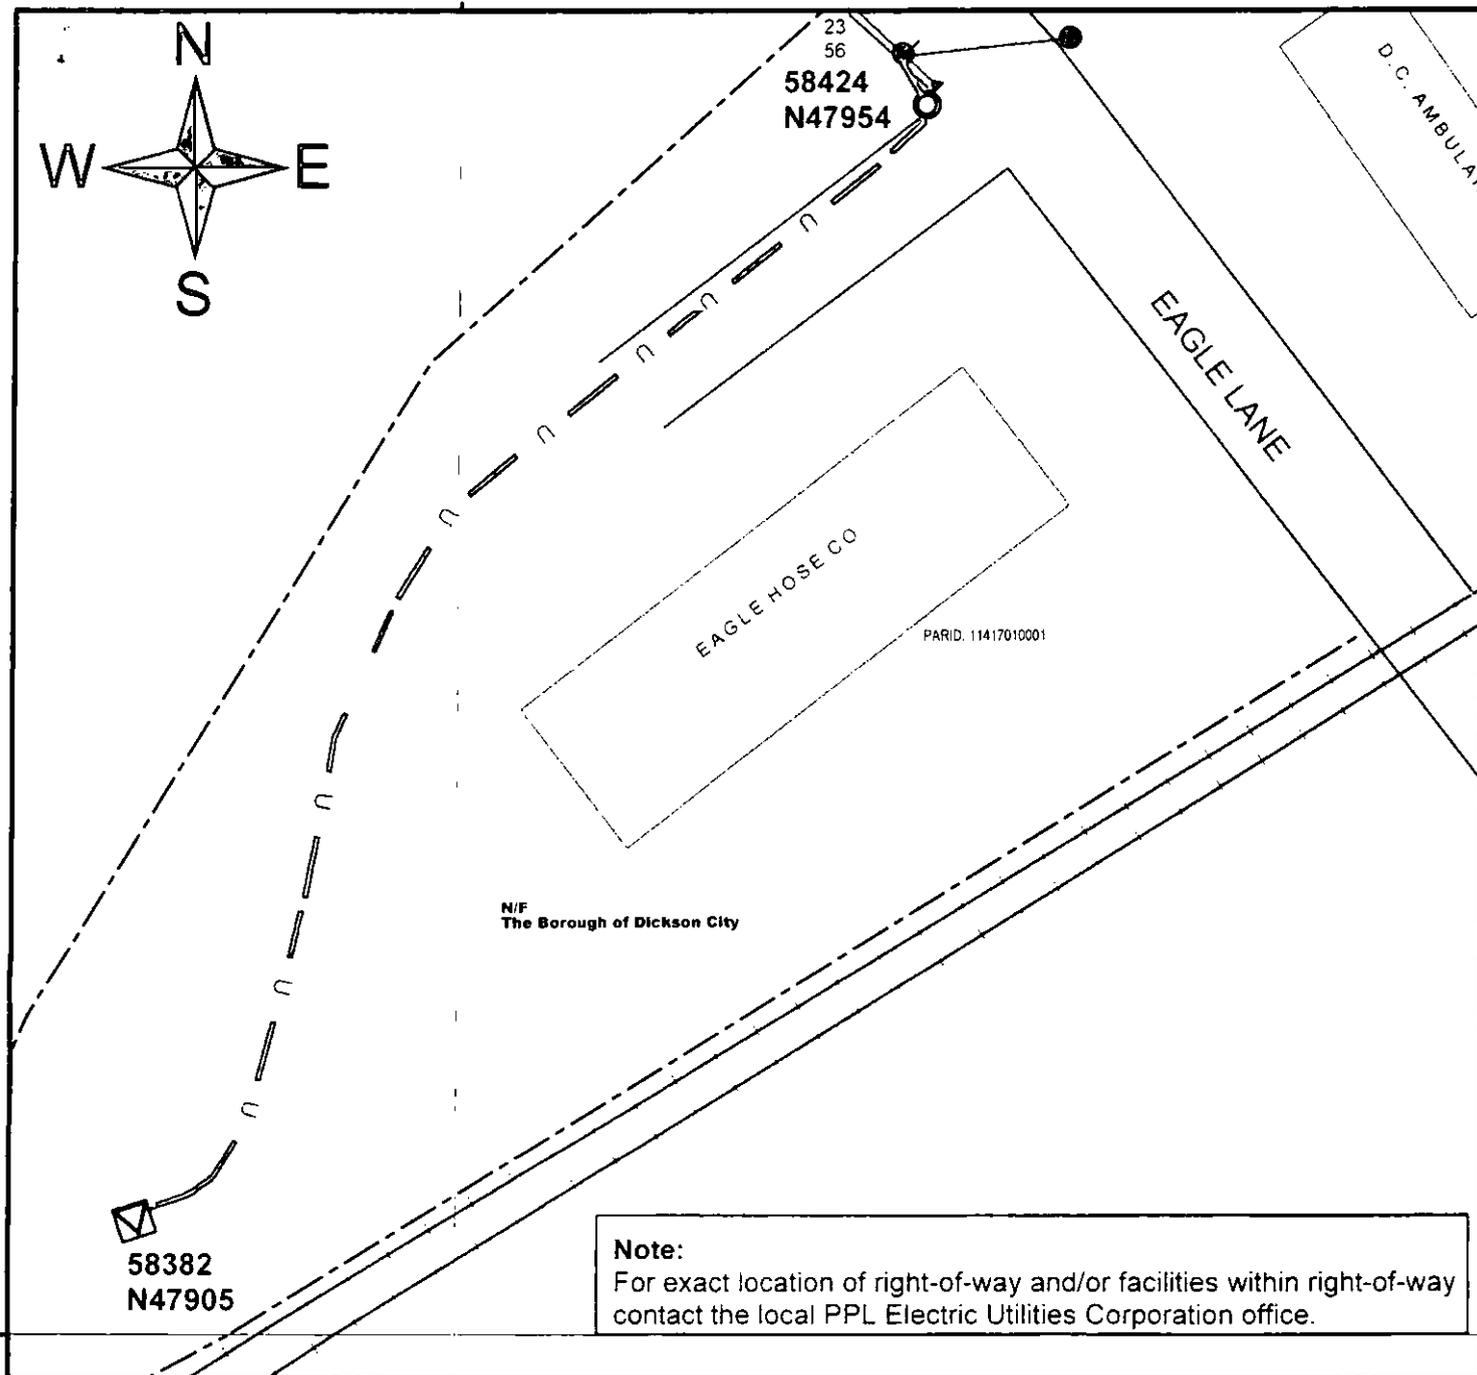

584

Not for Construction

<p><b>Legend</b></p> <ul style="list-style-type: none"> <li> Anchor Guy, Existing</li> <li> Pole, Proposed</li> <li> Pole, Existing</li> <li> PM Transformer, Proposed</li> <li> Property Line, +/-</li> <li> Overhead Wires, Proposed</li> <li> Overhead Wires, Existing</li> <li> Underground Cables, Proposed</li> </ul>	<p>WO/Design: 58169138/72183</p>	<p><b>PLAN SHOWING FACILITIES ON PROPERTY OF:</b></p> <p><b>THE BOROUGH OF DICKSON CITY</b></p>
	<p>ER: 308220/349220</p>	
	<p>DH: 9257</p>	<p>DICKSON CITY BOROUGH LACKAWANNA COUNTY</p>
	<p>SCALE: N.T.S.</p>	<p>PPL Electric Utilities Corporation ALLENTOWN, PENNA.</p>
	<p>DATE: 1/19/2017</p>	<p>SIGNATURE:</p>
	<p>ENGR: Kernoschak Jr, Thomas M</p>	<p>DWG. NO.: 58164887/72183-R/W-0</p>

S Englehart  
600 Laurel St  
Scranton, PA  
18509



First Class Mail

Ms Rosemary Chivetta, Secretary  
Pennsylvania Public Utility Commission  
PO Box 3265  
Harrisburg, PA 17105