

March 10, 2017

Via Electronic Filing

Ms. Rosemary Chiavetta, Esquire
Secretary
Pennsylvania Public Utility Commission
Commonwealth Keystone Building
P.O. Box 3265
Harrisburg, PA 17105

**Re: Docket No. A - _____
Ardsley Station At-Grade Crossing
Application of PECO Energy Company**

Dear Secretary Chiavetta:

Enclosed for filing is the original Application of PECO Energy Company (PECO) for approval to alter the public at-grade crossing so as to replace its overhead facilities located at the Ardsley Station along Jenkintown Road crossing a single track of SEPTA in Abington Township, Montgomery County.

As indicated on the Certificate of Service, a copy of PECO's Application has been provided to the Service List in the manner indicated.

If there are any questions, please do not hesitate to contact me.

Very truly yours,

Reger Rizzo & Darnall LLP



Margaret A. Morris

MAM/jmm
Attachment

cc: Ward L. Smith, Esquire, Exelon Business Services Group
Service List

Re: Docket No. A-2017-_____
Ardley Station at-Grade Crossing
Application of PECO Energy

CERTIFICATE OF SERVICE

I hereby certify that a true and correct copy of the foregoing document has been served upon the following persons on the attached service list, *via* first class mail, in accordance with the requirements of 52 Pa. Code §1.54 (relating to service by a participant).

Dated: March 10, 2017



Margaret A. Morris, Esq.

**BEFORE THE
PENNSYLVANIA PUBLIC UTILITY COMMISSION**

Application of PECO Energy Company for the :
Approval to alter the public at-grade crossing :
So as to replace the overhead cables located at : Docket No. A-2017-_____
The Ardsley Station along Jenkintown Road :
Crossing a single track of SEPTA in :
Abington Township, Montgomery County. :

**APPLICATION OF PECO ENERGY COMPANY TO ALTER AT-GRADE CROSSING
AT THE ARDSLEY STATION MONTGOMERY COUNTY**

TO PENNSYLVANIA PUBLIC UTILITY COMMISSION:

1. The name and address of the Applicant is PECO Energy Company, 2301 Market Street, Philadelphia, PA 19101-8699.

2. The Applicant is a public utility incorporated under Delaware Law and is a subsidiary corporation of the Exelon Corporation. The Applicant, *inter alia*, provides electric service in Pennsylvania as well as other states in the eastern portion of the United States.

3. PECO is represented by the following counsels:

Margaret A. Morris, Esquire (authorized to receive service)
Reger Rizzo & Darnall LLP
Cira Centre, 13th Floor
2929 Arch Street
Philadelphia, PA 19104
(215) 495-6524 (voice)
(215) 495-6600 (fax)
mmorris@regerlaw.com

Ward L. Smith, Esquire
Exelon Business Services Group
2301 Market Street
P.O. Box 8699
Philadelphia, PA 19101-8699
(215) 841-6863 (voice)

(215) 568-3389 (fax)
ward.smith@exeloncorp.com

4. The Applicant desires to replace the current overhead cables within the public right of way at the Ardsley Station along Jenkintown Road that crosses the tracks of SEPTA (the Railroad) in Abington Township, Montgomery County, Pennsylvania as shown on plan and profile attached hereto as Exhibit A.

5. The other agencies and public utilities with an interest in the proposed project are set forth on Exhibit B.

6. Applicant agrees to bear all the costs incurred in furnishing material and performing the work necessary to complete the installation of the replacement gas main to serve its customers.

7. Applicant avers it is necessary and proper for the accommodation, convenience and service of the public that Applicant be authorized by the Commission to construct and maintain its facilities as proposed.

8. Applicant requests that a field conference be held as soon as practicable in this matter.

9. Applicant does not request a hearing prior to issuance of an order approving the application. Any hearing required to determine the final allocation of costs can be held after issuance of an order approving the project at the parties' initial cost and after completion of the work.

WHEREFORE, PECO Energy Company, requests that its Application to alter the public at-grade crossing so as to replace the current overhead cables at the Ardsley Station

along Jenkintown Road in Abington Township, Montgomery County, which crosses a single track of SEPTA be granted.

Respectfully submitted,

Dated: March 10, 2017



Margaret A. Morris, Esquire
Attorney I.D. # 75048
Cira Centre, 13th Floor
2929 Arch Street
Philadelphia, PA 19104
(215) 495-6524 (voice)
(215) 495-6600 (fax)
mmorris@regerlaw.com


Ward L. Smith, Esquire
Attorney I.D. # 47670
Exelon Business Services Group
2301 Market Street
P.O. Box 8699
Philadelphia, PA 19101-8699
(215) 841-6863 (voice)
(215) 568-3389 (fax)
ward.smith@exeloncorp.com

Counsel for PECO Energy Company

Exhibit A

PECO Energy Company's Plan and Profile

Overhead Cable at The Ardsley Station along Jenkintown Road in Abington Township, Montgomery County

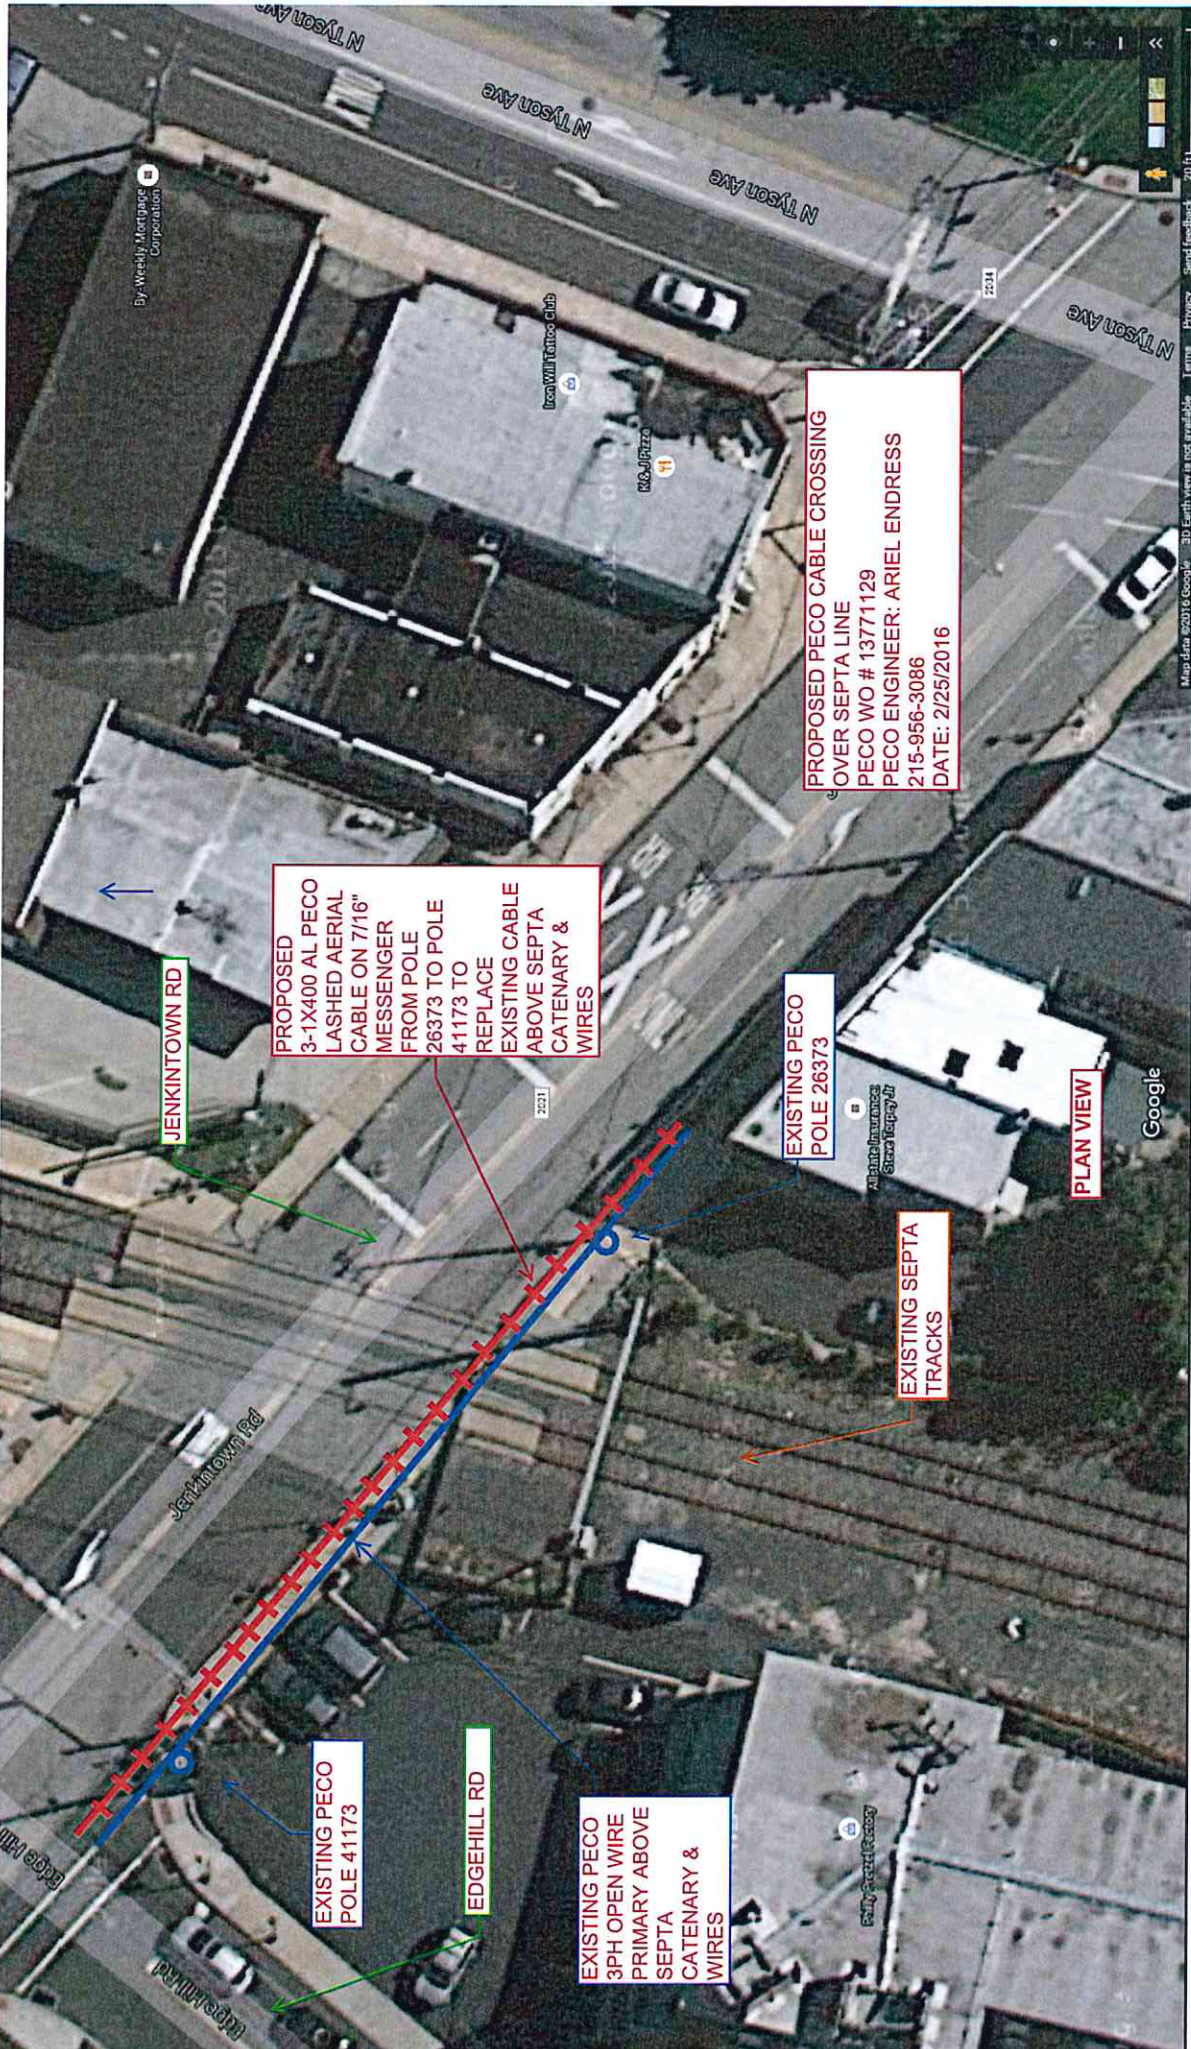

By Weekly Mortgage Corporation

Iron Will Tattoo Club

McJ's Pizza

PROPOSED PECO CABLE CROSSING
OVER SEPTA LINE
PECO WO # 13771129
PECO ENGINEER: ARIEL ENDRESS
215-956-3086
DATE: 2/25/2016

PROPOSED
3-1X400 AL PECO
LASHED AERIAL
CABLE ON 7/16"
MESSENGER
FROM POLE
26373 TO POLE
41173 TO
REPLACE
EXISTING CABLE
ABOVE SEPTA
CATENARY &
WIRES

JENKINTOWN RD

EXISTING PECO
POLE 26373

PLAN VIEW


EXISTING SEPTA
TRACKS

EXISTING PECO
POLE 41173

EDGEHILL RD

EXISTING PECO
3PH OPEN WIRE
PRIMARY ABOVE
SEPTA
CATENARY &
WIRES

P1 D2

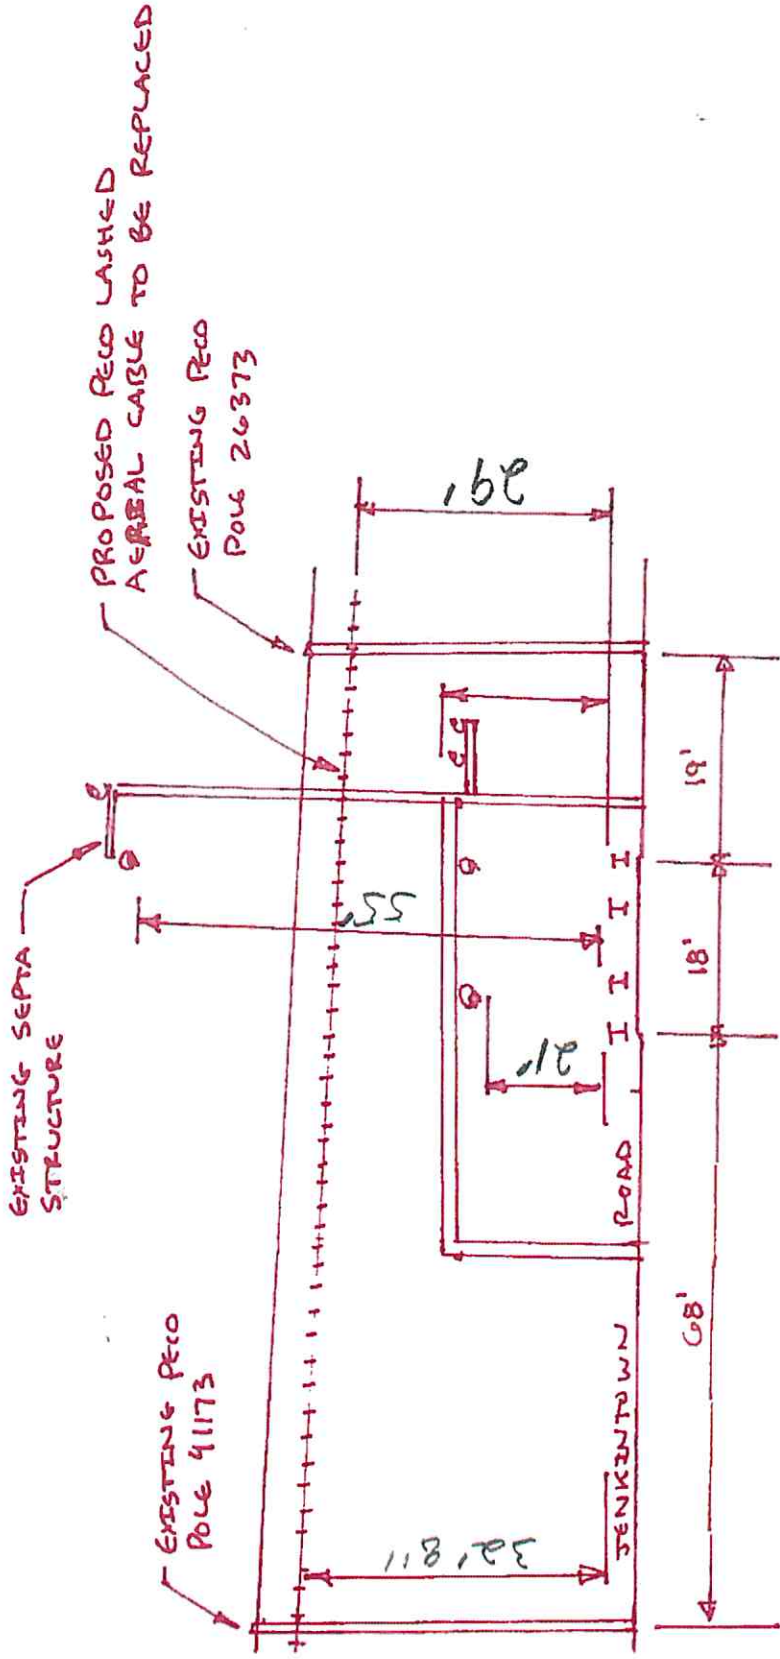

CROSS SECTION
 LOOKING NORTH
 SCALE: 1" = 20'

PROPOSED FICO CABLE CROSSING
 OVER SEPTA LINE
 FICO WO# 13771129
 FICO ENGINEER: ARTIEL ENDRESS
 215.956.3086
 DATE: 2/25/2016

Exhibit B

The Ardsley Station Project

Abington Township

Montgomery County

Exhibit B

The public utilities, municipalities, counties, corporations and property owners concerned with or affected by the proposed altered crossing are:

DEAN BOYERS
VERIZON BUSINESS
ATTN: INVESTIGATIONS
2400 NORTH GLENVILLE DRIVE
RICHARDSON TX 75082

FRANCES P ORTH, ESQUIRE
AQUA PENNSYLVANIA INC
762 WEST LANCASTER AVENUE
BRYN MAWR PA 19010-3489

SONNY BOCCHINFUSO
DISTRICT 6-0 GRADE CROSSING
COORDINATOR
7000 GEERDES BLVD.
KING OF PRUSSIA, PA 19406

ENJOLI EDWARDS
SR. PROJECT ENGINEER
SEPTA
1234 MARKET STREET, 10TH FLOOR
PHILADELPHIA, PA 19107

STEVE ALTOBELLI
AT&T LOCAL SERVICES
c/o TREC GROUP, INC
536 BALTIMORE PIKE
SPRINGFIELD PA 19064

MICHAEL STOCKER, PROJECT MGR
COMCAST CABLE COMMUNICATIONS
190 SHOEMAKER ROAD
POTTSTOWN PA 19464

CHRIS RICCIUTI
ABOVENET COMMUNICATIONS INC
170 ROBBINS ROAD
DOWNTOWN PA 19335

DEIRDRE JOHNS
VERIZON PENNSYLVANIA INC
180 SHEREE BOULEVARD, SUITE 2100
EXTON PA 19341

SCOTT DREILING PROJECT MANAGER
XO COMMUNICATIONS
1220 BROADCASTING ROAD SUITE 201
WYOMISSING PA 19610

RANDAL S NOE, ESQUIRE
NORFOLK SOUTHERN CORPORATION
THREE COMMERCIAL PLACE
NORFOLK VA 23510

MARK CHAPPELL PE CHIEF
ROW & UTILITY DIVISION
PENNDOT BUREAU OF DESIGN
PO BOX 3362
HARRISBURG PA 17105-3362

GINA M. D'ALFONSO ATTORNEY
DEPARTMENT OF TRANSPORTATION
OFFICE OF CHIEF COUNSEL 9TH FLOOR
PO BOX 8212
HARRISBURG PA 17105-8212

KEVIN COCHRAN
RCN TELECOM SERVICES, INC.
3 RAYMOND DRIVE
HAVERTOWN PA 19083

ED MICCIOLO, PUBLIC WORKS DIRECTOR
ABINGTON TOWNSHIP PUBLIC WORKS
BLDG.
2200 FLOREY LANE
ABINGTON, PA 19001

STEVEN KLINE, CHAIR
MONTGOMERY CO PLANNING
COMMISSION
1 MONTGOMERY PLAZA - SUITE 202
PO BOX 311
NORRISTOWN PA 19404-0311

LESTER C TOASO
PENNDOT DISTRICT 6-0
ATTN: SONNY BOCCHINFUSO
7000 GEERDES BOULEVARD
KING OF PRUSSIA PA 19406

WALT TUSTIN, DEVELOPMENT MANAGER
SUNESYS LLC
185 TITUS AVENUE
WARRINGTON PA 18976

ERIC J MEISSNER
QWEST COMMUNICATIONS
2011 HARTEL STREET
LEVITTOWN PA 19057

JON SCHMIDT, PE
AECOM
1700 MARKET STREET, SUITE 1600
PHILADELPHIA, PA 19103

J N CARTER, CHIEF ENGINEER
NORFOLK SOUTHERN RAILWAY CO
BRIDGES & STRUCTURES DEPT, BOX142
1200 PEACHTREE STREET NE
ATLANTA GA 30309-3579

ROBIN LEWIS, ESQUIRE
SEPTA – LEGAL DEPT.
1234 MARKET STREET, 5TH FLOOR
PHILADELPHIA, PA 19107