



Lesley C. Gannon
Managing Counsel, Commercial/General

Law Department
411 Seventh Avenue | Pittsburgh, PA 15219 | MD 16-1
Tel 412-393-1518 | lgannon@duqlight.com

July 5, 2017

VIA ELECTRONIC FILING

Ms. Rosemary Chiavetta, Secretary
Pennsylvania Public Utility Commission
Commonwealth Keystone Building
400 North Street
Harrisburg, PA 17120

Re: Municipal Contract filed under 52 Pa. Code § 3.101 - Right of Way Agreement
between Duquesne Light Company and Borough of Crafton

Dear Secretary Chiavetta:

In accordance with the Pennsylvania Public Utility Code and Commission Regulations, I have enclosed one copy of the executed Right of Way Agreement dated April 13, 2017 between Duquesne Light Company and the Borough of Crafton, in which the Borough of Crafton granted to Duquesne Light Company a right of way on property owned by it and situate in Borough of Crafton, Allegheny County.

Should you have any questions regarding the enclosed filing or Agreement, please feel free to call.

Sincerely,

A handwritten signature in blue ink that reads 'L. C. Gannon'. Below the signature, the name 'Lesley C. Gannon' is printed in a black, sans-serif font.

Lesley C. Gannon

Enclosure

ANCCORP. 2/01
615823

DUQUESNE LIGHT CO. COPY

RIGHT OF WAY AGREEMENT

The undersigned Grantor, **BOROUGH OF CRAFTON**, for good and valuable consideration, the receipt of which is hereby acknowledged **does hereby grant** unto Duquesne Light Company, its successors and assigns, for providing, transmitting and/or distributing electric and/or communications services current for any and all purposes, the right, privilege and authority to install, use, own, operate, maintain, repair, renew and finally remove **one (1)** anchor (attached to pole #451, item 2), together with the guy wires and other apparatus thereto belonging, upon, over, under, along and across Grantors land, fronting on **Emerson Avenue**, situate in **Borough of Crafton, Allegheny County**, Pennsylvania, and shown on Duquesne Light Company Drawing No. **615823**, a copy of which has been given to Grantor. Duquesne Light Company shall also have the following rights: to trim or remove any trees or shrubbery which, at any time or times, may interfere or threaten to interfere with the erection, installation, use, operation, maintenance, repair, renewal or removal of the electric line; to enter upon the land at any time for such purposes; to permit others to attach guys and related apparatus; and to sell, assign, lease or otherwise transfer any or all rights hereunder.

Utility shall file a copy of this Agreement with the Pennsylvania Public Utility Commission as required by Title 66, Section 507 of the Public Utility Code, and this Agreement shall become effective in accordance therewith.

Intending to be legally bound the Grantor has executed this agreement this 13th day of April, 2017.

ATTEST:

GRANTOR: BOROUGH OF CRAFTON

Carissina Johnson
(Assistant) Secretary

By: Ms. Ann Scott
Ms. Ann Scott, Borough Manager

CKT'S: 4453 & 22024

MAP: E8-1


3
VZ#
DL#176531
25T1) 30T1)
23KV 10M LG (1 ROD) 23KV 10M LG (1 ROD)
4KV 10M LG 4KV 10M LG
COMCAST & VERIZON TO TRANSFER

4
VZ#
DL#454
50T2) 50T2)
10'SXA (23T) (OH-7-6) 10' SXA (23T) (OH-7-6)
23KV 10M LG (1 ROD) 23KV 10M LG (1 ROD)
8' SXA (4KV) (OH-7-1-C) 8' SXA (4KV) (OH-7-1-C)
4KV 10M LG 4KV 10M LG
CN BKT CN BKT
COMCAST & VERIZON TO TRANSFER

5
VZ#
DL#176532
25T1) 30T1)
23KV 10M LG (1 ROD) 23KV 10M LG (1 ROD)
4KV 10M LG 4KV 10M LG
RELOCATING POLE 24" TO THE LEFT
ON PRIVATE PROPERTY OWNED BY
PITTSWAY CORP - PARCEL ID #68-L-275

6
VZ#
DL#458
50T2) 50T2)
10'SXA (23T) (CH-7-6) 10' SXA (23T) (CH-7-6)
8' SXA (4KV) (CH-7-1-C) 8' SXA (4KV) (CH-7-1-C)
CN BKT CN BKT
RELOCATING POLE TO RT
COMCAST & VERIZON TO TRANSFER

7
VZ#
DL#459
50T2) -
10'SXA (23T) (OH-7-6) -
8' SXA (4KV) (CH-7-1-C) -
CN BKT -
ELIMINATING POLE
COMCAST & VERIZON TO VACATE

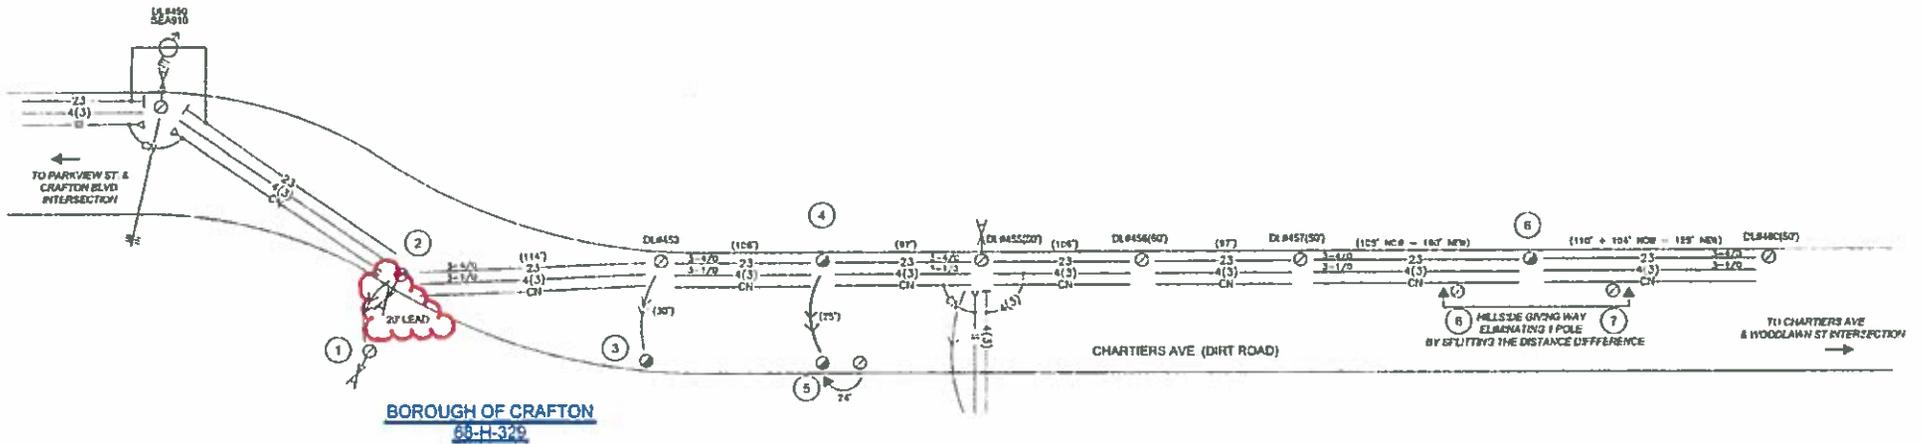

1
VZ#
DL#176530
25T1) -
23KV 10M LG (1 ROD) -
4KV 10M LG -
4KV ANC GUY -
DBL HLX ANC -
COMCAST & VERIZON TO TRANSFER

2
VZ#
DL#451
- 23KV 10M ANC GUY (1 ROD)
- 4KV 10M ANC GUY
- DBL HLX ANC
COMCAST & VERIZON TO TRANSFER
ON PRIVATE PROPERTY OWNED BY
CRAFTON BCRO - PARCEL ID #68 H-329

DLC DUQUESNE LIGHT CO. DISTRIBUTION ENGINEERING
PITTSBURGH, PA.

END SYSTEM BETTERMENT
REASON REPLACE ROTTED & LEANING POLES

LOCATION 1 PARKVIEW ST., PCH, PA 15205

DATE	TRACER	DESIGNED	CHECKED	REVISED	BY	APP.	REMARKS	NUMBER
03/17		03/22/17				BSC 4/4/17	NTS	615823