



Tishekia E. Williams
Assistant General Counsel, Regulatory

411 Seventh Avenue
Mail drop 15-7
Pittsburgh, PA 15219

Tel: 412-393-1541
Fax: 412-393-5757
twilliams@duqlight.com

November 1, 2017

VIA ELECTRONIC FILING

Rosemary Chiavetta, Secretary
Pennsylvania Public Utility Commission
Commonwealth Keystone Building, 2nd Floor
400 North Street
Harrisburg, PA 17120

Re: Municipal Contract - Right of Way Agreement between Duquesne Light Company and
City of McKeesport
Docket No. U-2017-_____

Dear Secretary Chiavetta:

Enclosed for review and approval in accordance with Section 507 of the Public Utility Code, 66 Pa.C.S. § 507 and 52 Pa. Code § 3.101, is a Right of Way agreement dated October 12, 2017 between Duquesne Light Company and the City of McKeesport. The City of McKeesport granted to Duquesne Light Company a right of way on its property situated in the City of McKeesport, Allegheny County which provides the right to erect, install, use, own, operate, maintain, repair, renew and remove an electrical line.

Should you have any questions regarding the enclosed right of way, please contact Mary Matthew at 412-393-8629.

Respectfully Submitted,

A handwritten signature in blue ink, appearing to read "Tishekia", with a long horizontal flourish extending to the right.

Tishekia E. Williams
Attorney ID#208997

Enclosures

POLECORP. 02/01
431542

RIGHT OF WAY AGREEMENT


The undersigned Grantor, **CITY OF MCKEESPORT**, for good and valuable consideration, the receipt of which is hereby acknowledged, does hereby grant unto Duquesne Light Company, its successors and assigns, for providing, transmitting and/or distributing electric and/or communications services for any and all purposes, the right, privilege and authority to erect, install, use, own, operate, maintain, repair, renew and finally remove an electric line, consisting of **one (1)** pole, together with crossarms, cables, wires, () anchor, guys and other fixtures and apparatus thereto belonging, upon, over, under, along, across and through Grantors land, fronting on **Renziehausen Park Road**, situate in **City of McKeesport, Allegheny, Pennsylvania**, and shown on Duquesne Light Company Drawing No. **431542**, a copy of which has been given to Grantor. Duquesne Light Company shall also have the following rights: to trim or remove any trees or shrubbery which. at any time or times, may interfere or threaten to interfere with the erection, installation, use, operation, maintenance, repair, renewal or removal of the electric line; to enter upon the land at any time for such purposes; to permit others to attach crossarms, cables, wires and related apparatus, and to use the poles and apparatus erected hereunder; and to sell, assign, lease or otherwise transfer any or all of the rights hereunder.

Utility shall file a copy of this Agreement with the Pennsylvania Public Utility Commission as required by Title 66, Section 507 of the Public Utility Code, and this Agreement shall become effective in accordance therewith.

Intending to be legally bound the Grantor has executed this agreement this 12th day of October, 2017.

GRANTOR: CITY OF MCKEESPORT

ATTEST:

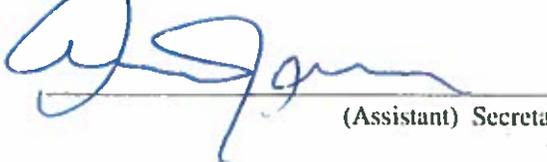

(Assistant) Secretary


By: 

Christopher House
Building Inspector/Zoning Officer

COMMONWEALTH OF PENNSYLVANIA
COUNTY OF Allegheny SS:


On this 12th day of October, 2017, before me, a Notary Public in and for the Commonwealth and County, personally appeared Christopher House, Building Inspector/Zoning Officer for City of McKeesport, and as such Building Inspector/Zoning Officer, being authorized to do so, executed the foregoing instrument for the purposes therein contained.

WITNESS my hand and seal the day and year aforesaid.

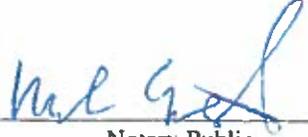

Notary Public

COMMONWEALTH OF PENNSYLVANIA
NOTARIAL SEAL
Melissa Ernst, Notary Public
City of McKeesport, Allegheny County
My Commission Expires June 4, 2019
MEMBER, PENNSYLVANIA ASSOCIATION OF NOTARIES

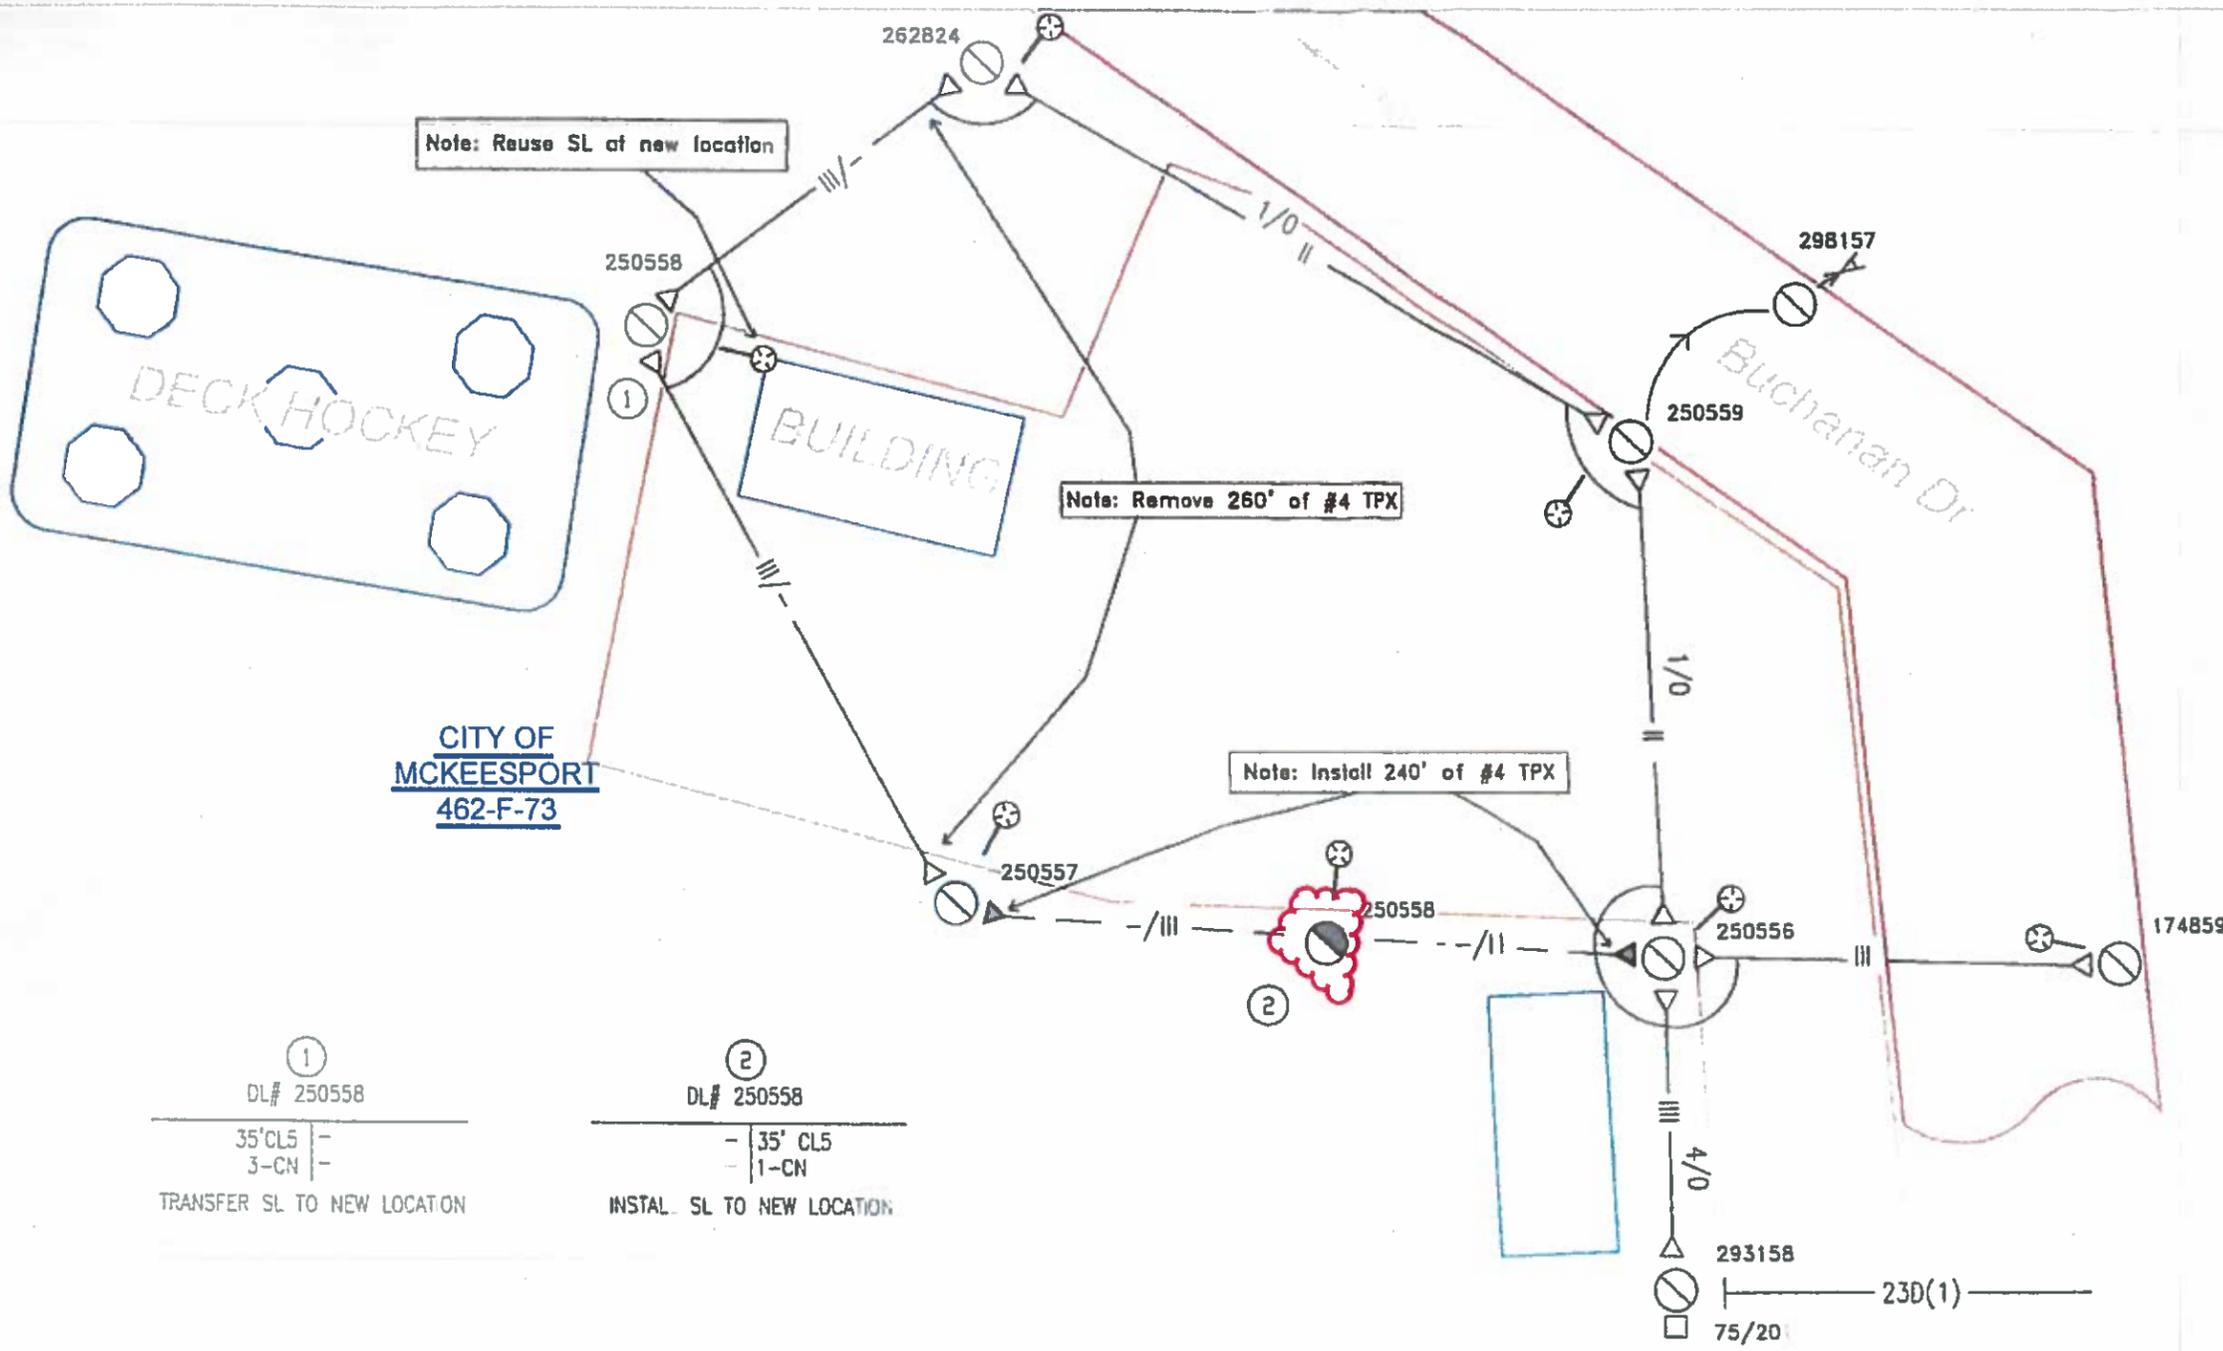

MAP: G9-07
GIS: 6250
CKT: 2397--3



①	②
DL# 250558	DL# 250558
35' CL5	35' CL5
3-CN	1-CN
TRANSFER SL TO NEW LOCATION	INSTAL. SL TO NEW LOCATION

Lot 3 Block : 462-F-73
Prop Owner : City of McKeesport
Contact Chris House

DLC DUQUESNE LIGHT CO. DISTRIBUTION ENGINEERING				PERMITS AND CONSTRUCTION RENZIEHAUSEN PARK MCKEESPORT	
DATE	SCALE	DATE COMPLY	DRAWN BY	DATE	REMOVE POLE AND REPLACE AT NEW LOCATION
	NTS	9/17	K Radcliffe	9.17.17	
				9.17.2017	
				10-0125	431542

REV. 0