



Tishekia E. Williams
Assistant General Counsel, Regulatory

411 Seventh Avenue
Mail drop 15-7
Pittsburgh, PA 15219

Tel: 412-393-1541
Fax: 412-393-5757
twilliams@duqlight.com

January 24, 2018

VIA ELECTRONIC FILING

Rosemary Chiavetta, Secretary
Pennsylvania Public Utility Commission
Commonwealth Keystone Building, 2nd Floor
400 North Street
Harrisburg, PA 17120

Re: Municipal Contract - Right of Way Agreement between Duquesne Light Company and Edgeworth Borough
Docket No. U-2018-_____

Dear Secretary Chiavetta:

Enclosed for review and approval in accordance with Section 507 of the Public Utility Code, 66 Pa.C.S. § 507 and 52 Pa. Code § 3.101, is a Right of Way agreement dated January 16, 2018 between Duquesne Light Company and Edgeworth Borough. The Borough of Edgeworth granted to Duquesne Light Company a right of way on its property situated in the Borough of Edgeworth, Allegheny County which provides the right to erect, install, use, own, operate, maintain, repair, renew and remove an electrical line.

Should you have any questions regarding the enclosed right of way, please contact Garbie Dukes at 412-393-8611.

Respectfully Submitted,

A handwritten signature in black ink, appearing to read "Tishekia Williams", with a long horizontal flourish extending to the right.

Tishekia E. Williams
Attorney ID#208997

Enclosures

POLECORP. 02/01
444773

DUQUESNE LIGHT CO. COPY

RIGHT OF WAY AGREEMENT

The undersigned Grantor, **EDGEWORTH BOROUGH**, a municipal corporation, for good and valuable consideration, the receipt of which is hereby acknowledged, does hereby grant unto Duquesne Light Company, its successors and assigns, for providing, transmitting and/or distributing electric and/or communications services for any and all purposes, the right, privilege and authority to erect, install, use, own, operate, maintain, repair, renew and finally remove an electric line, consisting of two (2) poles # 372001 item 5 and #372002 item 7, together with crossarms, cables, wires, () anchor, guys and other fixtures and apparatus thereto belonging, upon, over, under, along, across and through Grantors land, fronting on **102 CHESTNUT ROAD**, situate in **Edgeworth Borough, Allegheny County**, Pennsylvania (tax parcel ID# 507-A-115), and shown on Duquesne Light Company Drawing No. 444773, a copy of which has been attached to and made part hereof . Duquesne Light Company shall also have the following rights: to trim or remove any trees or shrubbery which, at any time or times, may interfere or threaten to interfere with the erection, installation, use, operation, maintenance, repair, renewal or removal of the electric line; to enter upon the land at any time for such purposes; to permit others to attach crossarms, cables, wires and related apparatus, and to use the poles and apparatus erected hereunder; and to sell, assign, lease or otherwise transfer any or all of the rights hereunder.


Utility shall file a copy of this Agreement with the Pennsylvania Public Utility Commission as required by Title 66, Section 507 of the Public Utility Code, and this Agreement shall become effective in accordance therewith.

Intending to be legally bound the Grantor has executed this agreement this 16 day of January, 2018.

ATTEST:

Patrick Comer

(Assistant) Secretary

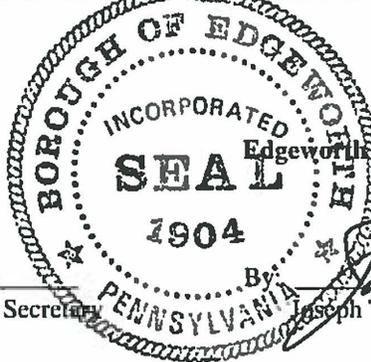

Edgeworth Borough, a municipal corporation


By: Joseph T. Hoepp

(President of Council)

COMMONWEALTH OF PENNSYLVANIA

COUNTY OF ALLEGHENY

SS:

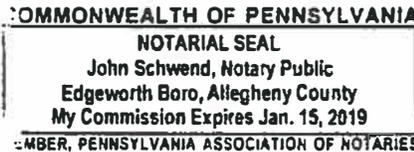


On this 16 day of January, 2018, before me, a Notary Public in and for the Commonwealth and County, personally appeared Joseph T. Hoepp, President of Edgeworth Borough, a municipal corporation, and as such President, being authorized to do so, executed the foregoing instrument for the purposes therein contained.

WITNESS my hand and seal the day and year aforesaid





John Schwend
Notary Public

No.444773

MAP #C0516
 CKT 22851
 CKT D23631-1
 CKT 4700
 DUCT MAP W-10

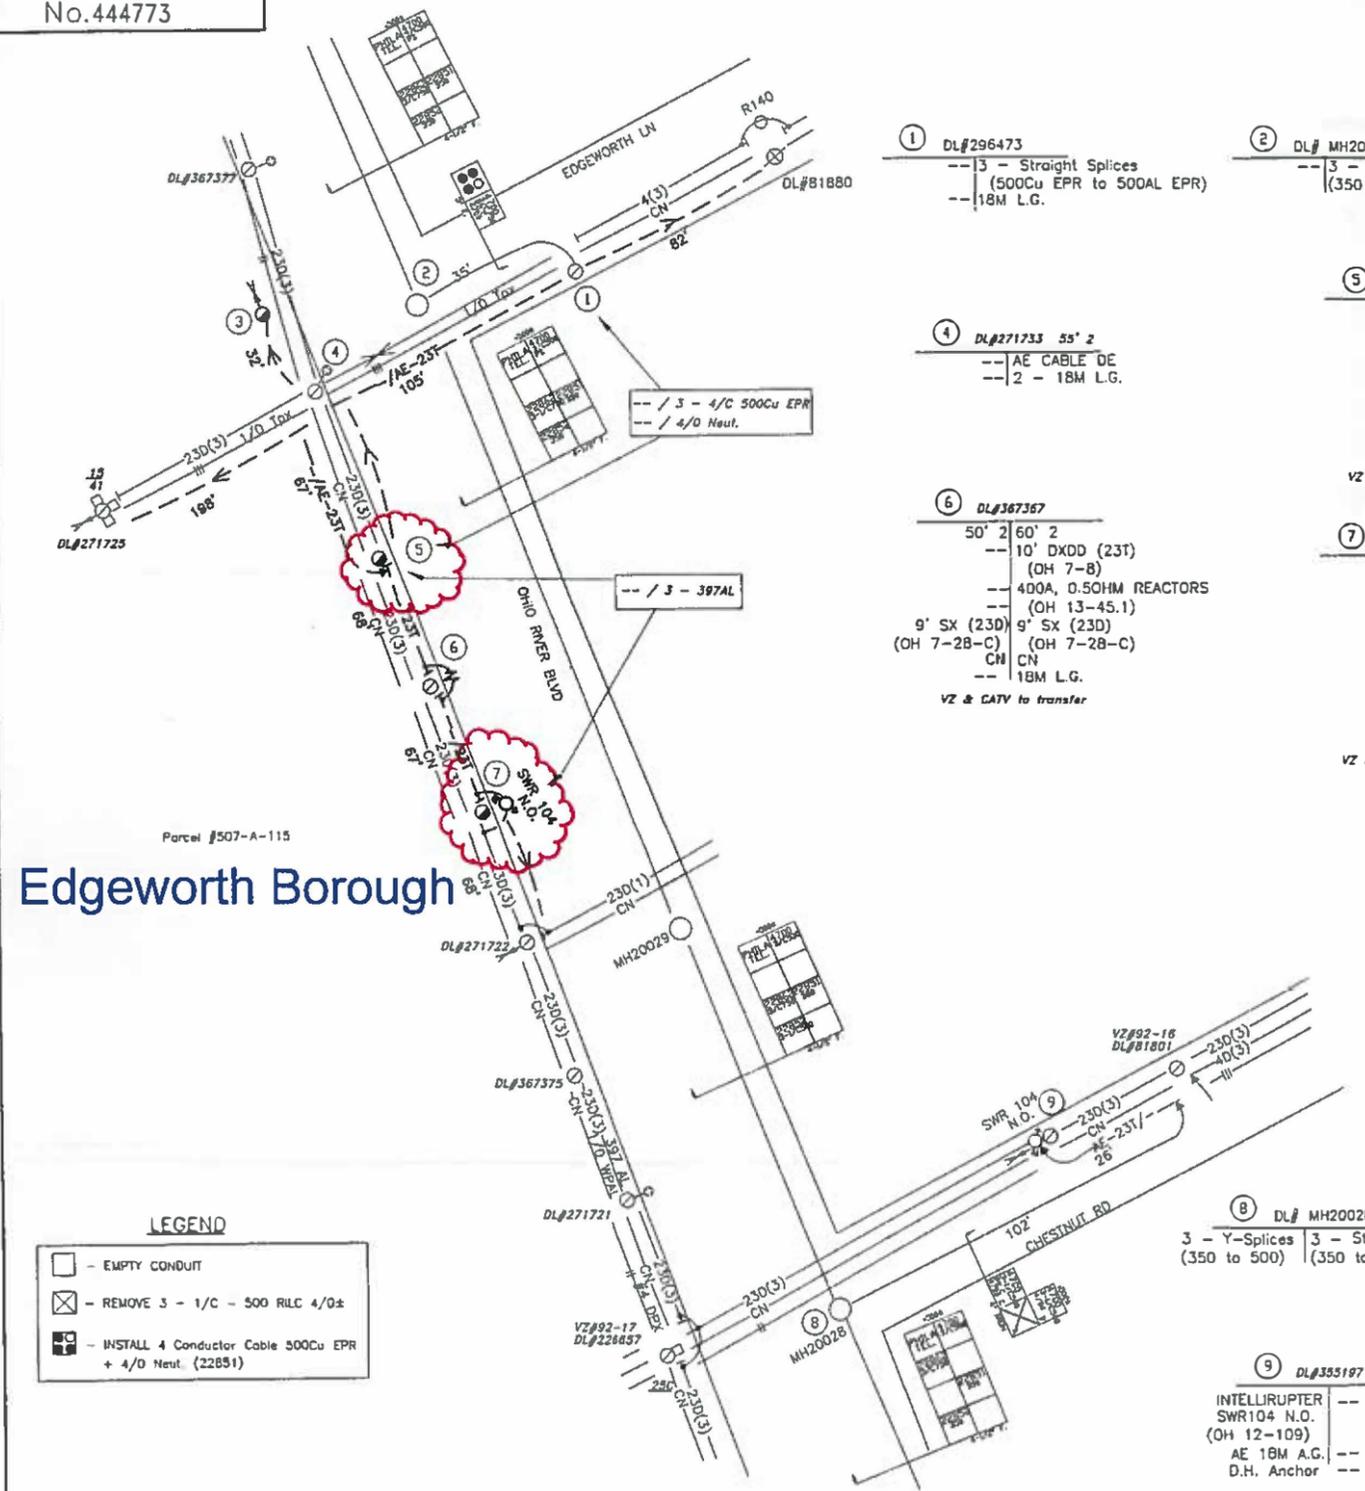

- ① DL#296473
 -- 3 - Straight Splices (500Cu EPR to 500AL EPR)
 -- 18M L.G.
- ② DL# MH20030
 -- 3 - Y-Splices (350 to 500)
- ③ DL#271724
 30' 1 30' 1
 10M A.G. 10M A.G.
- ④ DL#271733 55' 2
 -- AE CABLE DE
 -- 2 - 18M L.G.
- ⑤ NEW DL#372001
 -- 60' 2
 -- 10' DXD (23T) (OH 7-8)
 -- 23T T.P. ASSEMBLY (OH 15-)
 -- 9' SX (23D) (OH 7-28-C)
 -- CN
 -- 18M L.G.
 VZ & CATV to transfer
- ⑥ DL#367367
 50' 2 60' 2
 -- 10' DXDD (23T) (OH 7-8)
 -- 400A, 0.5OHM REACTORS (OH 13-45.1)
 9' SX (23D) 9' SX (23D) (OH 7-28-C)
 -- CN
 -- 18M L.G.
 VZ & CATV to transfer
- ⑦ NEW DL#372002
 -- 60' 2
 -- 10' DXD (23T) (OH 7-8)
 -- INTELLIRUPTER SWR 104 N.O. (OH 12-109)
 -- 9' SX (23D) (OH 7-28-C)
 -- CN
 -- 18M L.G.
 VZ & CATV to transfer
- ⑧ DL# MH20028
 3 - Y-Splices (350 to 500) | 3 - Straight Splices (350 to 500)
- ⑨ DL#355197
 INTELLIRUPTER SWR104 N.O. (OH 12-109)
 AE 18M A.G.
 D.H. Anchor

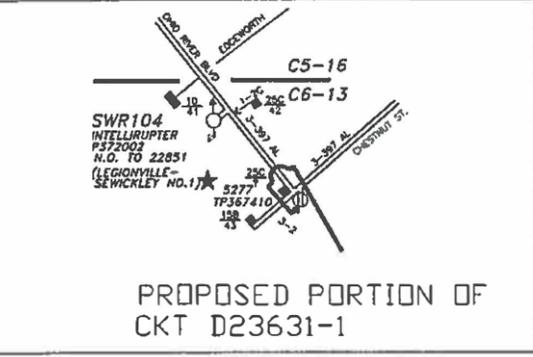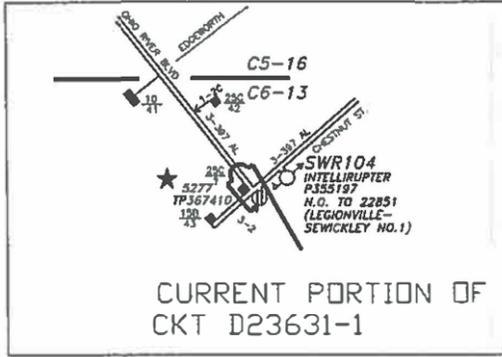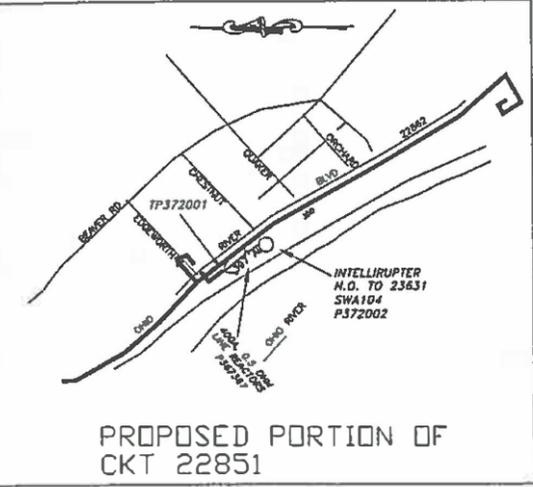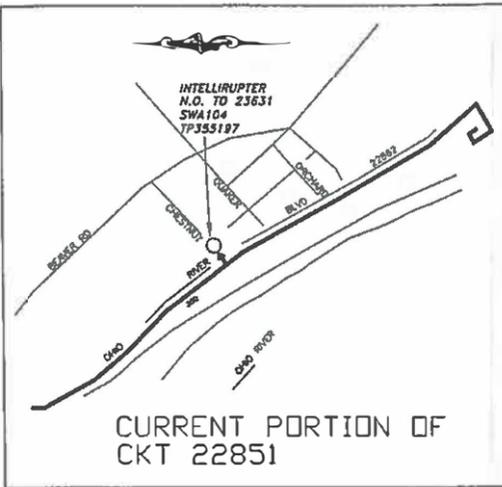

LEGEND

- - EMPTY CONDUIT
- ⊗ - REMOVE 3 - 1/C - 500 RILC 4/0±
- ⊕ - INSTALL 4 Conductor Cable 500Cu EPR + 4/D Neut. (22851)

		SYSTEM IMPROVEMENT 102 CHESTNUT RD EDGEWORTH DLC TO INSTALL REACTORS ON CKT 22851	
SCALE	DATE	DATE	DATE
N.T.S.	B.SELL	9/15/17	11/15/17
A	15-0074	444773	0