



Tishekia E. Williams
Assistant General Counsel, Regulatory

411 Seventh Avenue
Mail drop 15-7
Pittsburgh, PA 15219

Tel: 412-393-1541
Fax: 412-393-5757
twilliams@duqlight.com

April 5, 2018

VIA ELECTRONIC FILING

Rosemary Chiavetta, Secretary
Pennsylvania Public Utility Commission
Commonwealth Keystone Building, 2nd Floor
400 North Street
Harrisburg, PA 17120

Re: Municipal Contract - Right of Way Agreement between Duquesne Light Company and
the Borough of Baldwin
Docket No. U-2018-_____

Dear Secretary Chiavetta:

Enclosed for review and approval in accordance with Section 507 of the Public Utility Code, 66 Pa.C.S. § 507 and 52 Pa. Code § 3.101, is a Right of Way agreement dated March 27, 2018 between Duquesne Light Company and the Borough of Baldwin. The Borough of Baldwin granted to Duquesne Light Company a right of way on its property situated in the Borough of Baldwin, Allegheny County which provides the right to erect, install, use, own, operate, maintain, repair, renew and remove an electrical line.

Should you have any questions regarding the enclosed right of way, please contact Mary Matthew at 412-393-8629.

Respectfully Submitted,

A handwritten signature in blue ink, appearing to read "Tishekia Williams", is written over the text "Respectfully Submitted,".

Tishekia E. Williams
Attorney ID#208997

Enclosures

POLECORP. 02/01
442301

DUQUESNE LIGHT CO. COPY

RIGHT OF WAY AGREEMENT

The undersigned Grantor, **BALDWIN BOROUGH**, for good and valuable consideration, the receipt of which is hereby acknowledged, **does** hereby grant unto Duquesne Light Company, its successors and assigns, for providing, transmitting and/or distributing electric and/or communications services for any and all purposes, the right, privilege and authority to erect, install, use, own, operate, maintain, repair, renew and finally remove an electric line, consisting of **one (1)** pole, together with crossarms, cables, wires, () anchor, guys and other fixtures and apparatus thereto belonging, upon, over, under, along, across and through Grantors land, fronting on **Elm Leaf Drive**, situate in **Baldwin Borough, Allegheny County**, Pennsylvania, and shown on Duquesne Light Company Drawing No. **442301**, a copy of which has been attached hereto and made a part hereof. Duquesne Light Company shall also have the following rights: to trim or remove any trees or shrubbery which, at any time or times, may interfere or threaten to interfere with the erection, installation, use, operation, maintenance, repair, renewal or removal of the electric line; to enter upon the land at any time for such purposes; to permit others to attach crossarms, cables, wires and related apparatus, and to use the poles and apparatus erected hereunder; and to sell, assign, lease or otherwise transfer any or all of the rights hereunder.

Utility shall file a copy of this Agreement with the Pennsylvania Public Utility Commission as required by Title 66, Section 507 of the Public Utility Code, and this Agreement shall become effective in accordance therewith.

Intending to be legally bound the Grantor has executed this agreement this 27th day of March, 2018.

GRANTOR: BALDWIN BOROUGH

ATTEST:

Molly Brown
(Assistant) Secretary

By: John M. Barrett
John M. Barrett Borough Manager

COMMONWEALTH OF PENNSYLVANIA


COUNTY OF Allegheny SS:

On this 27th day of March, 2018, before me, a Notary Public in and for the Commonwealth and County, personally appeared John M. Barrett, Borough Manager of Baldwin Borough, and as such Borough Manager, being authorized to do so, executed the foregoing instrument for the purposes therein contained.

WITNESS my hand and seal the day and year aforesaid.

Judith M. Assad
COMMONWEALTH OF PENNSYLVANIA
NOTARIAL SEAL
Judith M. Assad, Notary Public
Baldwin Boro, Allegheny County
My Commission Expires Oct. 6, 2021
MEMBER, PENNSYLVANIA ASSOCIATION OF NOTARIES

MAP: F9-01
 GIS: 5842
 CKT: L23890-5

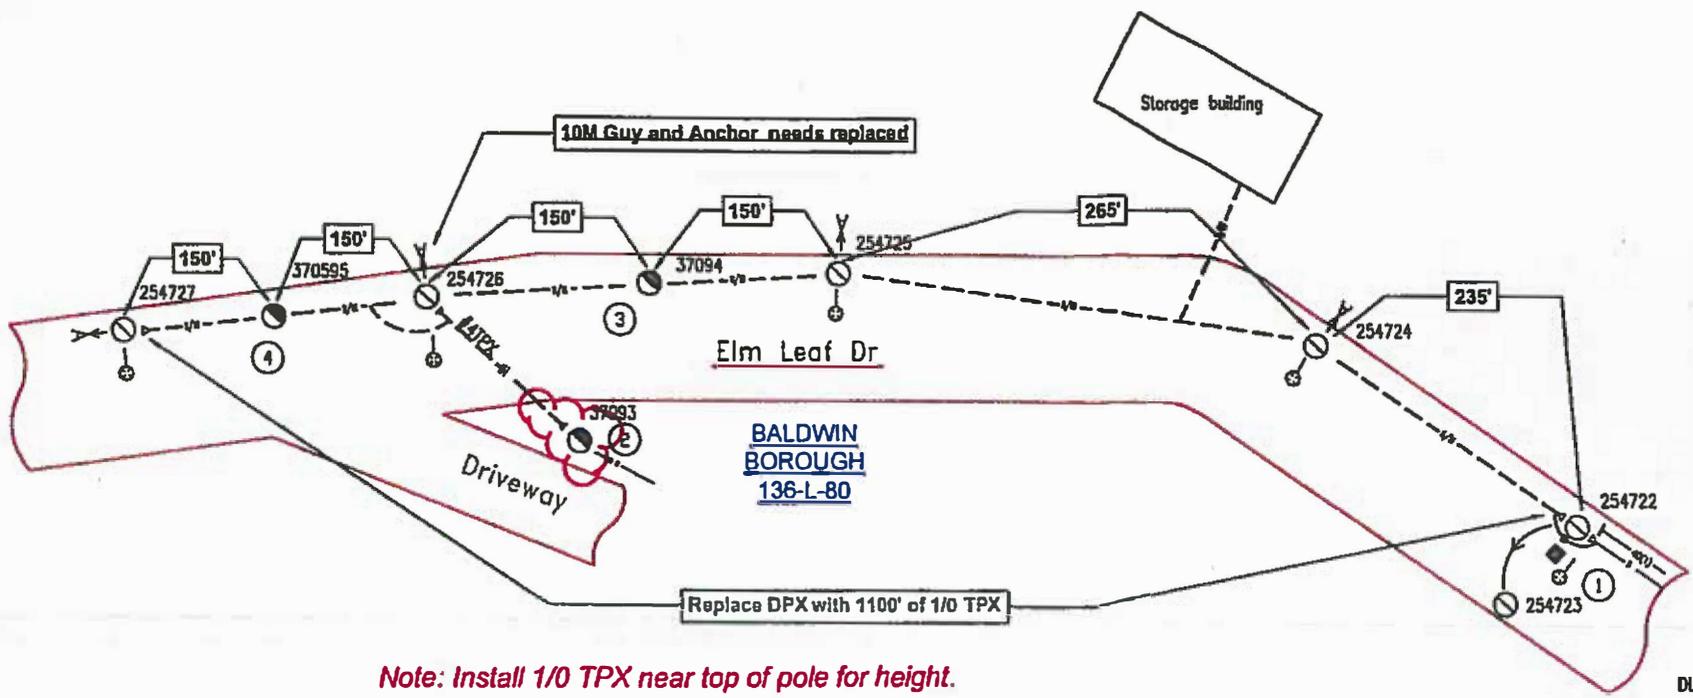


Note: Install 1/0 TPX near top of pole for height.

DL# 254722
15KVA XFMR(4KV) 37.5KVA XFMR (4KV) (OH-10-1)


DL# 370595
- 35' CLS - 1-CN

DL# 370594
- 35' CLS - 1-CN



DL# 370593
- 35' CLS - 1-CN

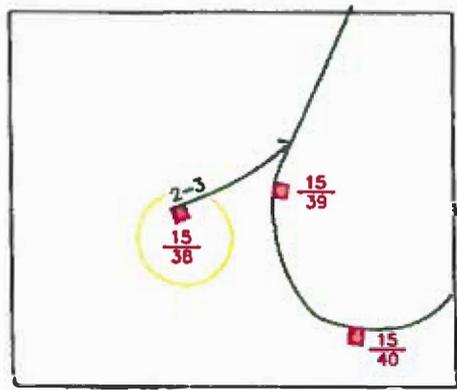

EXISTING PART OF CKT D23890-5

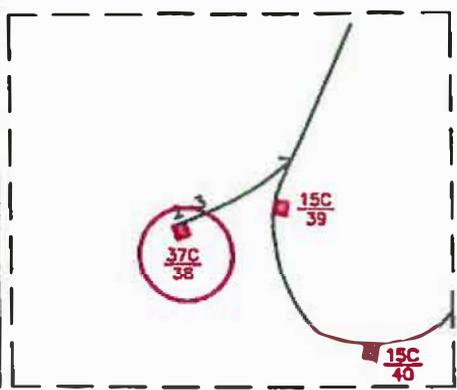

PROPOSED PART OF CKT D23890-5

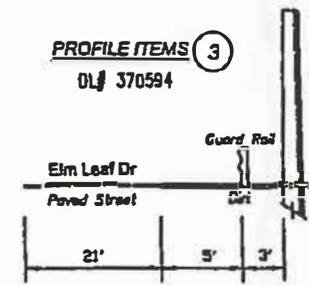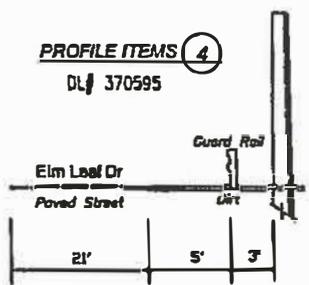

DUQUESNE LIGHT CO. DISTRIBUTION ENGINEERING

PERMITS & CONSTRUCTION
 ELM LEAF DR BALDWIN BORO

SCALE	DATE
NTS	2/18

DESIGNED BY	DATE
K Radcliffe	2/19, 2018

DATE	DATE	NO.	NO.
2/19, 2018	2/19, 2018	17-0025	442301