



Tishekia E. Williams
Assistant General Counsel, Regulatory

411 Seventh Avenue
Mail drop 15-7
Pittsburgh, PA 15219

Tel: 412-393-1541
Fax: 412-393-5757
twilliams@duqlight.com

May 30, 2018

VIA ELECTRONIC FILING

Rosemary Chiavetta, Secretary
Pennsylvania Public Utility Commission
Commonwealth Keystone Building, 2nd Floor
400 North Street
Harrisburg, PA 17120

Re: Municipal Contract - Right of Way Agreement between Duquesne Light Company and
the Township of Indiana
Docket No. U-2018-_____

Dear Secretary Chiavetta:

Enclosed for review and approval in accordance with Section 507 of the Public Utility Code, 66 Pa.C.S. § 507 and 52 Pa. Code § 3.101, is a Right of Way agreement dated May 16, 2018 between Duquesne Light Company and the Township of Indiana. The Township of Indiana granted to Duquesne Light Company a right of way on its property situated in the Township of Indiana, Allegheny County which provides the right to erect, install, use, own, operate, maintain, repair, renew and remove an electrical line.

Should you have any questions regarding the enclosed right of way, please contact Dan Antosik at 412-393-8628.

Respectfully Submitted,

A handwritten signature in blue ink, appearing to read "Tishekia E. Williams", with a long horizontal flourish extending to the right.

Tishekia E. Williams
Attorney ID#208997

Enclosures

WIRECORP. 2/01
457906

DUQUESNE LIGHT CO. COPY

RIGHT OF WAY AGREEMENT

The undersigned Grantor, **TOWNSHIP OF INDIANA, a municipal corporation**, for good and valuable consideration, the receipt of which is hereby acknowledged ~~does~~ hereby grant unto Duquesne Light Company, its successors and assigns, for providing, transmitting and/or distributing electric and or communication services for any and all purposes, the right, privilege and authority to install, use, own, operate, maintain, repair, renew and finally remove cables, wires and appurtenant facilities over, along, across and through Grantors land, fronting on **State Route 910**, situate in **Indiana Township, Allegheny County, Pennsylvania**, (having tax I.D. 954-L-38), and shown on Duquesne Light Company Drawing No. **457903**, a copy of which has been given to Grantor. Duquesne Light Company shall also have the following rights: to trim or remove any trees or shrubbery which, at any time or times, may interfere or threaten to interfere with the installation, use, operation, maintenance, repair, renewal or removal of the cables, wires and appurtenant facilities; to enter upon the land at any time for such purposes; and to sell, assign, lease or otherwise transfer any or all of the rights hereunder.

Utility shall file a copy of this Agreement with the Pennsylvania Public Utility Commission as required by Title 66, Section 507 of the Public Utility Code, and this Agreement shall become effective in accordance therewith.

Intending to be legally bound the Grantor has executed this agreement this 16th day of May, 2018.

TOWNSHIP OF INDIANA

ATTEST:

(Assistant) Secretary

By: [Signature]
Daniel L. Anderson Manager

COMMONWEALTH OF PENNSYLVANIA


SS:

COUNTY OF ALLEGHENY


On this 16th day of May, 2018, before me, a Notary Public in and for the Commonwealth and County, personally appeared **Daniel L. Anderson - Manager**, Manager of the **Township of Indiana**, a corporation, and as such President, being authorized to do so, executed the foregoing instrument for the purposes therein contained.

WITNESS my hand and seal the day and year aforesaid.


[Signature]
Notary Public

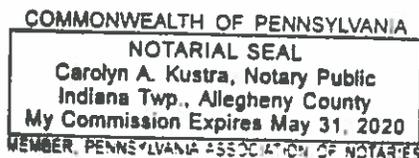

MAP: F5-14
 CKT: 4500(1) DORSEYVILLE

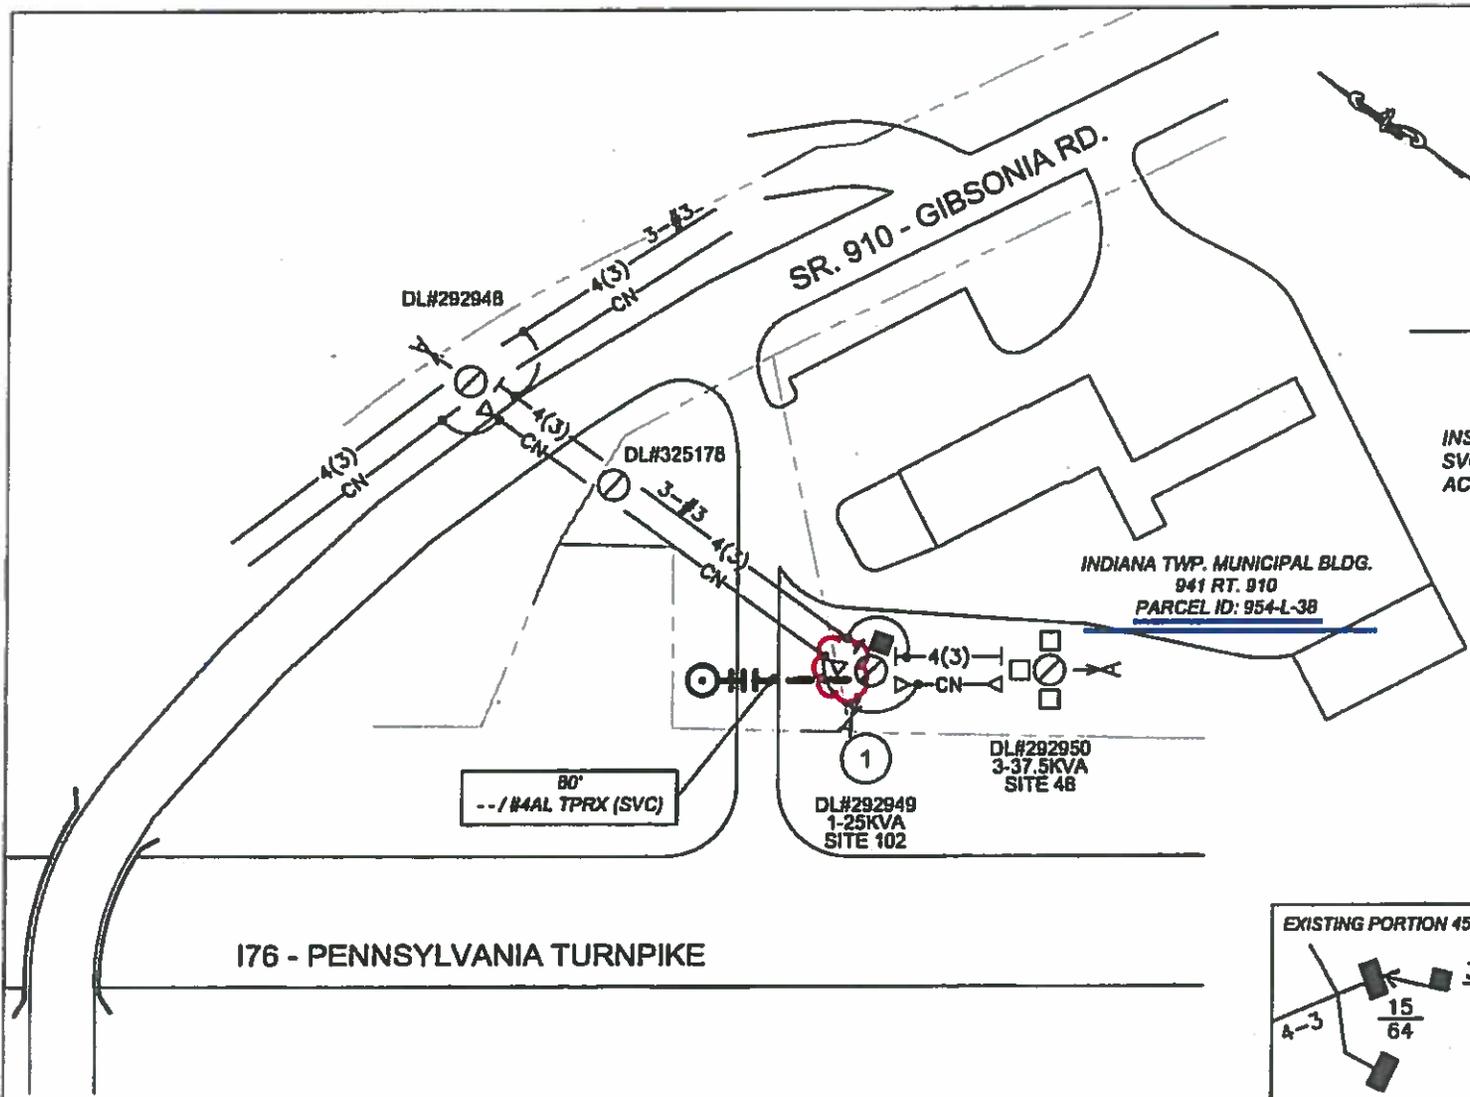

①
 VZ#217/1
 DL#292948 (50'2)
 ----- 1-25KVA CSP XFMR (OH-10-3)
 ----- (2.4KV) 120/240V SITE
 INSTALL (1) 25KVA XFMR & 120/240V
 SVC DROP FOR SVC TO TURNPIKE
 ACCESS GATE

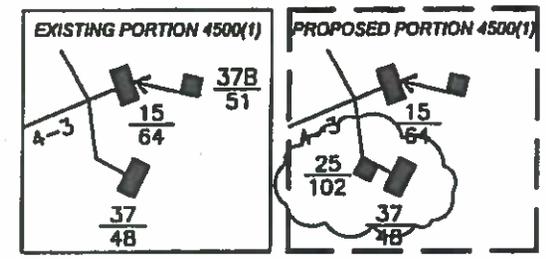

DLC **DUQUESNE LIGHT CO.**

DISTRIBUTION ENGINEERING

NEW SERVICE - 120/240V 1Ø 3W FOR TURNPIKE GATE
 941 ROUTE 910 CHESWICK, PA 15024 INDIANA TWP.

AS-ISSUED_CHK'D	AS-BUILT_CHK'D	SCALE	DATE	DESIGNER	DATE	FINAL APP. FOR ISSUE	DATE	TPR#	TPR#	TPR#
		N.T.S.	03/29/2018	J. NEWCOMER	04/03/2018	R. CARR		18-0005	A	457903