


Susan Englehardt
PPL Electric Utilities
600 Larch Street
Scranton, PA 18509
sbenglehardt@pplweb.com

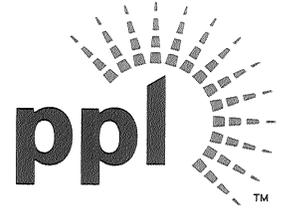

June 14, 2018

Ms. Rosemary Chiavetta, Secretary
Pennsylvania Public Utility Commission
PO Box 3265
Harrisburg, PA 17105

Dear Secretary Chiavetta:

Attached please find for filing under Section 507 of the Public Utility Code, Title 66, one scanned original of the right-of-way agreement, adopted May 31, 2018 by The City of Allentown and also accepted on May 31, 2018 by PPL Electric Utilities Corporation (PPL), wherein the City of Allentown grants PPL the right to construct, operate, and maintain its electric line facilities along property owned by the City of Allentown, County of Lehigh.

If you have any questions, please call Lee Birt, Right-of-Way Agent, at 484-634-3268.

Sincerely,

Suan B. Englehardt

Susan B. Englehardt

Enclosures

Prepared by: PPL Electric Utilities
Return to: PPL Electric Utilities
ROW Department
827 Hausman Road
Allentown, PA 18109-8838
Attn: Alfred L. Birt
484-634-3268

PIN: 547681151896 1
and 547681780489 1

**This instrument solely grants, vests
or confirms a public utility easement.**

Form 4337 (8/2014)

W.O. Number:							
5	8	2	2	6	9	5	3



GRANT OF RIGHT-OF-WAY

KNOW ALL MEN BY THESE PRESENTS, That **The City of Allentown**, a corporation of Pennsylvania hereinafter called "GRANTOR", intending to be legally bound, does hereby for itself and its successors and assigns grant unto **PPL ELECTRIC UTILITIES CORPORATION ("PPL")**, its successors and assigns, the right to construct, reconstruct, operate and maintain its electric and communication facilities consisting of six (6) poles, two (2) anchor guys, and overhead facilities as shown on the plan hereto attached and made a part hereof including such other wires, cables, fixtures and apparatus necessary for the convenient transaction of the business of PPL, upon, across, over, under and along the property identified as County Tax Parcel No. 547681151896 1 which the undersigned owns or has any interest located along Schantz Road situate in the Township of Upper Macungie, County of Lehigh, and 547681780489 1 which the undersigned owns or has any interest located along Schantz Road situate in the Township of South Whitehall, County of Lehigh Commonwealth of Pennsylvania; including the right of ingress and egress to and from the said lines for any of the aforesaid purposes; also the right to cut down any and all trees within twenty five (25) feet each side of centerline of the electric/communication line and the right to trim any and all trees within twenty five (25) feet each side of centerline of the electric/communication line and to remove brush along said lines which in the judgment of said PPL menace the said lines; and also the right to permit the attachment of wires and cables of any other person or company to said poles. Any poles or facilities erected hereunder along a highway, whether within or outside the highway limits, may be relocated to conform to new or relocated highway limits. PPL shall restore the property to substantially the same condition that the property was in prior to installation, maintenance or repair of the electric facilities.

A copy of this agreement and an acceptance hereof by PPL shall be filed by PPL with the Pennsylvania Public Utility Commission, and this agreement shall thereafter become effective in accordance with the provisions of the Public Utility Law.

IN WITNESS WHEREOF, Grantor has caused this agreement to be executed in its corporate name by its proper officers, this 31st day of May, 2018.

ATTEST:

City of Allentown
By:


Brent Hartzell
Secretary

Ray O'Connell
Name: RAY O'CONNELL
Title: Mayor (Interim)

COMMONWEALTH OF PENNSYLVANIA)
: SS
COUNTY OF LEHIGH)

On this 31st day of May, 2018 before me, the undersigned officer, personally appeared RAY O'CONNELL who acknowledged himself to be the Mayor of the City of Allentown, a corporation, and that he as such Mayor, being authorized to do so, executed the foregoing instrument for the purposes therein contained by signing the name of the corporation by himself as Mayor.

IN WITNESS WHEREOF, I have hereunto set my hand and notarial seal.

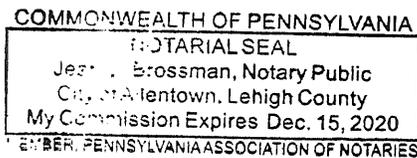

Jason Grossman
Notary Public

ACCEPTED AND CONDITIONS AGREED TO:


WITNESS:

PPL Electric Utilities Corporation
By:

Alfred L. But

Chaitanya Hegde (AMIT HEGDE)


Do not write below this line

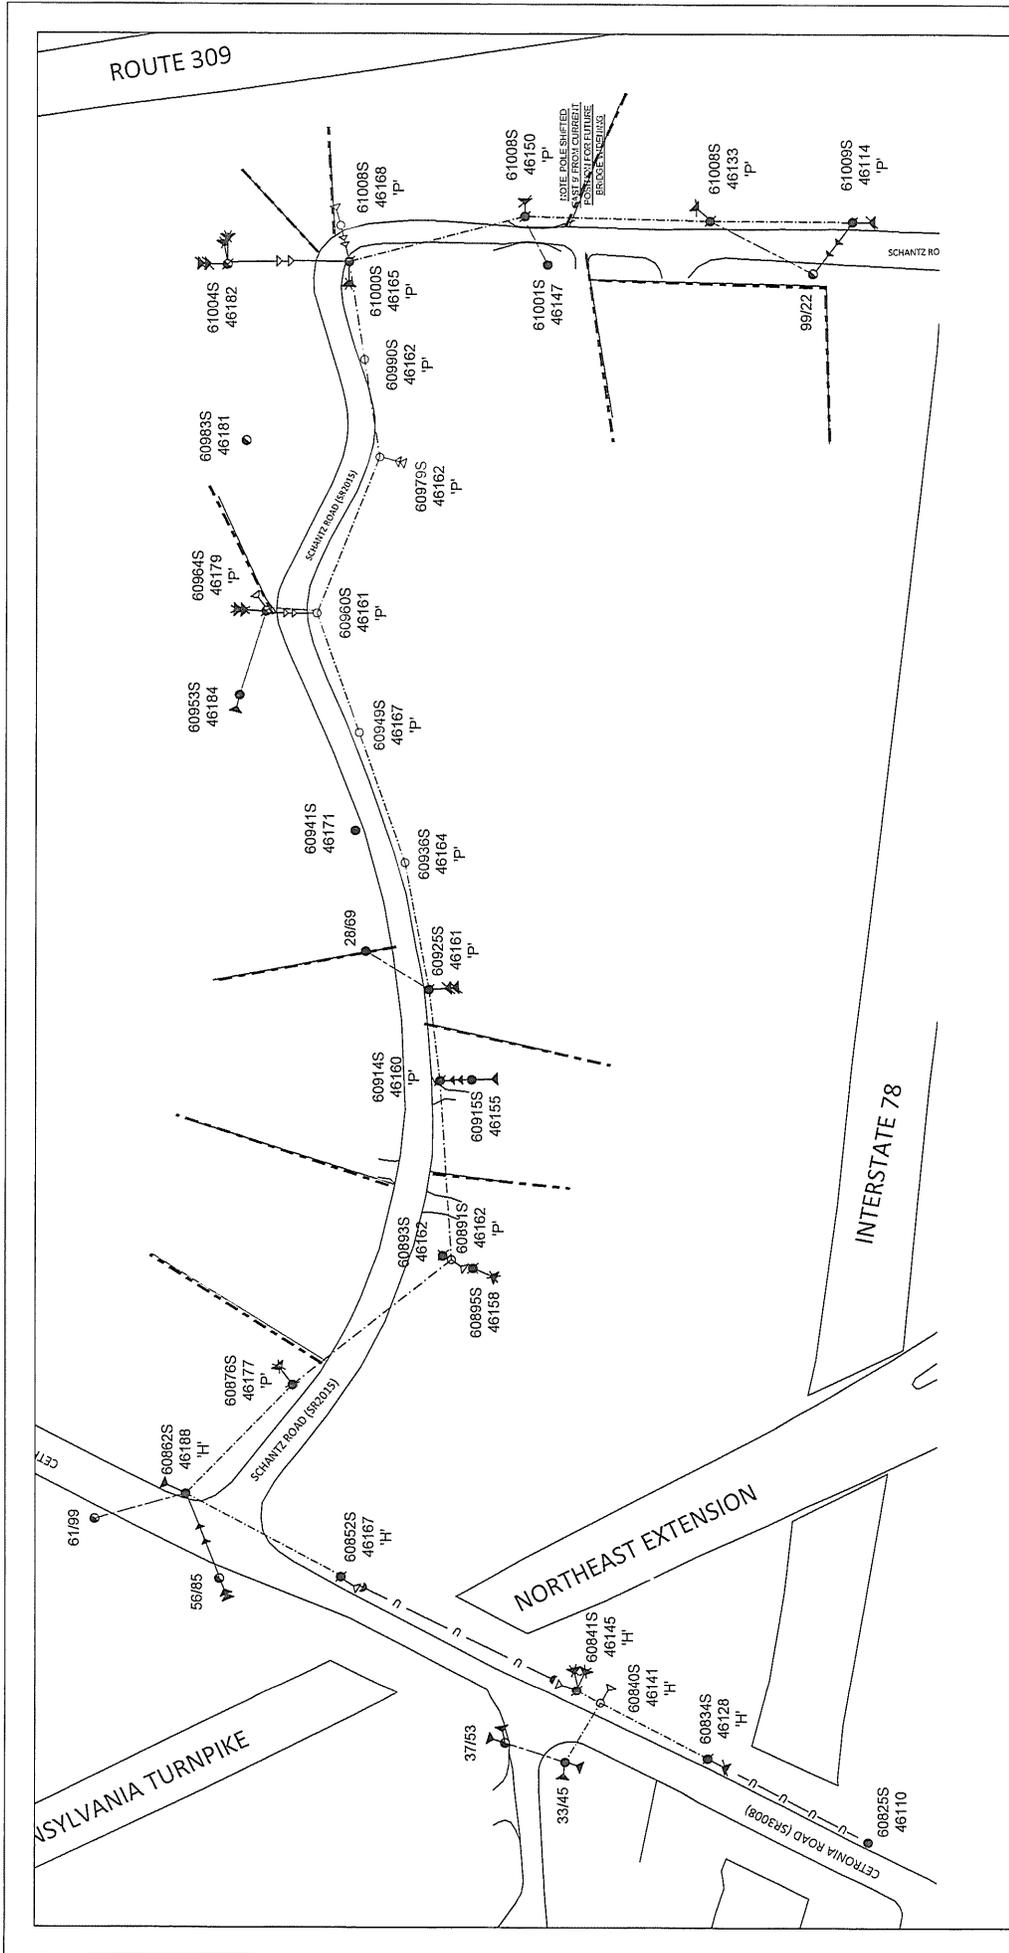

NOT FOR CONSTRUCTION

Note:
For exact location of right-of-way and/or facilities within right-of-way contact the local PPL Electric Utilities Corporation office.

- LEGEND:**
- △ - Anchor Guy, Proposed
 - - Pole, Existing
 - - Pole, Replace
 - - Pole, Proposed
 - - Foreign Owned Pole, Existing
 - - Foreign Owned Pole, Replace
 - - Symbol Over Removed Item
 - - Symbol Over Replaced Item
 - - Overhead Conductors, Existing
 - - Overhead Conductors, Proposed
 - - Property Lines +/-

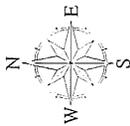

W.O.: 56226953	WALLENTOWN RECONDUCTOR OVERVIEW
E.R.: 200909	RIGHT-OF-WAY-REQUEST
S.R.: N/A	Co: LEHIGH PPL Electric Utilities Corporation Allentown, PA
Scale: N.T.S.	Approval: _____ Date: _____
Date: 02/09/2018	Signature: _____
ENGR.: BAGGIANI, D	SHT. #. S-2 OF S-4 REV. 0