

July 12, 2018

Via Electronic Filing
Rosemary Chiavetta, Esquire
Secretary
PA Public Utility Commission
P.O. Box 3265
Harrisburg, PA 17105-3265

Re: Docket No. A-2018-_____
MacDade-Sharon Hill - Line Optimization
Application of PECO Energy

Dear Secretary Chiavetta:

Attached for filing is the Application of PECO Energy Company (PECO) for approval to alter the public at-grade crossing (DOT # 140 647 H) so as to hang fiber optic cables between the MacDade Substation and Sharon Hill Substation, along W. Ashland Avenue crossing a single CSX track, in Glenolden Borough, Montgomery County.

As indicated on the Certificate of Service, a copy of PECO's Application has been provided to the Service List in the manner indicated.

If there are any questions, please do not hesitate to contact me.

Very truly yours,

Reger Rizzo & Darnall LLP

Margaret A. Morris

MAM/jmm
Attachment

cc: George Steiner, BTUS, PA Public Utility Commission [w/enc.]
Ward Smith, Exelon Business Services [w/enc.]
Service List [w/enc.]

**BEFORE THE
PENNSYLVANIA PUBLIC UTILITY COMMISSION**

Application of PECO Energy Company for the :
Approval to alter the public at-grade crossing :
(DOT # 140 647 H) so as to hang fiber optic cables : Docket No. A-2018-_____
Between the MacDade Substation and Sharon Hill :
Substation along W. Ashland Avenue :
crossing a single CSX track in Glenolden :
Borough, Montgomery County. :

**APPLICATION OF PECO ENERGY COMPANY TO ALTER THE PUBLIC AT-
GRADE CROSSING AT MACDADE-SHARON HILL SUBSTATION**

TO PENNSYLVANIA PUBLIC UTILITY COMMISSION:

1. The name and address of the Applicant is PECO Energy Company, 2301 Market Street, Philadelphia, PA 19101-8699 (Applicant or PECO).

2. The Applicant is a public utility incorporated under Delaware Law and is a subsidiary corporation of the Exelon Corporation. The Applicant, *inter alia*, provides electric service in Pennsylvania as well as other states in the eastern portion of the United States. As an electric utility, PECO avers it has the corporate right to utilize the public at-grade crossing, DOT #140 647 H, between the MacDade Substation and Sharon Hill Substation along Newark Road crossing a single CSX track (the Railroad) in Glenolden Borough, Montgomery County, Pennsylvania (Crossing) to enhance the quality of electric service provided to its customers in this area.

3. PECO is represented by the following counsel:

Margaret A. Morris, Esquire (authorized to receive service)
Reger Rizzo & Darnall LLP
Cira Centre, 13th Floor
2929 Arch Street

Philadelphia, PA 19104
(215) 495-6524 (voice)
(215) 495-6600 (fax)
mmorris@regerlaw.com

Ward L. Smith, Esquire
Exelon Business Services Group
2301 Market Street
P.O. Box 8699
Philadelphia, PA 19101-8699
(215) 841-6863 (voice)
(215) 568-3389 (fax)
ward.smith@exeloncorp.com

4. The Applicant proposes to hang fiber optic cables within the Crossing as shown on plan and profile drawings attached hereto as Exhibit A.

5. The Applicant has contacted the entities listed below with a letter and plans explaining its intention to obtain permission to alter the Crossing described herein and the reasons for the proposed alterations:

Brian Razzi, Manager
Borough of Glenolden
36 Boon Avenue
Glenolden, PA 19036
Melanie Perea
CSX
6737 Southpoint Dr. South, J-180
Jacksonville, FL 32216

Mayor Gerry Quinn
Borough of Glenolden
36 Boon Avenue
Glenolden, PA 19036
Benjamin Dunlap, Esq.
Nauman Smith Shissler & Hall
200 N. 3rd Street, 18th Floor
Harrisburg, PA 17101

Gina M D'Alfonso, Esquire
PENNDOT
P.O. Box 8212
Harrisburg PA 17105-8212

Mark Chappell, PE Chief
ROW & Utility Division
PENNDOT, Bureau of Design
P.O. Box 3362
Harrisburg, PA 17105-3362

6. The Applicant estimates the cost to hang fiber optic cables at the Crossing to be \$23,705.00 and agrees to bear all the costs incurred in furnishing material and performing the work necessary to hang fiber optic cables to serve its customers.

7. The Applicant avers it is necessary and proper for the accommodation, convenience and service of the public that PECO be authorized by the Commission to replace the facilities between MacDade-Sharon Hill Substation to upgrade its facilities at the Crossing.

8. A field visit is not required.

9. The Applicant does not request a hearing prior to issuance of an order approving the application. Any hearing required to determine the final allocation of costs can be held after issuance of an order approving the project at the parties' initial cost and after completion of the work.

WHEREFORE, PECO Energy Company, requests that its Application to alter the public at-grade crossing, DOT #140 647 H, so as to hang fiber optic cables between the MacDade Substation and Sharon Hill Substation along W. Ashland Avenue, crossing a single CSX track in Glenolden Borough, Montgomery County, Pennsylvania.

Respectfully submitted,



Margaret A. Morris, Esquire
Attorney I.D. # 75048
Cira Centre, 13th Floor
2929 Arch Street
Philadelphia, PA 19104
(215) 495-6524 (voice)
(215) 495-6600 (fax)
mmorris@regerlaw.com

Dated: July 12, 2018

Ward L. Smith, Esquire
Attorney I.D. # 47670
Exelon Business Services Group
2301 Market Street

P.O. Box 8699
Philadelphia, PA 19101-8699
(215) 841-6863 (voice)
(215) 568-3389 (fax)
ward.smith@exeloncorp.com


Counsel for PECO Energy Company

Re: Docket No. A-2018-_____
MacDade-Sharon Hill - Line Optimization
Application of PECO Energy

CERTIFICATE OF SERVICE

I hereby certify that a true and correct copy of the foregoing document has been served upon the following persons on the attached Service List, *via* first class mail, in accordance with the requirements of 52 Pa. Code § 1.54 (relating to service by a participant).

Dated: July 12, 2018

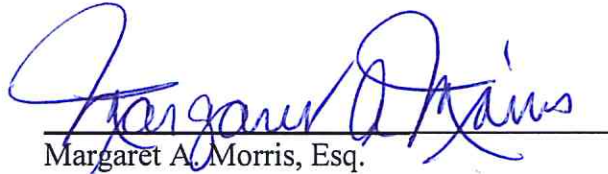
Margaret A. Morris, Esq.

Re: Docket No. A-2018-_____
MacDade-Sharon Hill - Line Optimization
Application of PECO Energy

LEO BAGLEY
MONTCO PLANNING COMMISSION
1 MONTGOMERY PLAZA, STE. 201
NORRISTOWN, PA 19404-0311

BRIAN RAZZI, MANAGER
BOROUGH OF GLENOLDEN
36 BOON AVENUE
GLENOLDEN, PA 19036

BENJAMIN DUNLAP, ESQUIRE
NAUMAN SMITH SHISSLER & HALL
200 N. 3RD STREET, 18TH FLOOR
HARRISBURG, PA 17101

SONYA SANDERS, COUNCIL PRESIDENT
NORRISTOWN MUNICIPAL COUNCIL
235 EAST AIRY STREET
NORRISTOWN, PA 19401

J N CARTER, CHIEF ENGINEER
NORFOLK SOUTHERN RAILWAY CO
BRIDGES & STRUCTURES DEPT, BOX142
1200 PEACHTREE STREET NE
ATLANTA GA 30309-3579

MARY ANN LANG
PENNDOT DISTRICT 6-0
7000 GEERDES BOULEVARD
KING OF PRUSSIA PA 19406

MICHAEL STOCKER, PROJECT MGR
COMCAST CABLE COMMUNICATIONS
190 SHOEMAKER ROAD
POTTSTOWN PA 19464

STEVE ALTOBELLI
AT&T LOCAL SERVICES
c/o TREC GROUP, INC
536 BALTIMORE PIKE
SPRINGFIELD PA 19064

JOSH SHAPIRO, CHAIR
MONTCO COMMISSIONERS
1 MONTGOMERY PLAZA, STE. 800
NORRISTOWN, PA 19404

FRANCES P ORTH, ESQUIRE
AQUA PENNSYLVANIA INC
762 WEST LANCASTER AVENUE
BRYN MAWR PA 19010-3489

MELANIE PEREA
CSX
6737 SOUTHPOINT DR. SOUTH, J-180
JACKSONVILLE, FL 32216

MAYOR GERRY QUINN
BOROUGH OF GLENOLDEN
36 BOON AVENUE
GLENOLDEN, PA 19036

GINA M D'ALFONSO ESQUIRE
PENNDOT
OFFICE OF CHIEF COUNSEL, 9TH FL.
PO BOX 8212
HARRISBURG PA 17105-8212

MARK CHAPPELL PE CHIEF
ROW & UTILITY DIVISION
PENNDOT BUREAU OF DESIGN
PO BOX 3362
HARRISBURG PA 17105-3362

DEAN BOYERS
VERIZON BUSINESS
ATTN: INVESTIGATIONS
2400 NORTH GLENNVILLE DRIVE
RICHARDSON TX 75082

DEIRDRE JOHNS
VERIZON PENNSYLVANIA INC
180 SHEREE BOULEVARD, SUITE 2100
EXTON PA 19341

JON SCHMIDT, PE
AECOM
1700 MARKET STREET, SUITE 1600
PHILADELPHIA, PA 19103

KEVIN COCHRAN
RCN TELECOM SERVICES, INC.
3 RAYMOND DRIVE
HAVERTOWN PA 19083

SCOTT DREILING PROJECT MANAGER
XO COMMUNICATIONS
1220 BROADCASTING ROAD SUITE 201
WYOMISSING PA 19610

ROBIN LEWIS, ESQUIRE
SEPTA – LEGAL DEPT.
1234 MARKET STREET, 5TH FLOOR
PHILADELPHIA, PA 19107

RANDAL S NOE, ESQUIRE
NORFOLK SOUTHERN CORPORATION
THREE COMMERCIAL PLACE
NORFOLK VA 23510

ERIC J MEISSNER
QWEST COMMUNICATIONS
2011 HARTEL STREET
LEVITTOWN PA 19057

CHRIS RICCIUTI
ABOVENET COMMUNICATIONS INC
170 ROBBINS ROAD
DOWNTOWN PA 19335


WALT TUSTIN, DEVELOPMENT MANAGER
SUNESYS LLC
185 TITUS AVENUE
WARRINGTON PA 18976

ENJOLI EDWARDS
SR. PROJECT ENGINEER
SEPTA
1234 MARKET STREET, 10TH FLOOR
PHILADELPHIA, PA 19107

Docket No. A-2018-_____

MacDade-Sharon Hill Substation –Glenolden Borough

Exhibit A

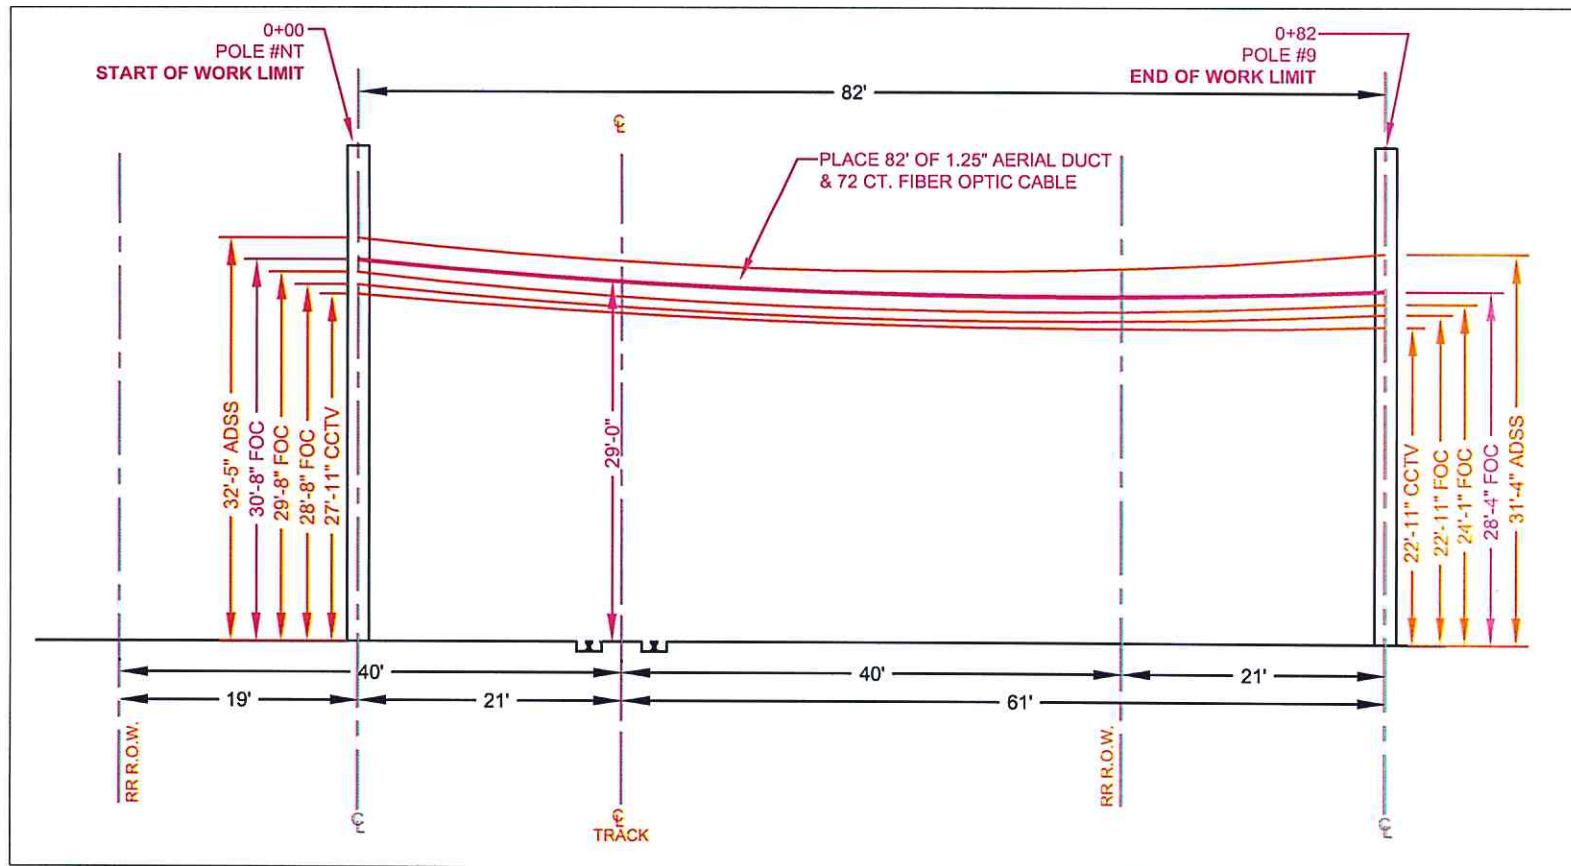

SECTION LOOKING NORTHEAST
SCALE: 1" = 15'

CSX
 FORMERLY BALTIMORE & PHILADELPHIA
 RAILROAD COMPANY
 STATION 410+58.3 TO STATION 516+18.5
 V08243

NO.	DATE	REVISION

PROJECT NUMBER: OP-9743
 ENGINEERED BY: SRS
 DATE: 09/06/2017
 DRAFTED BY: MEC
 DATE: 09/29/2017
 SCALE: 1" = 15'

THIS DRAWING HAS BEEN ISSUED TO THE OWNER FOR HIS EXCLUSIVE USE, AND ONLY REPRESENTING THE SCALE OF THE PROJECT AS OF THE LAST REVISION. NO OTHER USES OR REPRODUCTIONS HAVE BEEN AUTHORIZED BY BLAIR PARR SERVICE OR THE LISTED OWNER.

DRAWING TITLE:
**CSX
 RAILROAD
 CROSSING
 (PERMIT)**

DRAWING NUMBER:
 MACDADE -
 SHARON HILL
 W. ASHLAND AVE. & N.
 BONSALL AVE.
 GLENOLDEN, PA

DRAWING NUMBER:
**PERMIT
 2 OF 2**

REVISION
0