



Tishekia E. Williams
Assistant General Counsel, Regulatory

411 Seventh Avenue
Mail drop 15-7
Pittsburgh, PA 15219

Tel: 412-393-1541
Fax: 412-393-5757
twilliams@duqlight.com

August 2, 2018

VIA ELECTRONIC FILING

Rosemary Chiavetta, Secretary
Pennsylvania Public Utility Commission
Commonwealth Keystone Building, 2nd Floor
400 North Street
Harrisburg, PA 17120

Re: Municipal Contract - Right of Way Agreement between Duquesne Light Company and
the Township of Kennedy
Docket No. U-2018-_____

Dear Secretary Chiavetta:

Enclosed for review and approval in accordance with Section 507 of the Public Utility Code, 66 Pa.C.S. § 507 and 52 Pa. Code § 3.101, is a Right of Way agreement dated July 19, 2018 between Duquesne Light Company and the Township of Kennedy. The Township of Kennedy granted to Duquesne Light Company a right of way on its property situated on Mary Street in the Township of Kennedy, Allegheny County. The right of way will be used to provide service to PennDot. Duquesne Light Company is not providing monetary compensation for the right of way.

Should you have any questions regarding the enclosed right of way, please contact Mary Matthew at 412-393-8629.

Respectfully Submitted,

A handwritten signature in blue ink, appearing to read "Tishekia E. Williams", with a long horizontal flourish extending to the right.

Tishekia E. Williams
Attorney ID#208997

Enclosures
cc: Mary Matthew

WIRECORP. 2/01
461506

DUQUESNE LIGHT CO. COPY

RIGHT OF WAY AGREEMENT

The undersigned Grantor, **THE KENNEDY TOWNSHIP MUNICIPAL SEWAGE AUTHORITY**, for good and valuable consideration, the receipt of which is hereby acknowledged does hereby grant unto Duquesne Light Company, its successors and assigns, for providing, transmitting and/or distributing electric and or communication services for any and all purposes, the right, privilege and authority to install, use, own, operate, maintain, repair, renew and finally remove cables, wires and appurtenant facilities over, along, across and through Grantors land, fronting on **Mary Street**, situate in **Kennedy Township, Allegheny County, Pennsylvania**, having Tax I.D. 209-S-353, and shown on Duquesne Light Company Drawing No. **461506**, a copy of which has been attached hereto and made a part hereof. Duquesne Light Company shall also have the following rights: to trim or remove any trees or shrubbery which, at any time or times, may interfere or threaten to interfere with the installation, use, operation, maintenance, repair, renewal or removal of the cables, wires and appurtenant facilities; to enter upon the land at any time for such purposes; and to sell, assign, lease or otherwise transfer any or all of the rights hereunder.

Utility shall file a copy of this Agreement with the Pennsylvania Public Utility Commission as required by Title 66, Section 507 of the Public Utility Code, and this Agreement shall become effective in accordance therewith.

Intending to be legally bound the Grantor has executed this agreement this 19th day of July 2018.

GRANTOR: THE KENNEDY TOWNSHIP MUNICIPAL SEWAGE AUTHORITY

ATTEST:

Kathleen M. Myers
(Assistant) Secretary


By: Gerald G. Orsini
Gerald G. Orsini Manager

COMMONWEALTH OF PENNSYLVANIA

COUNTY OF Allegheny SS:

On this 19 day of July, 2018, before me, a Notary Public in and for the Commonwealth and County, personally appeared Gerald G. Orsini, Manager of **THE KENNEDY TOWNSHIP MUNICIPAL SEWAGE AUTHORITY**, and as such Manager, being authorized to do so, executed the foregoing instrument for the purposes therein contained.


WITNESS my hand and seal the day and year aforesaid.

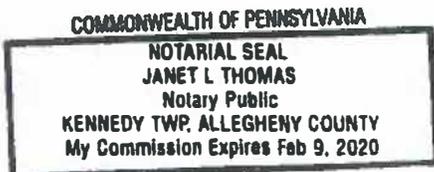

Janet L. Thomas
Notary Public


MAP: D7-9
 CKT: D23675-5

- ①
 DL#325835
- 25KVA (4KV) (OH-10-1)
 - 240/480V 1Ø XFMR - NEW SITE #173
 - SEE WIRING DIAGRAM (OH-10-9)
 - 358 BKT
 - SEC 10M ANC GUY
 - DBL HLX ANC

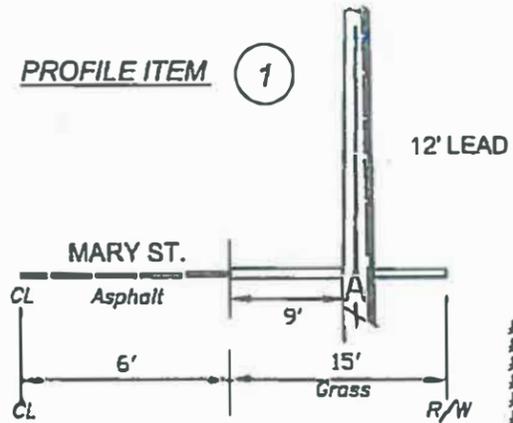


- ②
 DL#325836
- (2) CN BKT'S

- ③
 CUST. OWNED POLE
- CN BKT

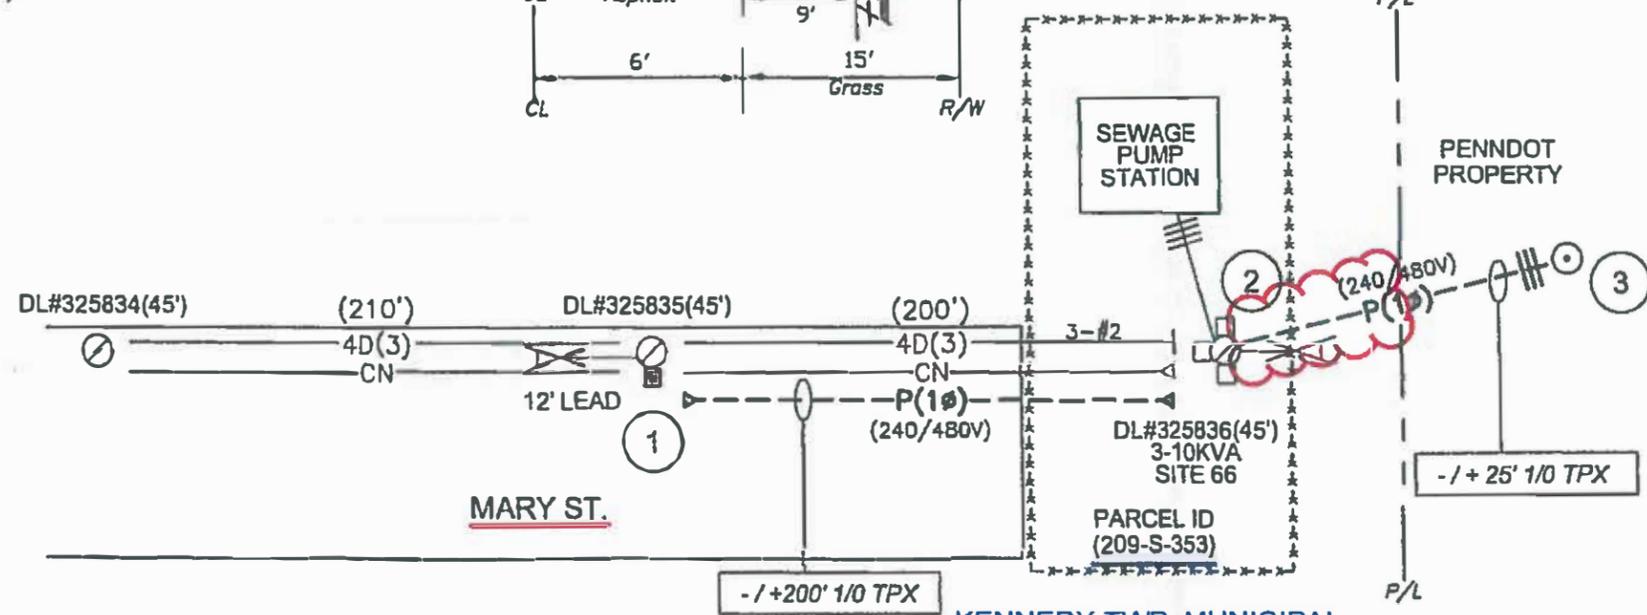


KENNEDY TWP. MUNICIPAL
 SEWAGE AUTHORITY (THE)

SR 79
 (NORTH)

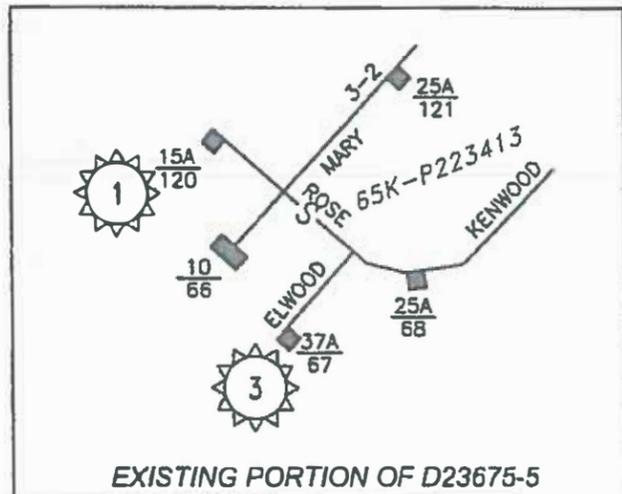

JOB NOTE:
 POLE CLIMBING WILL BE
 NECESSARY ON THIS JOB
 (ITEM #3)

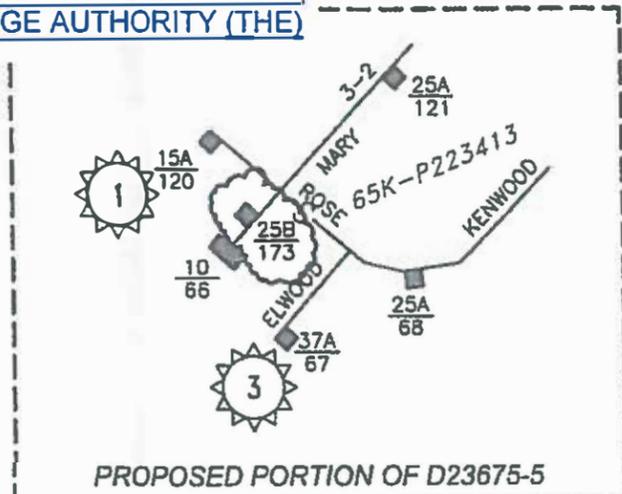

REVISIONS

DLC DUQUESNE LIGHT CO.

NEW BUSINESS
 MARY ST. KENNEDY TWP., PA 15108
 PROVIDE 1Ø (240/480V) SVC TO PENNDOT
 FOR ROLLOVER DETECTION SYSTEM ON RT 79
 18-0005 461506

AS-ISSUED_DATE	AS-REVISION_DATE	SCALE	DRG. BY	CHK. DATE	DRG. DATE	DRG. NO.
		N.T.S.	C. BERKLEY	6/14/18	B. COSK	6/15/18
DATE			C. BERKLEY	6/14/18		