

October 26, 2018

Via Electronic Filing

Rosemary Chiavetta, Esquire
Secretary
PA Public Utility Commission
P.O. Box 3265
Harrisburg, PA 17105-3265

**Re: Docket No. A-2018-3004310
Kennett-Landenberg-Clay Line Optimization
Amended Application of PECO Energy**

Dear Secretary Chiavetta:

Attached for filing is the Application of PECO Energy Company (PECO) for approval to alter the public at-grade crossing (DOT # 517 767 V) so as to hang fiber optic cables between Kennett Substation, Landenberg Substation, and Clay Substation, along Newark Road crossing a single East Penn track, in New Garden Township, Chester County.

As indicated on the Certificate of Service, a copy of PECO's Application has been provided to the Service List in the manner indicated.

If there are any questions, please do not hesitate to contact me.

Very truly yours,

Reger Rizzo & Darnall LLP



Margaret A. Morris

MAM
Attachment


cc: Service List
F. Scott DiCriscio, P.E., PA Public Utility Commission [w/enc.]
Ward Smith, Exelon Business Services [w/enc.]

**Re: Docket No. A-2018- 3004310
Kennett-Landenberg-Clay Line Optimization
Amended Application of PECO Energy**

CERTIFICATE OF SERVICE

I hereby certify that a true and correct copy of the foregoing document has been served upon the following persons on the attached Service List, *via* first class mail, in accordance with the requirements of 52 Pa. Code § 1.54 (relating to service by a participant).

Dated: October 26, 2018

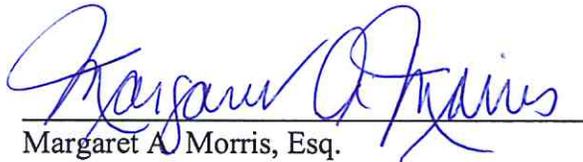
Margaret A Morris, Esq.

**Re: Docket No. A-2018- 3004310
Kennett-Landenberg-Clay Line Optimization
Amended Application of PECO Energy**

GINA D'ALFONSO, ESQUIRE
PENN DOT
OFFICE OF CHIEF COUNSEL, 9TH FLOOR
P. O. BOX 8212
HARRISBURG, PA 19105-8212

MARK CHAPPELL PE CHIEF
ROW & UTILITY DIVISION
PENNDOT, BUREAU OF DESIGN
P. O. BOX 3362
HARRISBURG, PA 17105-3362

MARY ANN LANG
PENN DOT
DISTRICT 6-0
7000 GEERDES BOULEVARD
KING OF PRUSSIA, PA 19406

AL SAUER, PRESIDENT AND CEO
EAST PENN RAILROAD
505 SOUTH BROAD STREET
KENNETT SQUARE, PA 19348

DON CRAUMER
MGR. OF OPERATIONS AND
MAINTENANCE
EAST PENN RAILROAD
505 SOUTH BROAD STREET
KENNETT SQUARE, PA 19348

SUPERVISORS
NEW GARDEN TOWNSHIP
ADMINISTRATION BUILDING
299 STARR ROAD
LANDENBERG, PA 19350

DEPT OF PUBLIC WORKS
NEW GARDEN MAINTENANCE GARAGE
8934 GAP NEWPORT PIKE
LANDENBERG, PA 19350

MATTHEW HAMMOND, P.E., CHAIRMAN
CHESTER COUNTY PLANNING
COMMISSION
601 WESTTOWN ROAD, STE270
P.O. BOX 2747
WEST CHESTER, PA 19380

THOMAS L. WHITEMAN, ESQUIRE
SOLICITOR
CHESTER COUNTY
313 WEST MARKET STREET
SUITE 670
WEST CHESTER, PA 19380-0991

BRIAN N. O'LEARY
CHESTER COUNTY PLANNING
COMMISSION
601 WESTTOWN ROAD, SUITE270
P.O. BOX 2747
WEST CHESTER, PA 19380

BEFORE THE
PENNSYLVANIA PUBLIC UTILITY COMMISSION

Application of PECO Energy Company for the :
Approval to alter the public below-grade crossing :
(DOT # 517 767 V) so as to hang fiber optic cables : Docket No. A-2018-3004310
Between the Kennett Substation, Landenberg :
Substation and Clay Substation along Newark :
Road crossing a single East Penn track in New :
Garden Township in Chester County. :

**AMENDED APPLICATION OF PECO ENERGY COMPANY TO ALTER THE PUBLIC
AT-GRADE CROSSING AT THE KENNETT-LANDENBERG-CLAY SUBSTATIONS**

TO PENNSYLVANIA PUBLIC UTILITY COMMISSION:

1. The name and address of the Applicant is PECO Energy Company, 2301 Market Street, Philadelphia, PA 19101-8699 (Applicant or PECO).

2. The Applicant is a public utility incorporated under Delaware Law and is a subsidiary corporation of the Exelon Corporation. The Applicant, *inter alia*, provides electric service in Pennsylvania as well as other states in the eastern portion of the United States. As an electric utility, PECO avers it has the corporate right to utilize the public at-grade crossing, DOT #517 767 V, between the Kennett Substation, Landenberg Substation and Clay Substation along Newark Road crossing one track of East Penn Railroad (the Railroad) in New Garden Township, Chester County, Pennsylvania (Crossing) to enhance the quality of electric service provided to its customers in this area.

3. PECO is represented by the following counsel:

Margaret A. Morris, Esquire (authorized to receive service)
Reger Rizzo & Darnall LLP
Cira Centre, 13th Floor
2929 Arch Street

WHEREFORE, PECO Energy Company, requests that its Application to alter the public at-grade crossing, DOT #517 767 V, so as to hang fiber optic cables between the Kennett-Landenberg-Clay Substations along Newark Road, crossing one track of East Penn Railroad in New Garden Township, Chester County, Pennsylvania.

Respectfully submitted,

Dated: October 26, 2018



Margaret A. Morris, Esquire
Attorney I.D. # 75048
Cira Centre, 13th Floor
2929 Arch Street
Philadelphia, PA 19104
(215) 495-6524 (voice)
(215) 495-6600 (fax)
mmorris@regerlaw.com

Ward L. Smith, Esquire
Attorney I.D. # 47670
Exelon Business Services Group
2301 Market Street
P.O. Box 8699
Philadelphia, PA 19101-8699
(215) 841-6863 (voice)
(215) 568-3389 (fax)
ward.smith@exeloncorp.com

Counsel for PECO Energy Company

VERIFICATION

I, Tom Santacroce, of PECO Energy Company, hereby state that the facts in the foregoing document(s) are true and correct to the best of my knowledge, information and belief. I understand that false statements therein are made subject to the penalties of 18 Pa. C.S. § 4904, relating to unsworn falsifications to authorities.


Dated: October 26, 2018



Tom Santacroce
Specialist
Real Estate Department
PECO Energy Company

Docket No. A-2018-3004310
Kennett-Landenberg-Clay Line Optimization
Amended Application of PECO Energy Company

Exhibit A

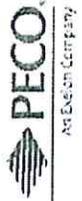

AN ES&S COMPANY

PROJECT NUMBER: OP-9743
ENGINEERED BY: SRS
DATE: 06/28/2017
DRAFTED BY: MEC
DATE: 07/27/2017
SCALE: 1" = 15'


THE DRAWING AND ALL INFORMATION THEREON ARE THE PROPERTY OF ES&S. NO PART OF THIS DRAWING OR THE INFORMATION CONTAINED HEREIN IS TO BE REPRODUCED OR TRANSMITTED IN ANY FORM OR BY ANY MEANS, ELECTRONIC OR MECHANICAL, INCLUDING PHOTOCOPYING, RECORDING, OR BY ANY INFORMATION STORAGE AND RETRIEVAL SYSTEM, WITHOUT THE WRITTEN PERMISSION OF ES&S.

**EAST PENN
RAILROAD
CROSSING
(PERMIT)**

KENNETT - CLAY
NEWARK RD & MAIN ST.
PHILADELPHIA, PA

PERMIT
2 OF 2

REVISION
0

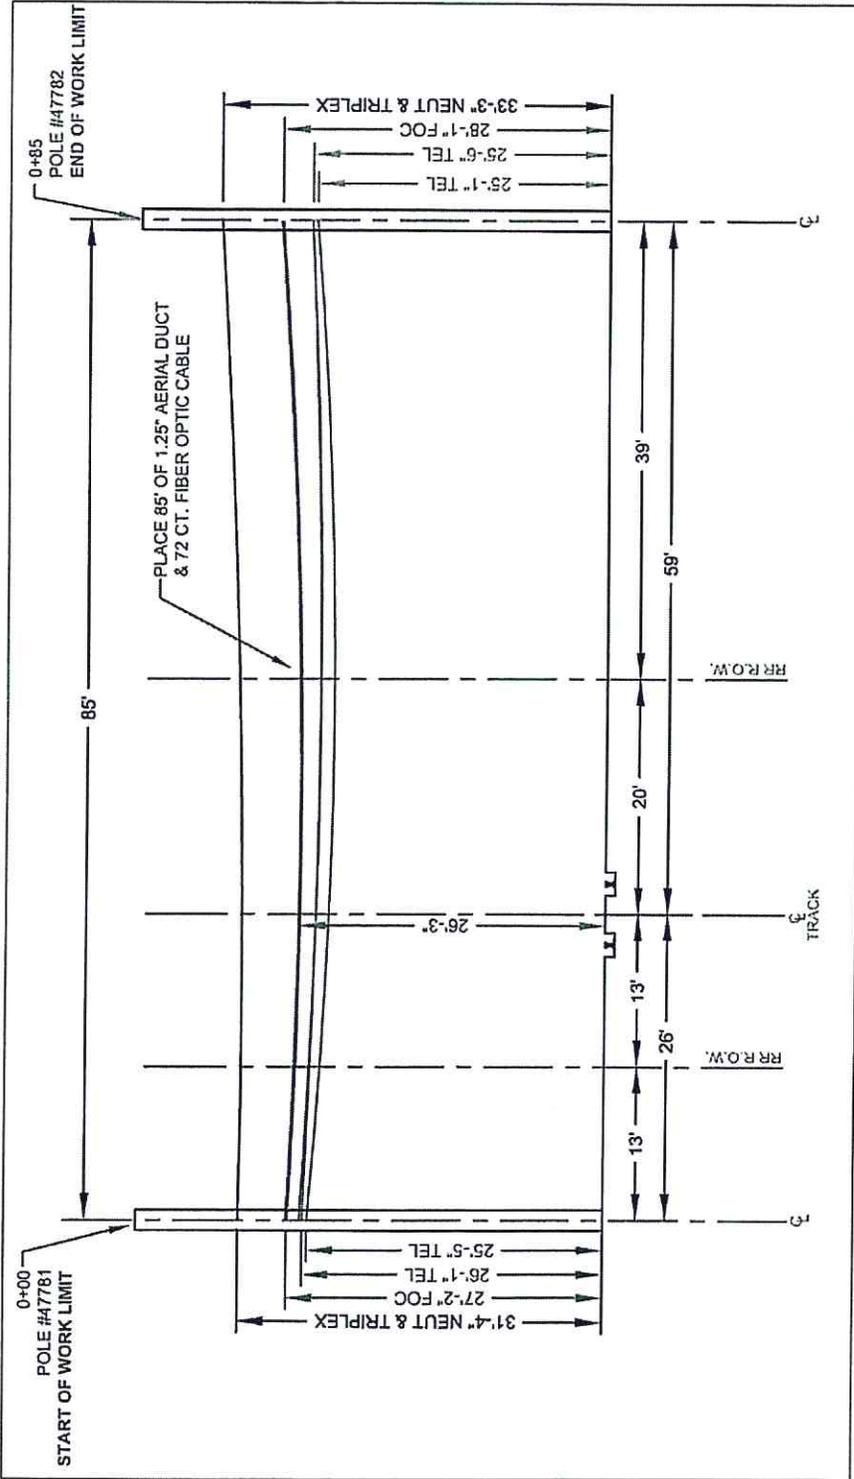

SECTION LOOKING NORTHEAST
SCALE: 1" = 15'

EAST PENN RAILROAD
FORMERLY PHILADELPHIA, BALTIMORE
& CENTRAL RR
STATION 929+24 TO STATION 1002+04
VAL SECTION 7091