



Emily M. Farah  
Counsel, Regulatory

411 Seventh Avenue  
Mail drop 15-7  
Pittsburgh, PA 15219

Tel: 412-393-6431  
efarah@duqlight.com

December 19, 2018

**VIA ELECTRONIC FILING**

Rosemary Chiavetta, Secretary  
Pennsylvania Public Utility Commission  
Commonwealth Keystone Building, 2<sup>nd</sup> Floor  
400 North Street  
Harrisburg, PA 17120

Re: Municipal Contract - Right of Way Agreement between Duquesne Light Company and  
the Municipal Authority of the Borough of Midland  
Docket No. U-2018-\_\_\_\_\_

Dear Secretary Chiavetta:

Enclosed for review and approval in accordance with Section 507 of the Public Utility Code, 66 Pa.C.S. § 507 and 52 Pa. Code § 3.101, is a Right of Way agreement dated December 6, 2018 between Duquesne Light Company and the Borough of Midland. The Borough of Midland granted to Duquesne Light Company a right of way on its property situated on Ohio Avenue in the Borough of Midland, Beaver County, which provides the right to erect, install, use, own, operate, maintain, repair, renew and remove an electrical line.

Should you have any questions regarding the enclosed right of way, please contact Mark Hummel at 412-393-8622.

Respectfully Submitted,

A handwritten signature in blue ink, appearing to read "Emily M. Farah", is written over the typed name and ID number.

Emily M. Farah  
Attorney ID#322559

Enclosures

ANCCORP. 2/01  
Job #

### RIGHT OF WAY AGREEMENT

The undersigned Grantor, Midland Borough, a municipal corporation, for good and valuable consideration, the receipt of which is hereby acknowledged does hereby grant unto Duquesne Light Company, its successors and assigns, for providing, transmitting and/or distributing electric and/or communications services current for any and all purposes, the right, privilege and authority to install, use, own, operate, maintain, repair, renew and finally remove Two (2) anchor, together with the guy wires and other apparatus thereto belonging, upon, over, under, along and across Grantors land, fronting on Ohio Ave., situate in Midland, Beaver County, Pennsylvania, and shown on Duquesne Light Company Drawing No. 380654-T3 and 380654-T20, a copy of which has been given to Grantor. Duquesne Light Company shall also have the following rights: to trim or remove any trees or shrubbery which, at any time or times, may interfere or threaten to interfere with the erection, installation, use, operation, maintenance, repair, renewal or removal of the electric line; to enter upon the land at any time for such purposes; to permit others to attach guys and related apparatus; and to sell, assign, lease or otherwise transfer any or all rights hereunder.

Utility shall file a copy of this Agreement with the Pennsylvania Public Utility Commission as required by Title 66, Section 507 of the Public Utility Code, and this Agreement shall become effective in accordance therewith.

Intending to be legally bound the Grantor has executed this agreement this 6 day of December, 2018.

Midland Borough

ATTEST:



By: Peter J. Quinn

COMMONWEALTH OF PENNSYLVANIA

COUNTY OF Beaver

SS:



On this 6 day of December, 2018, before me, a Notary Public in and for the Commonwealth and County, personally appeared Peter Quinn, President Council of Midland Borough, a municipal corporation, and as such Peter Quinn, being authorized to do so, executed the foregoing instrument for the purposes therein contained.

WITNESS my hand and seal the day and year aforesaid.

Lori A. Hudson  
Notary Public

Commonwealth of Pennsylvania  
County of Beaver

COMMONWEALTH OF PENNSYLVANIA  
NOTARIAL SEAL  
Lori A. Hudson, Notary Public  
Midland Boro, Beaver County  
My Commission Expires Oct. 21, 2020  
MEMBER, PENNSYLVANIA ASSOCIATION OF NOTARIES

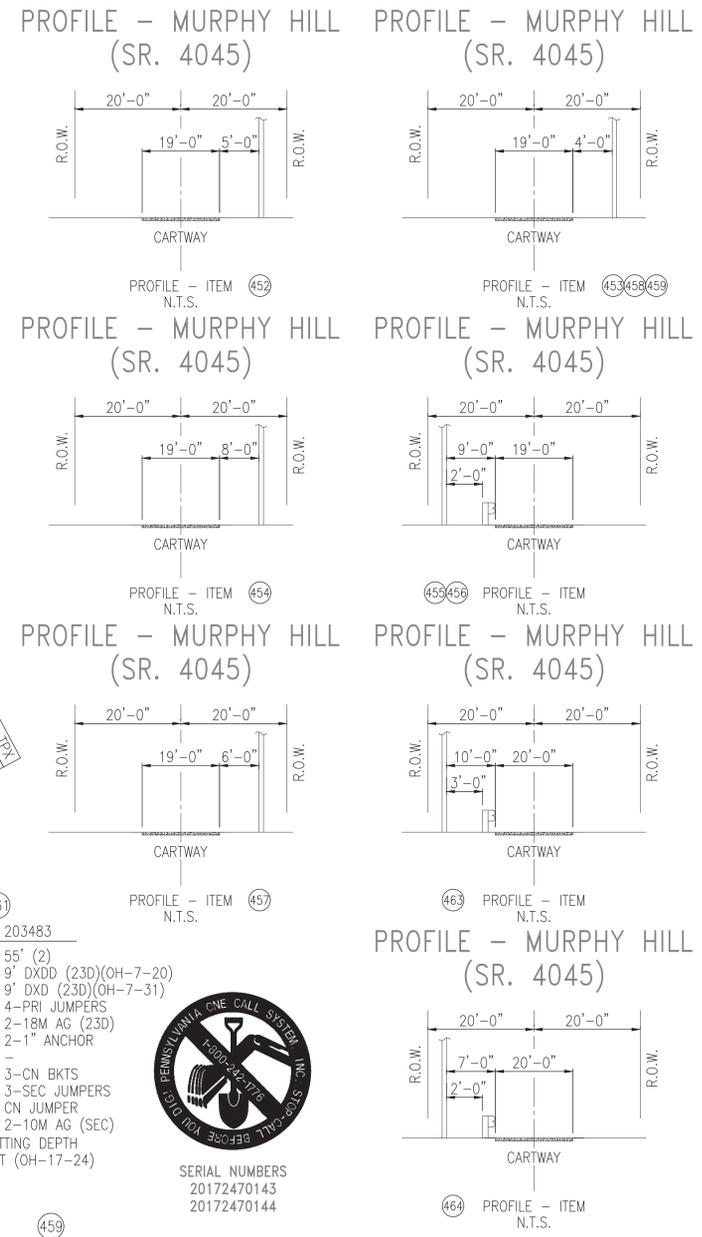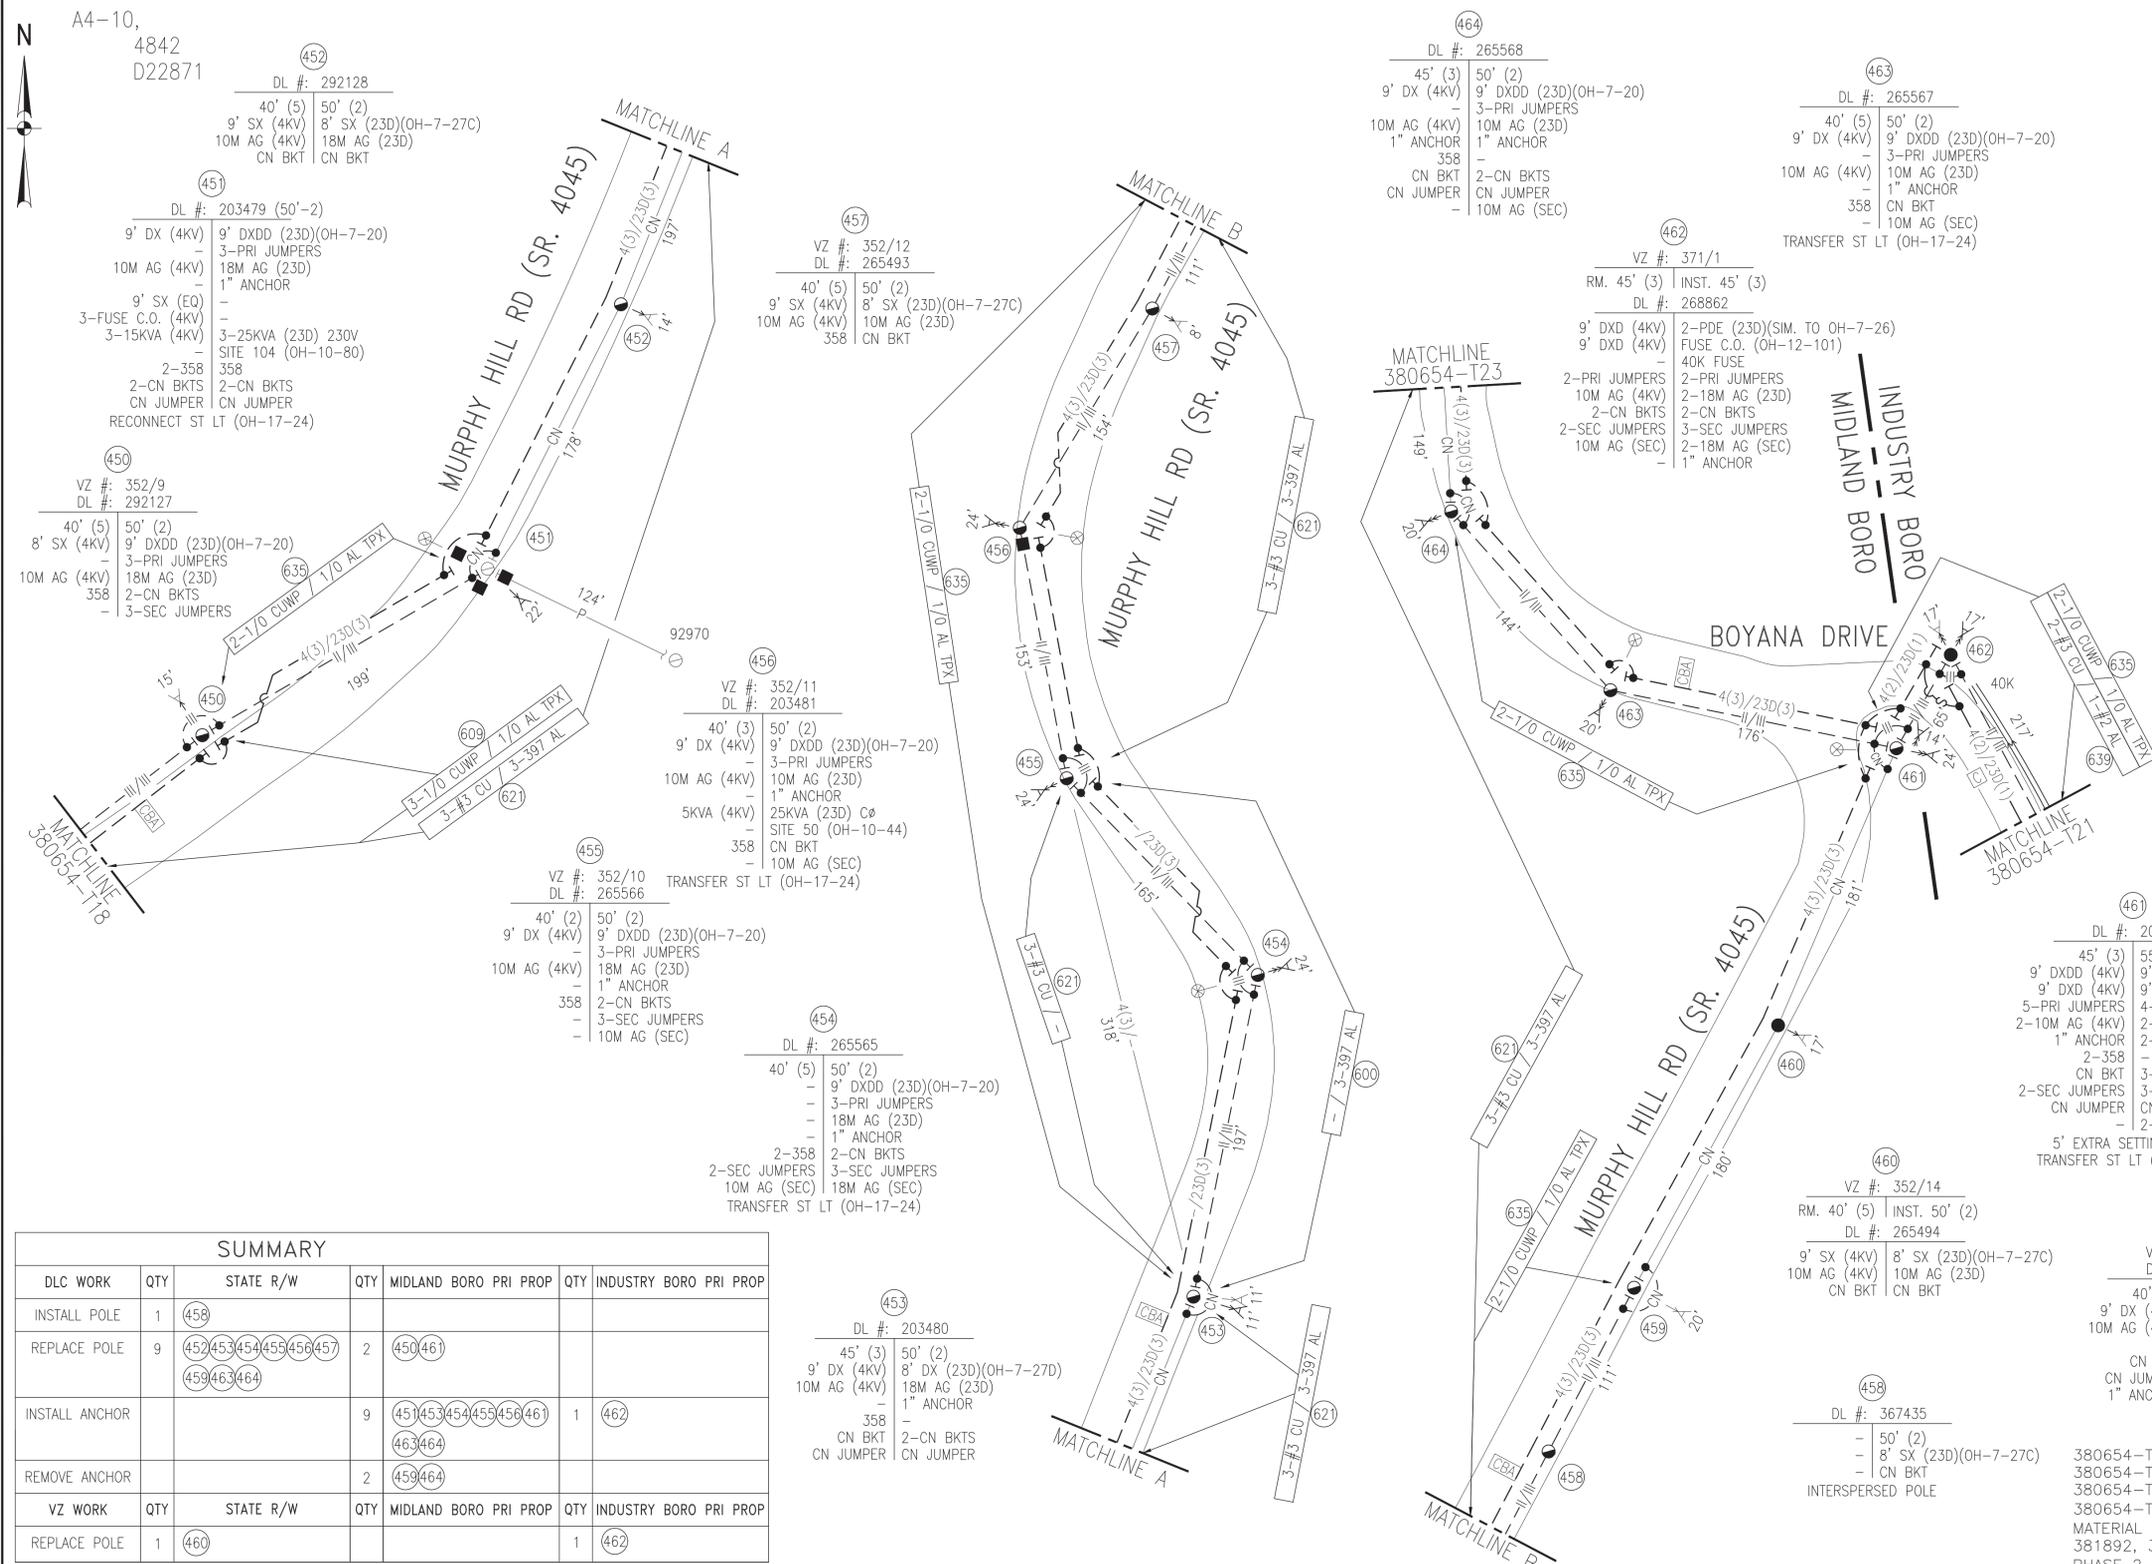


SERIAL NUMBERS  
20172470143  
20172470144

SUMMARY					
DLC WORK	QTY	STATE R/W	QTY	MIDLAND BORO PRI PROP	INDUSTRY BORO PRI PROP
INSTALL POLE	1	458			
REPLACE POLE	9	452, 453, 454, 455, 456, 457, 459, 463, 464	2	450, 461	
INSTALL ANCHOR			9	451, 453, 454, 455, 456, 461, 463, 464	462
REMOVE ANCHOR			2	459, 464	
VZ WORK	QTY	STATE R/W	QTY	MIDLAND BORO PRI PROP	INDUSTRY BORO PRI PROP
REPLACE POLE	1	460			462


**RELATED DRAWINGS**  
 380654-T1 THRU T28 ~ CONSTRUCTION DRAWINGS  
 380654-T29 THRU T44 ~ CIRCUIT PRINT DRAWINGS  
 380654-T45 ~ 3PH PAD CONSTRUCTION DETAILS  
 380654-T46 ~ UG CONDUIT/DUCT BANK INSTALLATION  
 MATERIAL ONLY WAM#: 381826, 381827, 381828, 381829, 381892, 381893, 381894, 381921, 381936, 448338  
 PHASE 2 WAM#438967




REVISIONS 1. 2017 H&M DESIGN REFRESH CORRECTIONS	DTJ	HMI	AM SERVICES TECHNICAL SOLUTIONS 5 VALLEY SQUARE 232 TOWNSHIP LINE RD, SUITE 200 BLUE BELL, PA 19422	<b>DLC</b> DUQUESNE LIGHT CO.	SCALE: 1"=50' DATE COMPILED: 7/8/11 ARCH. APP. ELECT. APP. DESIGNED BY: BMR DRAFT CHECKED BY: BMR ENGR. CHECKED BY: DAF	PROJECT#: DL2845-1001	SYSTEM IMPROVEMENT MIDLAND SUBSTATION - 4KV CONVERSIONS OVERHEAD CONSTRUCTION MURPHY HILL, BOYANA MIDLAND & INDUSTRY BORO	DWG. NO. <b>A</b> 380654-T20
	DTJ	H&M						

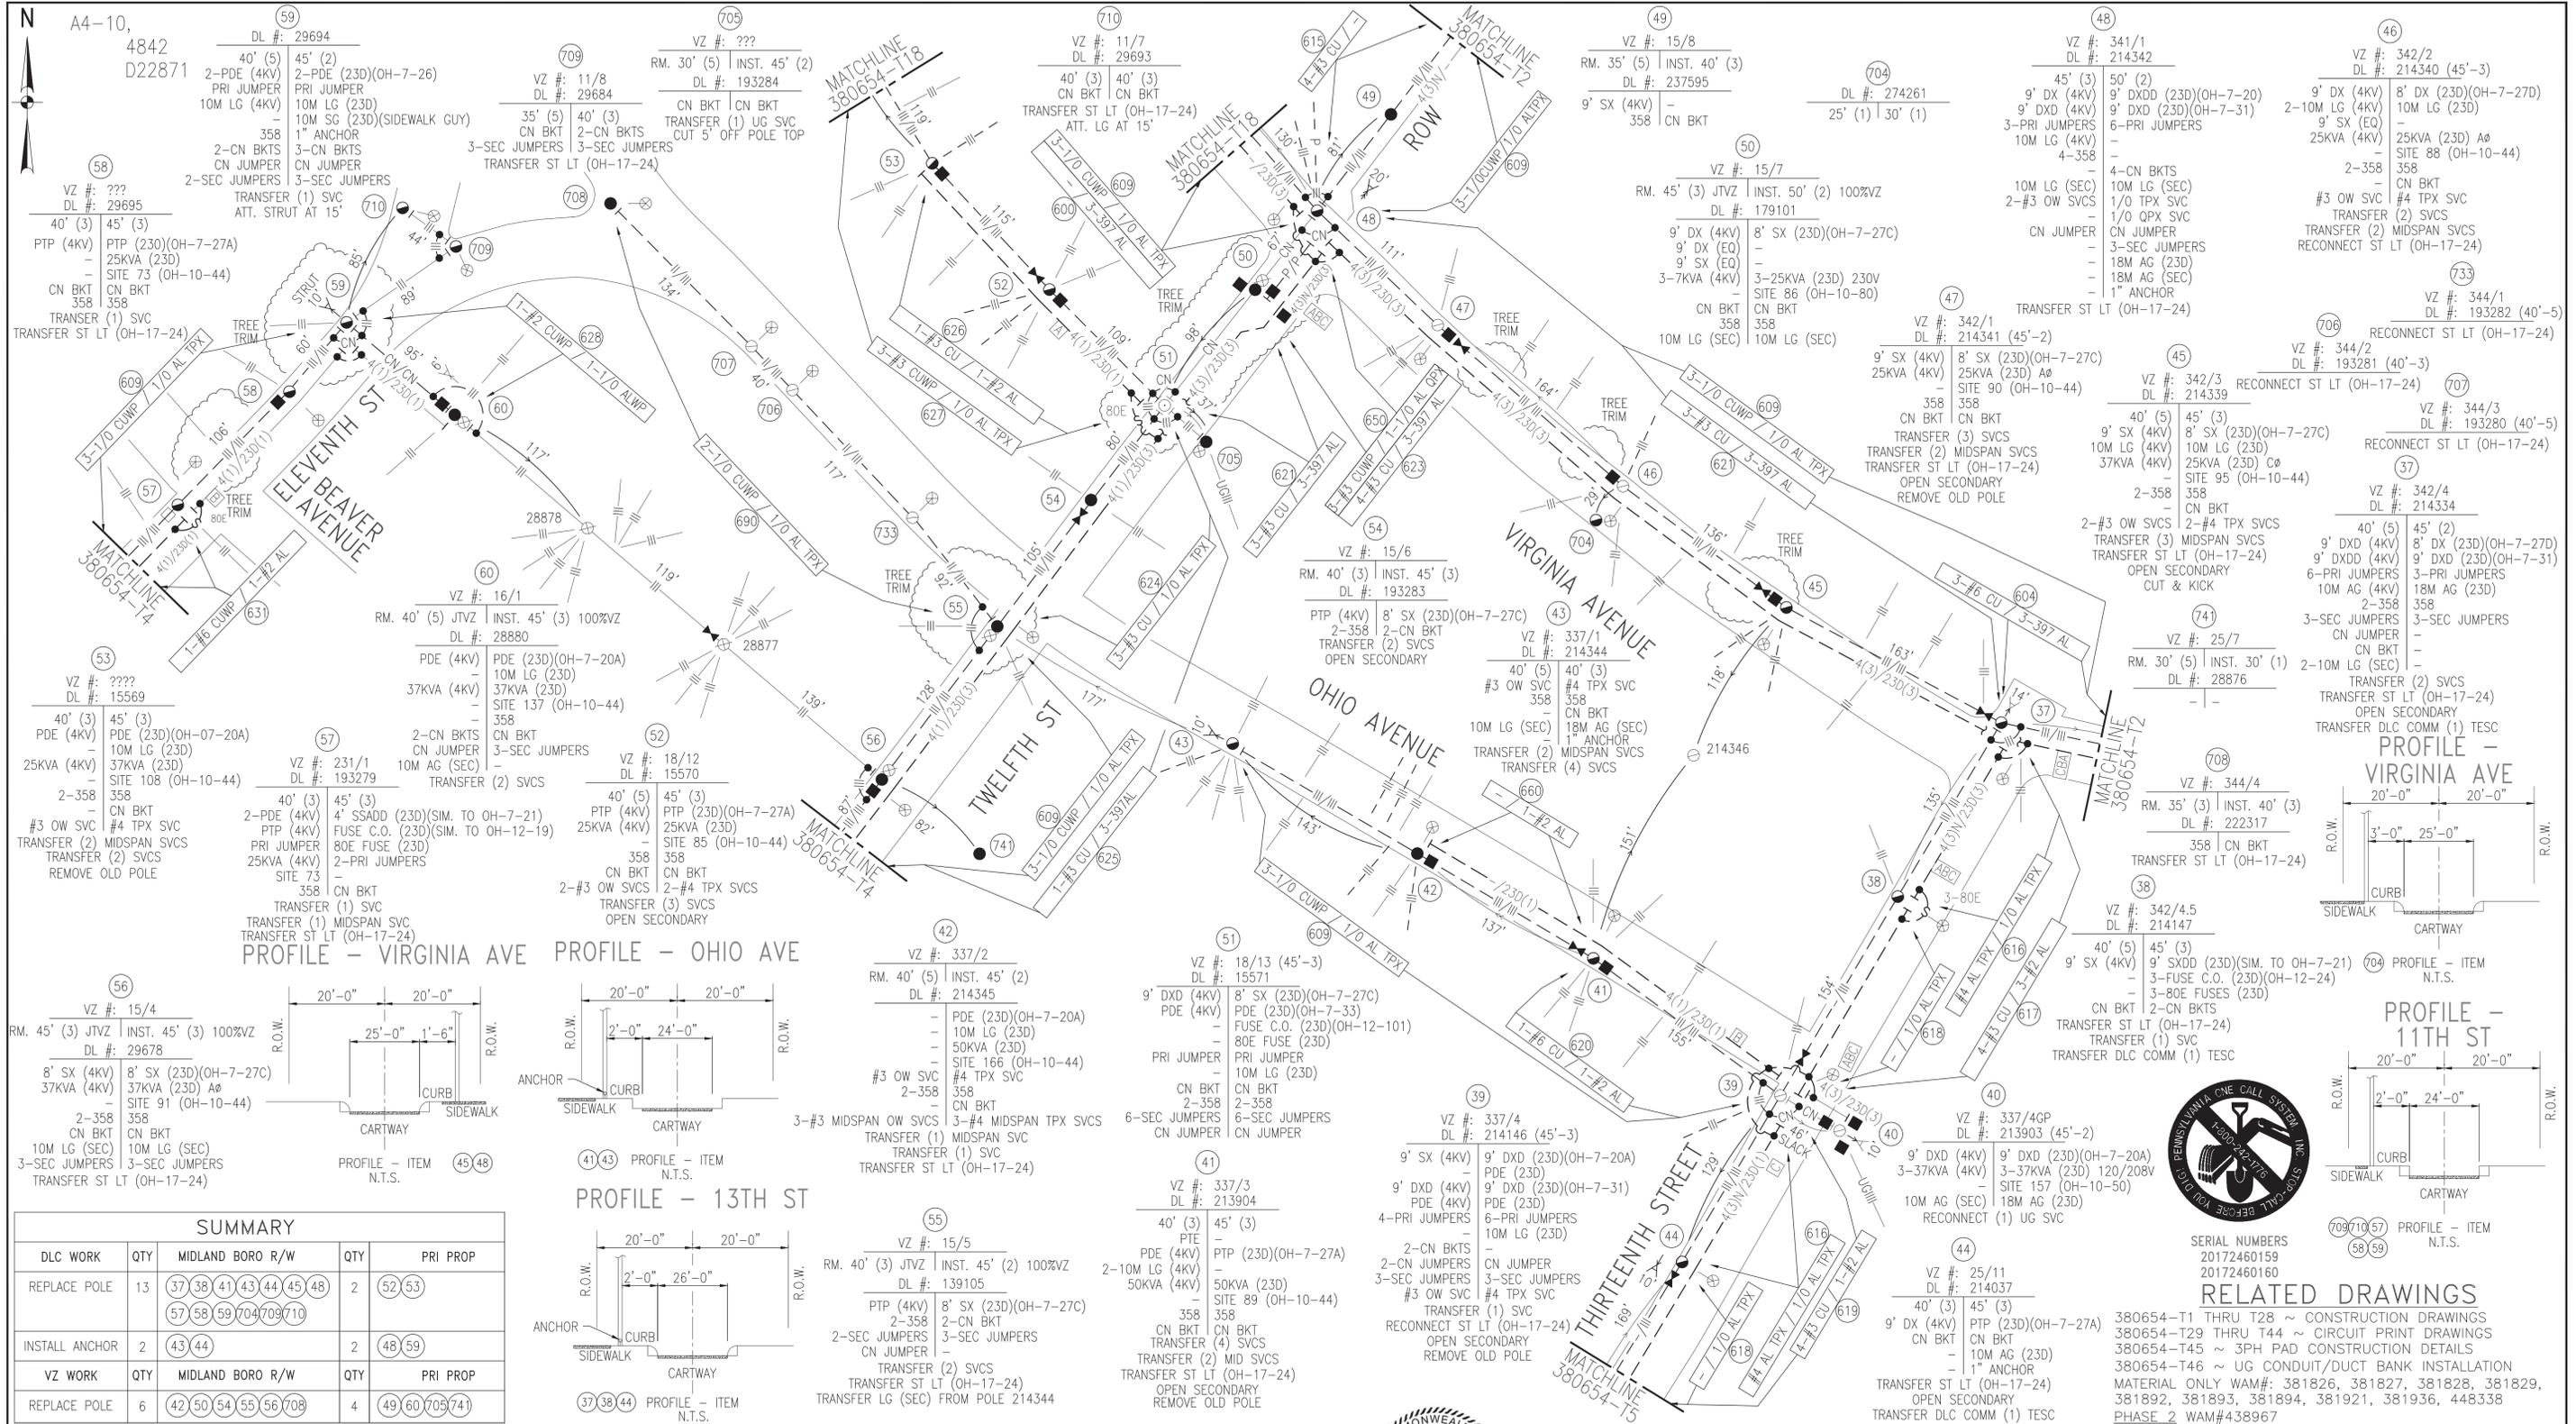


PROFILE - VIRGINIA AVE

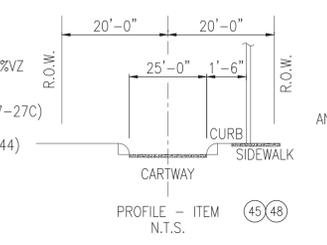


PROFILE - OHIO AVE

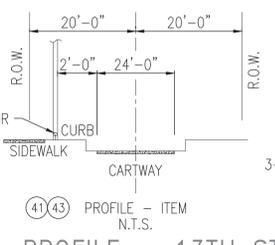


PROFILE - 13TH ST

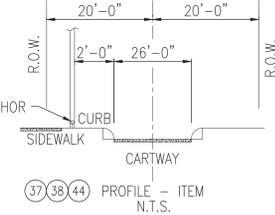

PROFILE - VIRGINIA AVE

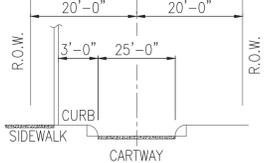

PROFILE - 11TH ST

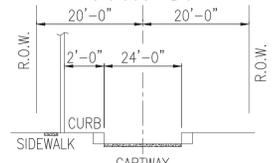

SUMMARY				
DLC WORK	QTY	MIDLAND BORO R/W	QTY	PRI PROP
REPLACE POLE	13	(37)(38)(41)(43)(44)(45)(48) (57)(58)(59)(704)(709)(710)	2	(52)(53)
INSTALL ANCHOR	2	(43)(44)	2	(48)(59)
VZ WORK	QTY	MIDLAND BORO R/W	QTY	PRI PROP
REPLACE POLE	6	(42)(50)(54)(55)(56)(708)	4	(49)(60)(705)(741)



SERIAL NUMBERS  
20172460159  
20172460160

**RELATED DRAWINGS**  
380654-T1 THRU T28 ~ CONSTRUCTION DRAWINGS  
380654-T29 THRU T44 ~ CIRCUIT PRINT DRAWINGS  
380654-T45 ~ 3PH PAD CONSTRUCTION DETAILS  
380654-T46 ~ UG CONDUIT/DUCT BANK INSTALLATION  
MATERIAL ONLY WAM#: 381826, 381827, 381828, 381829, 381892, 381893, 381894, 381921, 381936, 448338  
PHASE 2 WAM#438967

REVISIONS	DTJ	HMI
1. 2017 H&M DESIGN		
REFRESH	BMR	H&M
CORRECTIONS	11/3/17	

DTJ	BMR	H&M



**AMISERVICES**  
TECHNICAL SOLUTIONS  
3 VALLEY SQUARE  
512 TOROWHINE LINE RD, SUITE 200  
BLUE BELL, PA 19422

**DLC DUQUESNE LIGHT CO.**  
SCALE: 1"=50'  
DATE COMPILED: 7/8/11  
ARCH. APP. [ ]  
ELECT. APP. [ ]  
DRAWN BY: BMR  
CHECKED BY: BMR  
ENGR. CHECKED BY: DAF

SYSTEM IMPROVEMENT  
MIDLAND SUBSTATION - 4KV CONVERSIONS  
OVERHEAD CONSTRUCTION  
VIRGINIA, 12TH, 13TH  
MIDLAND BORO  
DWG. NO. **A** 380654-T3