

Michael J. Shafer
Counsel

PPL
Two North Ninth Street
Allentown, PA 18101-1179
Tel. 610.774.2599 Fax 610.774.4102
MJShafer@pplweb.com



E-File

December 21, 2018

Rosemary Chiavetta, Secretary
Pennsylvania Public Utility Commission
Commonwealth Keystone Building
400 North Street, 2nd Floor North
P.O. Box 3265
Harrisburg, PA 17120-3265

**Re: Municipal Agreement between PPL Electric Utilities Corporation and
 Stroud Township Sewer Authority
 Monroe County, Pennsylvania
 Docket No. U-2018-3006362**


Dear Secretary Chiavetta:

Enclosed for filing on behalf of PPL Electric Utilities Corporation ("PPL Electric") are responses to the Data Requests issued by the Bureau of Technical Utility Services, in the above referenced matter.

Pursuant to 52 Pa. Code § 1.11, the enclosed document is to be deemed filed on December 21, 2018, which is the date it was filed electronically using the Commission's E-filing system.

If you have any questions please do not hesitate to contact me.

Respectfully submitted,

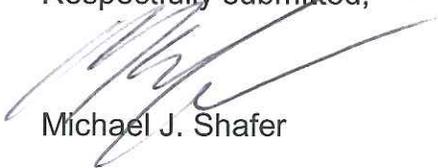
Michael J. Shafer

Enclosure


**PPL Electric Utilities Corporation
Response to the Data Request of
The Bureau of Technical Utility Services
Dated December 14, 2018
Docket No. U-2018-3006362**

- Q.1 Reference the Municipal Agreement. PPL Electric has also filed a separate municipal agreement, between PPL Electric Utilities Corporation and Pocono Township, under Docket No. U-2018-3006369 for parcel numbers 17638100730322 and 1763800639175. Please explain.
- A.1 The Stroud Township Sewer Authority (“Authority”) and Pocono Township (“Township”) each hold a pre-existing recorded easement relating to parcel numbers 17638100730322 and 1763800639175, which traverse the frontage of the property. The respective easements are for sanitary sewer purposes. PPL’s new facilities easement will overlap both the Authority and Township’s easements, which required PPL to obtain approval from both entities. Please see Attachment 1 depicting the location of the Authority and Township easements on the property.

VERIFICATION

I, RONALD L. BORGER, JR., being a Right Of Way Agent at PPL Electric Utilities Corporation, hereby state that the facts above set forth are true and correct to the best of my knowledge, information and belief and that I expect PPL Electric Utilities Corporation to be able to prove the same at a hearing held in this matter. I understand that the statements herein are made subject to the penalties of 18 Pa.C.S. § 4904 relating to unsworn falsification to authorities.

Date: 12/21/18

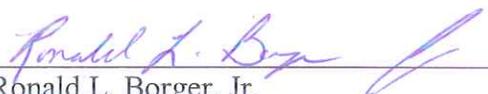

Ronald L. Borger, Jr.

LEGEND

EXISTING BCRA WATER MAIN — UW — UW

EXISTING BCRA WATER VALVE

EXISTING POCONO TOWNSHIP FORCE MAIN — UFM — UFM

EXISTING STROUD TOWNSHIP SEWER AUTHORITY (STSA) MAIN — S — S

EXISTING STSA MANHOLE

EXISTING PRIVATE SANITARY MAIN — S — S

EXISTING PRIVATE SANITARY MANHOLE

ACCESS AND UTILITY EASEMENT IN FAVOR OF STSA, POCONO, BCRA

POCONO TOWNSHIP EASEMENT



STSA EASEMENT

PROPOSED BCRA WATER MAIN — UW — UW

PROPOSED HYDRANT

PROPOSED WATER VALVE

PROPOSED PRIVATE SANITARY SEWER

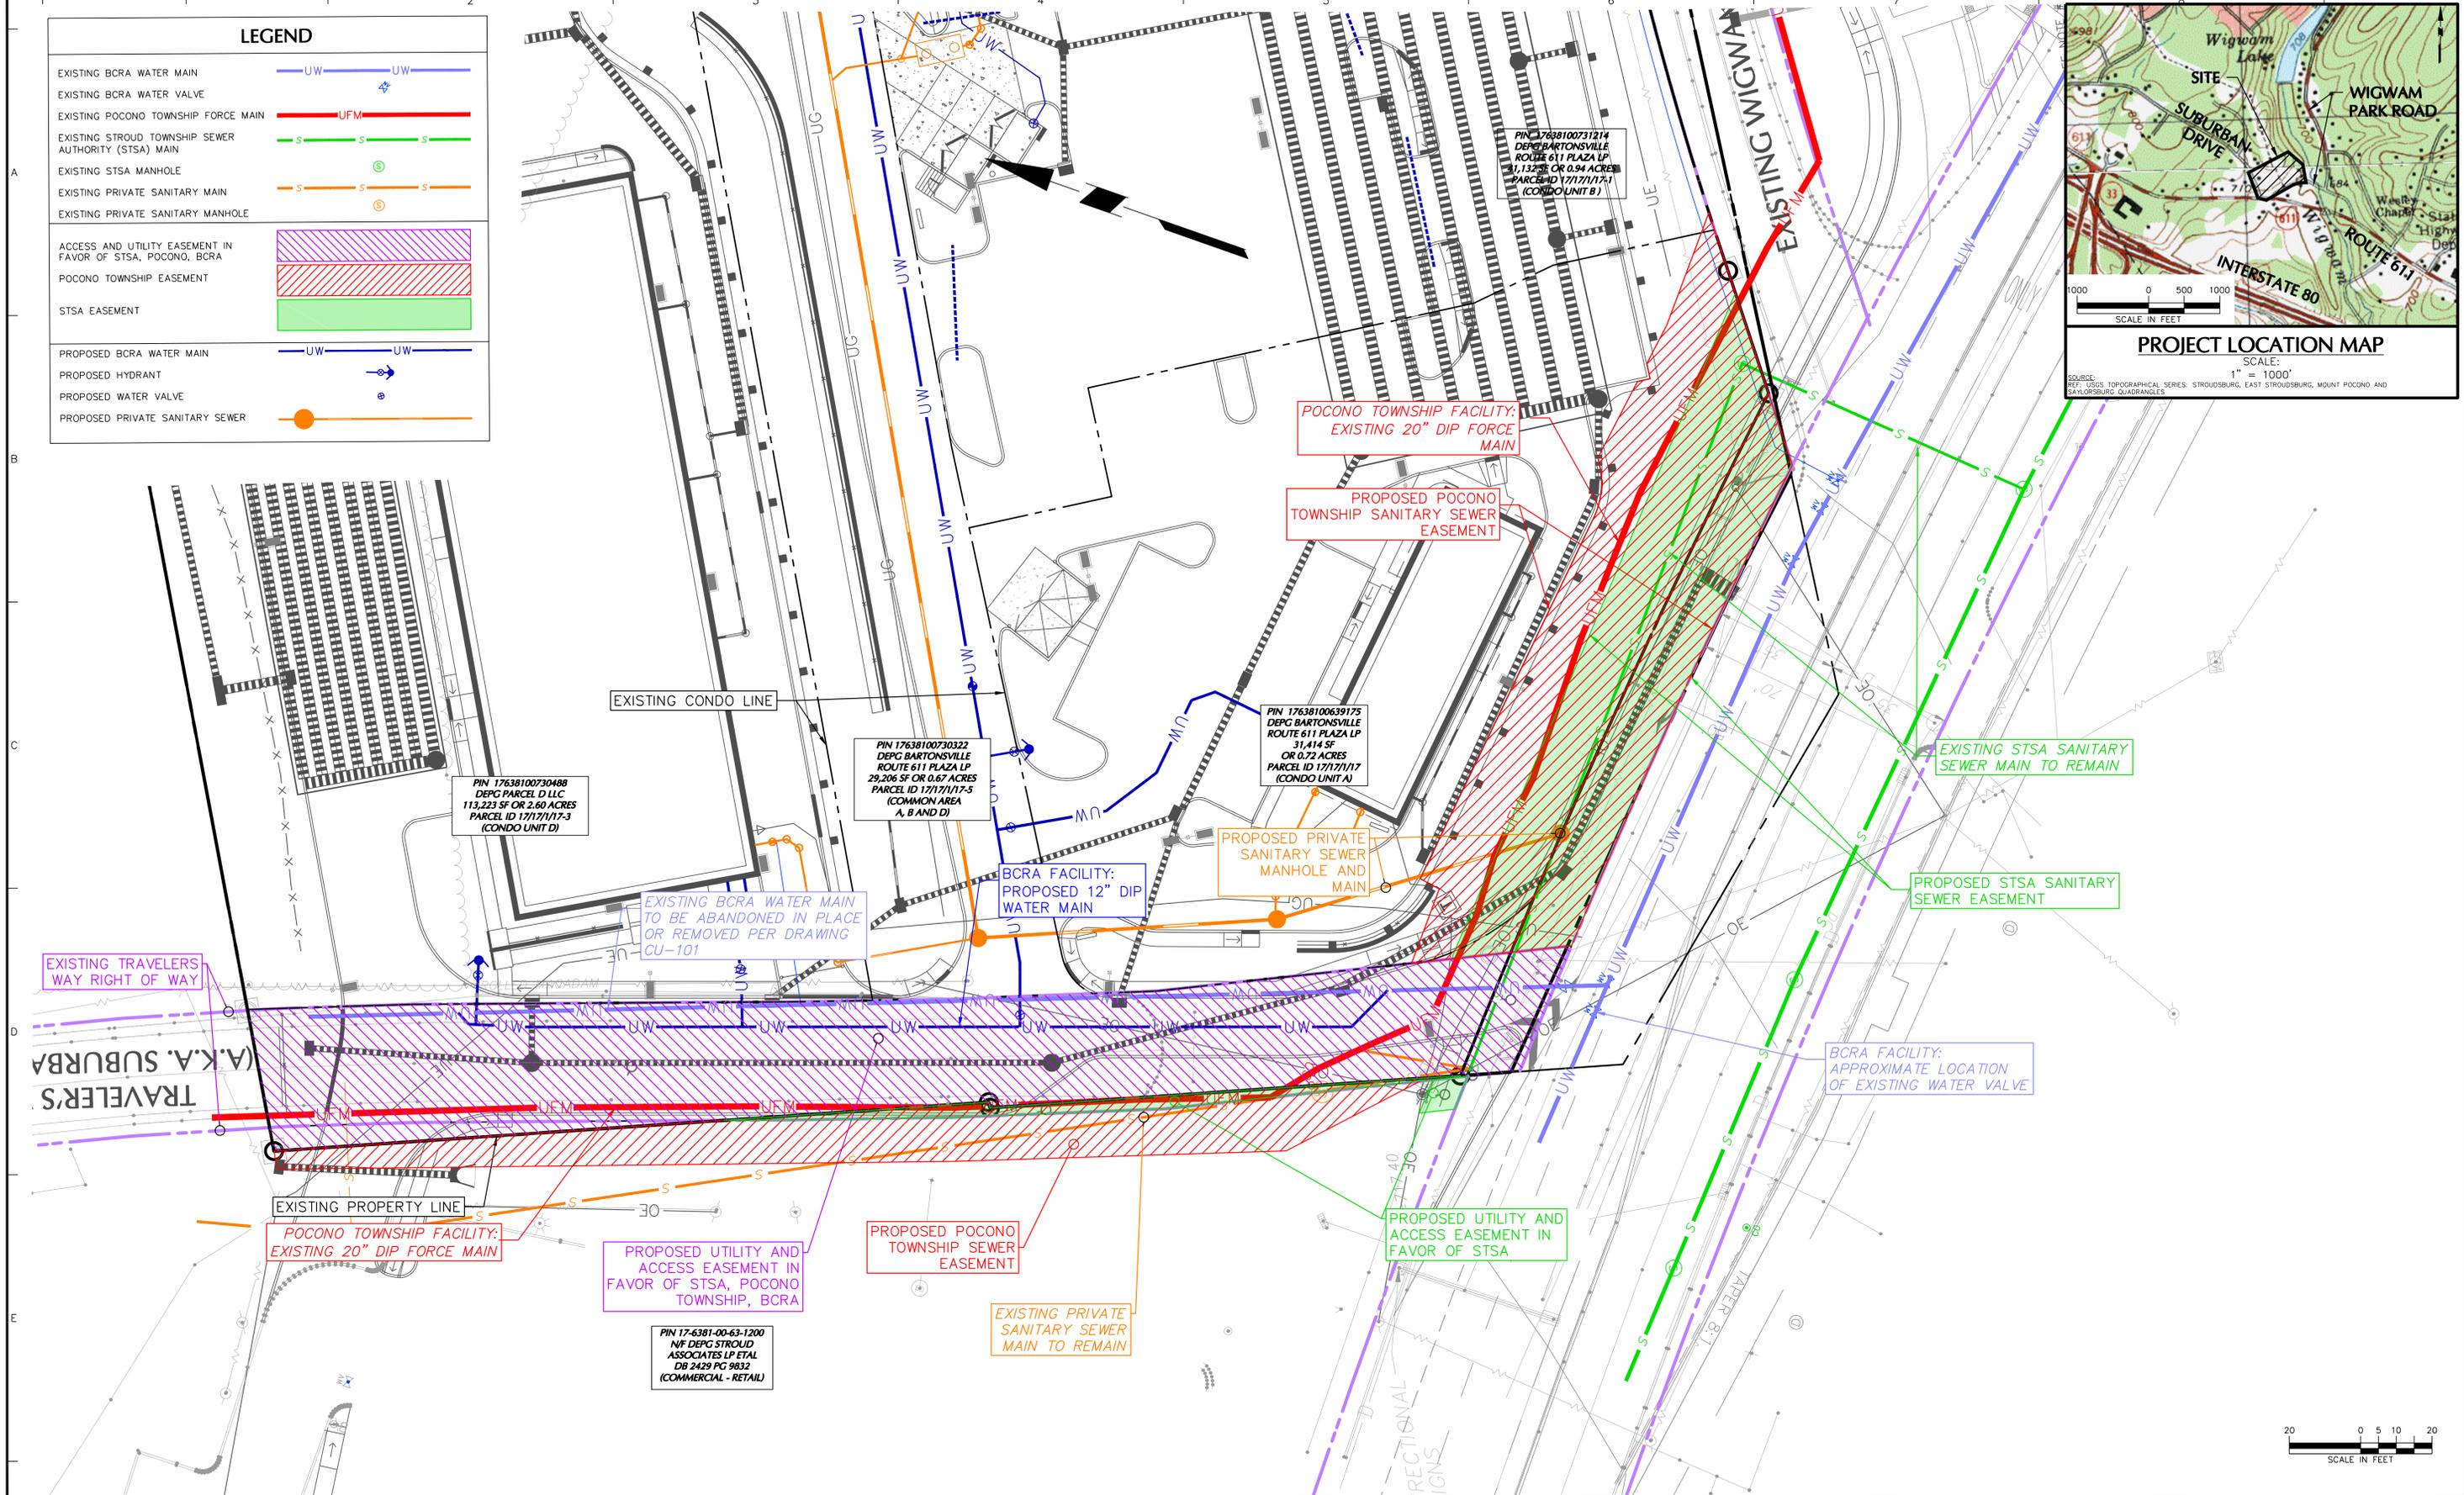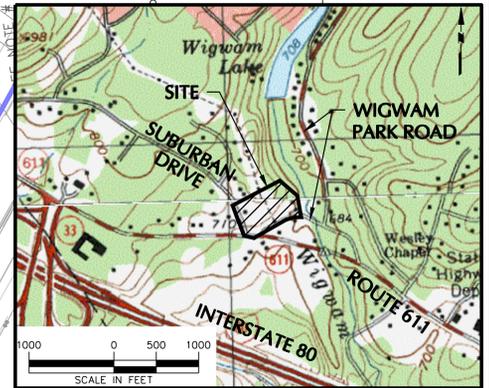

| <p>LANGAN</p> <p>Stone Manor Corporate Center, 2700 Kelly Road, Suite 200, Warrington, PA 18976 T: 215.491.6500 F: 215.491.6501 www.langan.com</p> <p>NEW JERSEY NEW YORK VIRGINIA CALIFORNIA PENNSYLVANIA CONNECTICUT FLORIDA</p> <p>ABU DHABI ATHENS DOHA DUBAI ISTANBUL</p> <p>Langan Engineering, Environmental, Surveying and Landbased Architecture, O.P.C. Langan Engineering and Environmental Services, Inc. Langan International LLC Collectively known as Langan</p> | | | <p>Project</p> <p>PLAZA 611 SHOPPING CENTER STROUD TOWNSHIP</p> | <p>Drawing Title</p> <p>PROPOSED UTILITY EXHIBIT</p> | <p>Project No.</p> <p>200058401</p> | <p>Drawing No.</p> <p>EX-2</p> | | | | |
|---|-------------|-----|----------------------------------------------------------------------------|-------------------------------------------------------------|--------------------------------------------|---------------------------------------|--|--|----------------------|---------------------|
| <p>Date</p> <p>4/20/2017</p> | | | <p>Date</p> <p>4/20/2017</p> | <p>Scale</p> <p>1" = 20'</p> | | | | | | |
| <p>Date</p> <p>4/20/2017</p> | | | <p>Scale</p> <p>1" = 20'</p> | <p>Drawn By</p> <p>SZH</p> | | | | | | |
| <p>Date</p> <p>4/20/2017</p> | | | <p>Scale</p> <p>1" = 20'</p> | <p>Submission Date</p> <p>4/20/2017</p> | | | | | | |
| <p>REVISIONS</p> <table border="1"> <thead> <tr> <th>Date</th> <th>Description</th> <th>No.</th> </tr> </thead> <tbody> <tr> <td> </td> <td> </td> <td> </td> </tr> </tbody> </table> | | | Date | Description | No. | | | | <p>MONROE COUNTY</p> | <p>PENNSYLVANIA</p> |
| Date | Description | No. | | | | | | | | |
| | | | | | | | | | | |

PROJECT No. 200058401