



Emily M. Farah
Counsel, Regulatory

411 Seventh Avenue
Mail drop 15-7
Pittsburgh, PA 15219

Tel: 412-393-6431
efarah@duqlight.com

March 14, 2019

VIA ELECTRONIC FILING

Rosemary Chiavetta, Secretary
Pennsylvania Public Utility Commission
Commonwealth Keystone Building, 2nd Floor
400 North Street
Harrisburg, PA 17120

Re: Municipal Contract - Right of Way Agreement between Duquesne Light Company and
West View Water Authority
Docket No. U-2019-_____

Dear Secretary Chiavetta:

Enclosed for review and approval in accordance with Section 507 of the Public Utility Code, 66 Pa.C.S. § 507 and 52 Pa. Code § 3.101, is a Right of Way agreement dated January 16, 2019 between Duquesne Light Company and West View Water Authority. The Water Authority of West View granted to Duquesne Light Company a right of way on its property situated in the Borough of Economy, Beaver County, which provides the right to erect, install, use, own, operate, maintain, repair, renew and remove an electrical line. No compensation was provided to West View Water Authority.

Should you have any questions regarding the enclosed right of way, please contact Dan Antosik at 412-393-8628

Respectfully Submitted,

A handwritten signature in blue ink, appearing to read "Emily M. Farah", is written over the typed name and attorney ID number.

Emily M. Farah
Attorney ID#322559

Enclosures

DUQUESNE LIGHT CO. COPY

RIGHT-OF-WAY AGREEMENT

THIS INDENTURE made this 16th day of January, ²⁰¹⁹~~2018~~

BETWEEN

WEST VIEW WATER AUTHORITY, a municipal corporation having its principal office located at 210 Perry Highway, Pittsburgh, Allegheny County, Pennsylvania, (hereinafter called "Grantor(s)"),

AND

DUQUESNE LIGHT COMPANY, a corporation organized and existing under the laws of the Commonwealth of Pennsylvania, having its principal office in the City of Pittsburgh, Allegheny County, Pennsylvania, (hereinafter called "Duquesne"),

WITNESSETH:

THAT Grantor(s), for good and valuable consideration the receipt whereof is hereby acknowledged, do(es) hereby give, grant, bargain, sell and convey unto Duquesne, its successors and assigns, forever, a perpetual easement and right of way (hereinafter called "Easement") thirty-four feet (34') in width, upon, over, under, along, across and through that certain tract of land situate in Economy Borough, Beaver County, Pennsylvania, (having parcel I.D. 60-174-0161.002) and contained within Parcel A as shown on the Recorded Plan, Erwin S. Boal Subdivision as recorded in the Department of Real Estate of Beaver County as instrument Number 3310051; which tract of land Erwin S. Boal, Trustee of the Residuary Trust under the Last Will and Testament of Erwin S. Boal, deceased, by deed dated May 12, 2008 and of record in the Office of the Recorder of Deeds of Beaver County, in Instrument Number 3324038, conveyed to the Grantor(s) herein, the Easement herein granted being for a transmission system (hereinafter called "The System") for the conveyance, transmission, distribution and use of electric current and/or communications services, consisting of cables and wires, supported on seven (7) poles #372603, #372604, #372605, #372606, #372607, #372608, #372715, H-frames, towers, columns and support structures and together with such crossarms, anchor(s), guys and other fixtures and apparatus as Duquesne may at any time and from time to time deem necessary or proper; together with the following rights, privileges and authority: to erect,

construct, use, operate, own, maintain, repair, renew and finally remove The System; to trim or remove, and control the growth of, by any means selected by Duquesne, any trees, brush or shrubbery, and to remove obstructions which at any time may interfere or threaten to interfere with the erection, construction, use, operation, maintenance, repair, renewal and final removal of The System; to enter upon the tract of land at any time for such purposes; and to sublet or assign Duquesne's interest, in whole or in part, without the prior consent of Grantor(s).

The Easement herein granted shall extend from Pole # 372603 in a northwesterly direction to pole #372606; thence in a westerly direction to pole #372715; thence in a South westerly direction to pole #372028;. The centerline of the Easement shall be seventeen feet (17') each side of the poles as located in the field; at the location indicated on Duquesne Light Drawing No. 426998-T2r2 and 426998-T3r2, attached hereto and made a part hereof, and shall be finally evidenced by a line connecting the center points of the support structures.

The tract of land upon, over, under, across, along and through which the Easement is granted may always be used by Grantor(s), for such uses and purposes as are not inconsistent with and will not interfere with the erection, construction, use, operation, ownership, maintenance, repair, renewal and final removal of The System; provided, however, that no buildings or structures other than fences shall be located or constructed by the Grantor(s) within the limits of the Easement; and provided, further, that the Grantor(s), in the use of the tract of land, shall not damage or injure any of Duquesne's property on the Easement, nor interfere, in any manner with the erection, construction, use, operation, ownership, maintenance, repair, renewal and final removal of The System.

NOTICE--THIS DOCUMENT MAY NOT SELL, CONVEY, TRANSFER, INCLUDE OR INSURE THE TITLE TO THE COAL AND RIGHT OF SUPPORT UNDERNEATH THE SURFACE LAND DESCRIBED OR REFERRED TO HEREIN, AND THE OWNER OR OWNERS OF SUCH COAL MAY HAVE THE COMPLETE LEGAL RIGHT TO REMOVE ALL OF SUCH COAL AND, IN THAT CONNECTION, DAMAGE MAY RESULT TO THE SURFACE OF THE LAND AND ANY HOUSE, BUILDING OR OTHER STRUCTURE ON OR IN SUCH LAND. THE INCLUSION OF THIS NOTICE DOES NOT ENLARGE, RESTRICT OR MODIFY ANY LEGAL

RIGHTS OR ESTATES OTHERWISE CREATED, TRANSFERRED, EXCEPTED OR RESERVED BY THIS INSTRUMENT. (This notice is set forth in the manner provided in Section 1 of the act of July 17, 1957, P.L. 984, as amended.)

This Indenture shall be binding upon and inure to the benefit of all the parties hereto, and their respective heirs, successors and assigns.

Utility shall file a copy of this Agreement with the Pennsylvania Public Utility Commission as required by Title 66, Section 507 of the Public Utility Code, and this Agreement shall become effective in accordance therewith.

WITNESS the hand(s) and seal(s) of the Grantor(s) the day and year first above written.

ATTEST:

GRANTOR

WEST VIEW WATER AUTHORITY,
a municipal authority


Secretary


Dennis Watson Chairman

COMMONWEALTH OF PENNSYLVANIA)

COUNTY OF Allegheny) SS:
)

On this 16th day of January, ~~2018~~ 2019, before me, the undersigned officer, a Notary Public in and for the Commonwealth and County, personally appeared Dennis Watson, Chairman of West View Water Authority and as such Chairman, being authorized to do so, executed the foregoing Agreement for the purposes therein contained.

IN WITNESS WHEREOF I have set my hand and official seal.


Notary Public


COMMONWEALTH OF PENNSYLVANIA
NOTARIAL SEAL
Becky A. Destefano, Notary Public
West View Boro, Allegheny County
My Commission Expires July 9, 2021
MEMBER, PENNSYLVANIA ASSOCIATION OF NOTARIES

SUMMARY		
DLC WORK	QTY	PRIVATE PROPERTY
REPLACE POLE	2	(15) (18)
INSTALL POLE	8	(17) (18) (19) (20) (21) (22)
INSTALL ANCHOR	2	(18) (22)

MAP: CA-8
 CDS: 2524; 2525; 2624; 2625
 CXT: 023645-9 (WOLFE RUN)
 22884 (LEDONVILLE-CORNWY)




MAIN PROJECT NUMBER
75672

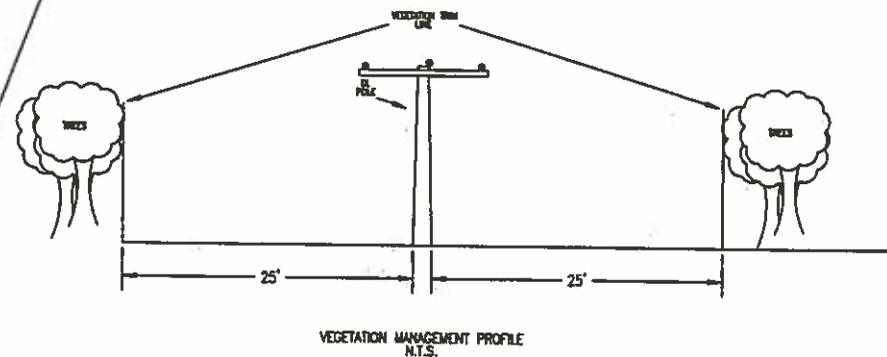

(22)
 D.L.F. 372606
 -50'(2)
 22T 10' OXDD (OH-7-7)
 CH BKT
 2-DLX
 2-10M ANC. CLY
 3-JUMPER (ZZT)
 1-JUMPER (CH)

CONC MON
 FND
 P-372606

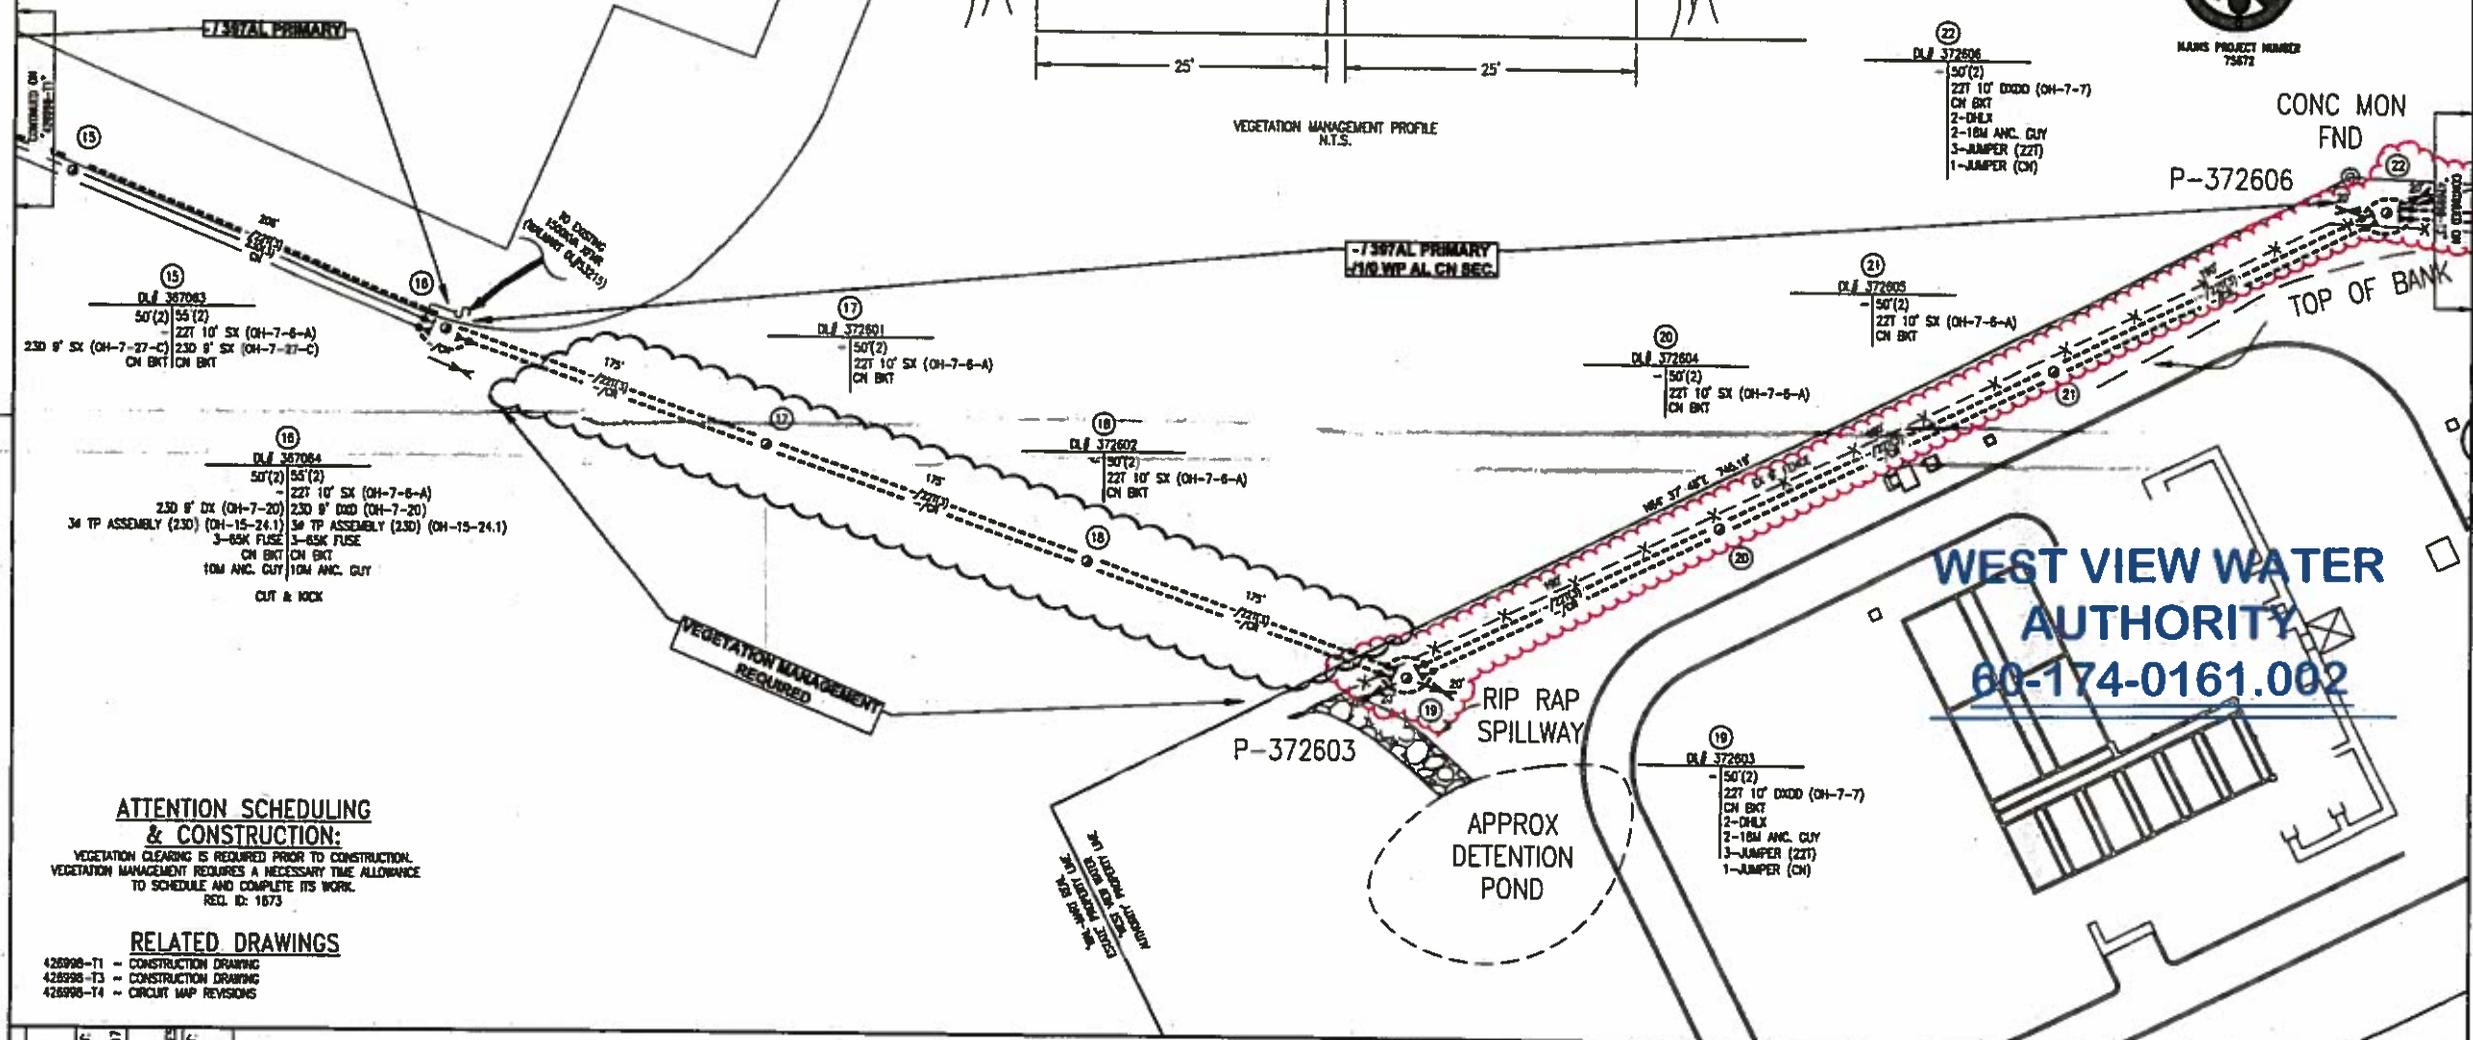

**WEST VIEW WATER
 AUTHORITY**
 60-174-0161.002

**ATTENTION SCHEDULING
 & CONSTRUCTION:**
 VEGETATION CLEARING IS REQUIRED PRIOR TO CONSTRUCTION.
 VEGETATION MANAGEMENT REQUIRES A NECESSARY TIME ALLOWANCE
 TO SCHEDULE AND COMPLETE ITS WORK.
 REG. ID: 1673



RELATED DRAWINGS
 426998-T1 = CONSTRUCTION DRAWING
 426998-T3 = CONSTRUCTION DRAWING
 426998-T4 = CIRCUIT MAP REVISIONS

REVISIONS	BY	DATE	DESCRIPTION
1	ITEM 16 MOVED ON WOF/3/25/16		
2	CHANGED IN DESIGN DUE TO RIGHT OF WAY COLLISION	12/13/17	
3	CHANGED IN DESIGN DUE TO RIGHT OF WAY COLLISION	11/1/18	

DLC DUQUESNE LIGHT CO.		WEST VIEW WATER AUTHORITY	
N.T.S.		ECONOMY WAY ECONOMY BORO	
K. BROWN/F. OBARD	6/7/17	J. STOVER	9/13/17
M. HIGGINS	9/15/17	ECONOMY WAY REDESIGN	
A	17-0005	426998-T2	2

SUMMARY	
DLC WORK	QTY PRIVATE PROPERTY
INSTALL POLE	3 (23) (24) (25)
INSTALL ANCHOR	2 (24) (25)

MAP: C1-9
 CSE: 2524; 2525; 2024; 2025;
 CDT: 023645-9 (WOLFE RUN)
 22868 (LEGONVILLE-CORRY)

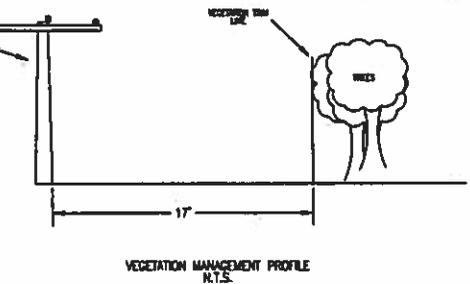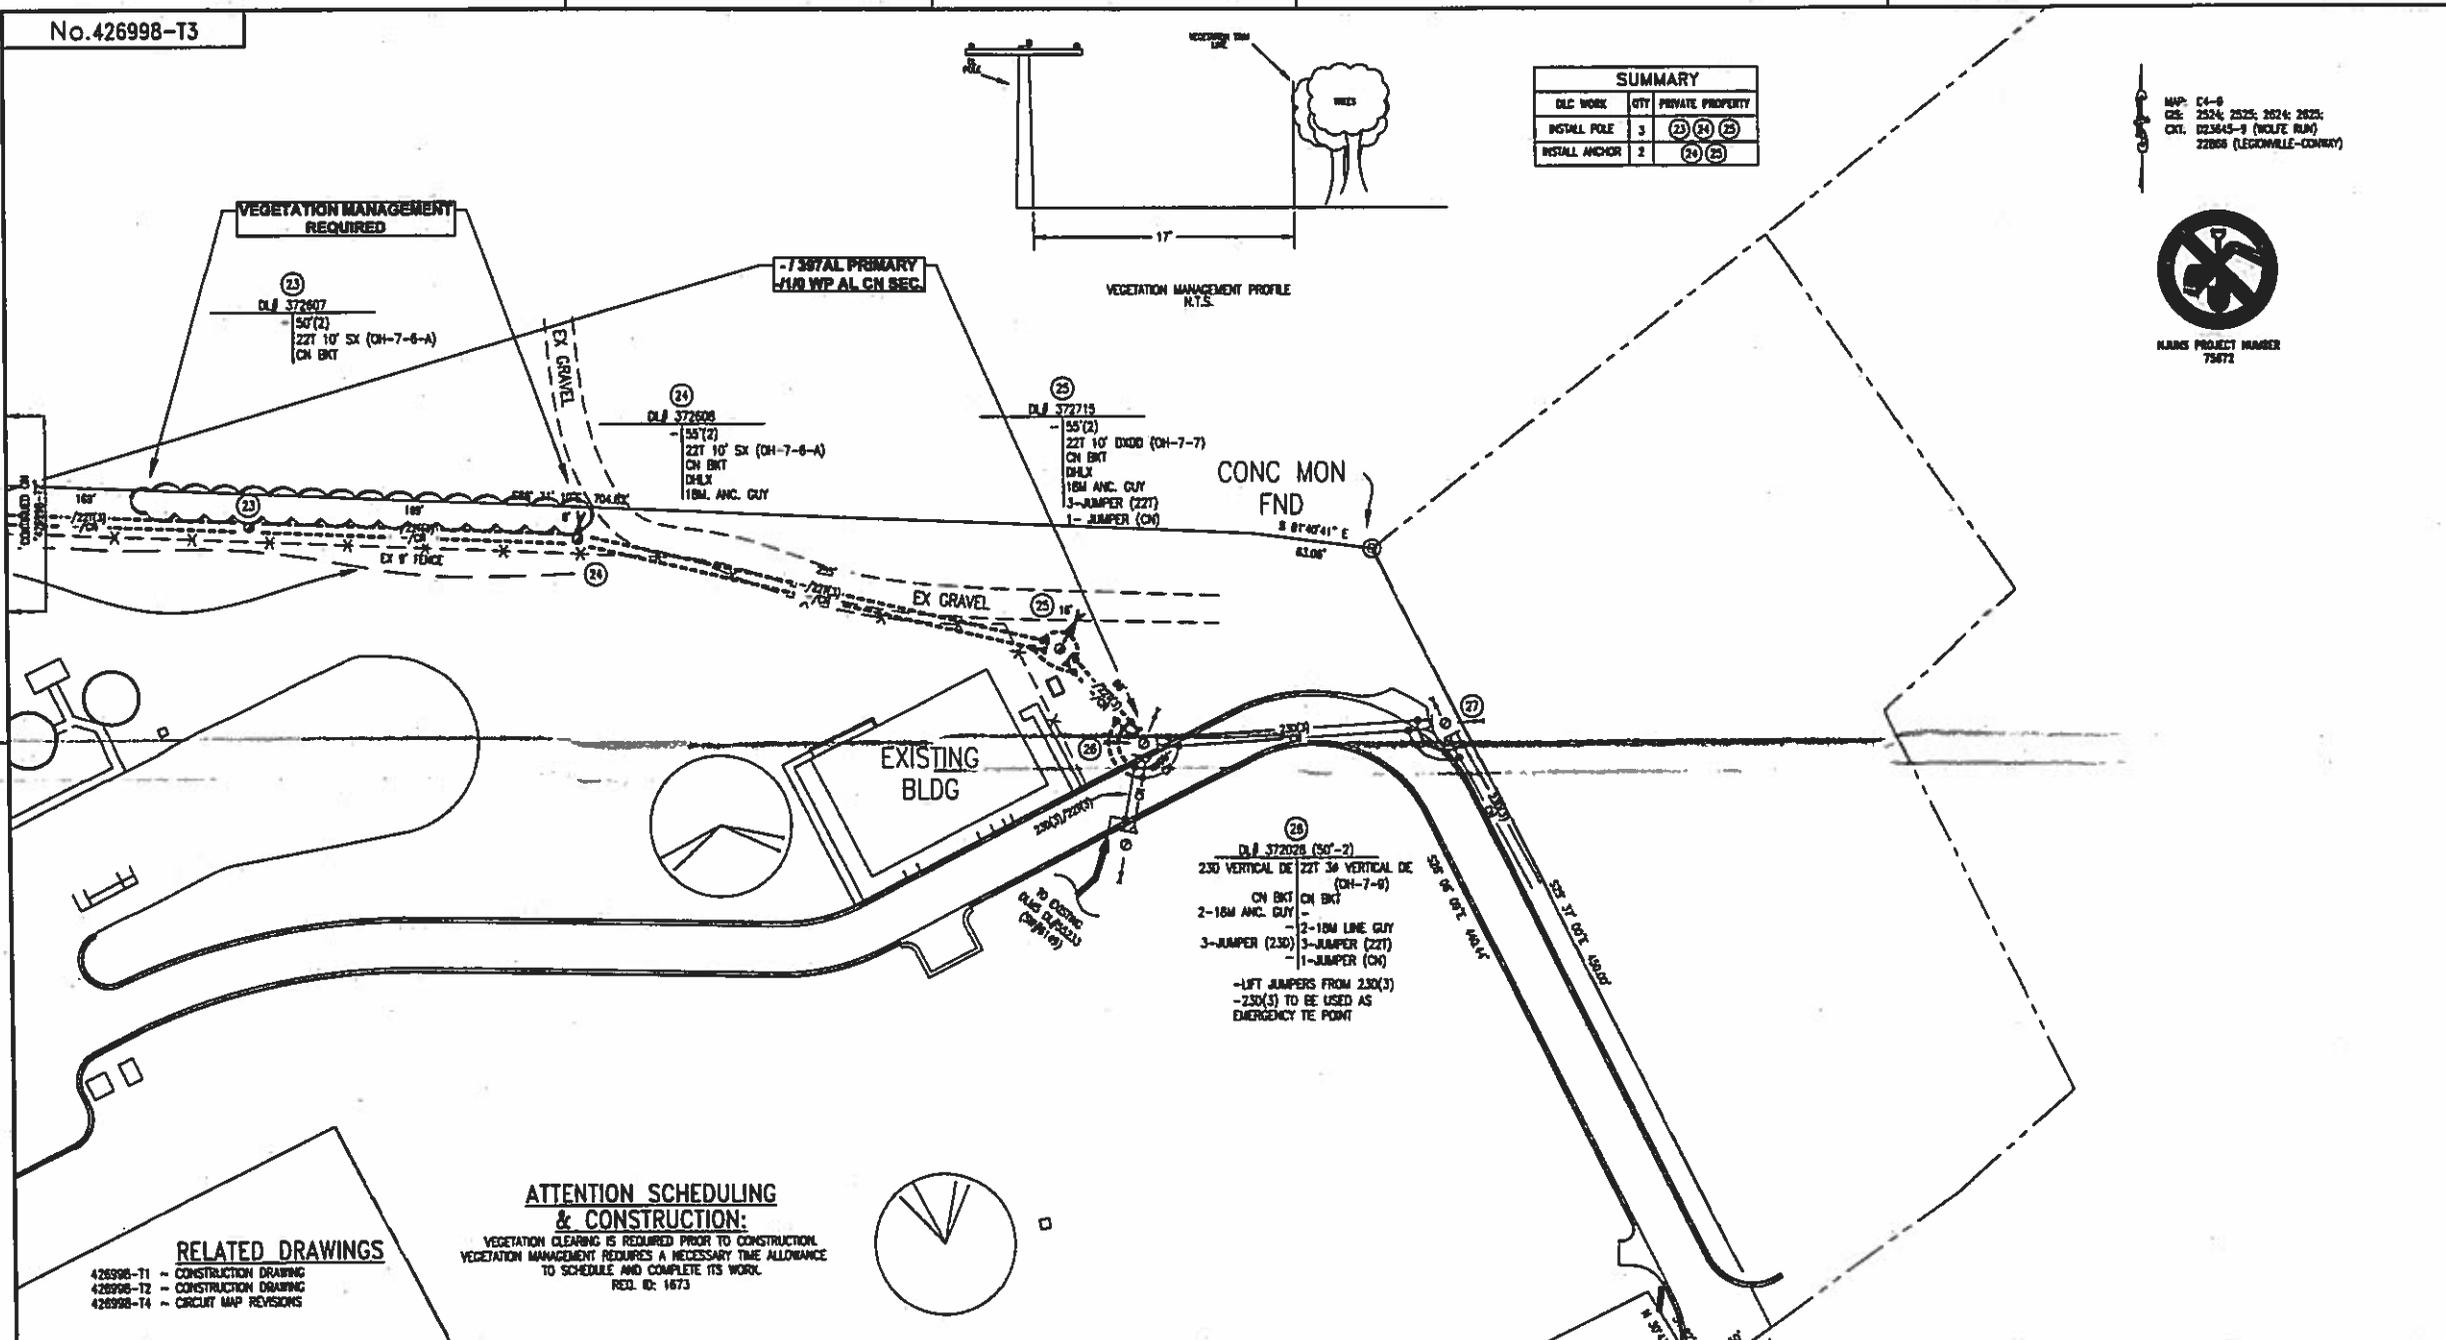

ATTENTION SCHEDULING & CONSTRUCTION:
 VEGETATION CLEARING IS REQUIRED PRIOR TO CONSTRUCTION.
 VEGETATION MANAGEMENT REQUIRES A NECESSARY TIME ALLOWANCE TO SCHEDULE AND COMPLETE ITS WORK.
 REI. ID: 1673

RELATED DRAWINGS
 426998-T1 CONSTRUCTION DRAWING
 426998-T2 CONSTRUCTION DRAWING
 426998-T4 CIRCUIT MAP REVISIONS

REV.	BY	APP.	DATE	DESCRIPTION
1	WLB	JES	3/21/18	CHANGE IN DESIGN DUE TO RIGHT OF WAY ISSUES
2	WLB	OKA	11/7/18	REVISED

DLC DUQUESNE LIGHT CO.		WEST VIEW WATER AUTHORITY	
ECONOMY WAY		ECONOMY BORO	
ECONOMY WAY REDESIGN			
DATE	BY	DATE	BY
N.T.S.	K. BROWN/F. O'BAD 8/12/17	J. STOWER 9/13/17	
		M. HIGGINS 9/15/17	
SCALE	FILE NO.	PROJ. NO.	REV. NO.
		17-0005	2