



Emily M. Farah
Counsel, Regulatory

411 Seventh Avenue
Mail drop 15-7
Pittsburgh, PA 15219

Tel: 412-393-6431
efarah@duqlight.com

August 13, 2019

VIA ELECTRONIC FILING

Rosemary Chiavetta, Secretary
Pennsylvania Public Utility Commission
Commonwealth Keystone Building, 2nd Floor
400 North Street
Harrisburg, PA 17120

**Re: Municipal Contract - Right of Way Agreement between Duquesne Light Company
and the City of McKeesport
Docket No. U-2019-_____**

Dear Secretary Chiavetta:

Enclosed for review and approval in accordance with Section 507 of the Public Utility Code, 66 Pa.C.S. § 507 and 52 Pa. Code § 3.101, is a Right of Way Agreement dated August 6, 2019 between Duquesne Light Company and the City of McKeesport. The City of McKeesport granted to Duquesne Light Company a right of way on its property situated on Renziehausen Park Road in the City of McKeesport, Allegheny County, which provides the right to erect, install, use, own, operate, maintain, repair, renew and remove an electrical line. No compensation was provided to the City of McKeesport for this Agreement.

Should you have any questions regarding the enclosed right of way, please contact Mary Matthew at 412-393-8629.

Respectfully Submitted,

A handwritten signature in blue ink, appearing to read "Emily M. Farah", is written over a circular blue stamp. The signature is fluid and cursive.

Emily M. Farah
Attorney ID#322359

Enclosures

ANCCORP. 2/01
480969

DUQUESNE LIGHT CO. COPY

RIGHT OF WAY AGREEMENT


The undersigned Grantor, **CITY OF MCKEESPORT**, a **Municipal Authority of the State of Pennsylvania**, for good and valuable consideration, the receipt of which is hereby acknowledged **does hereby grant** unto Duquesne Light Company, its successors and assigns, for providing, transmitting and/or distributing electric and/or communications services for any and all purposes, the right, privilege and authority to install, use, own, operate, maintain, repair, renew and finally remove **one (1) anchor** (attached to pole #237789, item 2), together with the guy wires and other apparatus thereto belonging, upon, over, under, along and across Grantors land, fronting on **Renziehausen Park Road**, situate in the **City of McKeesport, County of Allegheny, State of Pennsylvania**, having Tax I.D. 462-F-73, and shown on Duquesne Light Company Drawing No. **480969**, a copy of which has been attached hereto and made a part hereof. Duquesne Light Company shall also have the following rights: to trim or remove any trees or shrubbery which, at any time or times, may interfere or threaten to interfere with the erection, installation, use, operation, maintenance, repair, renewal or removal of the electric line; to enter upon the land at any time for such purposes; to permit others to attach guys and related apparatus; and to sell, assign, lease or otherwise transfer any or all rights hereunder.

Utility shall file a copy of this Agreement with the Pennsylvania Public Utility Commission as required by Title 66, Section 507 of the Public Utility Code, and this Agreement shall become effective in accordance therewith.

Intending to be legally bound the Grantor has executed this agreement this 6th day of August, 2019.

CITY OF MCKEESPORT, a Municipal Authority of the State of Pennsylvania

ATTEST:

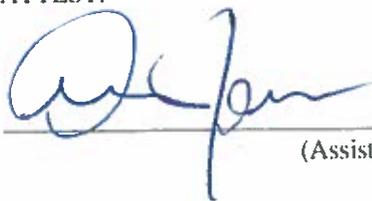

(Assistant) Secretary

By: 

Michael Cherepko Mayor


COMMONWEALTH OF PENNSYLVANIA

SS:

COUNTY OF Allegheny

On this 6th day of August, 2019, before me, a Notary Public in and for the Commonwealth and County, personally appeared Michael Cherepko, Mayor of the City of McKeesport, a Municipal Authority of the State of Pennsylvania, and as such Mayor, being authorized to do so, executed the foregoing instrument for the purposes therein contained.

WITNESS my hand and seal the day and year aforesaid.

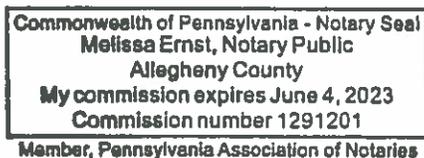




Notary Public

MAP: 6250
 GIS: G9-7
 CKT: 23971-3 (PORT PERRY)





PA ONECALL
 SERIAL NUMBERS

PROFILE ITEMS ①
 DL#371125

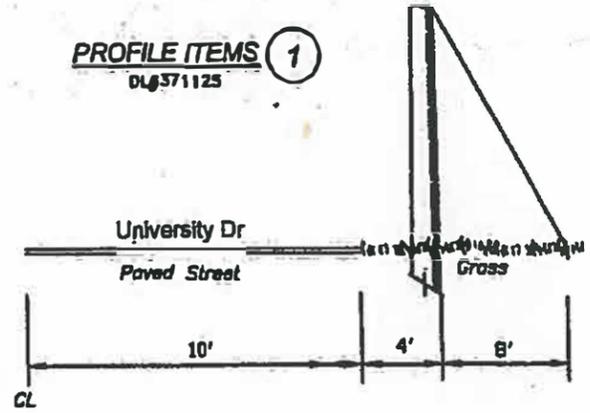

- ①
 DL#371125
- 50'(2) POLE
 - 8'DXD (OH-7-20)
 - 1-DBL HELIX
 - 1-10M ANCHOR GUY (23KV)
 - 3-25KVA CSP XFMR (SITE 25/19) (23KV, 120/208V) (OH-10-50)
 - 1-458 BKT
 - 1-CN

- ②
 DL#237789
- 3-WAY CORNER (23KV) (OH 7-31)
 - 1-DBL HELIX
 - 1-10M ANCHOR GUY (23KV)
 - 1-CN

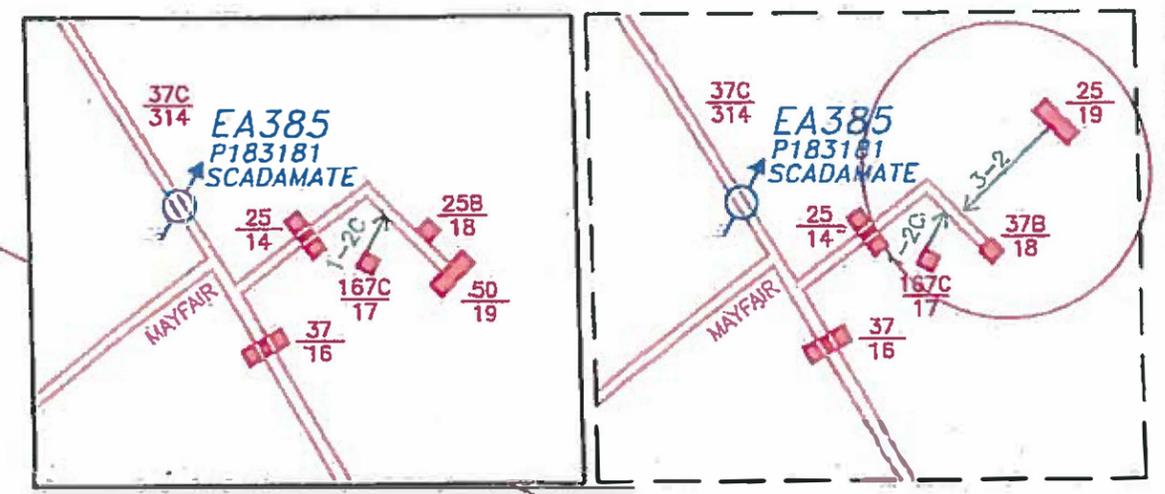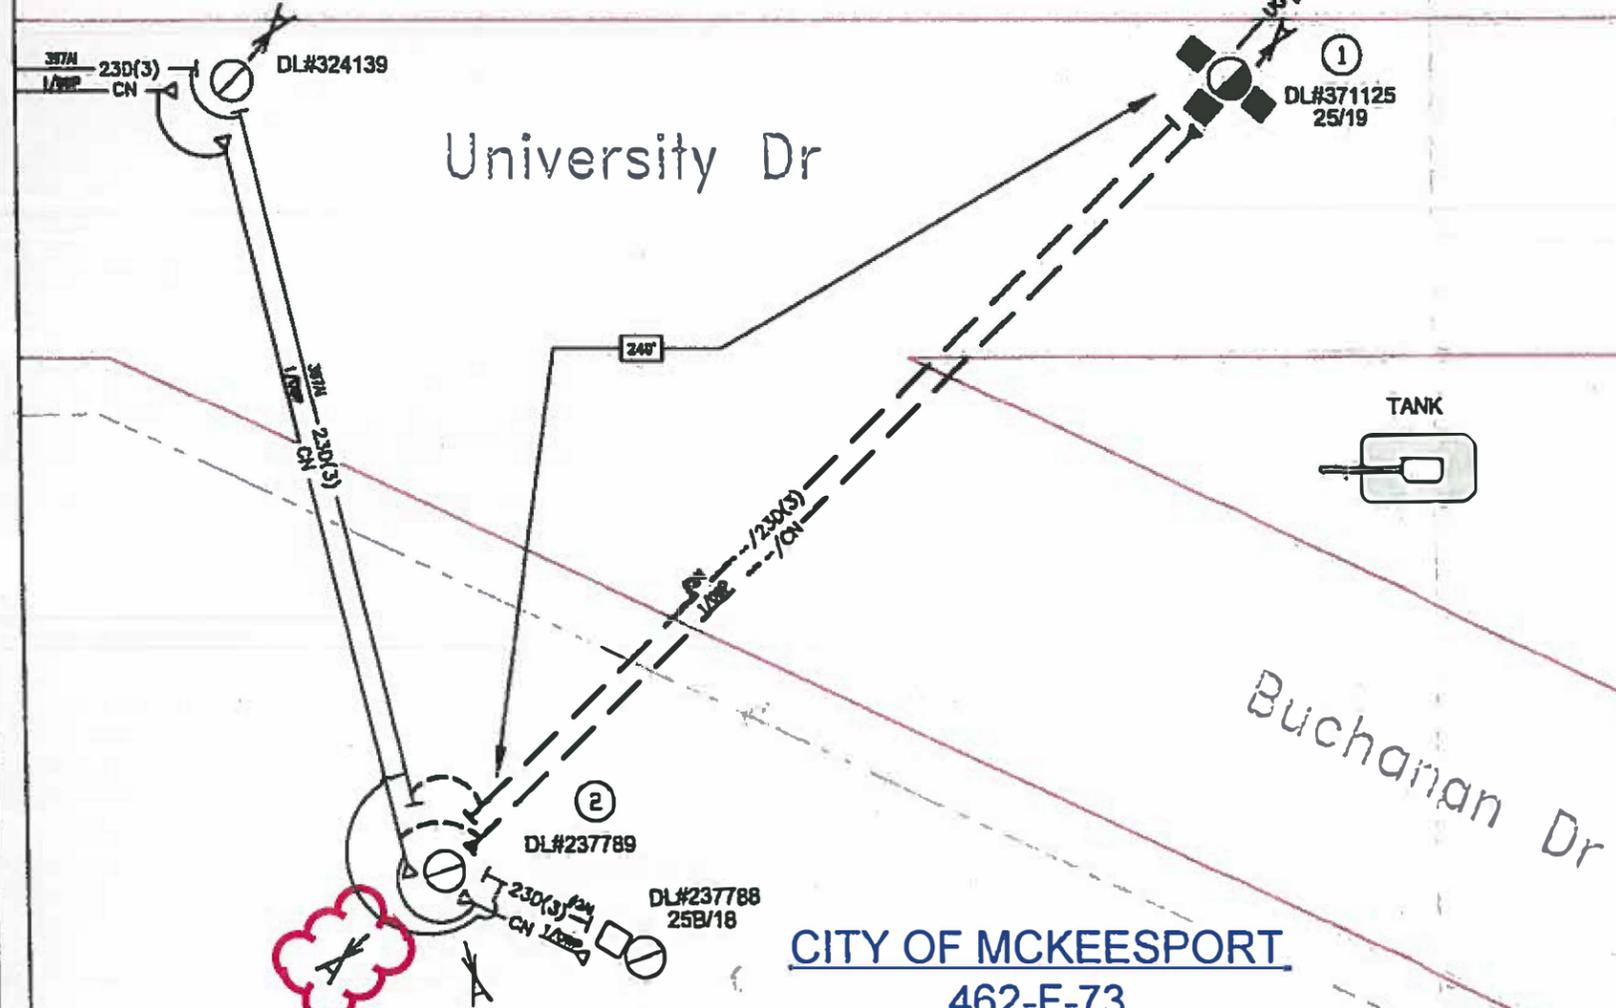

CITY OF MCKEESPORT
 462-F-73

SUMMARY				
DLC WORK	QTY	PRIVATE PROPERTY	QTY	MUNICIPALITY
INSTALL POLE, ANCHOR			1	①
INSTALL ANCHOR			1	②

DLC DUGUESNE LIGHT CO.		DISTRIBUTION ENGINEERING		PERMITS AND CONSTRUCTION	
4000 University Dr		McKeesport		McKeesport	
3-25Kva 120/208V (23kv) CSP XFMRs		DATE: 6.25.19		DATE: 6.25.2019	
DATE: 6/11/19		BY: K. Radcliffe		REV: 19-0005	
NTS		DATE: 6/11/19		REV: 480969	

REV. 0