



Emily M. Farah  
Counsel, Regulatory

411 Seventh Avenue  
Mail drop 15-7  
Pittsburgh, PA 15219

Tel: 412-393-6431  
efarah@duqlight.com

August 19, 2019

**VIA ELECTRONIC FILING**

Rosemary Chiavetta, Secretary  
Pennsylvania Public Utility Commission  
Commonwealth Keystone Building, 2<sup>nd</sup> Floor  
400 North Street  
Harrisburg, PA 17120

Re: Municipal Contract - Right of Way Agreement between Duquesne Light Company and  
the Borough of Brentwood  
Docket No. U-2019-\_\_\_\_\_

Dear Secretary Chiavetta:

Enclosed for review and approval in accordance with Section 507 of the Public Utility Code, 66 Pa.C.S. § 507 and 52 Pa. Code § 3.101, is a Right of Way agreement dated August 13, 2019 between Duquesne Light Company and the Borough of Brentwood. The Borough of Brentwood granted to Duquesne Light Company a right of way on its property situated on Hillman Street in the Borough of Brentwood, Allegheny County, which provides the right to erect, install, use, own, operate, maintain, repair, renew and remove an electrical line. No compensation was provided to the Borough of Brentwood.

Should you have any questions regarding the enclosed right of way, please contact Mary Matthew at 412-393-8629.

Respectfully Submitted,

A handwritten signature in blue ink, appearing to read "Emily M. Farah", is written over the typed name and attorney ID number.

Emily M. Farah  
Attorney ID#322559

Enclosures

POLECORP. 02/01  
482742

~~GRANTOR'S COPY~~

**RIGHT OF WAY AGREEMENT**

The undersigned Grantor, **BOROUGH OF BRENTWOOD**, for good and valuable consideration, the receipt of which is hereby acknowledged, does hereby grant unto Duquesne Light Company, its successors and assigns, for providing, transmitting and/or distributing electric and/or communications services for any and all purposes, the right, privilege and authority to erect, install, use, own, operate, maintain, repair, renew and finally remove an electric line, consisting of one (1) pole (#112399, Item 3), together with crossarms, cables, wires, () anchor, guys and other fixtures and apparatus thereto belonging, upon, over, under, along, across and through Grantors land, fronting on **Hillman Street**, situate in **Brentwood Borough, Allegheny County, Pennsylvania**, having Tax I.D. 188-F-60, and shown on Duquesne Light Company Drawing No. **482742**, a copy of which has been attached hereto and made a part hereof. Duquesne Light Company shall also have the following rights: to trim or remove any trees or shrubbery which, at any time or times, may interfere or threaten to interfere with the erection, installation, use, operation, maintenance, repair, renewal or removal of the electric line; to enter upon the land at any time for such purposes; to permit others to attach crossarms, cables, wires and related apparatus, and to use the poles and apparatus erected hereunder; and to sell, assign, lease or otherwise transfer any or all of the rights hereunder.

Utility shall file a copy of this Agreement with the Pennsylvania Public Utility Commission as required by Title 66, Section 507 of the Public Utility Code, and this Agreement shall become effective in accordance therewith.

Intending to be legally bound the Grantor has executed this agreement this 13<sup>th</sup> day of AUGUST, 2019.

ATTEST:

(Assistant) Secretary

GRANTOR:  
BOROUGH OF BRENTWOOD


By:

COMMONWEALTH OF PENNSYLVANIA  
SS:  
COUNTY OF ALLEGHENY

On this 13 day of AUGUST, 2019, before me, a Notary Public in and for the Commonwealth and County, personally appeared GEORGE ZBOYOVSKY, and as such GRANTOR, being authorized to do so, executed the foregoing instrument for the purposes therein contained.



WITNESS my hand and seal the day and year aforesaid.

Notary Public

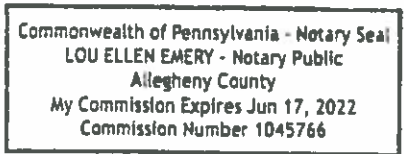



MAP E9-13  
CKT. D23812(1)

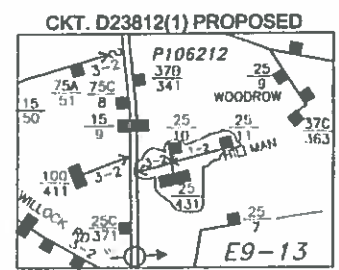
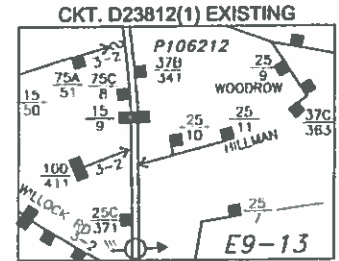


3

DLC #112399	
45(3)	50(2)
23KV PTP	9' DXA DDE
-	-OH-7-20
-	10M LG (PRI.)
23KV DE	9' DXA DDE
-	-OH-7-20
PRI. JUMPER	(4) PRI. JUMPER
358 BKT	358 BKT
(2) CN BKT	(4) CN BKT
(2) QUAD AE CLAMP	-
SEC. JUMPER	SEC. JUMPER
10M LG (SEC.)	10M LG (SEC.)

XFER: SL

TPA TO BE NOTIFIED: COMCAST, VZ  
NAURS TICKET#3815780  
PA DESIGN# 1-CALL#20191341334

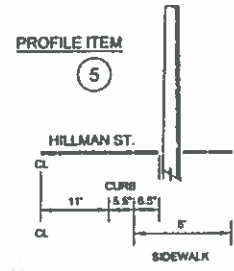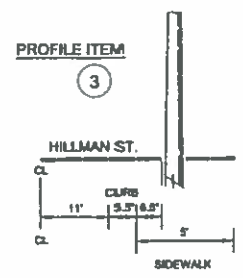

5

DLC #172997	
30(1)	

PA DESIGN 1-CALL#2019-134-1286

1

DLC #40215	
23KV DE	9' DXA DE
-	-OH-7-20-A
PRI. JUMPER	(3) PRI. JUMPER

2


DLC #348303	
23KV DBL PTP	9' DXA
-	-OH-7-20-C
-	10M LG (PRI.)

4

DLC #172998	
45(2)	
9' DXA DE	-OH-7-20-A
(3) 25KVA XFMR	120/208 V
-	-OH-10-50
(1) CN BKT	458 BKT

PA DESIGN 1-CALL#2019-134-1366

**BOROUGH OF BRENTWOOD**  
188-F-60

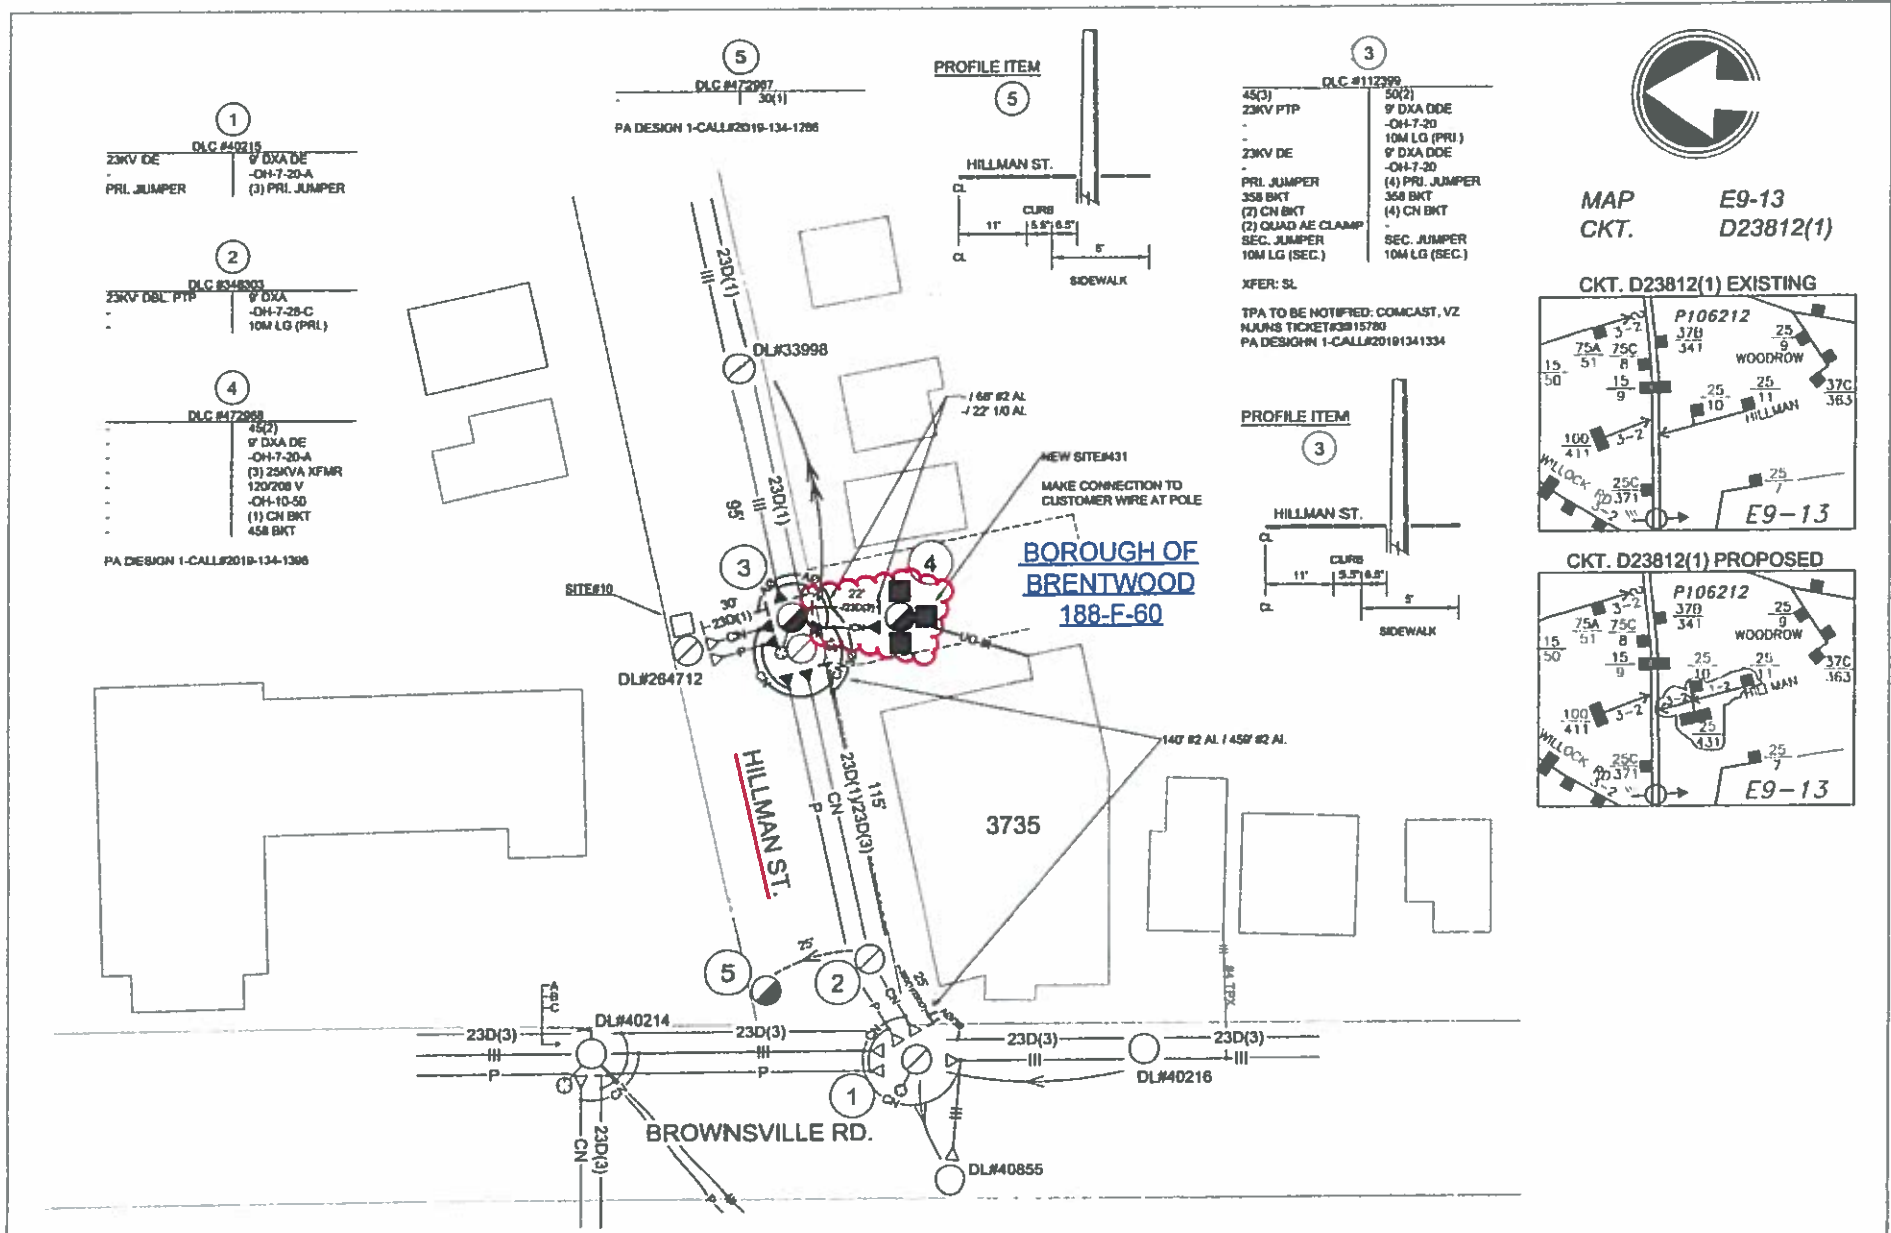

		<b>DUQUESNE LIGHT CO.</b>		NEW CONSTRUCTION 3735 BROWNSVILLE RD. BRENTWOOD	
45454545 CAP # 45454545	45454545 CHD # 45454545	SCALE N.T.S.	DATE N. POLLO 5/9/2019	DATE 5/16/19	DESCRIPTION A 19-0005 482742 0