



October 2, 2019

Rosemary Chiavetta, Secretary
Pennsylvania Public Utility Commission
PO Box 3265
Harrisburg, PA 17105-3265

Re: PUC No. A-2019-3011540

Dear Secretary Chiavetta,

Attached for approval is one copy of the signed Plans for the Acquisition of Right-of-Way for State Route 0366, Section A06 R/W in Tarentum Borough, Allegheny County, consisting of sheets 1 through 6 of 6 for total of 6 sheets.

Also attached is one color-coded copy of Sheet 5 of 6 of the Plans for the Acquisition of Right-of-Way and one copy of the Property Description to be appropriated by the Commission from Norfolk Southern Railway Company.

The Department of Transportation hereby avers that a set of the aforesaid final Plans and a copy of the Property Description(s) are being sent to the parties of record as indicated on the Certificate of Service for examination simultaneously with this submission to the Public Utility Commission.

We respectfully request the approval of these Plans and the appropriation of the property. Should you have any questions or concerns, please feel free to contact Philip Mutunga, P.E. at 412-429-5070.

Sincerely,

A handwritten signature in black ink, appearing to read "Gregory J. Vaughn", written in a cursive style.

Gregory J. Vaughn
Grade Crossing Engineer
Utilities and Right-of-Way Section
Department of Transportation

Attachments

cc: Parties of Record
Mark J. Chappell, P.E., Chief, Utilities and Right-of-Way Section, 7th Floor, CKB
Gina M. D'Alfonso, Senior Counsel in Charge Office of Chief Counsel, 9th Floor, CKB
Ronald J. Hull, P.E., Supervisor, Rail Safety Engineering Section, PUC, 3rd Floor, CKB

DISTRICT PROJECT MANAGER: ROBERT W. TUROCZY, PE.
CONSULTANT DESIGN PROJECT MANAGER: ROBERT W. BONDI, PE

185	DISTRICT	COUNTY	TOWNSHIP	BOROUGH	ROUTE	SECTION	TOTAL SHEETS
	11-0	ALLEGHENY	-	TARENTUM	0366	A06 R/W	6
WBS ELEMENT							
T/P	SYS	WD	SPUR	PHA	SECTION	ORG.	PRG.
P	4	0 0 3 6 6	0	6	A 0 6	1 1 1 0	3 5 1 2
SR 0366 PREVIOUSLY KNOWN AS LR 9801						MPMS NO 63307	

COMMONWEALTH OF PENNSYLVANIA



DEPARTMENT OF TRANSPORTATION


DRAWINGS AUTHORIZING ACQUISITION OF RIGHT-OF-WAY

FOR
STATE ROUTE 0366 SECTION A06 R/W
IN ALLEGHENY COUNTY

FROM STA. 53+79.00 TO STA. 56+64.00 LENGTH 261.00 FT. 0.050 MI.
FROM SEG. 0033 OFFSET 0512 TO SEG. 0033 OFFSET 0353

THIS PLAN PREPARED PURSUANT TO SECTION 2003(e) OF THE ADMINISTRATIVE CODE, AS AMENDED, 71 P.S. SECTION 513(e), AND SECTION 302(b)(3) OF THE EMINENT DOMAIN CODE, 26 Pa.C.S., SECTION 302(b)(3).

THE PUBLIC UTILITY COMMISSION SHALL APPROPRIATE PROPERTY IN APPLICATION DOCKET NO. _____ BETWEEN STATION 55+33 AND STATION 56+64 PURSUANT TO THE PROVISIONS OF SECTION 2702(b) OF THE ACT OF JULY 1, 1978, P.L. 598, NO. 116 (66 P.S. 2702).

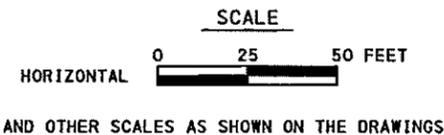

DESIGN DESIGNATION (SR 0366)

FUNCTIONAL CLASSIFICATION - ARTERIAL COLLECTOR	CURRENT ADT - 14,950 (2019)
ROADWAY TYPOLOGY - ARTERIAL COMMUNITY COLLECTOR	DESIGN YEAR ADT - 16,400 (2039)
DESIGN SPEED - 35 MPH	D.H.V. - 1,325
PAVEMENT WIDTH - 2 - 12'-0" LANES	D - 100%
SHOULDER WIDTH - 2'-0"	T - 3%
MEDIAN WIDTH - N/A	

TRAFFIC DATA

RECORDED IN THE DEPARTMENT OF REAL ESTATE

ALLEGHENY COUNTY, PA

IN _____ BOOK _____ PAGE _____

WITNESS MY HAND AND SEAL OF OFFICE

DATE _____

MANAGER

COMMONWEALTH OF PENNSYLVANIA
COUNTY OF DAUPHIN SS

BEFORE ME, A NOTARY PUBLIC, PERSONALLY CAME _____, KNOWN TO ME OR SATISFACTORILY PROVEN TO BE THE PERSON WHO HAS BEEN AUTHORIZED BY WRITTEN DELEGATION TO AFFIX THE FACSIMILE SIGNATURE OF LESLIE S. RICHARDS, SECRETARY OF TRANSPORTATION, ON PLANS AUTHORIZING ACQUISITION OF RIGHT-OF-WAY BY THE DEPARTMENT OF TRANSPORTATION, AND AS SUCH AUTHORIZED REPRESENTATIVE ACKNOWLEDGED THE WITHIN PLAN, COMPRISING 6 SHEETS, TO BE AN OFFICIAL PLAN OF THE DEPARTMENT OF TRANSPORTATION AND DESIRED THAT THE SAME BE RECORDED AS SUCH.

WITNESS MY HAND AND NOTARIAL SEAL

PREPARED BY:
mbe
MONALOH BASIN ENGINEERS
300 BUSINESS CENTER DR
SUITE 304
PITTSBURGH, PA 15205

Paul E. Ferguson
PROFESSIONAL LAND SURVEYOR
DATE: 8/15/2019

PREPARED BY:
Michael Baker INTERNATIONAL
AIRSIDE BUSINESS PARK
100 AIRSIDE DRIVE
MOON TOWNSHIP, PA 15108
Phone: (412) 269-6300

Robert W. Bondi
PROFESSIONAL ENGINEER
DATE: 8/15/2019

RECOMMENDED DATE: August 26, 2019
Cheryl...
DISTRICT EXECUTIVE

RECOMMENDED DATE: _____

APPROVED DATE: _____

DEPUTY SECRETARY


SECRETARY OF TRANSPORTATION
(ON BEHALF OF THE GOVERNOR AS WELL AS THE SECRETARY)

File name: I:\28912896-0106 Right-Of-Way\Cadd Files\Production Plans\28912896-0106 This Sheet.dwg Aug 14, 2019 7:42am


DISTRICT	COUNTY	ROUTE	SECTION	SHEET
11-0	ALLEGHENY	0366	A06 R/W	2 OF 6
TARENTUM BOROUGH				
REVISION NUMBER	REVISIONS	DATE	BY	

LIST OF PROPERTY OWNERS

- 1 JULIE L. TARABORRELLI, TRUSTEE OF THE TLC IRREVOCABLE TRUST 1223-R-159
- 2 FRED A. MOLTER 1223-R-157
- 3 NICANT, LLC. 1223-R-151, 1223-R-153, 1223-R-154, 1223-R-155
- 4 RONALD C. BONNETT, TRUSTEE OF THE RONALD C. BONNETT REVOCABLE TRUST FOR 107 EAST 4TH AVENUE (1223-R-26) DATED JULY 28, 2011 1223-R-26
- 5 NORFOLK SOUTHERN RAILROAD COMPANY, SUCCESSOR THROUGH MERGER WITH PENNSYLVANIA LINE, LLC, DATED AUGUST 27, 2004 1088-A-396-9
- 6 GATTO PROPERTIES, LP 1223-L-174
- 7 ALLEGHENY LUMBER AND SUPPLY COMPANY 1223-R-143, 1223-R-149
- 8 RONALD C. BONNETT, TRUSTEE OF THE RONALD C. BONNETT REVOCABLE TRUST FOR 111-113 2ND AVENUE (1223-R-165) DATED JULY 28, 2011 1223-R-165

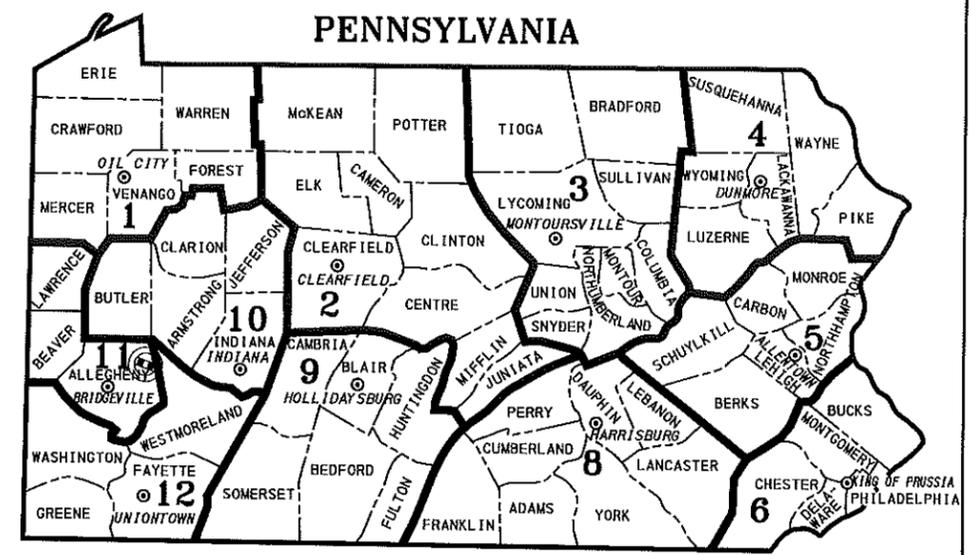

11 DISTRICT
 (◻) PROJECT LOCATION
 (◉) DISTRICT OFFICE

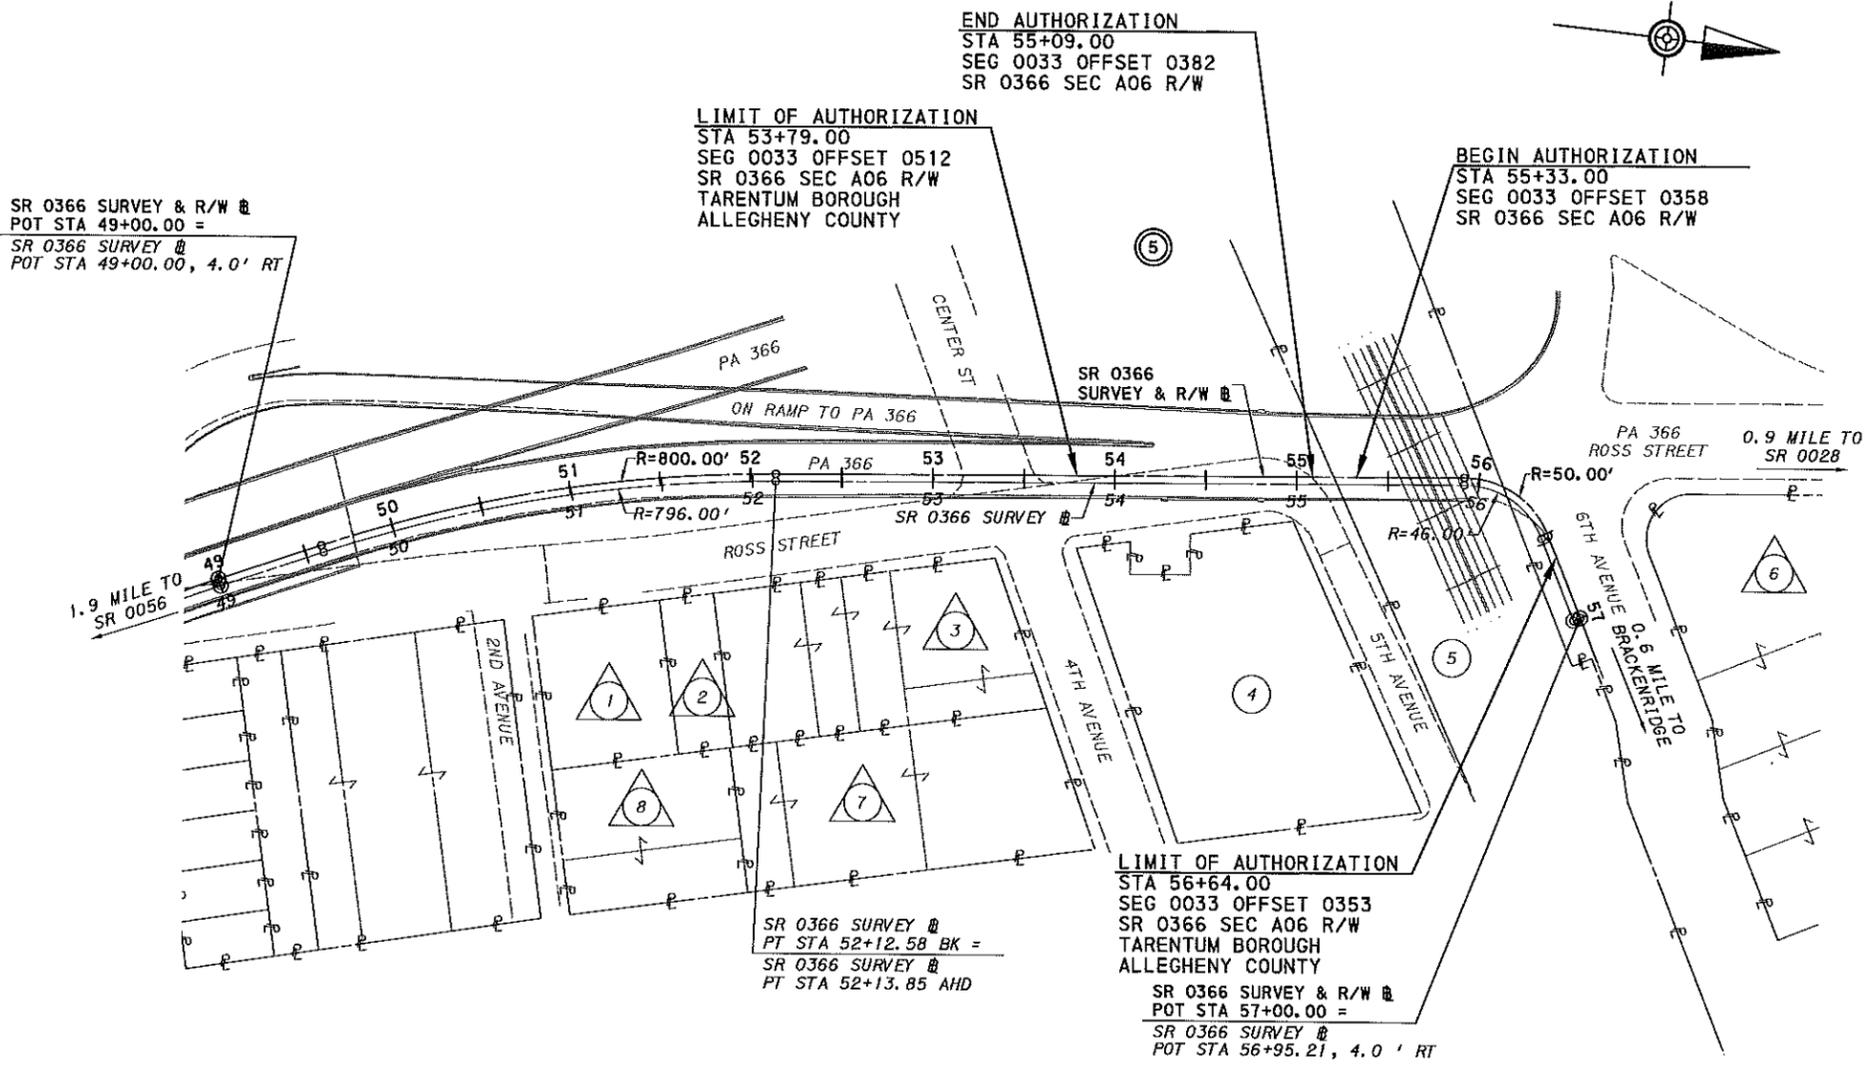

TABULATION OF SEGMENT EQUALITIES


SR 0366 STA 53+79.00 = SEG 0033 OFFSET 0512
 SR 0366 STA 56+64.00 = SEG 0033 OFFSET 0353

LEGEND


- (◉) PLAN
- (○) PARCEL IDENTIFICATION NUMBER
- (◻) PARCEL IDENTIFICATION NUMBER-NO TAKE

SHEET INDEX BLOCK

DESCRIPTION	SHEET
TITLE SHEET	1
INDEX MAP	2
GENERAL NOTES/LOCATION MAP	3
SUMMARY OF PROJECT COORDINATES	3
TYPICAL SECTION	4
PLAN SHEET	5
RIGHT-OF-WAY CLAIM INFORMATION	6

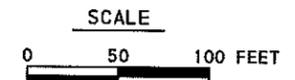

INDEX MAP

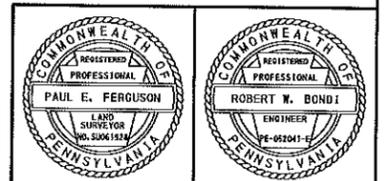

File name: I:\08910898-01\08 Right-Of-Way\Cadd Files\Production Plans\2886-03 Index Map.dwg Aug 27, 2019-10:53am

DES BY: RWB DRAWN BY: MDH CHK'D BY: PEF

TABULATION OF OVERALL LENGTH

SR 0366 STA 53+79.00 TO STA 56+64.00 = 285.00 FT = 0.054 MILE

TABULATION OF AUTHORIZATION LENGTH

SR 0366 STA 53+79.00 TO STA 55+09.00 = 130.00 FT = 0.025 MILE
 SR 0366 STA 55+33.00 TO STA 56+64.00 = 131.00 FT = 0.025 MILE
 TOTAL = 261.00 FT = 0.050 MILE

LIST OF STATIONING EQUALITIES

SR 0366 SURVEY & R/W @ STA 52+12.58 BK =
 SR 0366 SURVEY & R/W @ STA 52+13.85 AHD

SUMMARY OF PROJECT COORDINATES

BASED ON PENNSYLVANIA STATE PLANE
 COORDINATE SYSTEM (SPCS 83) (SOUTH ZONE)

RTE	STATION	POINT	COORDINATES		BEARING
			NORTH	EAST	
SR 0366 SURVEY & R/W BASELINE	49+00.00	POT	467,507.3130	1,411,405.9734	N25°45'27"W
	49+59.55	PC	467,560.9462	1,411,380.0952	
	50+87.78	PI	467,676.4362	1,411,324.3709	
	52+13.85	PT	467,803.5568	1,411,307.5342	N07°32'41"W
	55+91.93	PC	468,178.3689	1,411,257.8917	
	56+26.01	PI	468,212.1502	1,411,253.4175	N61°00'22"E
	56+51.76	PT	468,228.6675	1,411,283.2230	
	57+00.00	POT	468,252.0523	1,411,325.4210	
	49+00.00	POT	467,509.0513	1,411,409.5760	
	49+59.55	PC	467,562.6845	1,411,383.6978	
SR 0366 SURVEY BASELINE	50+87.14	PI	467,677.5984	1,411,328.2514	N25°45'27"W
	52+12.58 BK	PT	467,804.0851	1,411,311.4992	
	52+13.85 AHD				
	55+91.93	PC	468,178.8919	1,411,261.8573	N07°32'41"W
	56+23.28	PI	468,209.9735	1,411,257.7407	
	56+46.97	PT	468,225.1685	1,411,285.1655	
	56+95.21	POT	468,248.5514	1,411,327.3596	N61°00'22"E

NOTE: FOUR (4) PLACE COORDINATES ARE USED FOR COMPUTATIONAL PURPOSES ONLY AND DO NOT IMPLY A PRECISION BEYOND TWO (2) PLACES.


AVERAGE COMBINED SCALE FACTOR 0.999927171

LIST OF PUBLIC UTILITIES

LEGEND	UTILITY COMPANY	CONTACT	EMAIL/MAILING ADDRESS	TELEPHONE
—E— —EU—	WEST PENN POWER	BRIAN MANVILLE	1465 GREENVILLE PIKE CLARION, PA 16214 BMANVIL@FIRSTENERGYCORP.COM	814-226-0920
—T— —TU—	WINDSTREAM PENNSYLVANIA, INC	CARL BARTLEY	98 INDUSTRIAL PARK DRIVE BROOKVILLE, PA 15825 CARL.BARTLEY@WINDSTREAM.COM	814-849-3556
—CTV—	COMCAST CABLE VISION	JAMES MORE	890 CONSTITUTION BLVD NEW KENSINGTON, PA 15068	412-335-9809

PENNSYLVANIA ONE CALL TOLL FREE TELEPHONE NO. 1-800-242-1776
 DESIGNER SERIAL NO: 20171032284 BOROUGH OF TARENTUM, ALLEGHENY COUNTY

LOCATION MAP

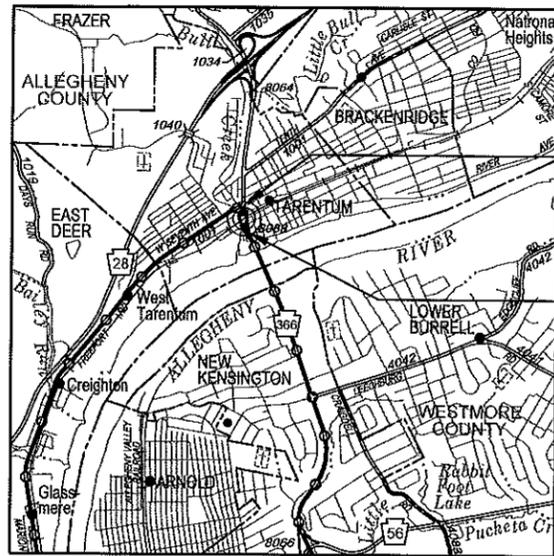

LIMIT OF AUTHORIZATION
 STA 56+64.00
 SEG 0033 OFFSET 0353
 SR 0366 SEC A06 R/W
 TARENTUM BOROUGH
 ALLEGHENY COUNTY

LIMIT OF AUTHORIZATION
 STA 53+79.00
 SEG 0033 OFFSET 0512
 SR 0366 SEC A06 R/W
 TARENTUM BOROUGH
 ALLEGHENY COUNTY

LEGEND

- 28— STATE ROUTE
- TOWNSHIP OR LOCAL ROAD
- STREAM
- MUNICIPAL BOUNDARY
- ⊙ PROJECT LOCATION
- DETOUR

DISTRICT	COUNTY	ROUTE	SECTION	SHEET
11-0	ALLEGHENY	0366	A06 R/W	3 OF 6
TARENTUM BOROUGH				
REVISION NUMBER	REVISIONS	DATE	BY	

GENERAL NOTES

THE LEGAL RIGHT-OF-WAY ON SR 0366, FORMERLY LR 9801, FROM STATION 53+79.00 TO STATION 56+64.00, IN TARENTUM BOROUGH ALLEGHENY COUNTY IS VARIABLE IN WIDTH, BASED ON PLAN APPLICATION 9801 SECTION 004 R/W APPROVED BY THE GOVERNOR ON MAY 7, 1985 AND RECORDED ON MAY 14, 1985, IN THE ALLEGHENY COUNTY RECORDER'S OFFICE IN PLAN BOOK 91, PAGE 92 TO 100, RE-RECORDED ON NOVEMBER 27, 1991 IN THE ALLEGHENY COUNTY RECORDER'S OFFICE IN PLAN BOOK 106, PAGE 81 TO 89.

THE LEGAL RIGHT-OF-WAY ON ROSS STREET, FORMERLY FERRY STREET IS 66 FEET, BASED ON PLAN OF TARENTUM, ALLEGHENY COUNTY, RECORDED IN JANUARY 1891, IN THE ALLEGHENY COUNTY RECORDER'S OFFICE IN PLAN BOOK 12, PAGE 46.

THE LEGAL RIGHT-OF-WAY ON 6TH AVENUE, IN TARENTUM BOROUGH ALLEGHENY COUNTY IS VARIABLE IN WIDTH, BASED ON PLAN CONSTRUCTION AND APPROPRIATION AND CONDEMNATION OF RIGHT-OF-WAY APPROVED BY THE GOVERNOR ON JUNE 30, 1941 AND RECORDED ON NOVEMBER 01, 1949, IN THE ALLEGHENY COUNTY RECORDER'S OFFICE IN PLAN BOOK 2, PAGE 50 TO 76, RE-RECORDED ON MARCH 19, 1953 IN THE ALLEGHENY COUNTY RECORDER'S OFFICE IN PLAN BOOK 10, PAGE 75 TO 86.


THE LEGAL RIGHT-OF-WAY ON 4TH STREET, FORMERLY KENNEDY STREET IS 44 FEET, BASED ON PLAN OF TARENTUM, ALLEGHENY COUNTY, RECORDED IN JANUARY 1891, IN THE ALLEGHENY COUNTY RECORDER'S OFFICE IN PLAN BOOK 12, PAGE 46.

THE LEGAL RIGHT-OF-WAY ON 5TH STREET, FORMERLY SOUTH CANAL STREET IS 30 FEET, BASED ON PLAN OF TARENTUM, ALLEGHENY COUNTY, RECORDED IN JANUARY 1891, IN THE ALLEGHENY COUNTY RECORDER'S OFFICE IN PLAN BOOK 12, PAGE 46.

PRIVATE PROPERTY LINES ARE PLOTTED FROM THE DEED OF RECORD, RECORDED SUBDIVISION OR LOT PLANS, EXISTING TOPOGRAPHICAL FEATURES AND LIMITED FIELD DATA. PRIVATE PROPERTY LINES WERE NOT SURVEYED BY THE PROFESSIONAL LAND SURVEYOR RESPONSIBLE FOR THE PROJECT.

SR 0366 FORMERLY KNOWN AS LR 9801.

THE HALF CIRCLED NUMBER INDICATES A SCALED DIMENSION.

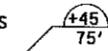

HORIZONTAL CONTROL IS BASED ON THE PENNSYLVANIA STATE PLANE COORDINATE SYSTEM (SPCS 83) (SOUTH ZONE).

THE AVERAGE COMBINED SCALE FACTOR IS 0.999927171.

VERTICAL CONTROL IS BASED ON THE NORTH AMERICAN VERTICAL DATUM 1988 (NAVD 88).

ALL CURVE DATA IS BASED ON THE ARC DEFINITION UNLESS OTHERWISE NOTED.

SR 0366 IS A NHS ROUTE FROM STATION 53+79.00 TO STATION 55+91.93.


THERE ARE NO NAVIGABLE STREAMS WITHIN THE PROJECT.

TEMPORARY CONSTRUCTION EASEMENT. AN EASEMENT TO USE THE LAND AS NECESSARY DURING CONSTRUCTION OF THE PROJECT. THE EASEMENT IS REQUIRED ONLY UNTIL THE CONSTRUCTION OR WORK INDICATED BY THE PLAN IS COMPLETED, UNLESS SOONER RELINQUISHED IN WRITING BY THE DEPARTMENT.


THE FILING OF THIS PLAN IS NOT A CONDEMNATION OF THE PROPERTIES DESIGNATED THEREIN AND DOES NOT IN ANY MANNER WHATSOEVER RESTRICT THE USE OR DISPOSAL THEREOF. AUTHORIZATION TO CONDEMN UNDER THIS PLAN EXTENDS FOR ONLY ONE YEAR FROM THE DATE OF THE SECRETARY'S SIGNATURE INITIALLY AUTHORIZING ACQUISITION OR SUBSEQUENTLY REVISING THE PLAN OR REAUTHORIZING ACQUISITION THEREUNDER.

**GENERAL NOTES / LOCATION MAP
 SUMMARY OF PROJECT COORDINATES**

SURVEY BOOK NO 0971

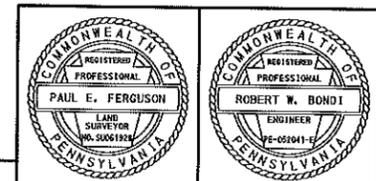

DISTRICT	COUNTY	ROUTE	SECTION	SHEET
11-0	ALLEGHENY	0366	A06 R/W	4 OF 6
TARENTUM BOROUGH				
REVISION NUMBER	REVISIONS	DATE	BY	

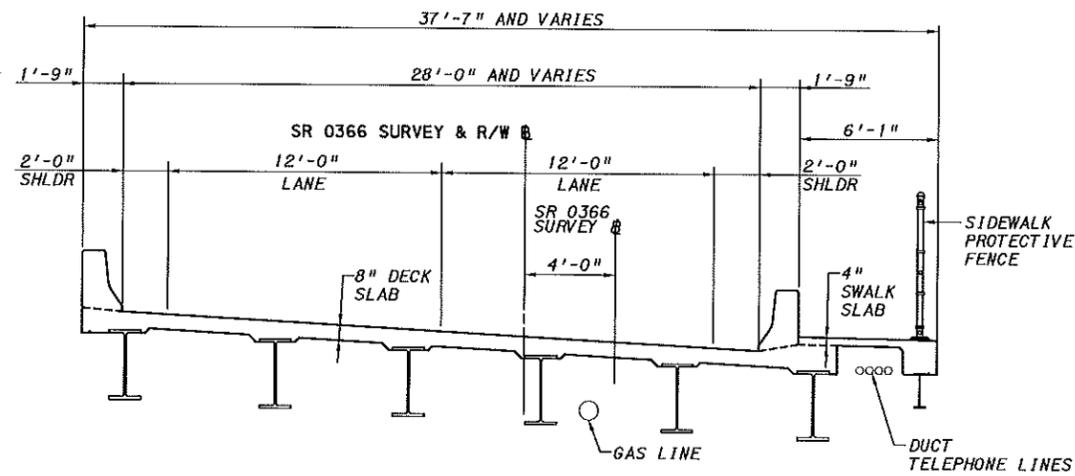


SR 0366
 STA 49+77.00 TO STA 55+90.44
 NOT TO SCALE

File name: I:\28982898-0106 Right-Of-Way\Cadd Files\Production Plans\2898-03 Typical Sections.dwg Aug 27, 2019-10:53am


DES BY: RWB DRAWN BY: MOH CHK'D BY: PEF

TYPICAL SECTIONS

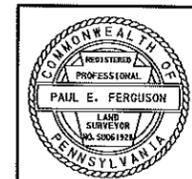

DISTRICT	COUNTY	ROUTE	SECTION	SHEET
11-0	ALLEGHENY	0366	A06 R/W	5 OF 6
TARENTUM BOROUGH				
REVISION NUMBER	REVISIONS	DATE	BY	

BM 1 ELEV 781.95'
 SR 0366 RAMP B SURVEY & R/W BASE LINE
 54.47' LT STA 56+51.76
 V CUT ON SW CORNER BOLT ON LIGHT POLE

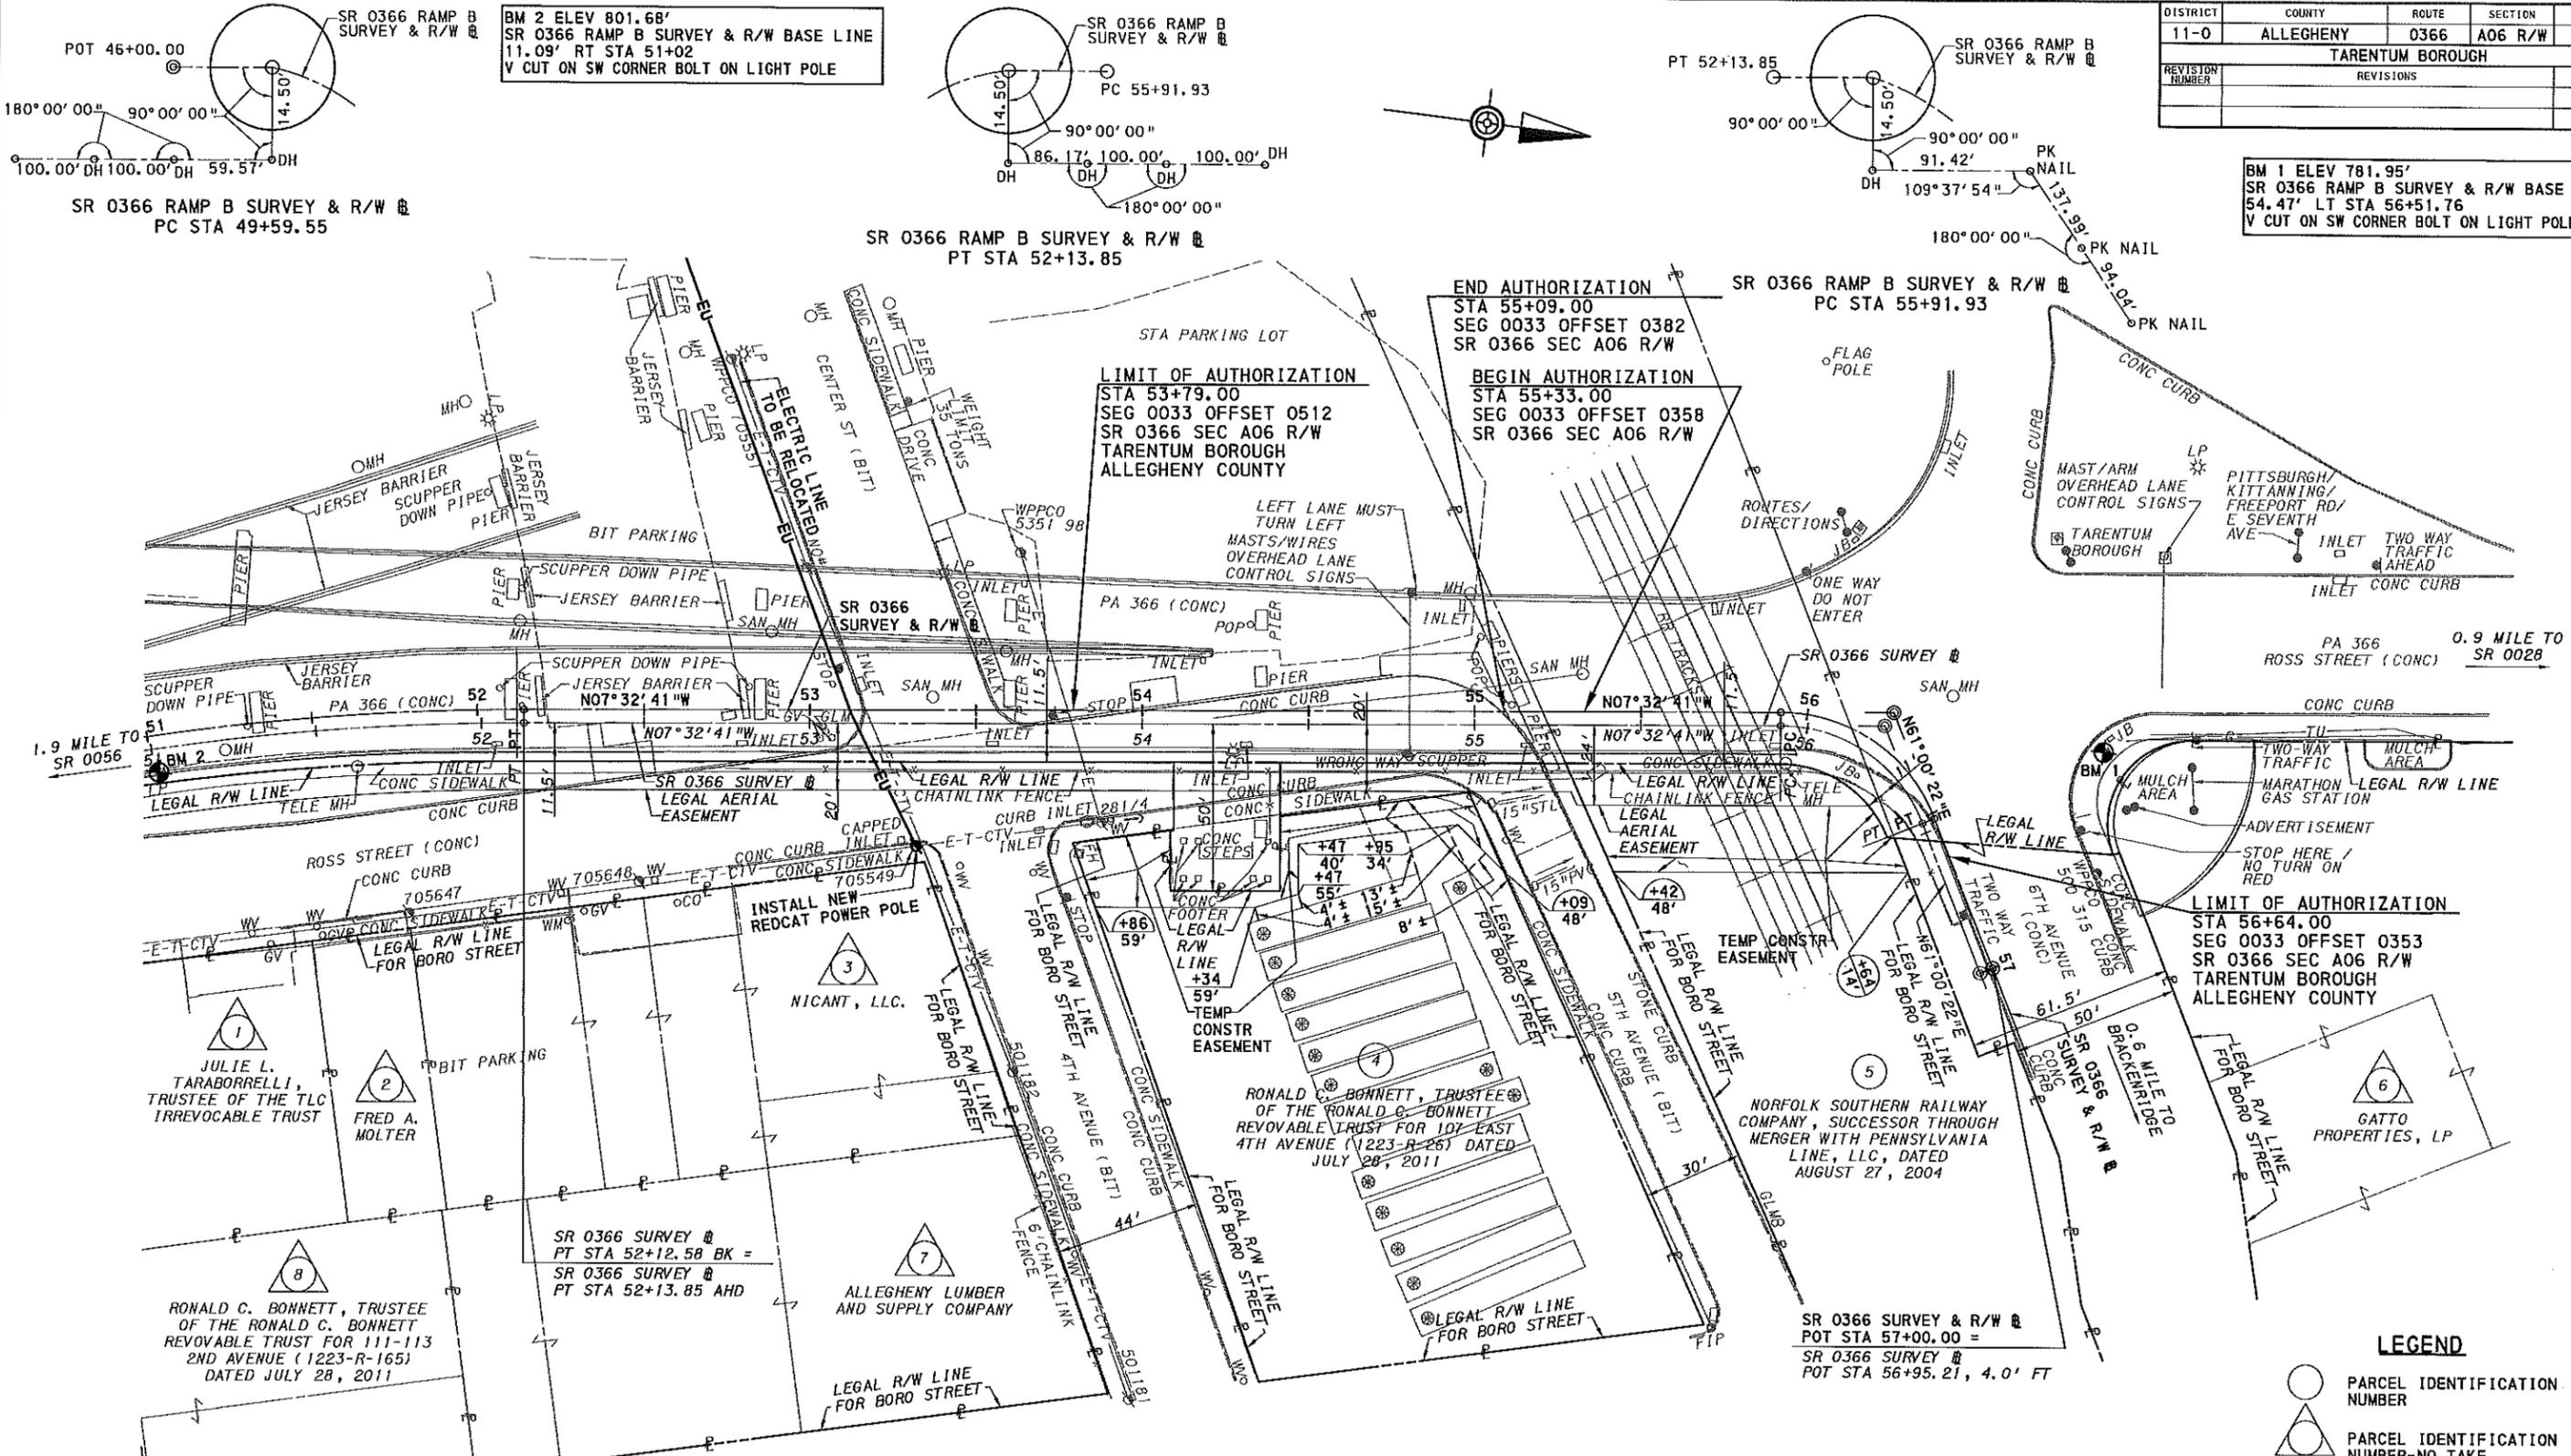

LEGEND


- PARCEL IDENTIFICATION NUMBER
- PARCEL IDENTIFICATION NUMBER-NO TAKE
- EXISTING SEMI BOX TRAILER

PRIVATE PROPERTY LINES ARE PLOTTED FROM THE DEED OF RECORD, RECORDED SUBDIVISION OR LOT PLANS, EXISTING TOPOGRAPHICAL FEATURES AND LIMITED FIELD DATA. PRIVATE PROPERTY LINES WERE NOT SURVEYED BY THE PROFESSIONAL LAND SURVEYOR RESPONSIBLE FOR THE PROJECT.

THIS PLAN IS NOT TO BE SUBSTITUTED FOR A BOUNDARY SURVEY.

TEMPORARY CONSTRUCTION EASEMENT. AN EASEMENT TO USE THE LAND AS NECESSARY DURING CONSTRUCTION OF THE PROJECT. THE EASEMENT IS REQUIRED ONLY UNTIL THE CONSTRUCTION OR WORK INDICATED BY THE PLAN IS COMPLETED, UNLESS SOONER RELINQUISHED IN WRITING BY THE DEPARTMENT.

SR 0366	SR 0366	SR 0366	SR 0366
SURVEY BASELINE	SURVEY & R/W BASELINE	SURVEY BASELINE	SURVEY & R/W BASELINE
PI STA 50+87.14	PI STA 50+87.78	PI STA 56+23.28	PI STA 56+26.01
Δ = 18°12'47" RT	Δ = 18°12'46" RT	Δ = 68°33'20" RT	Δ = 68°33'03" RT
D = 7°11'53"	D = 07°09'43"	D = 124°33'22"	D = 114°35'30"
T = 127.59'	T = 128.23'	T = 31.35'	T = 34.08'
L = 253.03'	L = 254.30'	L = 55.04'	L = 59.82'
R = 796.00'	R = 800.00'	R = 46.00'	R = 50.00'
E = 10.16'	E = 10.21'	E = 9.67'	E = 10.51'
PC STA 49+59.55	PC STA 49+59.55	PC STA 55+91.93	PC STA 55+91.93
PT STA 52+12.58 BK =	PT STA 52+12.58 BK =	PT STA 56+46.97	PT STA 56+51.76
PT STA 52+13.85 AHD	PT STA 52+13.85 AHD		

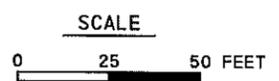

REFERENCE DRAWINGS	SHEET
SUMMARY OF PROJECT COORDINATES	3
RIGHT-OF-WAY CLAIM BLOCK	6

SURVEY BOOK NO 0971

PAUL E. FERGUSON
 REGISTERED PROFESSIONAL ENGINEER
 NO. 2004154

ROBERT W. BONDI
 REGISTERED PROFESSIONAL ENGINEER
 NO. 050841

File name: I:\2899\2899-01\05 Right-Of-Way\Cadd Files\Production Plans\2899-03 Plan Sheet 01.dwg Aug 27, 2019-10:53am

DISTRICT	COUNTY	ROUTE	SECTION	SHEET
11-0	ALLEGHENY	0366	A06 R/W	6 OF 6
TARENTUM BOROUGH				
REVISION NUMBER	REVISIONS	DATE	BY	

(A) RONALD C. BONNETT, TRUSTEE OF THE RONALD C. BONNETT REVOCABLE TRUST FOR 107 EAST 4TH AVENUE (1223-R-26) DATED JULY 28, 2011

RIGHT-OF-WAY CLAIM INFORMATION			
COMMONWEALTH OF PENNSYLVANIA - DEPARTMENT OF TRANSPORTATION			
STATE RTE.	0366	SEC. NO.	A06 R/W TARENTUM BOROUGH, ALLEGHENY COUNTY
PARCEL NO.	4	SHEET NO.	5 CLAIM NO. -
PROPERTY OWNER(S) (A)			
GRANTOR(S) RONALD C. BONNETT			
DEED BOOK	14656	DEED	-
PAGE	304	CALCULATED	20,678
DATE OF DEED	07/28/2011	ADVERSES	-
DATE OF RECORD	08/08/2011	LEGAL R/W	-
CONSIDERATION	\$1.00	EFFECTIVE AREA	20,678
TAX STAMPS	EXEMPT	TOTAL REQ'D R/W	-
TAX ID	1223-R-26	RESIDUE LT	-
		RESIDUE RT	20,678
		REQUIRED AREA	SF
		RIGHT-OF-WAY	-
		CHANNEL	-
		SLOPE	-
		DRAINAGE	-
		TEMP. CONSTR.	1,397
		VERIFICATION DATE	01/10/2019
		DRAWN BY	MBE
		SCALE	AS SHOWN

PRIVATE PROPERTY LINES ARE PLOTTED FROM THE DEED OF RECORD, RECORDED SUBDIVISION OR LOT PLANS, EXISTING TOPOGRAPHICAL FEATURES AND LIMITED FIELD DATA. PRIVATE PROPERTY LINES WERE NOT SURVEYED BY THE PROFESSIONAL LAND SURVEYOR RESPONSIBLE FOR THE PROJECT.

THIS PLAN IS NOT TO BE SUBSTITUTED FOR A BOUNDARY SURVEY.

- (A) NORFOLK SOUTHERN RAILWAY COMPANY, SUCCESSOR THROUGH MERGER WITH PENNSYLVANIA LINE, LLC, DATED AUGUST 27, 2004
- (B) ROBERT W. BLANCHETTE, RICHARD C. BOND AND JOHN H. MCARTHUR, AS TRUSTEE OF THE PROPERTY OF PENN CENTRAL TRANSPORTATION COMPANY, DEBTOR
- (C) TOO NUMEROUS TO CALCULATE.
- * INCLUDES 0.024 ACRE (1,031 SF) OF LEGAL AERIAL EASEMENT


RIGHT-OF-WAY CLAIM INFORMATION			
COMMONWEALTH OF PENNSYLVANIA - DEPARTMENT OF TRANSPORTATION			
STATE RTE.	0366	SEC. NO.	A06 R/W TARENTUM BOROUGH, ALLEGHENY COUNTY
PARCEL NO.	5	SHEET NO.	5 CLAIM NO. -
PROPERTY OWNER(S) (A)			
GRANTOR(S) (B)			
DEED BOOK	6001	DEED	* 8.8330
PAGE	591	CALCULATED	-
DATE OF DEED	09/12/1978	ADVERSES	-
DATE OF RECORD	03/05/1990	LEGAL R/W	(C)
CONSIDERATION	-	EFFECTIVE AREA	8.8330
TAX STAMPS	-	TOTAL REQ'D R/W	-
TAX ID	1088-A-396-9	TOTAL RESIDUE	8.8330
		RESIDUE LT	-
		RESIDUE RT	-
		REQUIRED AREA	ACRE/SF
		RIGHT-OF-WAY	-
		CHANNEL	-
		SLOPE	-
		DRAINAGE	-
		TEMP. CONSTR.	0.040/1,757
		VERIFICATION DATE	01/10/2019
		DRAWN BY	MBE
		SCALE	AS SHOWN

PRIVATE PROPERTY LINES ARE PLOTTED FROM THE DEED OF RECORD, RECORDED SUBDIVISION OR LOT PLANS, EXISTING TOPOGRAPHICAL FEATURES AND LIMITED FIELD DATA. PRIVATE PROPERTY LINES WERE NOT SURVEYED BY THE PROFESSIONAL LAND SURVEYOR RESPONSIBLE FOR THE PROJECT.

THIS PLAN IS NOT TO BE SUBSTITUTED FOR A BOUNDARY SURVEY.

File name: I:\28992898-0105 Right-Of-Way\Cadd Files\Production Plans\2898-03 Claim Blocks.dwg Aug 27, 2019-10:53am


DES BY: RWB DRAWN BY: MDH CHK'D BY: PEF

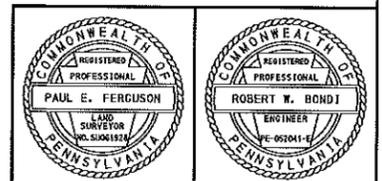

DISTRICT	COUNTY	ROUTE	SECTION	SHEET
11-0	ALLEGHENY	0366	A06 R/W	5 OF 6
TARENTUM BOROUGH				
REVISION NUMBER	REVISIONS	DATE	BY	

BM 1 ELEV 781.95'
SR 0366 RAMP B SURVEY & R/W BASE LINE
54.47' LT STA 56+51.76
V CUT ON SW CORNER BOLT ON LIGHT POLE

BM 2 ELEV 801.68'
SR 0366 RAMP B SURVEY & R/W BASE LINE
11.09' RT STA 51+02
V CUT ON SW CORNER BOLT ON LIGHT POLE

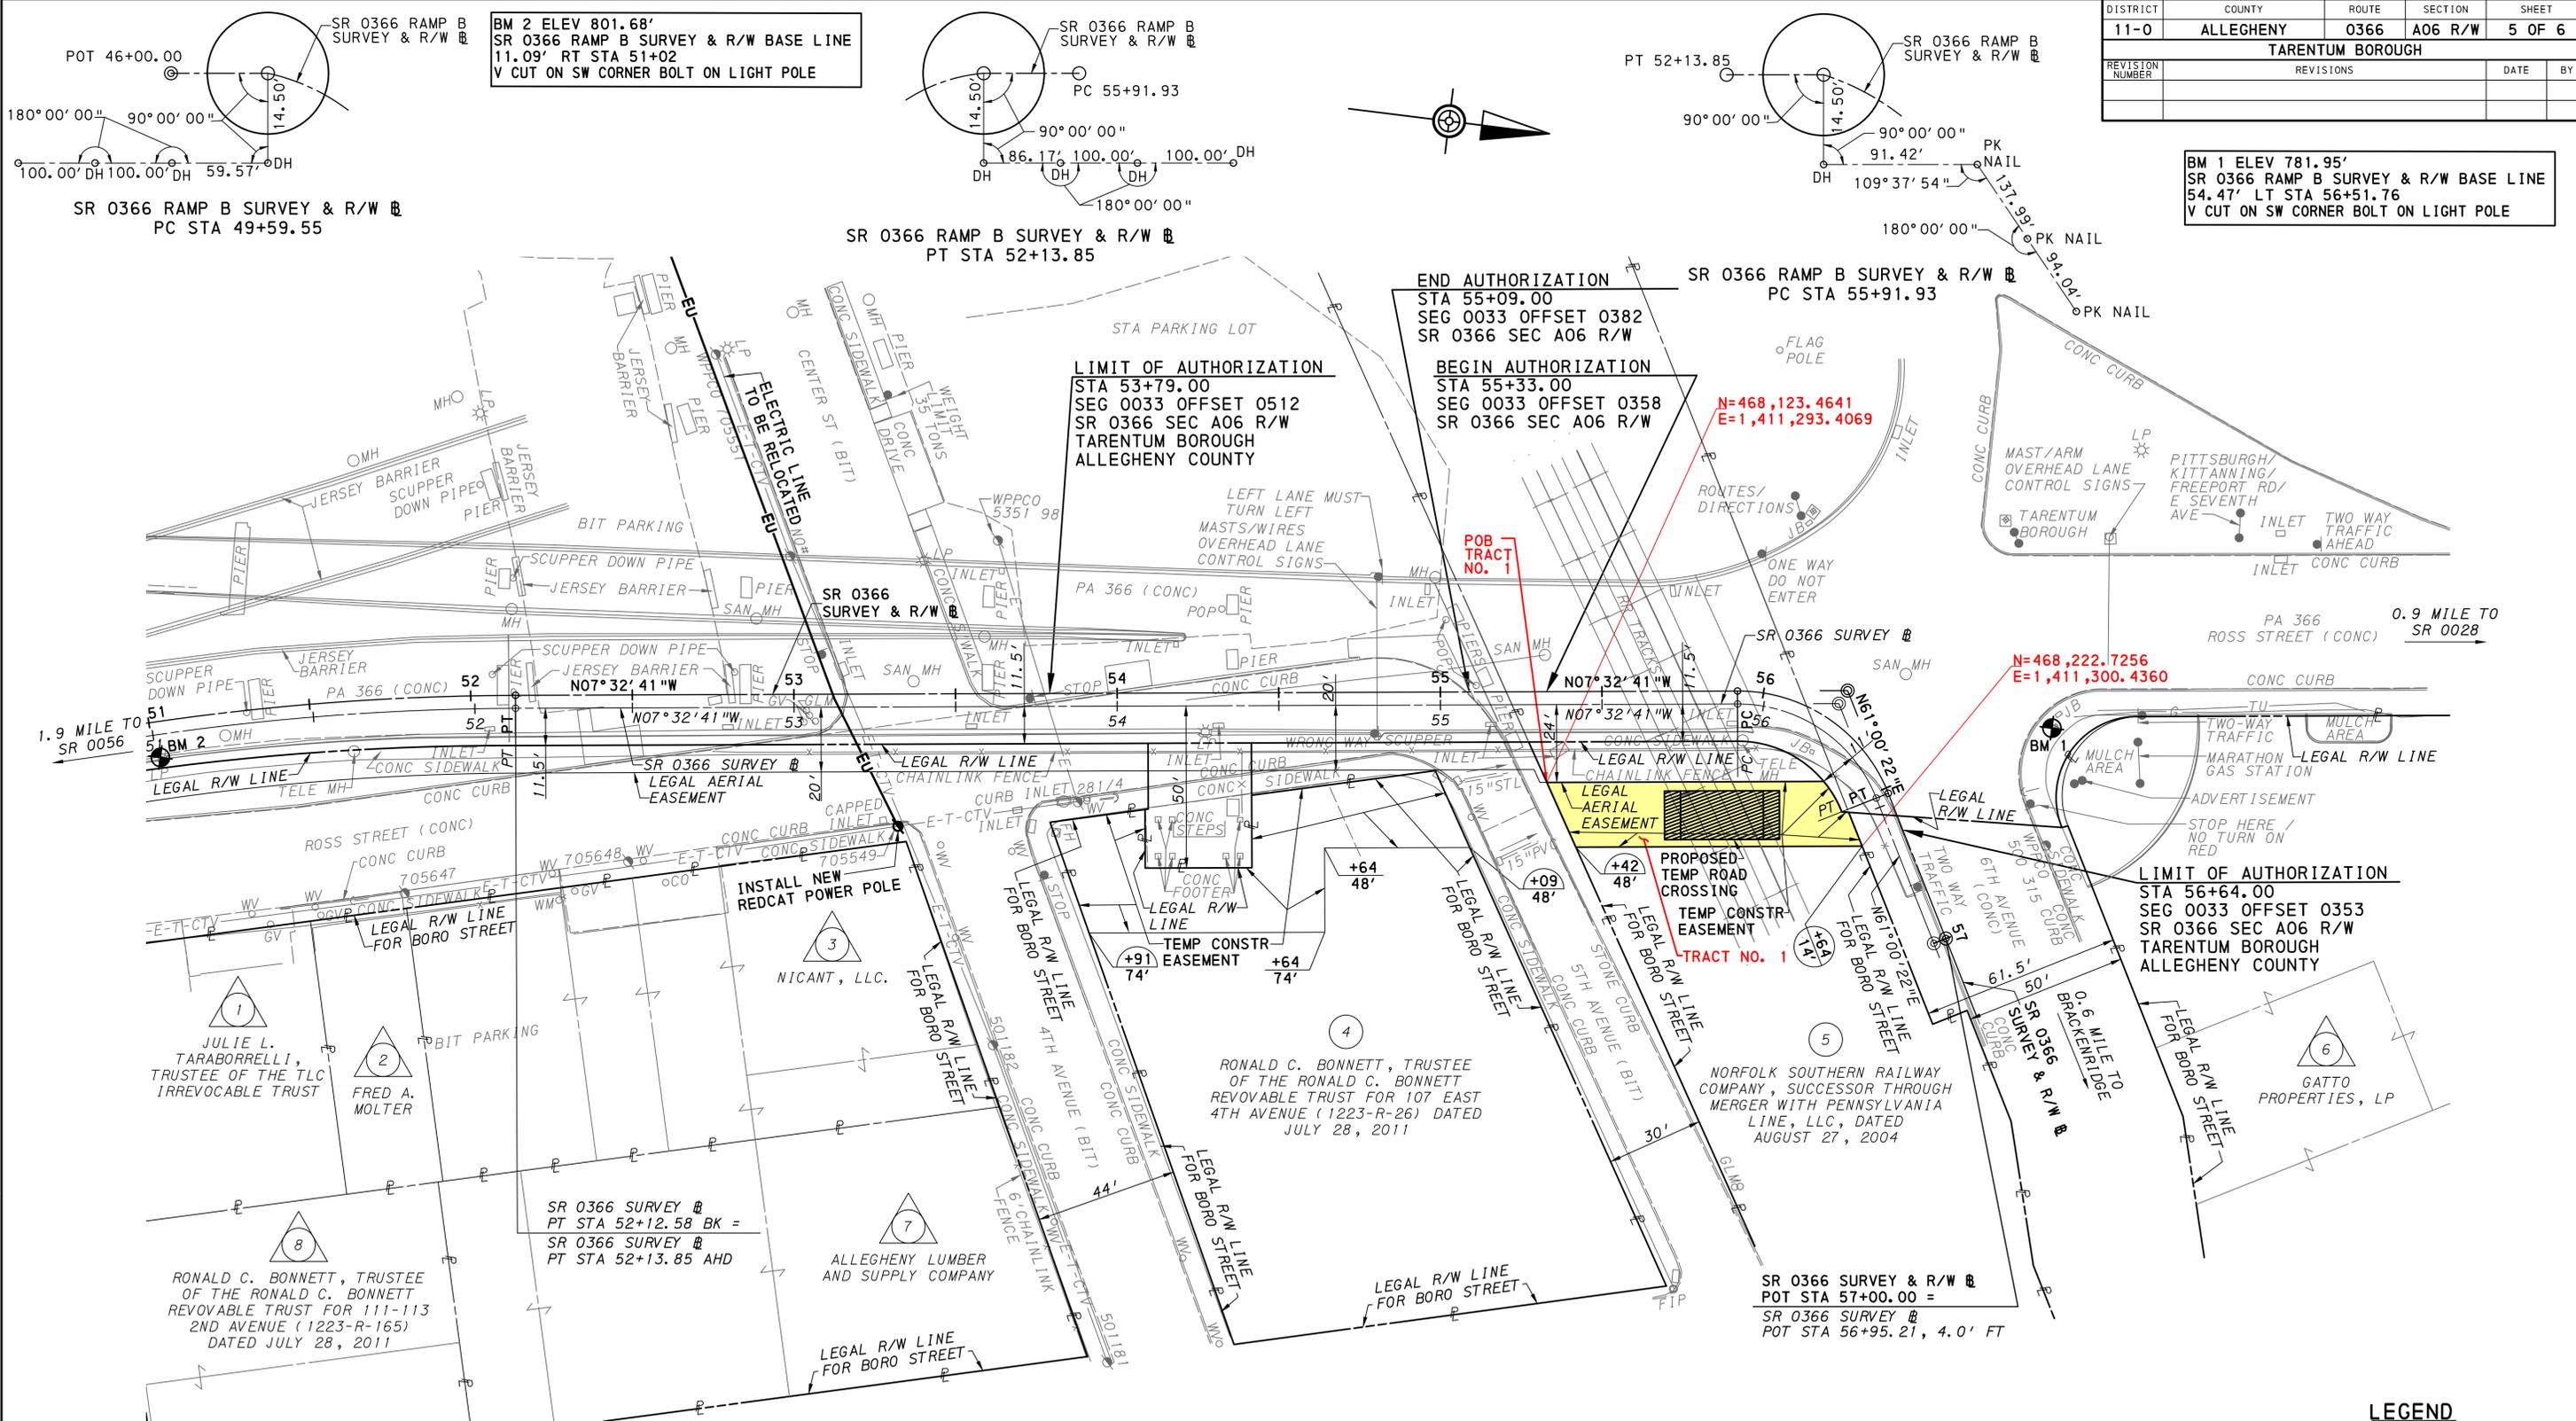

PRIVATE PROPERTY LINES ARE PLOTTED FROM THE DEED OF RECORD, RECORDED SUBDIVISION OR LOT PLANS, EXISTING TOPOGRAPHICAL FEATURES AND LIMITED FIELD DATA. PRIVATE PROPERTY LINES WERE NOT SURVEYED BY THE PROFESSIONAL LAND SURVEYOR RESPONSIBLE FOR THE PROJECT.

THIS PLAN IS NOT TO BE SUBSTITUTED FOR A BOUNDARY SURVEY.

TEMPORARY CONSTRUCTION EASEMENT. AN EASEMENT TO USE THE LAND AS NECESSARY DURING CONSTRUCTION OF THE PROJECT. THE EASEMENT IS REQUIRED ONLY UNTIL THE CONSTRUCTION OR WORK INDICATED BY THE PLAN IS COMPLETED, UNLESS SOONER RELINQUISHED IN WRITING BY THE DEPARTMENT.

SR 0366	SR 0366	SR 0366
SURVEY BASELINE	SURVEY & R/W BASELINE	SURVEY BASELINE
PI STA 50+87.14	PI STA 50+87.78	PI STA 56+23.28
Δ = 18°12'47" RT	Δ = 18°12'46" RT	Δ = 68°33'03" RT
D = 171'11.53"	D = 07°09'43"	D = 114°35'30"
T = 7°11'59"	L = 254.30'	T = 34.08'
L = 253.03'	R = 800.00'	L = 59.82'
R = 796.00'	E = 10.21'	R = 50.00'
E = 10.16'	PC STA 49+59.55	E = 10.51'
PC STA 49+59.55	PT STA 52+12.58 BK =	PC STA 55+91.93
PT STA 52+12.58 BK =	PT STA 52+13.85 AHD	PT STA 56+51.76
PT STA 52+13.85 AHD		

SR 0366
SURVEY & R/W BASELINE
PI STA 56+26.01
Δ = 68°33'03" RT
D = 114°35'30"
T = 34.08'
L = 59.82'
R = 50.00'
E = 10.51'
PC STA 55+91.93
PT STA 56+51.76

LEGEND

- TEMPORARY CONSTRUCTION EASEMENT AREA

- PARCEL IDENTIFICATION NUMBER
- PARCEL IDENTIFICATION NUMBER-NO TAKE



REFERENCE DRAWINGS	SHEET
SUMMARY OF PROJECT COORDINATES	3
RIGHT-OF-WAY CLAIM BLOCK	6

SURVEY BOOK NO 0971

PAUL E. FERGUSON
REGISTERED PROFESSIONAL ENGINEER
NO. S061928

ROBERT W. BONDI
REGISTERED PROFESSIONAL ENGINEER
NO. 052041-E

File name: I:\2019\2019-01\06 Right-Of-Way\Cadd Files\Production Plans\2019-03 Plan Sheet 01.dwg Jun 11, 2019 9:23am

DES BY: RWB DRAWN BY: MDH CHK'D BY: PEF

**BEFORE THE
PENNSYLVANIA PUBLIC UTILITY COMMISSION**

Application of the Department of Transportation of the Commonwealth of Pennsylvania for approval to perform bridge preservation work on the existing bridge where State Route 0366 crosses above the track of Norfolk Southern Railway Company, DOT Number 510 866 U in Tarentum Borough, Allegheny County and the allocation of costs incident thereto.

Application
Docket No. A-2019-3011540

Electronically Filed

CERTIFICATE OF SERVICE

I hereby certify that I have this day served a true copy of the foregoing document upon the participants listed below, in accordance with the requirements of 52 Pa. Code § 1.54, by first class mail, postage prepaid:

Mr. D. Shawn Starling, P.E.
Norfolk Southern Railway Company
1200 Peachtree Street N.E.
Atlanta, GA 30309

Mr. Rich Fitzgerald
Allegheny County Executive
101 County Courthouse
436 Grant Street
Pittsburgh, PA 15219

Mr. Michael Nestico
Tarentum Borough
318 E. Second Avenue
Tarentum, PA 15084

Mr. Ford McLean
AT&T Local Network Services
3487 Beck Road
Butler, PA 16002

Mr. Rick Moslen
Comcast Central Office
1530 Chartiers Avenue
Pittsburgh, PA 15204


Mr. Nicholas J. Barman
First Energy Corporation
5404 Evans Road
Erie, PA 16509

Mr. Mike Denny
Peoples Natural Gas Company
375 North Shore Drive
Pittsburgh, PA 15212

Ms. Debbie Barum
Verizon Pennsylvania LLC
Right-of-Way Department
15 East Montgomery Avenue, 2nd Floor
Pittsburgh, PA 15212

Mr. Larry Goglin
Windstream
98 Industrial Park
Brookville, PA 15825

Dated this 7th Day of October

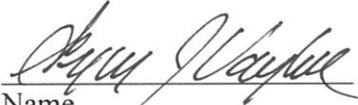
Name