




Attachment 7

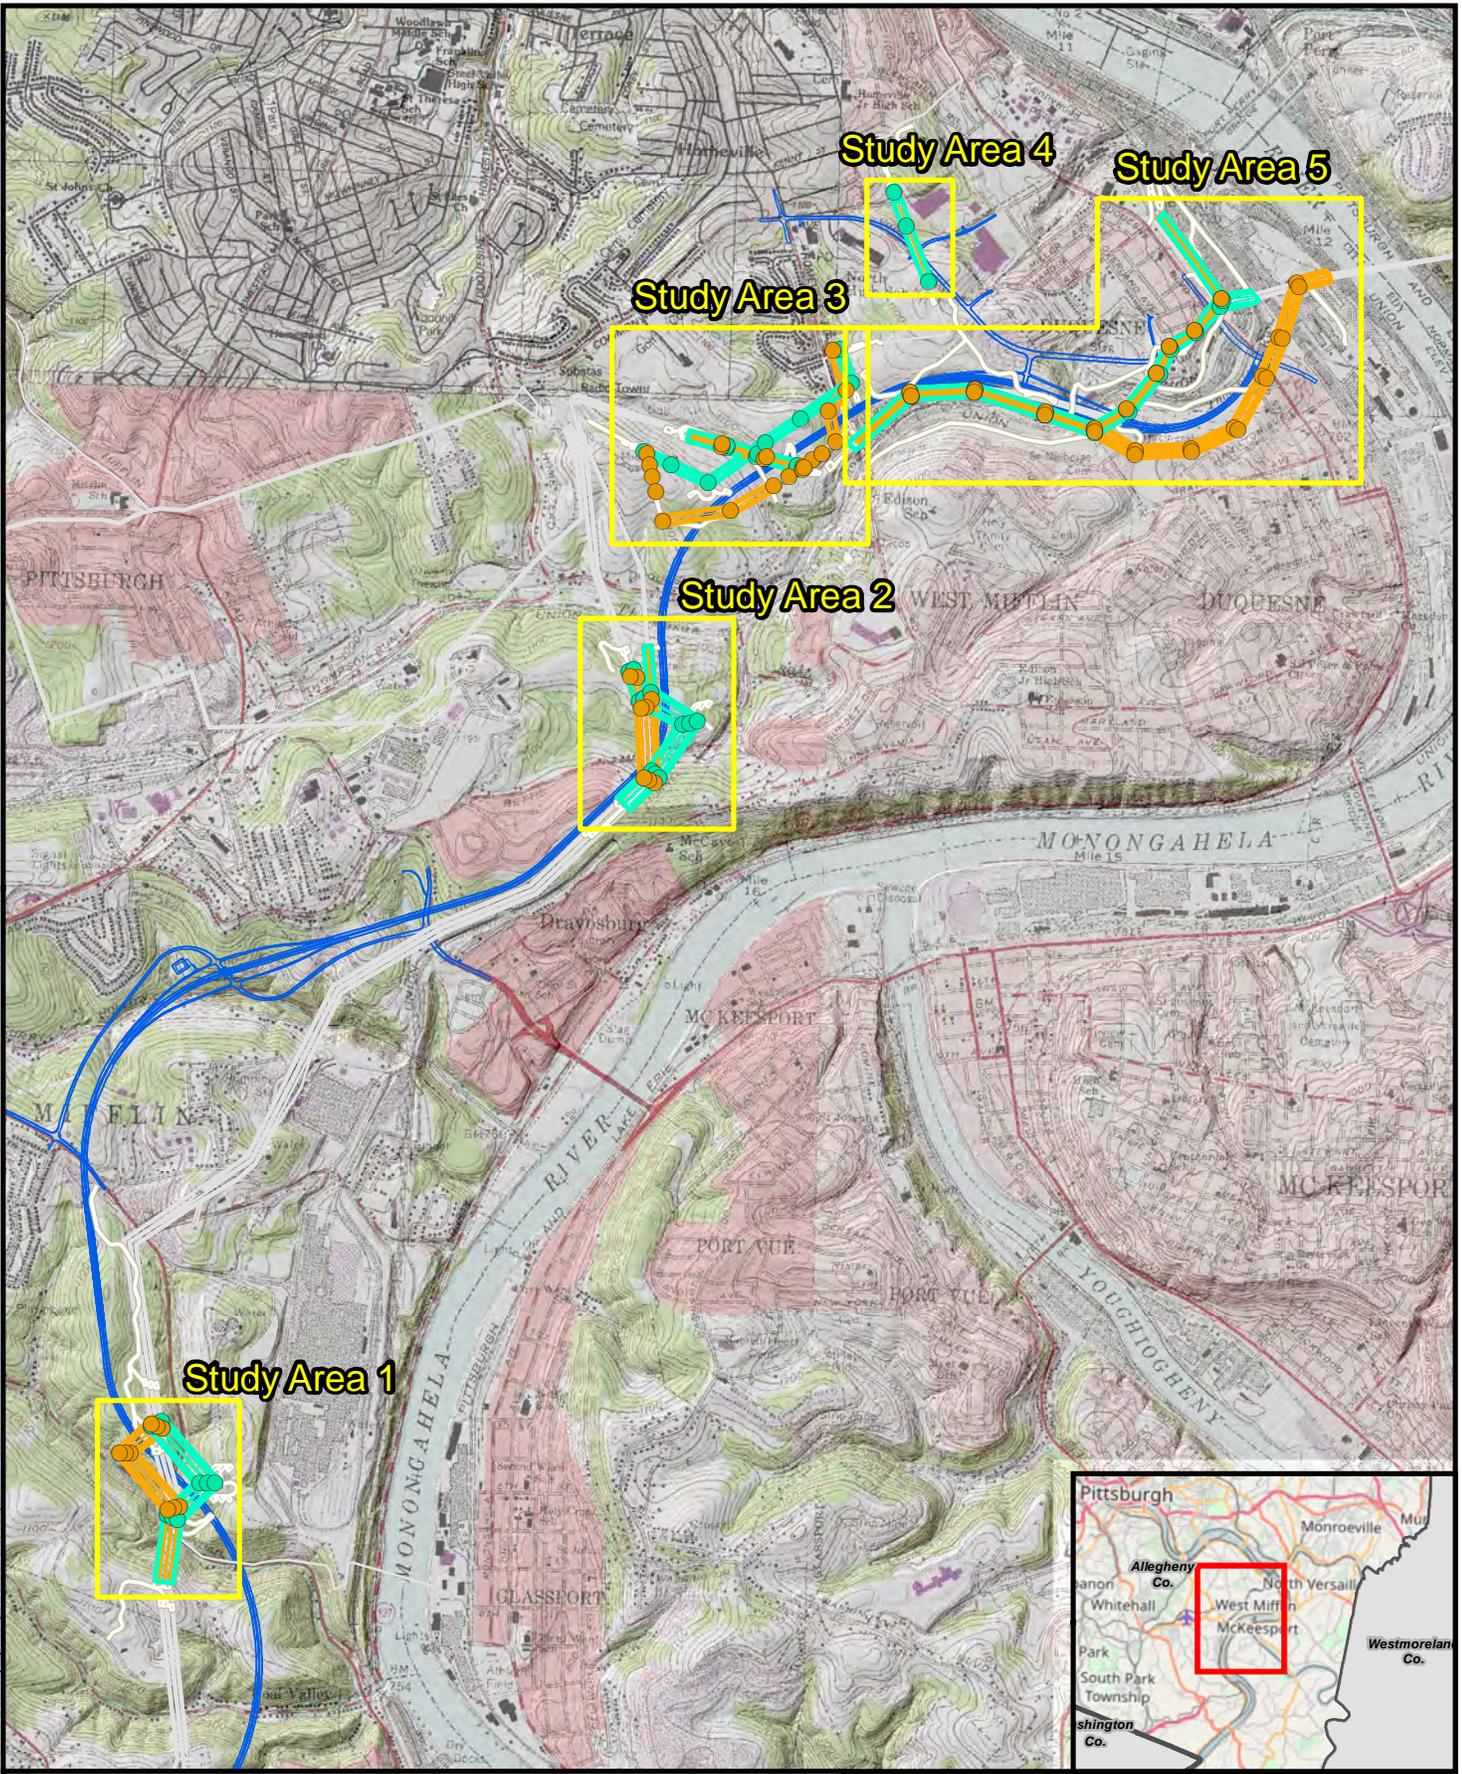



Area of Interest	Preferred Route Alignment	NORTH
New Preferred Structure Location	Alternate Route Alignment	0 1,500 3,000
New Alternate Structure Location	Access Roads and Work Pads	Scale in Feet
Preferred Route ROW	Existing DLC Alignment	
Alternate Route ROW	Mon Fayette Expressway	





Attachment 7 Cover Page
 Project Overview Map
 Mon-Fayette Expressway
 Duquesne Light Company
 Allegheny County, PA

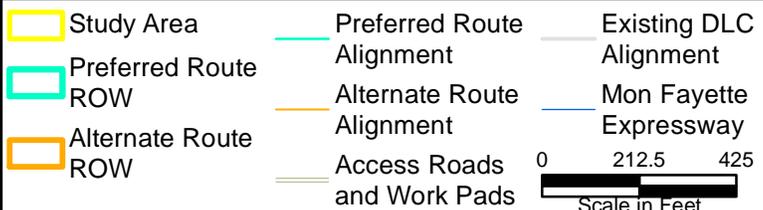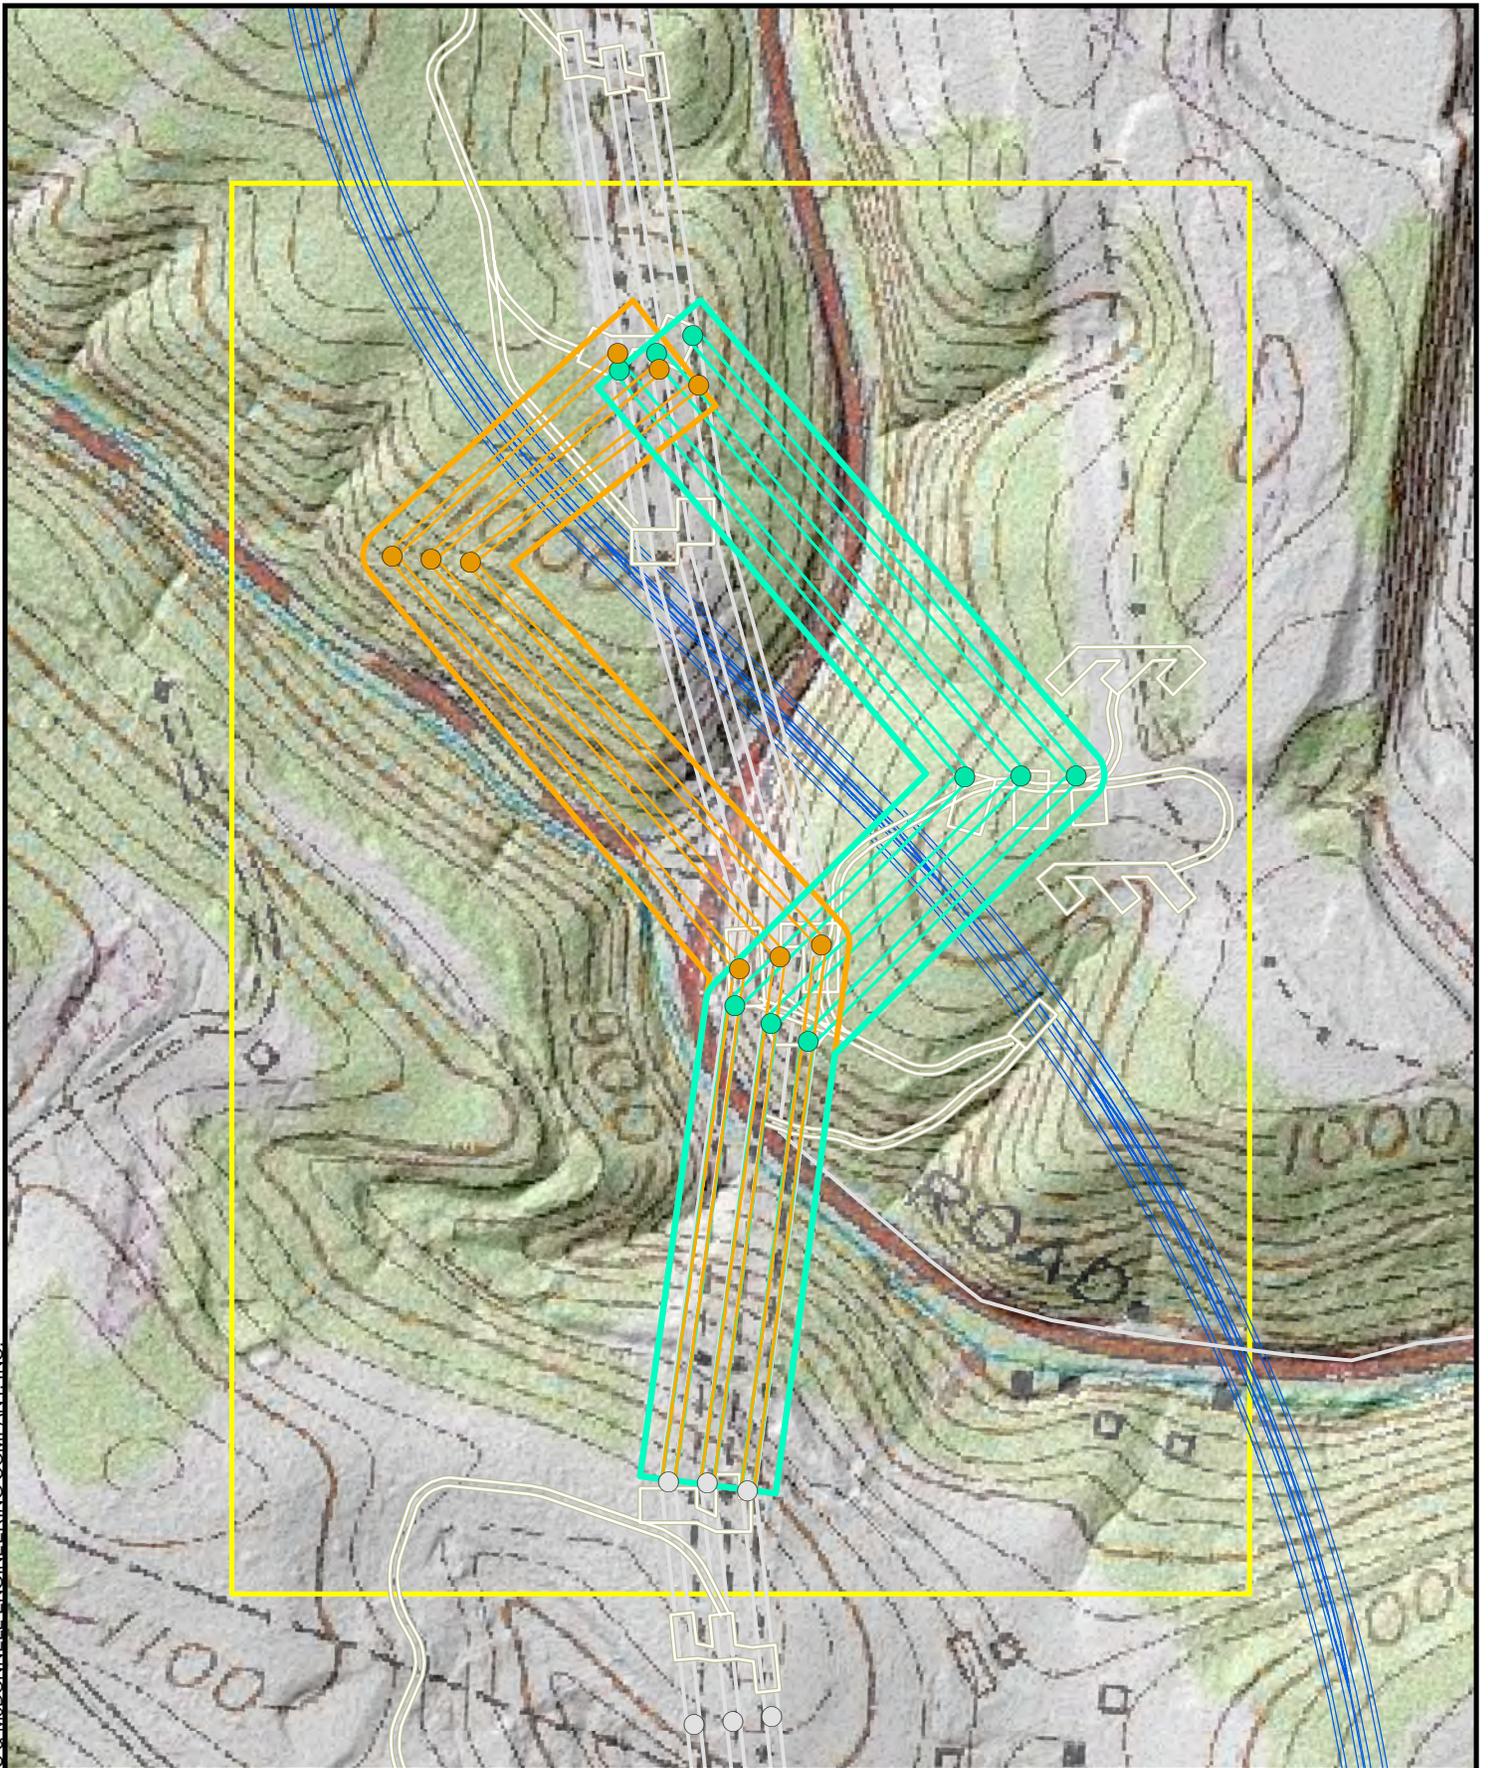



Attachment 7a
 Study Area 1 Route Options
 Mon-Fayette Expressway
 Duquesne Light Company
 Allegheny County, PA

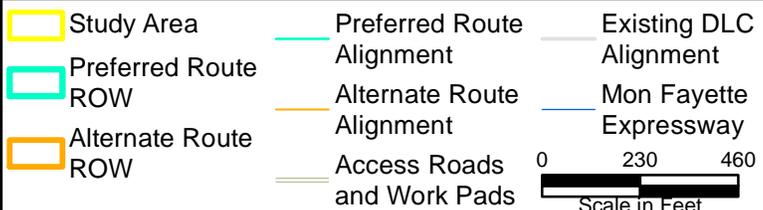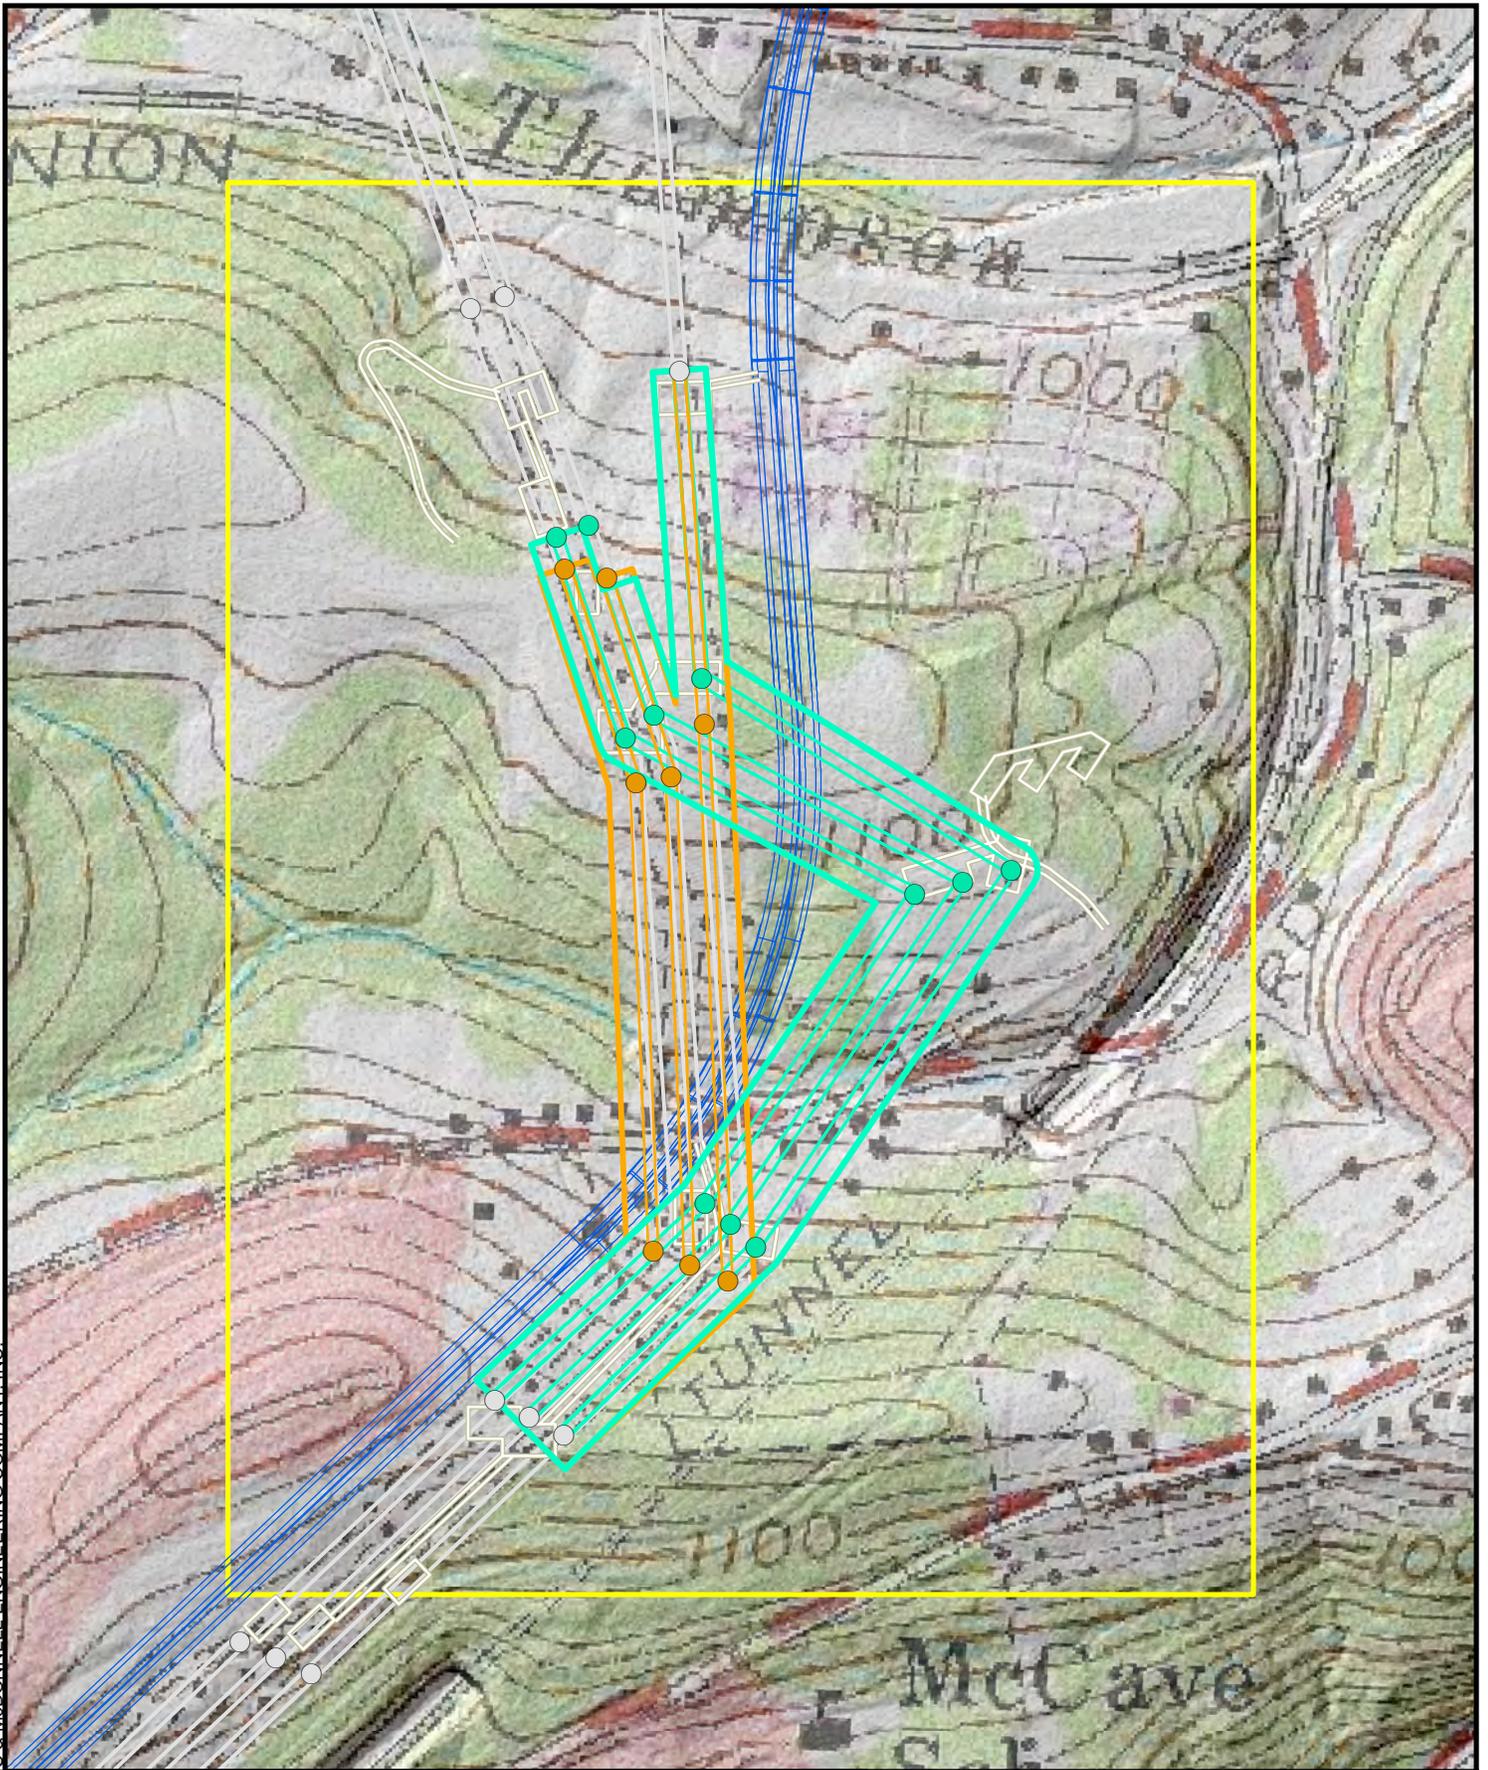

Attachment 7b
 Study Area 2 Route Options
 Mon-Fayette Expressway
 Duquesne Light Company
 Allegheny County, PA

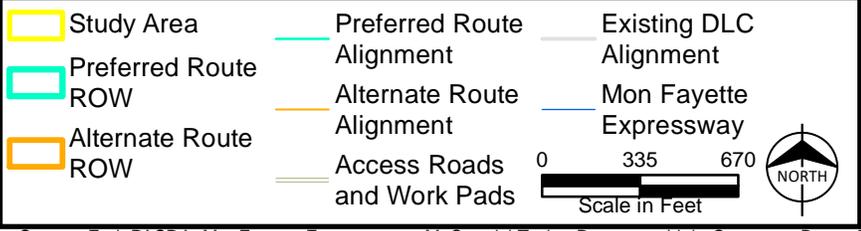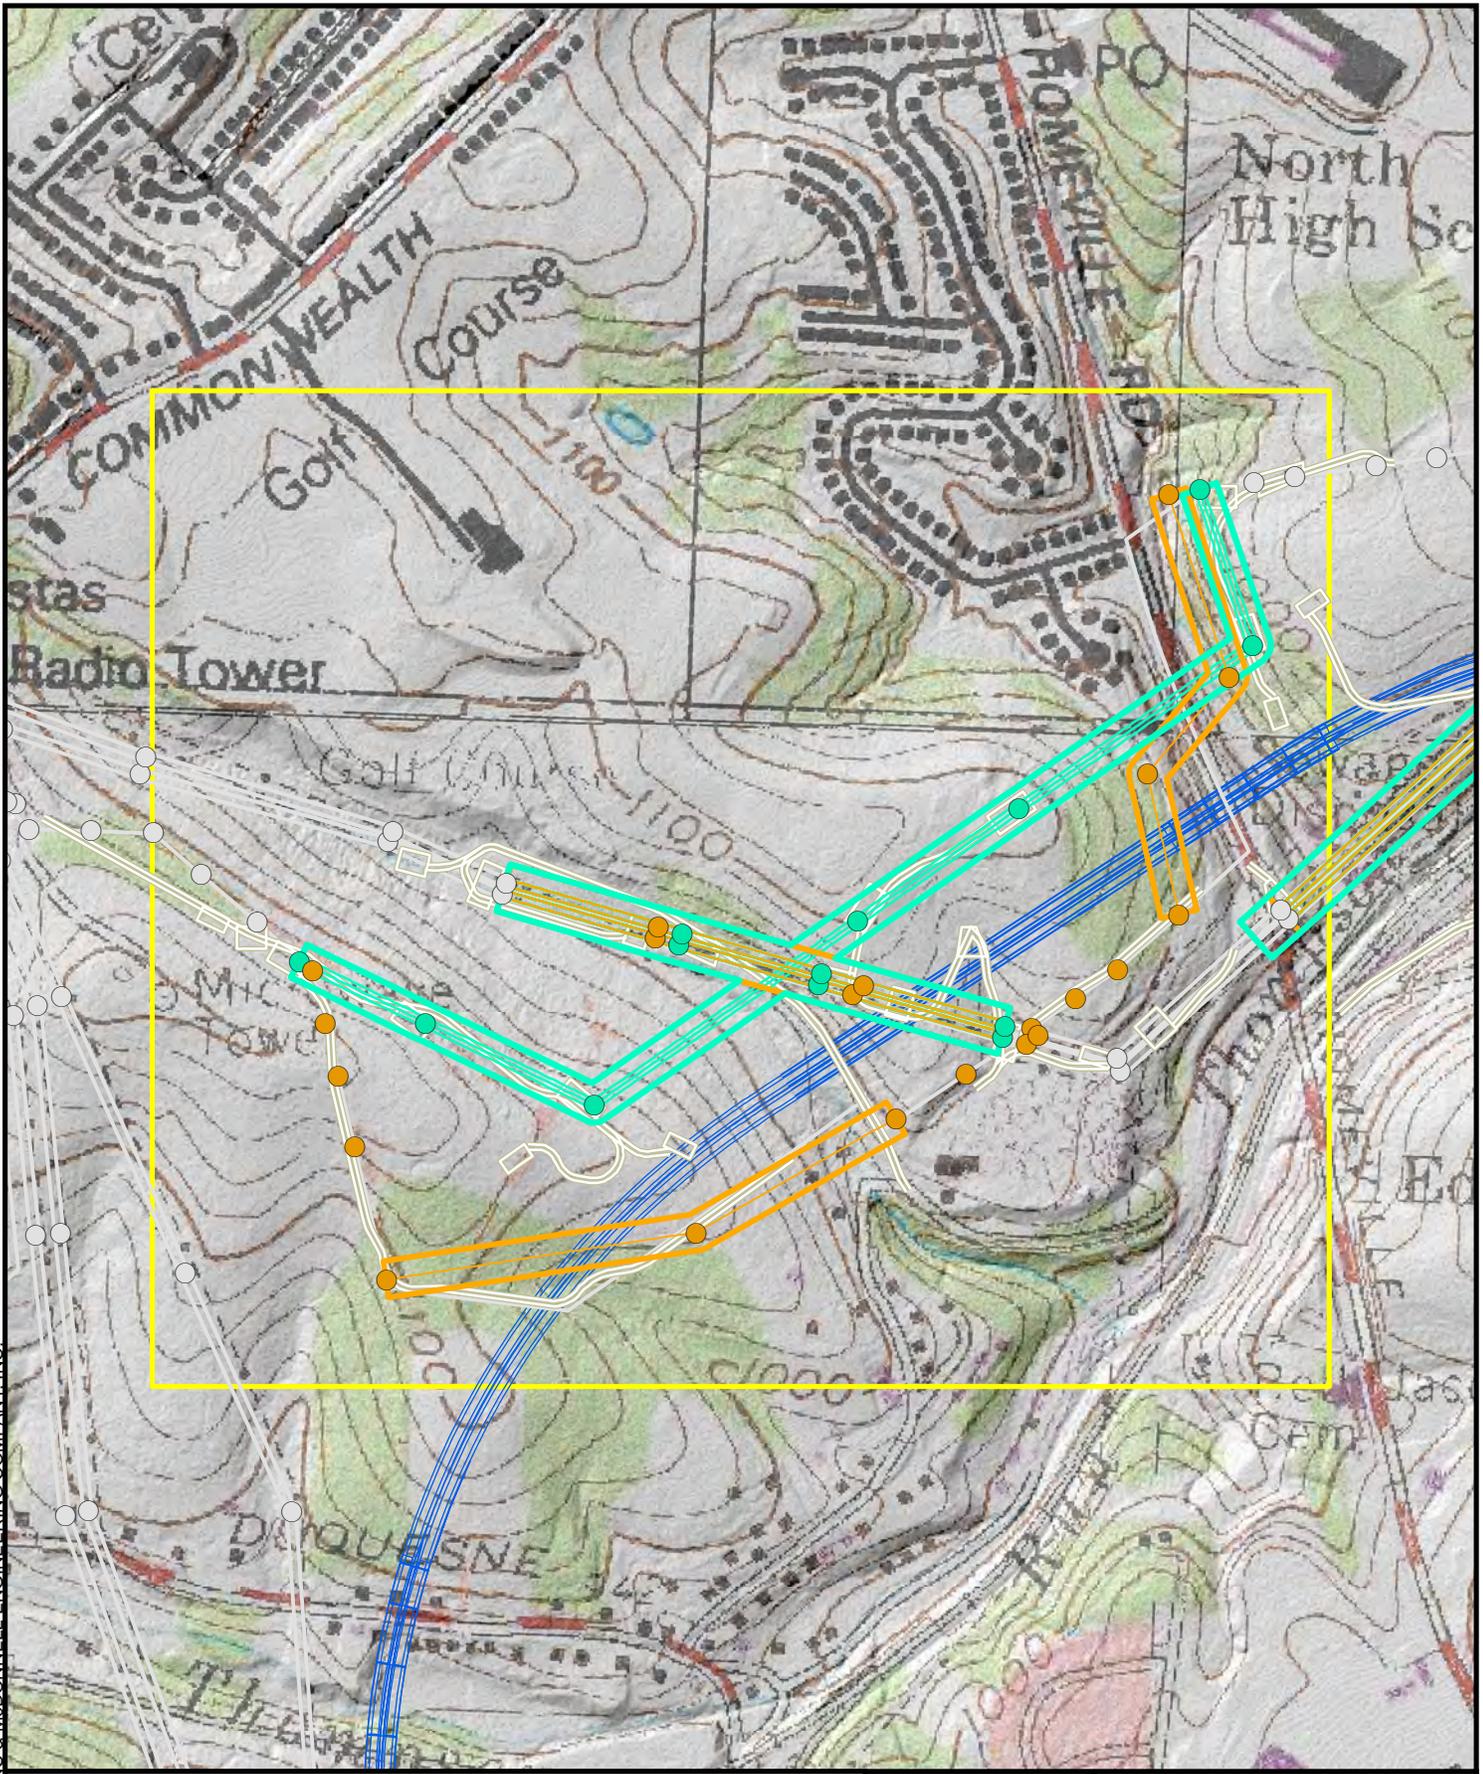

Attachment 7c
 Study Area 3 Route Options
 Mon-Fayette Expressway
 Duquesne Light Company
 Allegheny County, PA

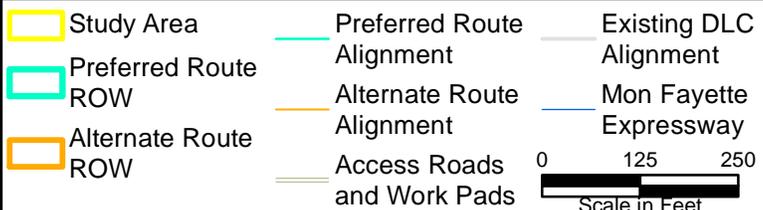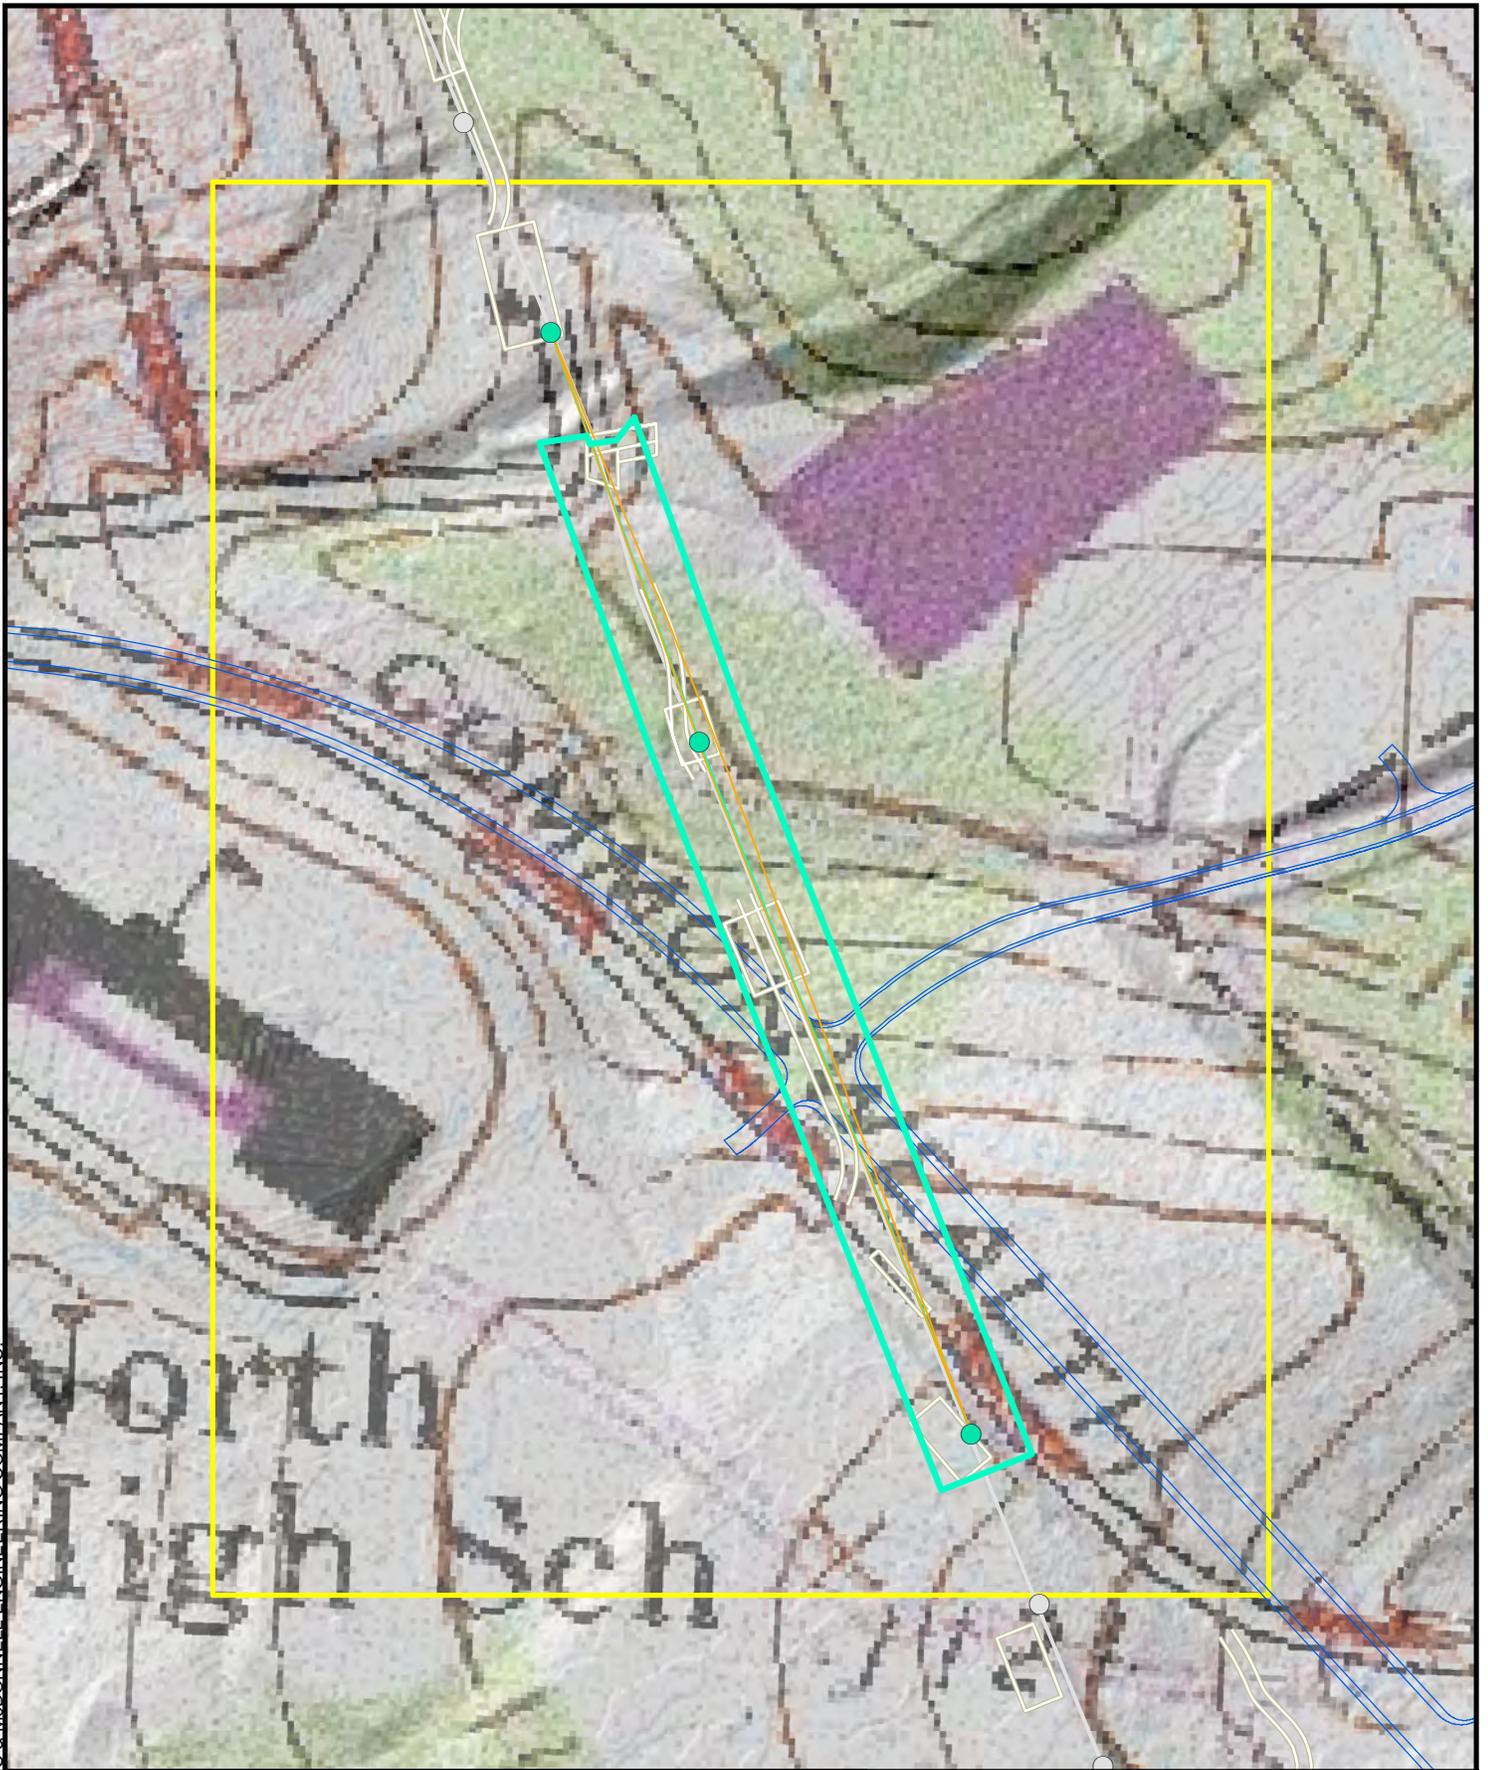

Attachment 7d
 Study Area 4 Route Options
 Mon-Fayette Expressway
 Duquesne Light Company
 Allegheny County, PA

