

EXHIBIT A

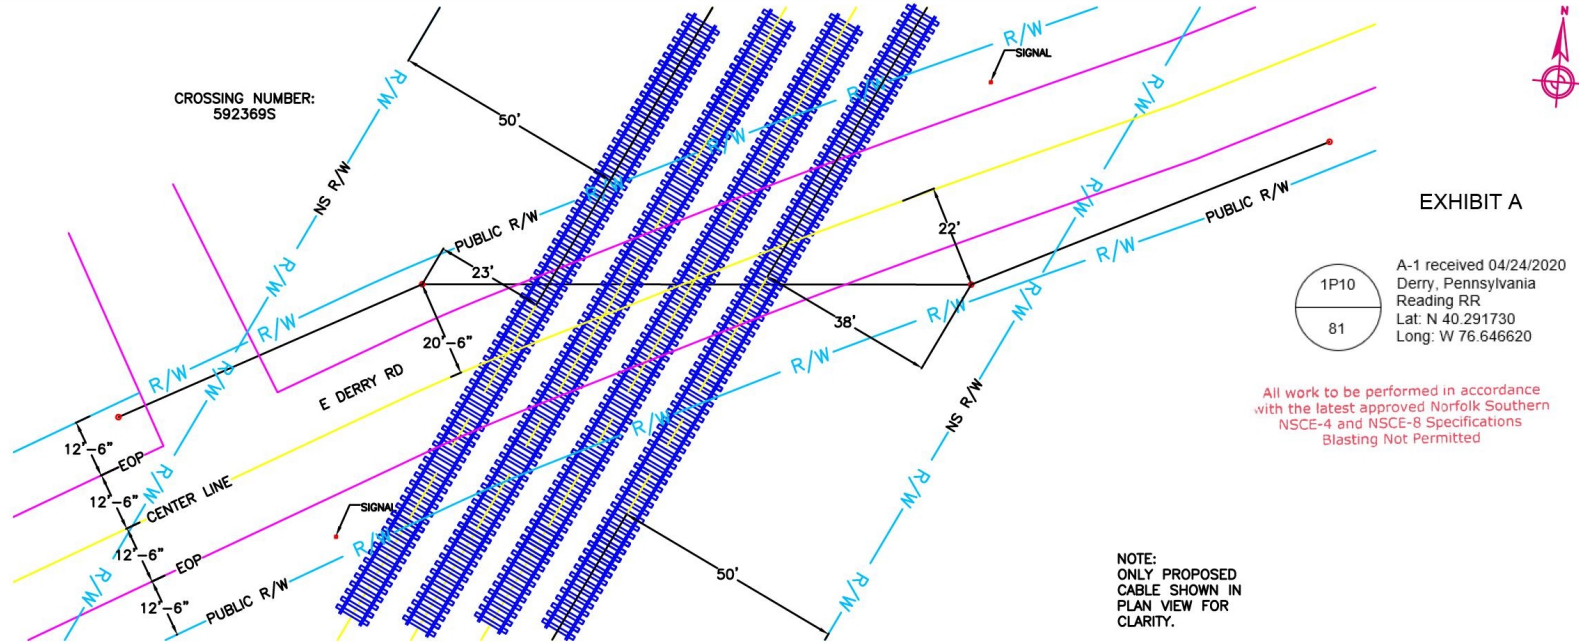



EXHIBIT A

A-1 received 04/24/2020
Derry, Pennsylvania
Reading RR
Lat: N 40.291730
Long: W 76.646620

All work to be performed in accordance with the latest approved Norfolk Southern NSCE-4 and NSCE-8 Specifications
Blasting Not Permitted

NOTE:
ONLY PROPOSED
CABLE SHOWN IN
PLAN VIEW FOR
CLARITY.

PLAN VIEW

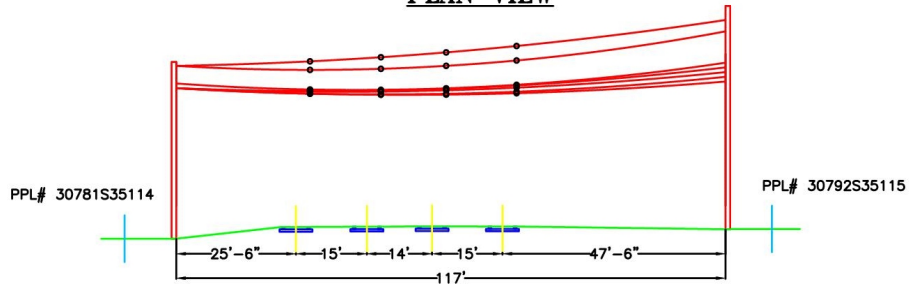

CABLE HEIGHTS	CABLE HEIGHTS	CABLE HEIGHTS	CABLE HEIGHTS
34'-3"	38'-5"	39'-4"	40'-3"
33'-11"	33'-5"	34'-3"	35'-9"
30'-3"	29'-5"	29'-4"	29'-11"
29'-8"	29'-1"	29'-3"	29'-11"
29'-0"	28'-11"	28'-11"	29'-5"
28'-8"	28'-4"	28'-2"	28'-7"
28'-6"	28'-3"	28'-0"	28'-5"


PROFILE VIEW

1284263



PREPARED BY:

TITLE: APP_207415	CITY: HERSHEY
PROJECT NO:	COUNTY: DAUPHIN
PRINT NO: 1	STATE: PENNSYLVANIA
NO. OF PRINTS: 1	DATE: 03-26-2020
ENGINEERED BY: KATAPULT	DRAWN BY: PJW

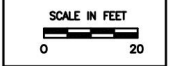

FILENAME:
EXHIBIT A