



Emily M. Farah
Counsel, Regulatory

411 Seventh Avenue
Mail drop 15-7
Pittsburgh, PA 15219

Tel: 412-393-6431
efarah@duqlight.com

April 22, 2021

VIA ELECTRONIC FILING

Rosemary Chiavetta, Secretary
Pennsylvania Public Utility Commission
Commonwealth Keystone Building, 2nd Floor
400 North Street
Harrisburg, PA 17120

**Re: Municipal Contract –Right of Way Agreement between Duquesne Light Company
and the Borough of New Brighton
Docket No. U-2021-_____**

Dear Secretary Chiavetta:

Enclosed for review and approval in accordance with Section 507 of the Public Utility Code, 66 Pa.C.S. § 507 and 52 Pa. Code § 3.101, is a Right of Way agreement dated April 20, 2021 between Duquesne Light Company and the Borough of New Brighton. The Borough of New Brighton granted to Duquesne Light Company a Right of Way on its property situated in the Borough of New Brighton, Beaver County, on 1st Avenue, which provides the right to install, use, own, operate, maintain, repair, renew and remove an electrical line.

Should you have any questions regarding the enclosed right of way, please contact Dan Antosik at 412-393-8628.

Respectfully Submitted,

A handwritten signature in blue ink, appearing to read "Emily M. Farah".

Emily M. Farah
Attorney ID#322559

Enclosures

POLECORP. 02/01
824050

RIGHT OF WAY AGREEMENT

The undersigned Grantor, **BOROUGH OF NEW BRIGHTON**, a Pennsylvania municipal corporation, for good and valuable consideration, the receipt of which is hereby acknowledged, **does** hereby grant unto Duquesne Light Company, its successors and assigns, for providing, transmitting and/or distributing electric and/or communications services for any and all purposes, the right, privilege and authority to erect, install, use, own, operate, maintain, repair, renew and finally remove an electric line, consisting of **four (4) poles #473960, 473961, 473962, 473963**, together with crossarms, cables, wires, () anchor, guys and other fixtures and apparatus thereto belonging, upon, over, under, along, across and through Grantors land, (having tax I.D. 41-001-0207-001), fronting on **1st Ave.**, situate in **New Brighton Borough, Beaver County**, Pennsylvania, and shown on Duquesne Light Company Drawing No. **824050**, a copy of which has been attached to and made part hereof. Duquesne Light Company shall also have the following rights: to trim or remove any trees or shrubbery which, at any time or times, may interfere or threaten to interfere with the erection, installation, use, operation, maintenance, repair, renewal or removal of the electric line; to enter upon the land at any time for such purposes; to permit others to attach crossarms, cables, wires and related apparatus, and to use the poles and apparatus erected hereunder; and to sell, assign, lease or otherwise transfer any or all of the rights hereunder.

Utility shall file a copy of this Agreement with the Pennsylvania Public Utility Commission as required by Title 66, Section 507 of the Public Utility Code, and this Agreement shall become effective in accordance therewith.

Intending to be legally bound the Grantor **has** executed this agreement this 20th day of APRIL, 2021.

BOROUGH OF NEW BRIGHTON, a Pennsylvania municipal corporation


ATTEST:

Archie R. Oliver

By: [Signature]
Thomas J. Albanese, Borough manager

COMMONWEALTH OF PENNSYLVANIA
COUNTY OF BEAVER

SS:

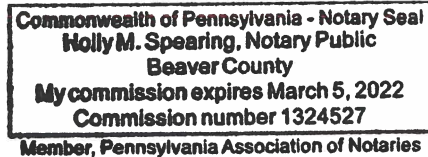


On this 20 day of April, 2021, before me, a Notary Public in and for the Commonwealth and County, personally appeared Thomas J. Albanese, Borough manager of the Borough of New Brighton, a Pennsylvania municipal corporation, and as such Borough manager, being authorized to do so, executed the foregoing instrument for the purposes therein contained.

WITNESS my hand and seal the day and year aforesaid.

[Signature]
Notary Public

**BOROUGH OF NEW
BRIGHTON**
41-0201-0207-001

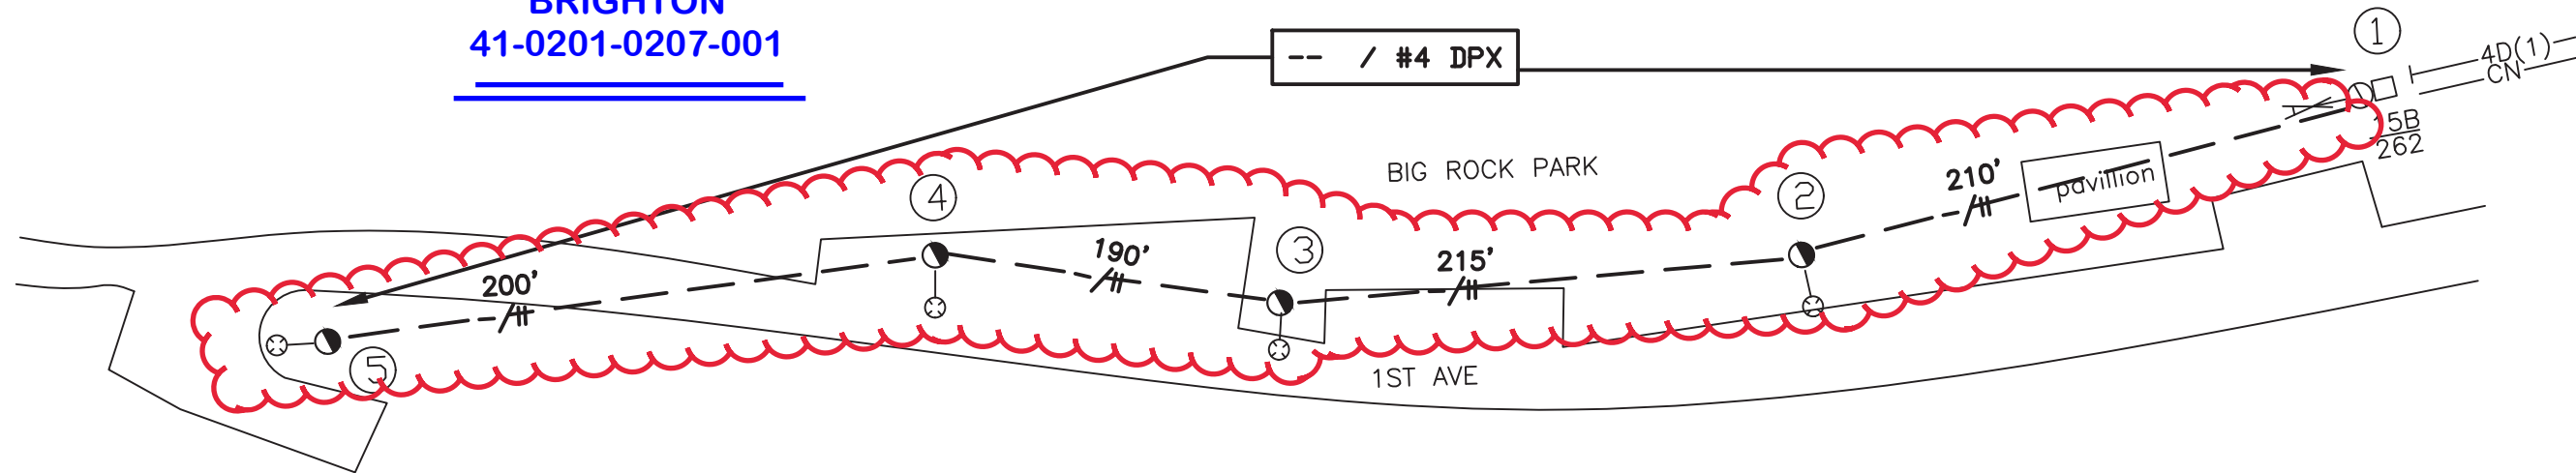

⑤ NEW DL#473963
 -- 35' 5
 -- CN
 -- 45W LED ST LIGHT
 w/ 8' MAST ARM
 DESIGN 1-CALL #20210351498

④ NEW DL#473962
 -- 35' 5
 -- CN
 -- 45W LED ST LIGHT
 w/ 8' MAST ARM
 DESIGN 1-CALL #20210351498

③ NEW DL#473961
 -- 35' 5
 -- CN
 -- 45W LED ST LIGHTS
 w/ 8' MAST ARM
 DESIGN 1-CALL #20210351498

② NEW DL#473960
 -- 35' 5
 -- CN
 -- 45W LED ST LIGHT
 w/ 8' MAST ARM
 DESIGN 1-CALL #20210351498

① DL#351391
 -- CN

DLC DUQUESNE LIGHT CO.		DISTRIBUTION ENGINEERING	NEW SERVICE
SCALE	DATE COMPL'D	DRAWN BY	601 1ST AVE NEW BRIGHTON
NTS		B.Sell	DLCO TO INSTALL LIGHT POLES
		FINAL APP. APPROVED By Deo Alexander at 7:06 am, Feb 05, 2021	DWG. NO. 824050
			FPN: _____