



Eric M. Hocky
T (215) 640-8523
F (215) 640-8501
Email:ehocky@clarkhill.com

Clark Hill
Two Commerce Square
2001 Market Street, Suite 2620
Philadelphia, PA 19103
T (215) 640-8500
F (215) 640-8501

December 1, 2021

BY ELECTRONIC FILING

Rosemary Chiavetta, Secretary
Pennsylvania Public Utility Commission
Commonwealth Keystone Building
400 North Street
PO Box 3265
Harrisburg, PA 17105-3265

Re: Docket Nos. C-2015-2513130 and C-2015-2513384

Dear Secretary Chiavetta:

It has come to our attention that there was an error in the "stamp" on the plans attached as Exhibit A to the Buffalo & Pittsburgh Railroad, Inc. ("BPRR") Motion filed with the Commission on November 22, 2021. Please accept the enclosed revised plans and substitute them as Exhibit A to the Motion. A copy has been sent to all parties of record as shown in the enclosed Certificate of Service.

Respectfully,


CLARK HILL

/s/ Eric M. Hocky

Eric M. Hocky

EMH:e
Enclosures

cc: All parties shown on the Certificate of Service

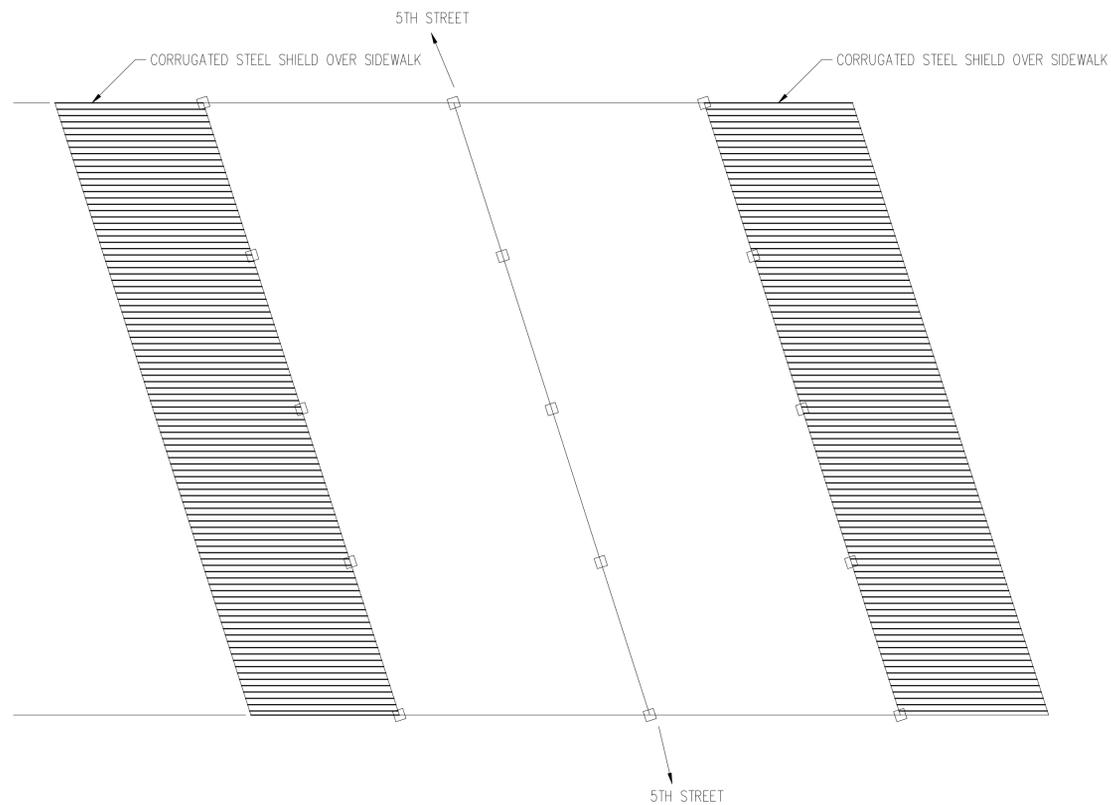


PLAN VIEW

1/8" = 1'-0"

BILL OF MATERIALS

| DESCRIPTION | QUANTITY | UNITS |
|---------------------------------|----------|-------|
| 2 1/2" x 3/8" CORR. SHEET METAL | 1520 | S.F. |
| 3/8" x 9" TAPER BOLTS | 352 | BOLTS |

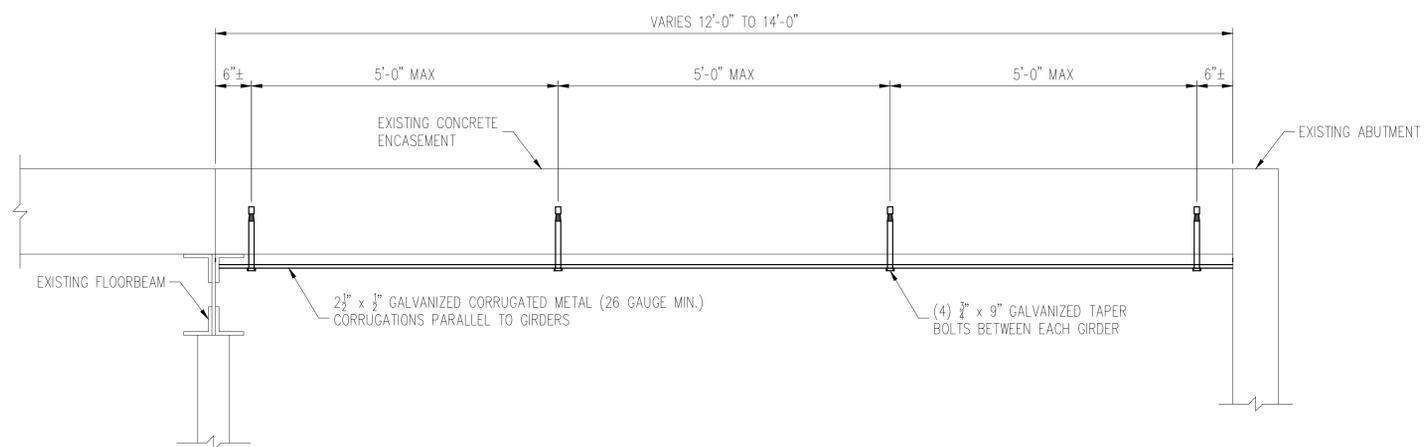

CORRUGATED STEEL SHIELDING

1" = 1'-0"



BUFFALO AND PITTSBURGH RR
PUNXSUTAWNEY, PENNSYLVANIA

BRIDGE 44.79 ELLWOOD CITY, PA
SIDEWALK SHIELDING

TEC ASSOCIATES CONSULTING ENGINEERS
40 MECHANIC STREET SOUTH PORTLAND, MAINE 04106

| | | | |
|-----------------------|-----------------|--------------------|------------------|
| SCALE | NOTED | DATE | 2 NOVEMBER 2021 |
| JOB NUMBER 2113-13 | DRAWN BY JWL | DESIGNED BY JWL | DRAWING NO. 1 |

BEFORE THE
PENNSYLVANIA PUBLIC UTILITY COMMISSION

| | |
|---|---------------------|
| Complaints filed by the Borough of Ellwood : | No.: C-2015-2513130 |
| City vs. Buffalo & Pittsburgh Railroad, Inc., : | |
| CSX Transportation, Inc., Lawrence County : | No.: C-2015-2513384 |
| and Commonwealth of Pennsylvania, : | |
| Department of Transportation : | |
| _____ : | |

CERTIFICATE OF SERVICE

I hereby certify that I have this day served a true copy of the foregoing document by email on the parties of record in accordance with the requirements of Section 1.54 (relating to service by a participant):

Edward Leymarie, Jr.
Borough of Ellwood City – Solicitor
Leymarie Clark Long, P.C.
423 Sixth Street
Ellwood City, PA 16117
ed@lclpc.com

Thomas W. Leslie
Lawrence County – Solicitor
430 Court Street
New Castle, PA 16101
twleslie@twlpc.com

Nicholas D. Mertens
Pennsylvania Department of Transportation
PO Box 8212
Harrisburg, PA 17105-8212
nimertens@pa.gov

Benjamin C. Dunlap, Jr.
Nauman Smith Shissler & Hall
200 North Third Street, 18th floor
PO Box 840
Harrisburg, PA 17108
bdunlapjr@nssh.com

Kayla L. Rost
PA Public Utility Commission
Bureau of Investigation & Enforcement
Commonwealth Keystone Building
400 North Street, 3rd Floor | Harrisburg PA 17120
karost@pa.gov

William M. Sinick, P.E.
Transportation Division – Rail Section
Bureau of Technical Utility Services
Commonwealth Keystone Building
400 North Street, 3rd Floor | Harrisburg PA 17120
wilsinick@pa.gov

/s/ Eric M. Hocky

Eric M. Hocky

Dated: December 1, 2021