


1 2 3 4 5 6 7 8 9 10




LEGEND


- THREE PHASE OVERHEAD ELECTRIC LINE
- - - R.R. CENTER LINE
- - - ROAD R/W LINE
- - - PROPERTY LINE
- - - ROAD/DRIVEWAY EDGE
- REPLACED PPL POLE

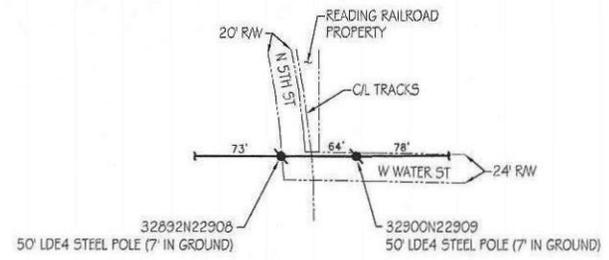

PLAN: 1" = 100'

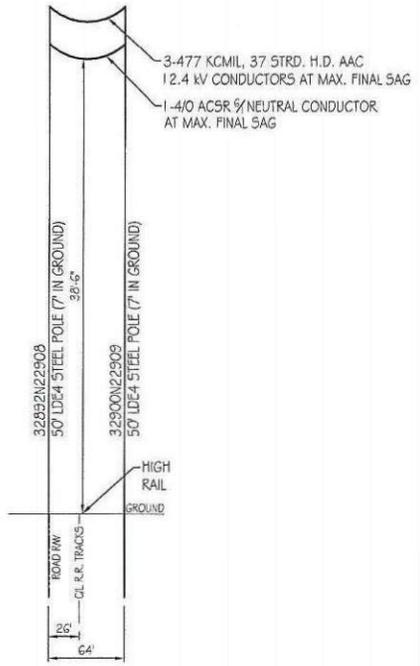

PROFILE: SCALE 1" = 100' HORIZ. - 1" = 10' VERT.

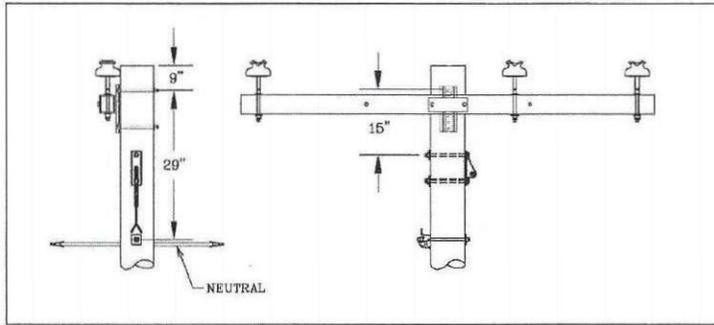

FRAMING DETAIL
N.T.S.

A-2021-3030010

CERTIFIED CORRECT PLANS

R. D. Bender
Professional Engineer

Approved by Bureau of Technical Utility Services

PA PUBLIC UTILITY COMMISSION

ATTEST *Rosemary Christa*
Secretary

PROFESSIONAL ENGINEER'S EXPIRES 12/31/2024
 PPL ELECTRIC UTILITIES
 1110 SHAMON DRIVE, SHAMON, PA 19387
 (610) 338-1100
 PPL ELECTRIC UTILITIES

REFERENCE TITLE	NUMBER	REFERENCE TITLE	NUMBER	NO.	DATE	ACCT.	BY	REVIEWED	APPROVED

AMITECHNICAL SOLUTIONS A Subsidiary of PPL Group Company 1110 SHAMON DRIVE, SHAMON, PA 19387 PPL-ADV-1001		ACCT: 201029 SCALE: 1"=100' BPC: DTJ	PLAN CREATED BY HVI TS
ISSUED FOR PERMIT		DTJ	SMR
P1		FAIR 1504 - FAIR 1503 TIE W WATER ST RAILROAD CROSSING PLAN 4 PROFILE	
SHAMON		NORTHUMBERLAND COUNTY	
PPL DRAWING NO. 44084581		PPL ELECTRIC UTILITIES	
SHEET NO. 1 OF 1		REV. 0	

FRACTIONAL 1 2 3 4 5 6 7 8 9 10 DECIMAL

A B C D E F