
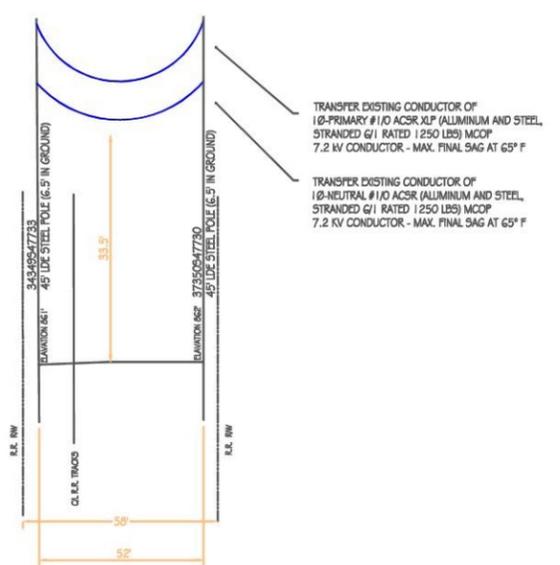



THIS DRAWING IS THE PROPERTY OF PPL ELECTRIC UTILITIES AND CONTAINS PROPRIETARY AND CONFIDENTIAL INFORMATION WHICH MUST NOT BE REPRODUCED OR TRANSMITTED IN ANY FORM OR BY ANY MEANS WITHOUT AUTHORIZATION FROM PPL ELECTRIC UTILITIES.

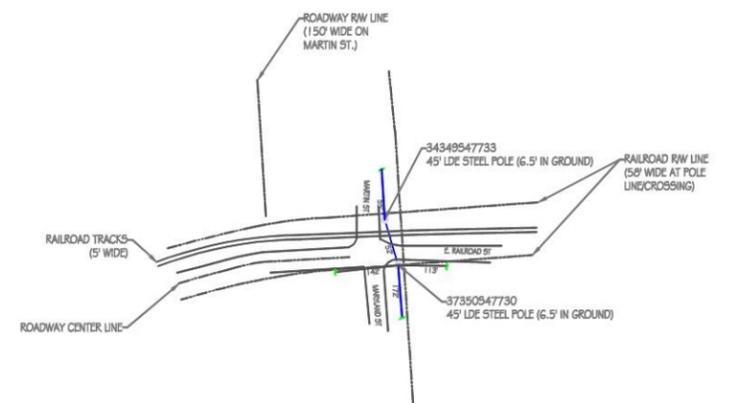

PROFILE: SCALE 1" = 100' HORZ. - 1" = 10' VERT.

A-2021-3029977

CERTIFIED CORRECT PLANS
R. D. Bender
 Professional Engineer
 Approved by Bureau of Technical Utility Services
PA PUBLIC UTILITY COMMISSION
 ATTEST *Rosanne Chiverton*
 Secretary

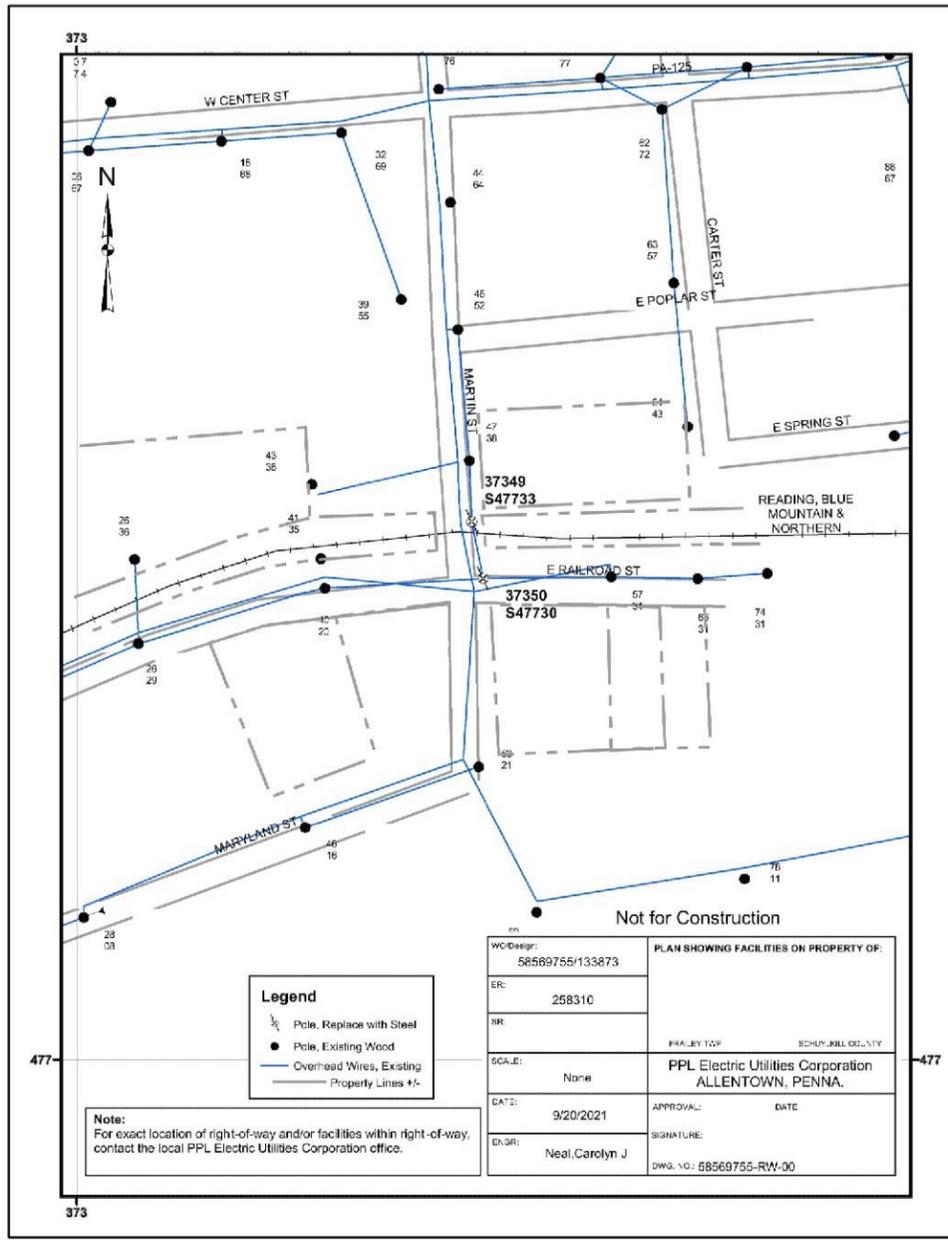

- Legend**
- Pole, Replace with Steel
 - Pole, Existing Wood
 - Overhead Wires, Existing
 - - - Property Lines +/-

Note:
 For exact location of right-of-way and/or facilities within right-of-way, contact the local PPL Electric Utilities Corporation office.

WCDesign: 58569755/133873	PLAN SHOWING FACILITIES ON PROPERTY OF:	
ER: 258310	PPL Electric Utilities Corporation	
RR:	ALLENTOWN, PENNA.	
SCALE: None	DATE: 9/20/2021	APPROVAL: DATE
BY: Neal, Carolyn J	SIGNATURE:	DATE
DWG. NO: 58569755-RW-00	DWG. NO: 58569755-RW-00	

AMITECHNICAL SOLUTIONS
 A FENWICK/INCO Group Company
 THREE VALLEY SQUARE, SUITE 200
 512 TOWNSHIP LINE RD, BLUE BELL, PA 19422
 PROJECT#: 58569755-00

CTAG RAILROAD CROSSING
 SCHUYLKILL RD
 RAILROAD CROSSING PLAN & PROFILE

FRAYLEY TWP SCHUYLKILL CO.
 APPROVED DATE PPL ELECTRIC UTILITIES
 PPL DRAWING NO. 58569755-00 SHEET NO. 1 OF 1 REV. 0

REFERENCE TITLE	NUMBER	REFERENCE TITLE	NUMBER	NO.	DATE	ACCT.	BY	REVIEWED	APPROVED				
<table border="1" style="width: 100%;"> <tr> <td>LOCATION CODES</td> <td>PLAN & PROFILE NO.</td> <td>TRANSMISSION MAP NO.</td> <td>SORTS</td> </tr> </table>										LOCATION CODES	PLAN & PROFILE NO.	TRANSMISSION MAP NO.	SORTS
LOCATION CODES	PLAN & PROFILE NO.	TRANSMISSION MAP NO.	SORTS										



PCL 040