



Emily M. Farah
Counsel, Regulatory

411 Seventh Avenue
Mail drop 15-7
Pittsburgh, PA 15219

Tel: 412-393-6431
efarah@duqlight.com

February 10, 2022

VIA ELECTRONIC FILING

Rosemary Chiavetta, Secretary
Pennsylvania Public Utility Commission
Commonwealth Keystone Building, 2nd Floor
400 North Street
Harrisburg, PA 17120

**Re: Municipal Contract –Right of Way Agreement between Duquesne Light Company
and The Borough of Edgeworth
Docket No. U-2022-_____**

Dear Secretary Chiavetta:

Enclosed for review and approval in accordance with 66 Pa.C.S. § 507 and 52 Pa. Code § 3.101, is a Right of Way Agreement dated December 28, 2021 between Duquesne Light Company (“Duquesne Light” or the “Company”) and the Borough of Edgeworth (“Borough”). The Borough granted to Duquesne Light a Right of Way on its property situated on Chestnut Road in Fox Chapel Borough, Allegheny County, which provides the right to install, use, own, operate, maintain, repair, renew and remove an electrical line.

Should you have any questions regarding the enclosed right of way, please contact Dan Antosik at 412-393-8628.

Respectfully Submitted,

A handwritten signature in blue ink, appearing to read "Emily M. Farah".

Emily M. Farah
Attorney ID#322559

Enclosure

DUQUESNE LIGHT COMPANY COPY

POLECORP. 02/01
838490-T3r1 it.21

RIGHT OF WAY AGREEMENT

The undersigned Grantor, the **BOROUGH OF EDGEWORTH, a municipal corporation**, for good and valuable consideration, the receipt of which is hereby acknowledged, **does hereby grant** unto Duquesne Light Company, its successors and assigns, for providing, transmitting and/or distributing electric and/or communications services for any and all purposes, the right, privilege and authority to erect, install, use, own, operate, maintain, repair, renew and finally remove an electric line, consisting of **one (1) pole, #474360** together with crossarms, cables, wires, **one (1) anchor**, guys and other fixtures and apparatus thereto belonging, upon, over, under, along, across and through Grantors land, (having tax I.D. 507-A-115), and fronting on **Chestnut Road**, situate in the **Borough of Edgeworth, County of Allegheny**, Commonwealth of Pennsylvania, and shown on Duquesne Light Company Drawing No. **838490-T3r1 it.21**, a copy of which has been attached to and made part hereof. Duquesne Light Company shall also have the following rights: to trim or remove any trees or shrubbery which, at any time or times, may interfere or threaten to interfere with the erection, installation, use, operation, maintenance, repair, renewal or removal of the electric line; to enter upon the land at any time for such purposes; to permit others to attach crossarms, cables, wires and related apparatus, and to use the poles and apparatus erected hereunder; and to sell, assign, lease or otherwise transfer any or all of the rights hereunder.

Utility shall file a copy of this Agreement with the Pennsylvania Public Utility Commission as required by Title 66, Section 507 of the Public Utility Code, and this Agreement shall become effective in accordance therewith.

Intending to be legally bound the Grantor **has** executed this agreement this 28 day of December, 2021.

BOROUGH OF EDGEWORTH, a Municipal corporation

ATTEST:

[Signature]
(Assistant) Secretary


By: [Signature]
Joseph T. Hoopp President of Council

COMMONWEALTH OF PENNSYLVANIA
SS:
COUNTY OF ALLEGHENY

On this 28 day of December, 2021, before me, a Notary Public in and for the Commonwealth and County, personally appeared Joseph T. Hoopp, President of the Borough of Edgeworth, a municipal corporation, and as such President, being authorized to do so, executed the foregoing instrument for the purposes therein contained.

WITNESS my hand and seal the day and year aforesaid.

[Signature]
Notary Public

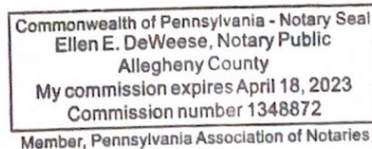


*** EDGEWORTH BOROUGH**
507-A-115

MAP: C6-13; E6-1; E6-5; E6-6
GIS: 3826; 3926; 3936; 3937; 4036
CKT: D23631-1 (SEWICKLEY);
D23816-5 (BELLEVUE);
4700 (SEWICKLEY)



DESIGN PA ONECALL
SERIAL NUMBERS
20202654194

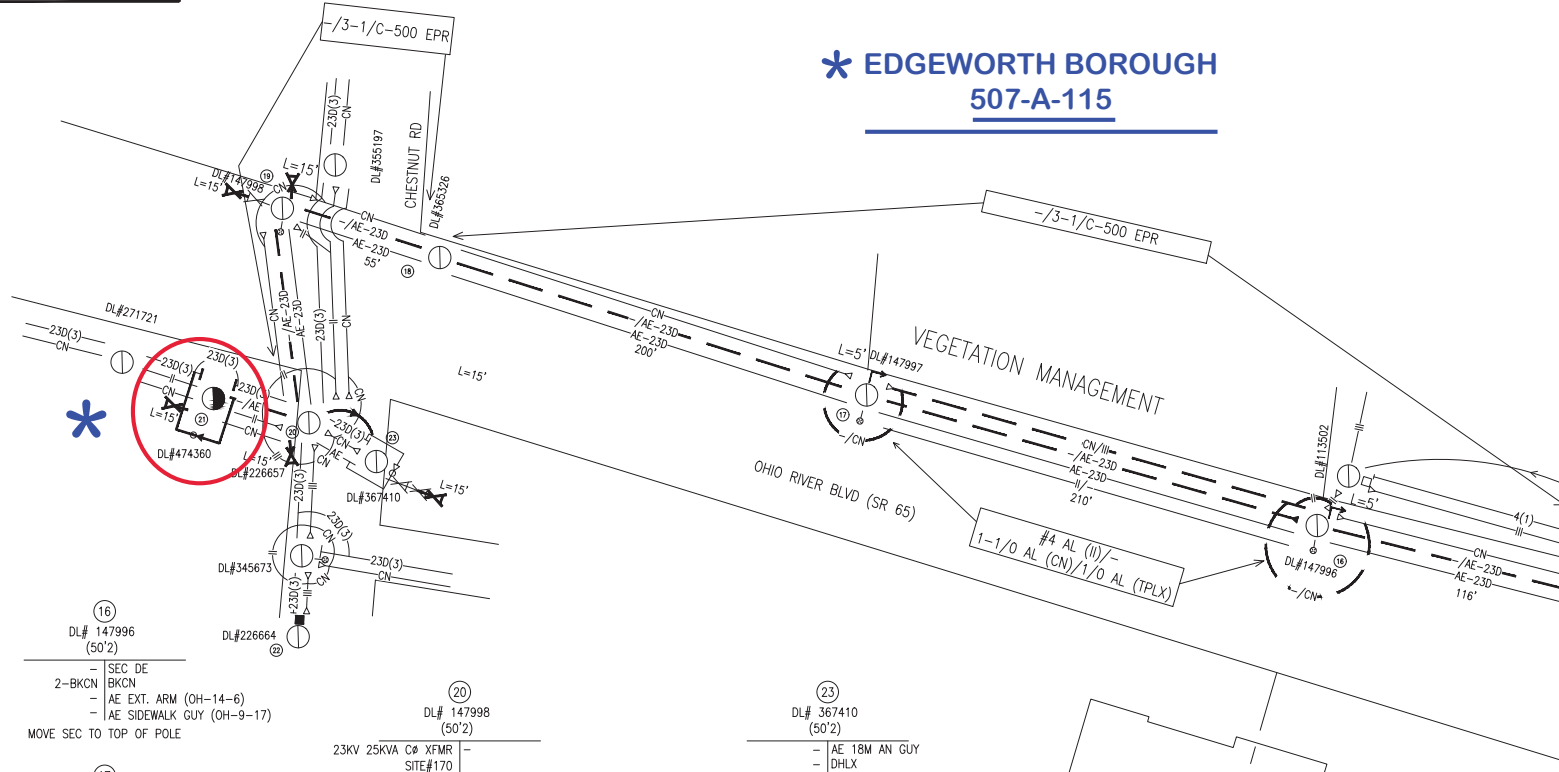

- 16
DL# 147996
(50'2)
- SEC DE
 - 2-BKCN BKN
 - AE EXT. ARM (OH-14-6)
 - AE SIDEWALK GUY (OH-9-17)
- MOVE SEC TO TOP OF POLE

- 17
DL# 147997
(50'2)
- SEC DE
 - 2-BKCN BKN
 - AE EXT. ARM (OH-14-6)
 - AE SIDEWALK GUY (OH-9-17)
- MOVE SEC TO TOP OF POLE

- 18
DL# 365326
(50'2)
- BKN BKN
 - AE EXT. ARM (OH-14-6)
- MOVE SEC TO TOP OF POLE

- 19
DL# 147998
(50'2)
- SEC DE
 - 2-BKCN BKN
 - AE ATTACHMENT (OH-14-2-C)
 - 2-AE 18M AN GUYS
 - 2-DHLX
- MOVE SEC TO TOP OF POLE

- 20
DL# 147998
(50'2)
- 23KV 25KVA CØ XFMR SITE#170
 - SEC DE
 - BKN
 - AE ATTACHMENT (OH-14-2-C)
 - AE 18M AN GUY
 - AE 18M LN GUY
 - DHLX
- MOVE SEC 4' UP POLE

- 21
DL# 147991
- 55'2 POLE
 - 23KV 3Ø DXDD (OH-7-20)
 - WIRE JUMPERS
 - 23KV 3Ø SWITCHED TERMINAL POLE (OH-15-29.1)
 - 2-SEC DE
 - 2-BKCN
 - AE CLAMP
 - AE 18M AN GUY
 - DHLX

- 20
DL# 147998
(45'2)
- 23KV 15KVA BØ XFMR SITE#43
 - 23KV 37KVA CØ XFMR SITE#43

- 23
DL# 367410
(50'2)
- AE 18M AN GUY
 - DHLX

NJUNS PROJECT # 108325

THIRD PARTY ATTACHMENTS	
COMPANY	
	DQE
	COMCAST
	SUNESYS
	VERIZON

SUMMARY						
DLC WORK	QTY	STATE	QTY	MUNICIPAL	QTY	PRIVATE
INSTALL POLE					1	(21)
INSTALL EQUIP.	3	(16)(17)(18)(19)	2	(20)(22)		
INSTALL ANCHOR	2	(16)(17)	2	(19)(20)	3	(19)(21)(23)

RELATED DRAWINGS

838490-11	~ CONSTRUCTION DRAWING 1
838490-12	~ CONSTRUCTION DRAWING 2
838490-14	~ CONSTRUCTION DRAWING 4
838490-15	~ CIRCUIT MAP REVISIONS

REVISIONS	DATE	BY	APP BY
1	11/29/21	KMC	JMS

APPROVED
By Jeremy Scheffel at 6:33 am, Dec 01, 2021

AS-ISSUED_CHK'D	AS-MARKED_CHK'D	SCALE	DWGT BY	DATE	ENR. GR'D	DATE
		N.T.S.	K CLEVENGER	2/25/2021		

MT NEBO SUBSTATION REINFORCEMENT			
105-301 OHIO RIVER BLVD		EDGEWORTH	
DLCO TO REMOVE AERIAL CABLE CONSTRUCTION DRAWING 3			
A	15-0115	838490-T-003	1