


PLAN VIEW
1/8" = 1'-0"

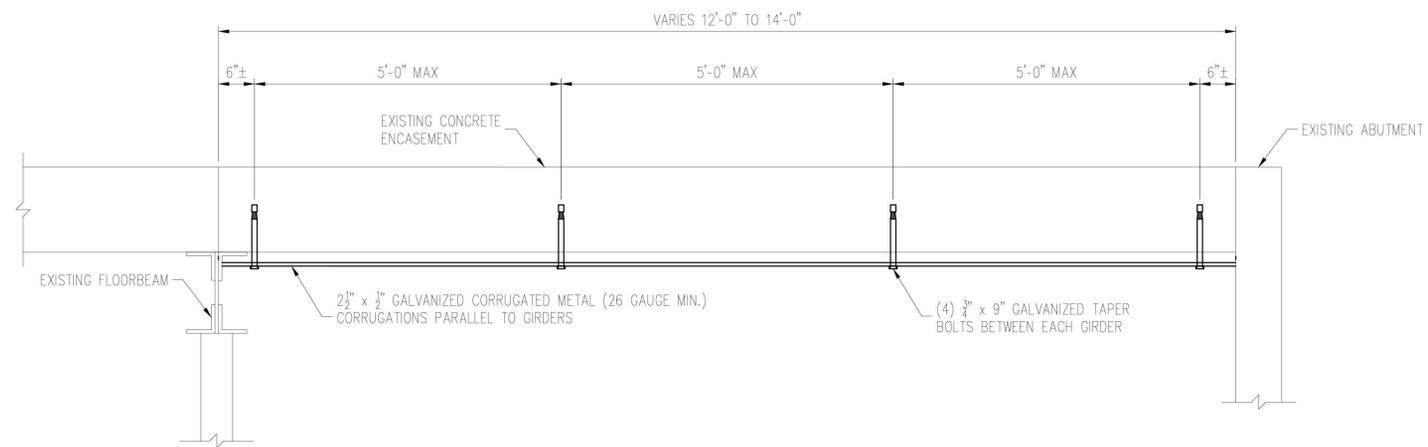

CORRUGATED STEEL SHIELDING
1" = 1'-0"

CERTIFIED CORRECT PLANS
Will M. A. P.E.
 Engineer
 Approved by Bureau of Technical Utility Services
PA PUBLIC UTILITY COMMISSION
 ATTEST *Robert Chiverton*
 Secretary

BILL OF MATERIALS

DESCRIPTION	QUANTITY	UNITS
2 1/2" x 3/8" CORR. SHEET METAL	1520	S.F.
3/8" x 9" TAPER BOLTS	352	BOLTS



BUFFALO AND PITTSBURGH RR
 PUNXSUTAWNEE, PENNSYLVANIA
 BRIDGE 44.79 ELLWOOD CITY, PA
 SIDEWALK SHIELDING

TEC ASSOCIATES CONSULTING ENGINEERS
 40 MECHANIC STREET SOUTH PORTLAND, MAINE 04106

SCALE	NOTED	DATE	2 NOVEMBER 2021
JOB NUMBER 2113-13	DRAWN BY JWL	DESIGNED BY JWL	DRAWING NO. 1